


NOTES
 Do not scale. Contractor or subcontractor to check all dimensions on site before building or manufacture.
 Any discrepancies between site, drawing or specification to be reported to the architect immediately.

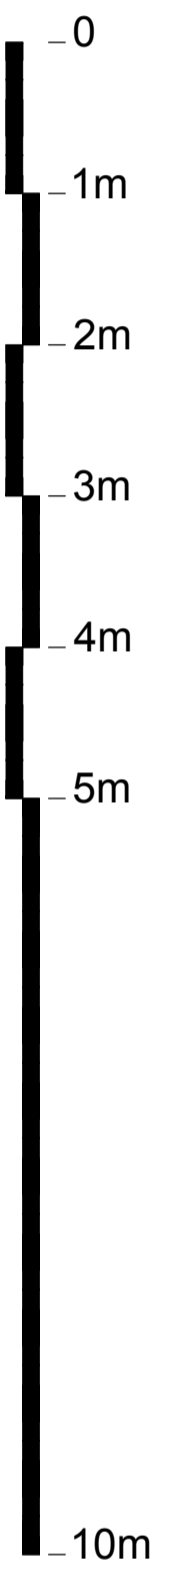

Existing Front Elevation

Proposed Front Elevation

04/10/2017 01 Issued for Planning
 23/02/2016 00 First Issue
 DATE

Cruice Goodall
 Architecture & Design

25 CHALDON ROAD LONDON SW6 7NH
 T: 07725 208 735 E: bcgoodall@gmail.com

Lewis

SITE
 10 Maresfield Gardens
 London NW3 5SU

DRAWING
 Existing and Proposed
 Front Elevation

SCALE @ A1	DATE	DRAWN
1:50	Feb 2016	JT
JOB No.	DWG. No.	REVISION
071	004	01