


Only use figured dimensions. All dimensions are to be checked prior to use. This drawing remains the copyright of Clearly Architects and may not be reproduced without their permission. Unauthorised reproduction is a breach of copyright. All discrepancies are to be reported prior to construction.

NOTES RELATING TO THIS DRAWING

Do not use this drawing to build from without it being noted as issued for 'Construction' in the title panel below.

REVISIONS


DATE	DESCRIPTION OF REVISION.	BY	REV.
Oct 2017	Resubmission	AJM	T
April 2017	Planning	AJM	A

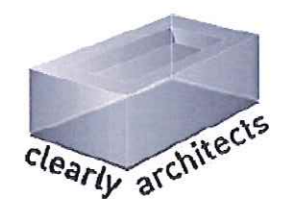


Creating The Wow Factor
 WWW.CLEARLYARCHITECTS.COM
 Tel. 01732 451143

ARCHITECTURE
 CONSTRUCTION
 PROPERTY SERVICES

5 St. Johns Wood Park, London, NW8 6QS

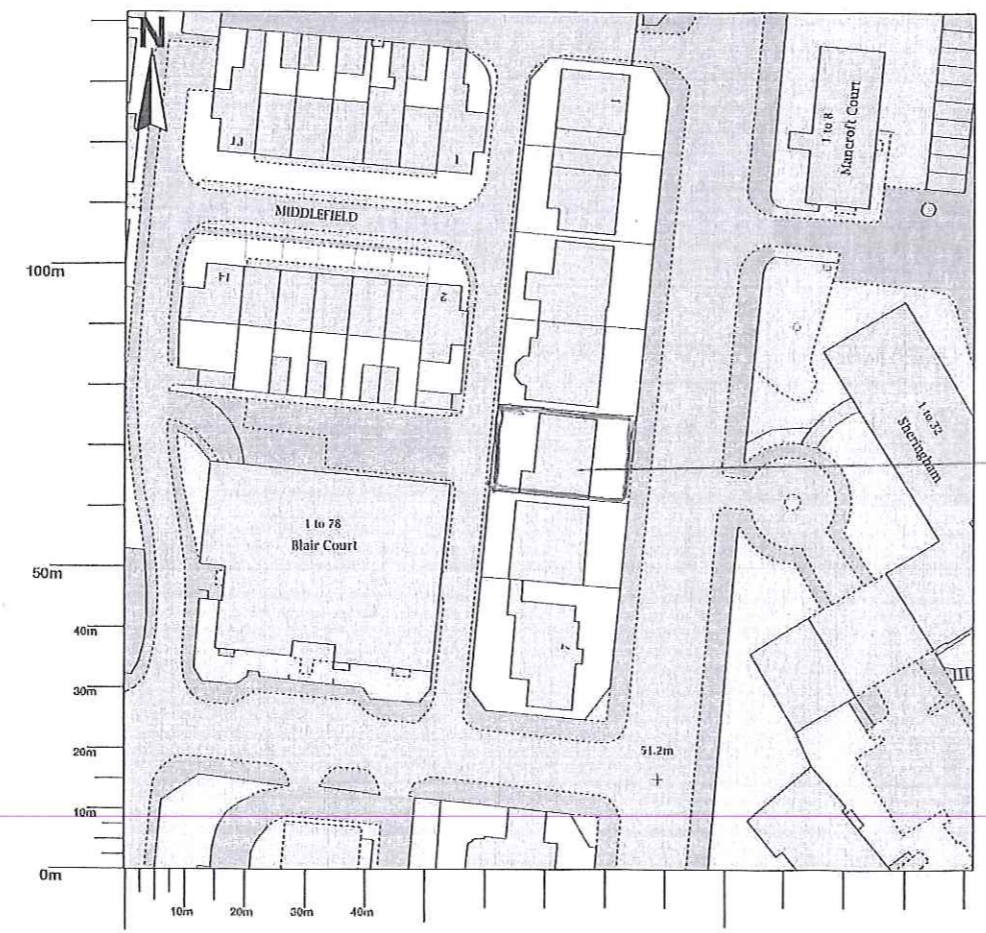

Application Site

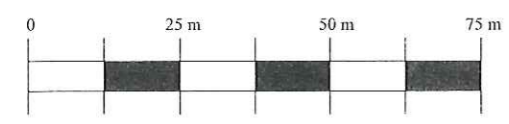

Scale 1:1250

Site Location Plan

5 St Johns Wood Park

PROJECT	5 St Johns Wood Park London NW8 6QS
CLIENT	Z. Yap
TITLE	Site Location Plan
DRAWN BY	AJM
SCALE	1:1250 @ A3
DATE	Oct 2017
ISSUE FOR	Planning
CHECKED	JB

DRNG. NO.	6666/ 001	Rev.	T
-----------	-----------	------	---

This drawing is the copyright of Clearly Architects. Only those with whom we have contracted may copy or use it. No liability is accepted for unauthorised use.


Only use figured dimensions. All dimensions are to be checked prior to use. This drawing remains the copyright of Clearly Architects and may not be reproduced without their permission. Unauthorised reproduction is a breach of copyright. All discrepancies are to be reported prior to construction.

NOTES RELATING TO THIS DRAWING

Do not use this drawing to build from without it being noted as issued for 'Construction' in the title panel below.

REVISIONS

DATE	DESCRIPTION OF REVISION.	BY	REV.
Oct 2017	Resubmission	AJM	T
April 2017	Planning	AJM	A

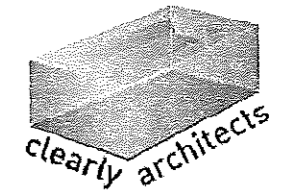

Application Site



Creating The Wow Factor
 WWW.CLEARLYARCHITECTS.COM
 Tel. 01732 451143

ARCHITECTURE
 CONSTRUCTION
 PROPERTY SERVICES

PROJECT	5 St Johns Wood Park London NW8 6QS		
CLIENT	Z. Yap		
TITLE	Plot Plan As Existing		
DRAWN BY	AJM		
SCALE	1:200 @ A3		
DATE	Oct 2017		
ISSUE FOR	Planning		
CHECKED	JB		
DRNG. NO.	6666/ 002	Rev.	T

This drawing is the copyright of Clearly Architects. Only those with whom we have contracted may copy or use it. No liability is accepted for unauthorised use.

5 St. Johns Wood Park, London, NW8 6QS

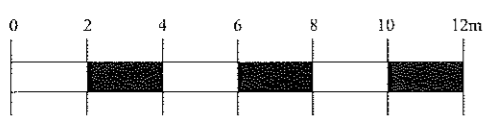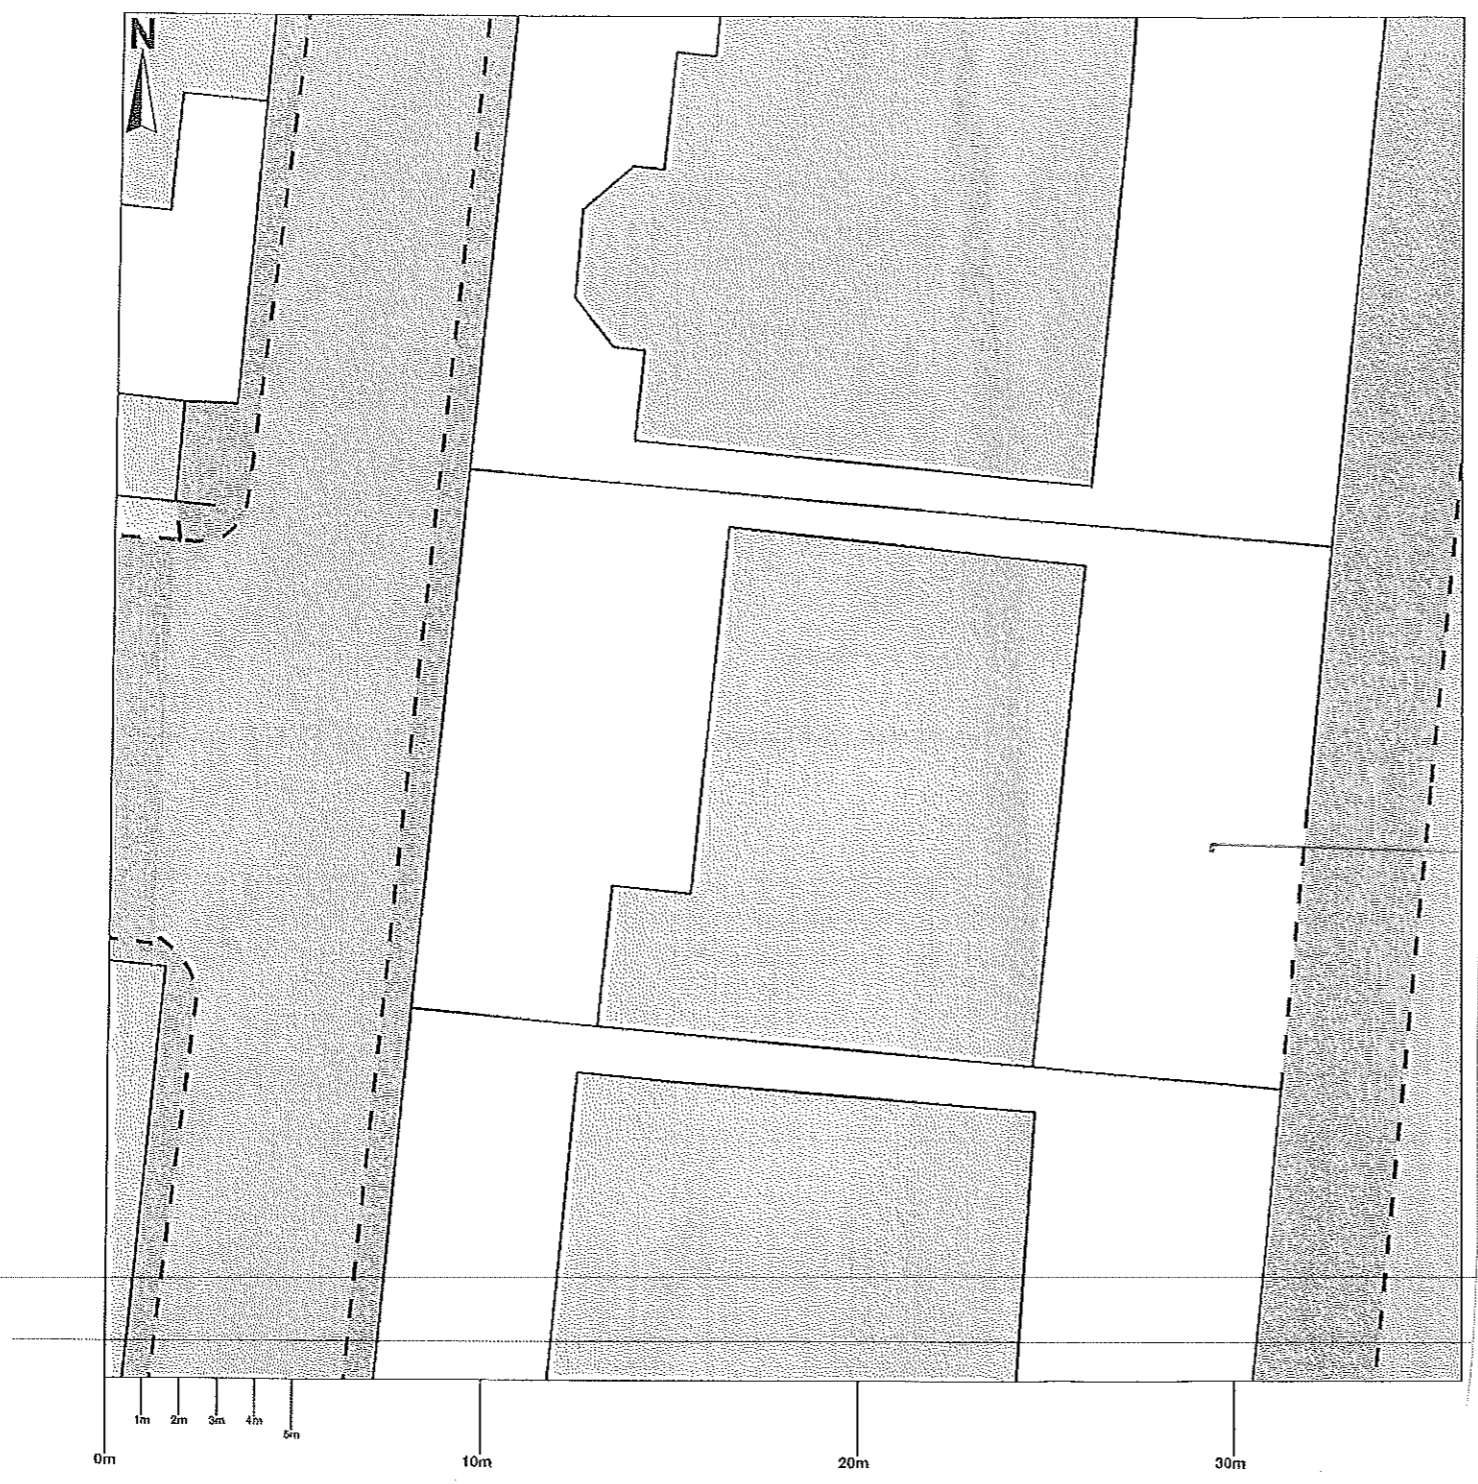

Scale 1:200

Plot Plan As Existing

5 St Johns Wood Park


Only use figured dimensions. All dimensions are to be checked prior to use. This drawing remains the copyright of Clearly Architects and may not be reproduced without their permission. Unauthorised reproduction is a breach of copyright. All discrepancies are to be reported prior to construction.

NOTES RELATING TO THIS DRAWING

Do not use this drawing to build from without it being noted as issued for 'Construction' in the title panel below.

REVISIONS

DATE	DESCRIPTION OF REVISION.	BY	REV.
Oct 2017	Resubmission	AJM	T
April 2017	Planning	AJM	A

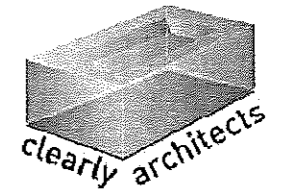



Creating The Wow Factor
 WWW.CLEARLYARCHITECTS.COM
 Tel. 01732 451143

ARCHITECTURE
 CONSTRUCTION
 PROPERTY SERVICES

PROJECT	5 St Johns Wood Park London NW8 6QS
CLIENT	Z. Yap
TITLE	Overall Ground Floor As Existing And Proposed
DRAWN BY	AJM
SCALE	1:100 @ A3
DATE	Oct 2017
ISSUE FOR	Planning
CHECKED	JB

DRNG. NO.	6666/ 003	Rev.	T
-----------	-----------	------	---

This drawing is the copyright of Clearly Architects. Only those with whom we have contracted may copy or use it. No liability is accepted for unauthorised use.

 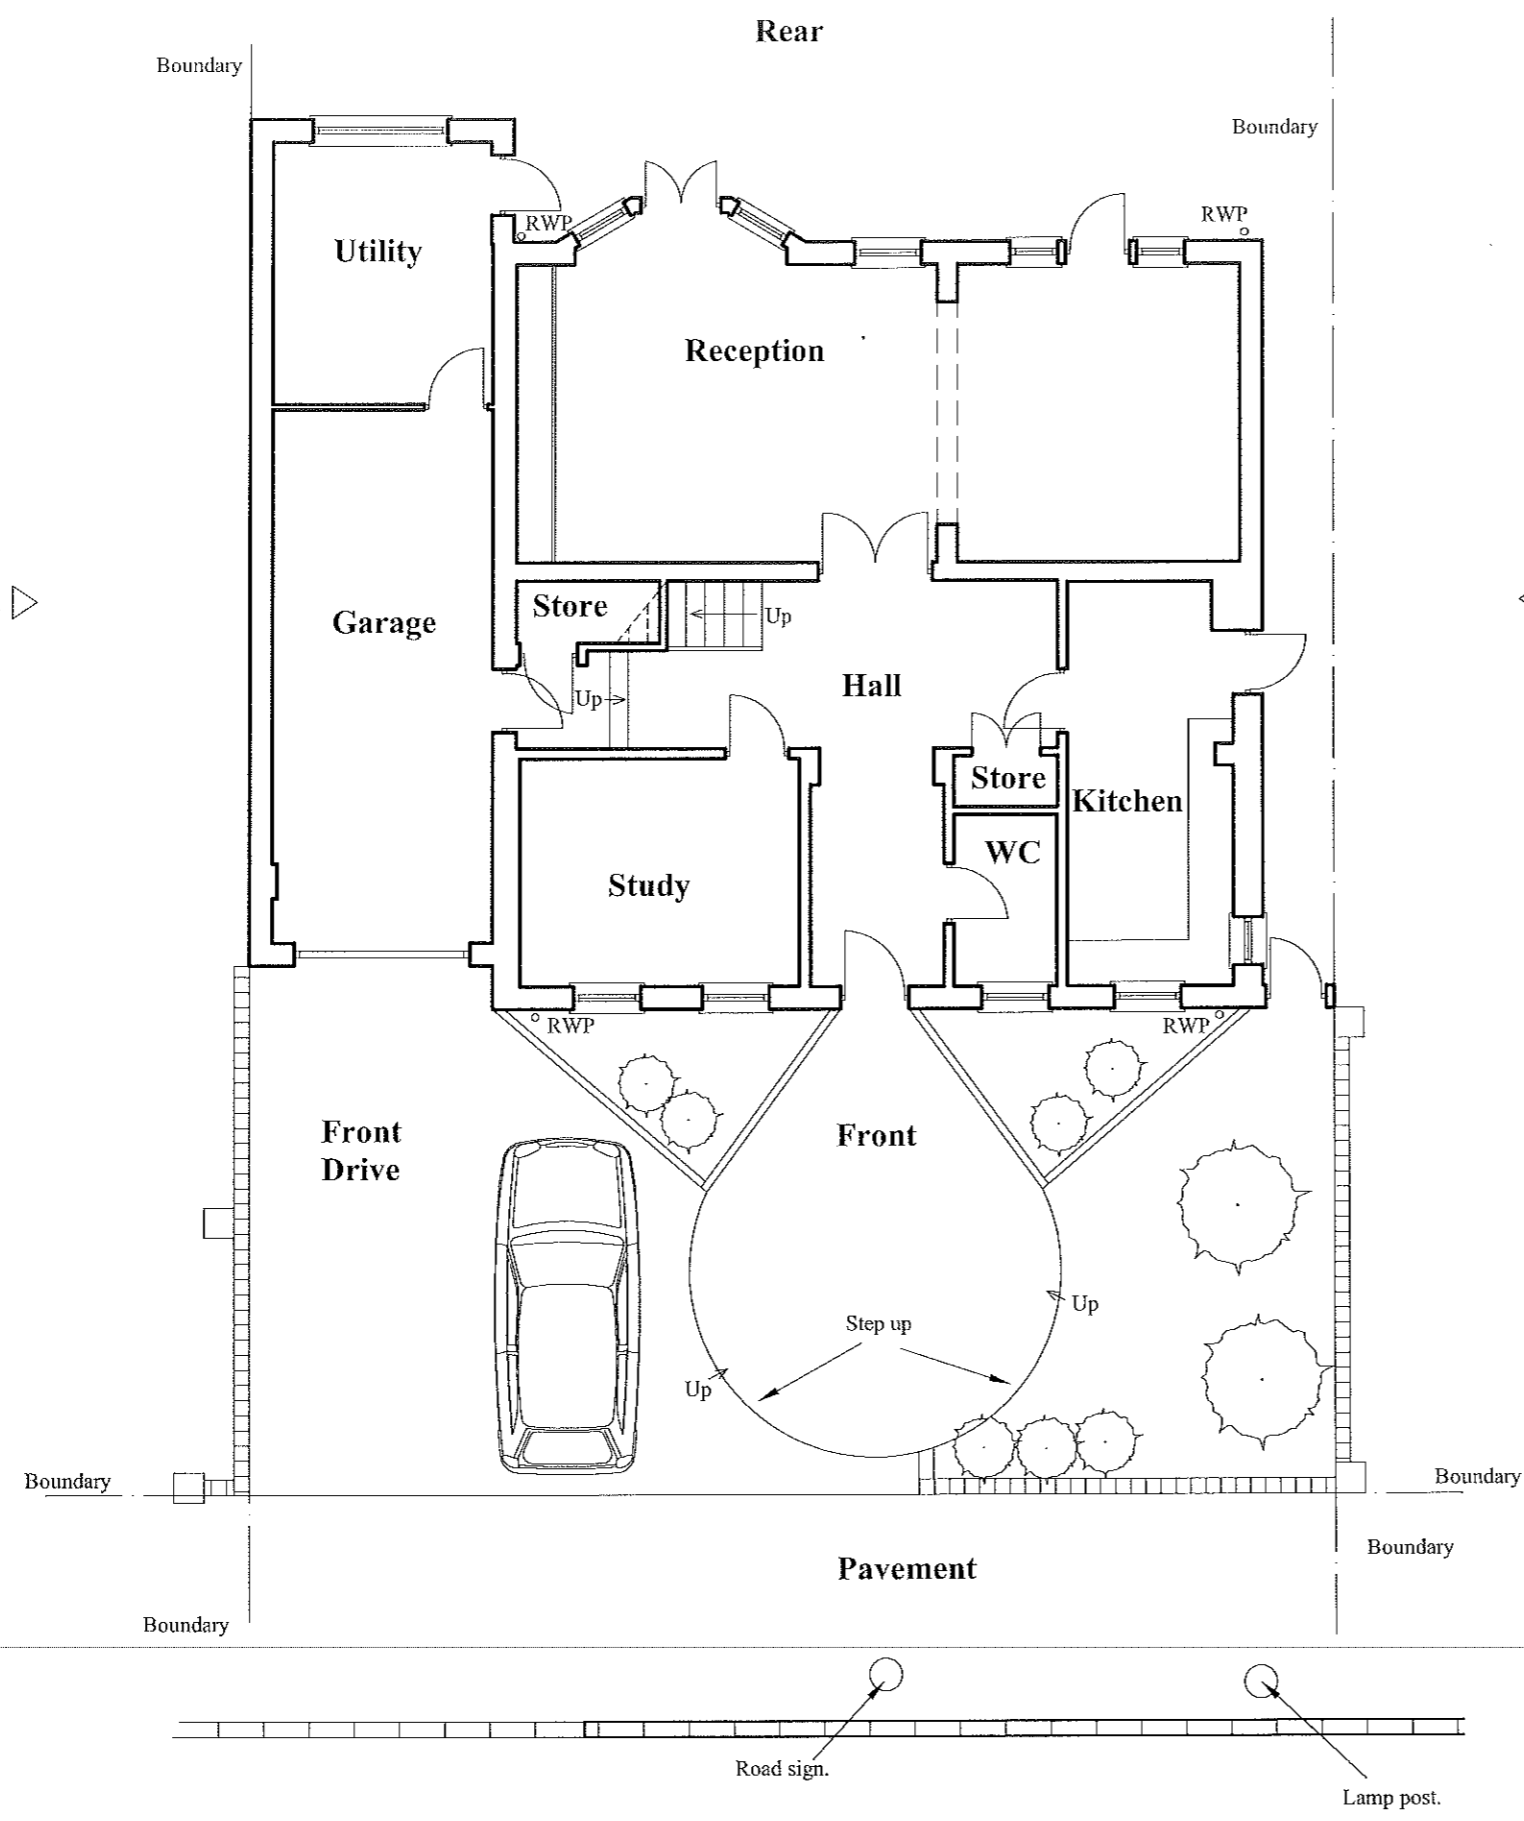

Scale 1:100

**Overall Ground Floor As Existing
 And Proposed**

5 St Johns Wood Park

Boundary

Rear

Boundary

Only use figured dimensions. All dimensions are to be checked prior to use. This drawing remains the copyright of Clearly Architects and may not be reproduced without their permission. Unauthorised reproduction is a breach of copyright. All discrepancies are to be reported prior to construction.

NOTES RELATING TO THIS DRAWING

Do not use this drawing to build from without it being noted as issued for 'Construction' in the title panel below.

REVISIONS

DATE	DESCRIPTION OF REVISION.	BY	REV.
Oct 2017	Resubmission	AJM	T
April 2017	Planning	AJM	A

Side Elevation A

Garage

Store

Reception

Stair up to above.


Store

Up

Hall

Up

Side Elevation B

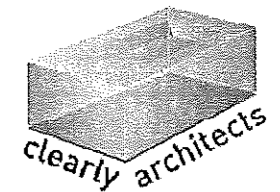

Creating The Wow Factor
 WWW.CLEARLYARCHITECTS.COM
 Tel. 01732 451143

ARCHITECTURE
 CONSTRUCTION
 PROPERTY SERVICES

PROJECT	5 St Johns Wood Park London NW8 6QS
CLIENT	Z. Yap
TITLE	Large Scale Ground Floor As Existing And Proposed
DRAWN BY	AJM
SCALE	1:50 @ A3
DATE	Oct 2017
ISSUE FOR	Planning
CHECKED	JB
DRNG. NO.	6666/ 004 Rev. T

Boundary

RWP


Front

RWP

Boundary

Section AA

Covered window.

 

Scale 1:50

Large Scale Ground Floor As Existing
 And Proposed

5 St Johns Wood Park

This drawing is the copyright of Clearly Architects. Only those with whom we have contracted may copy or use it. No liability is accepted for unauthorised use.

Boundary

Boundary


Only use figured dimensions. All dimensions are to be checked prior to use. This drawing remains the copyright of Clearly Architects and may not be reproduced without their permission. Unauthorised reproduction is a breach of copyright. All discrepancies are to be reported prior to construction.

NOTES RELATING TO THIS DRAWING

Do not use this drawing to build from without it being noted as issued for 'Construction' in the title panel below.

REVISIONS

DATE	DESCRIPTION OF REVISION.	BY	REV.
Oct 2017	Resubmission	AJM	T
April 2017	Planning	AJM	A

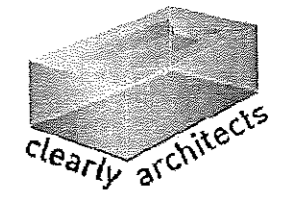


Side Elevation B

Creating The Wow Factor
WWW.CLEARLYARCHITECTS.COM
Tel. 01732 451143

ARCHITECTURE
CONSTRUCTION
PROPERTY SERVICES

PROJECT	5 St Johns Wood Park London NW8 6QS
CLIENT	Z. Yap
TITLE	First Floor As Existing And Proposed
DRAWN BY	AJM
SCALE	1:50 @ A3
DATE	Oct 2017
ISSUE FOR	Planning
CHECKED	JB
DRNG. NO.	6666/ 005 Rev. T


This drawing is the copyright of Clearly Architects. Only those with whom we have contracted may copy or use it. No liability is accepted for unauthorised use.

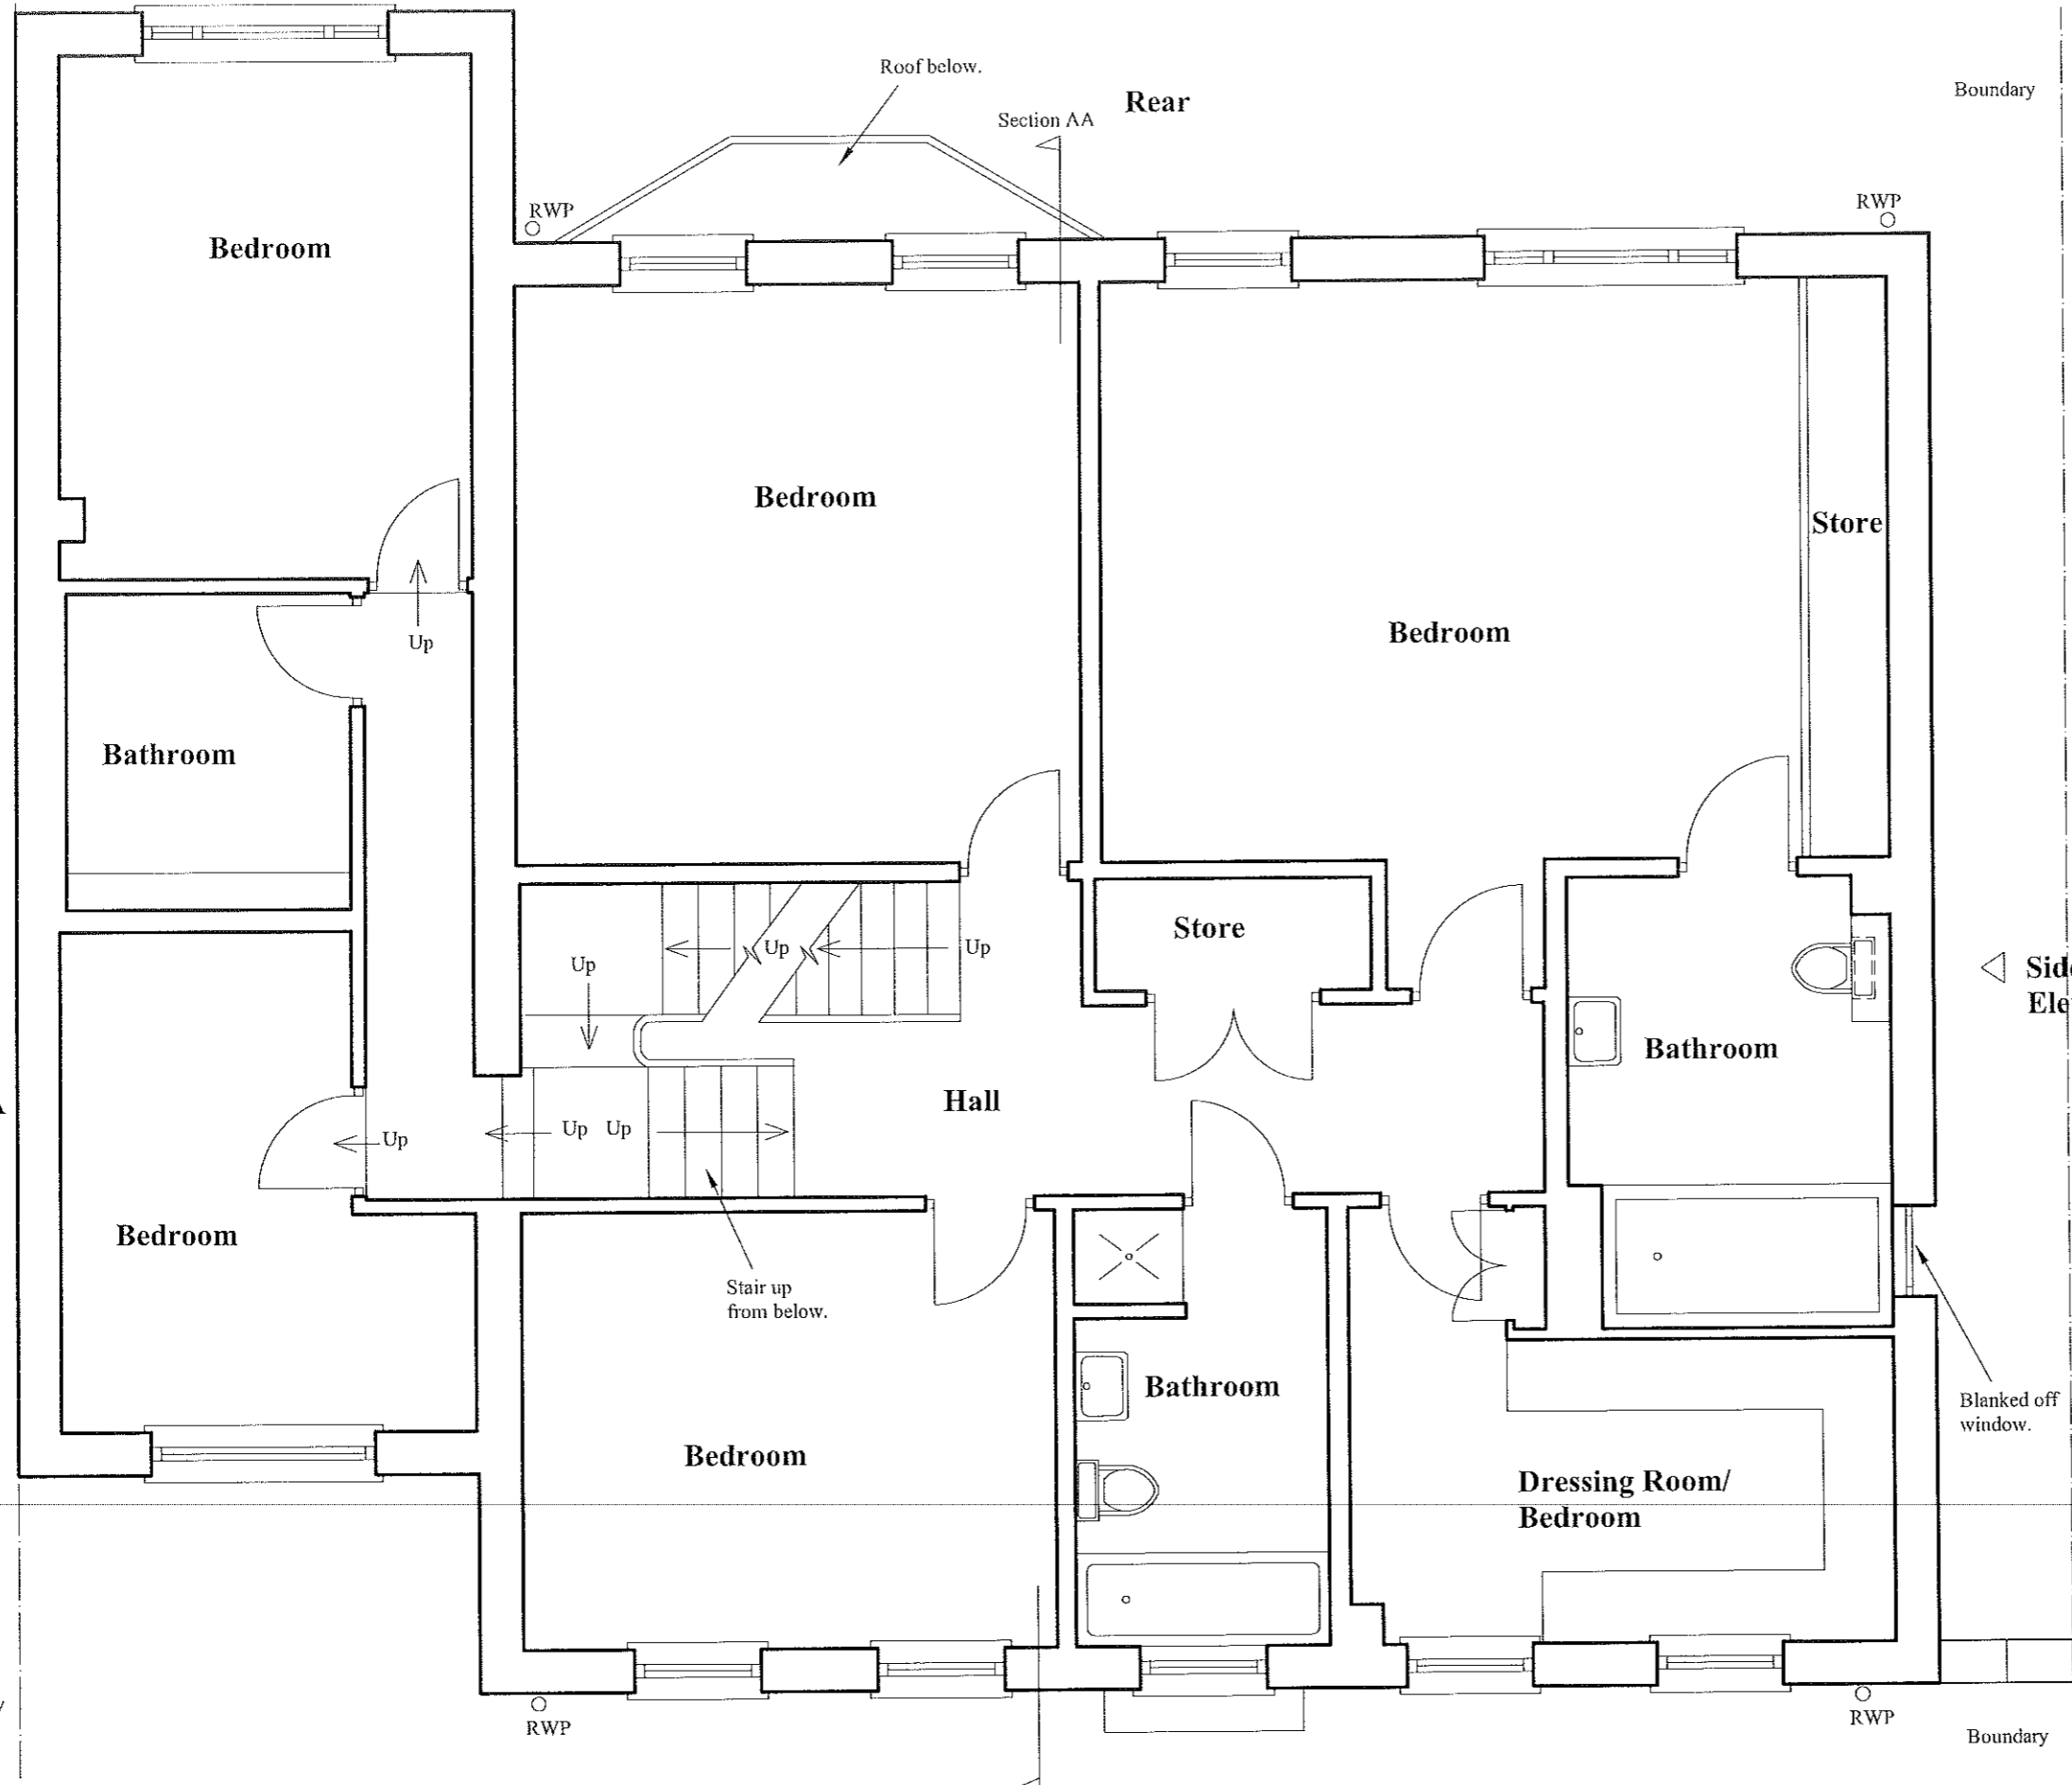

Side Elevation A

Boundary

Boundary

 


Scale 1:50

First Floor As Existing And Proposed **5 St Johns Wood Park**

Section AA

Front

Rear

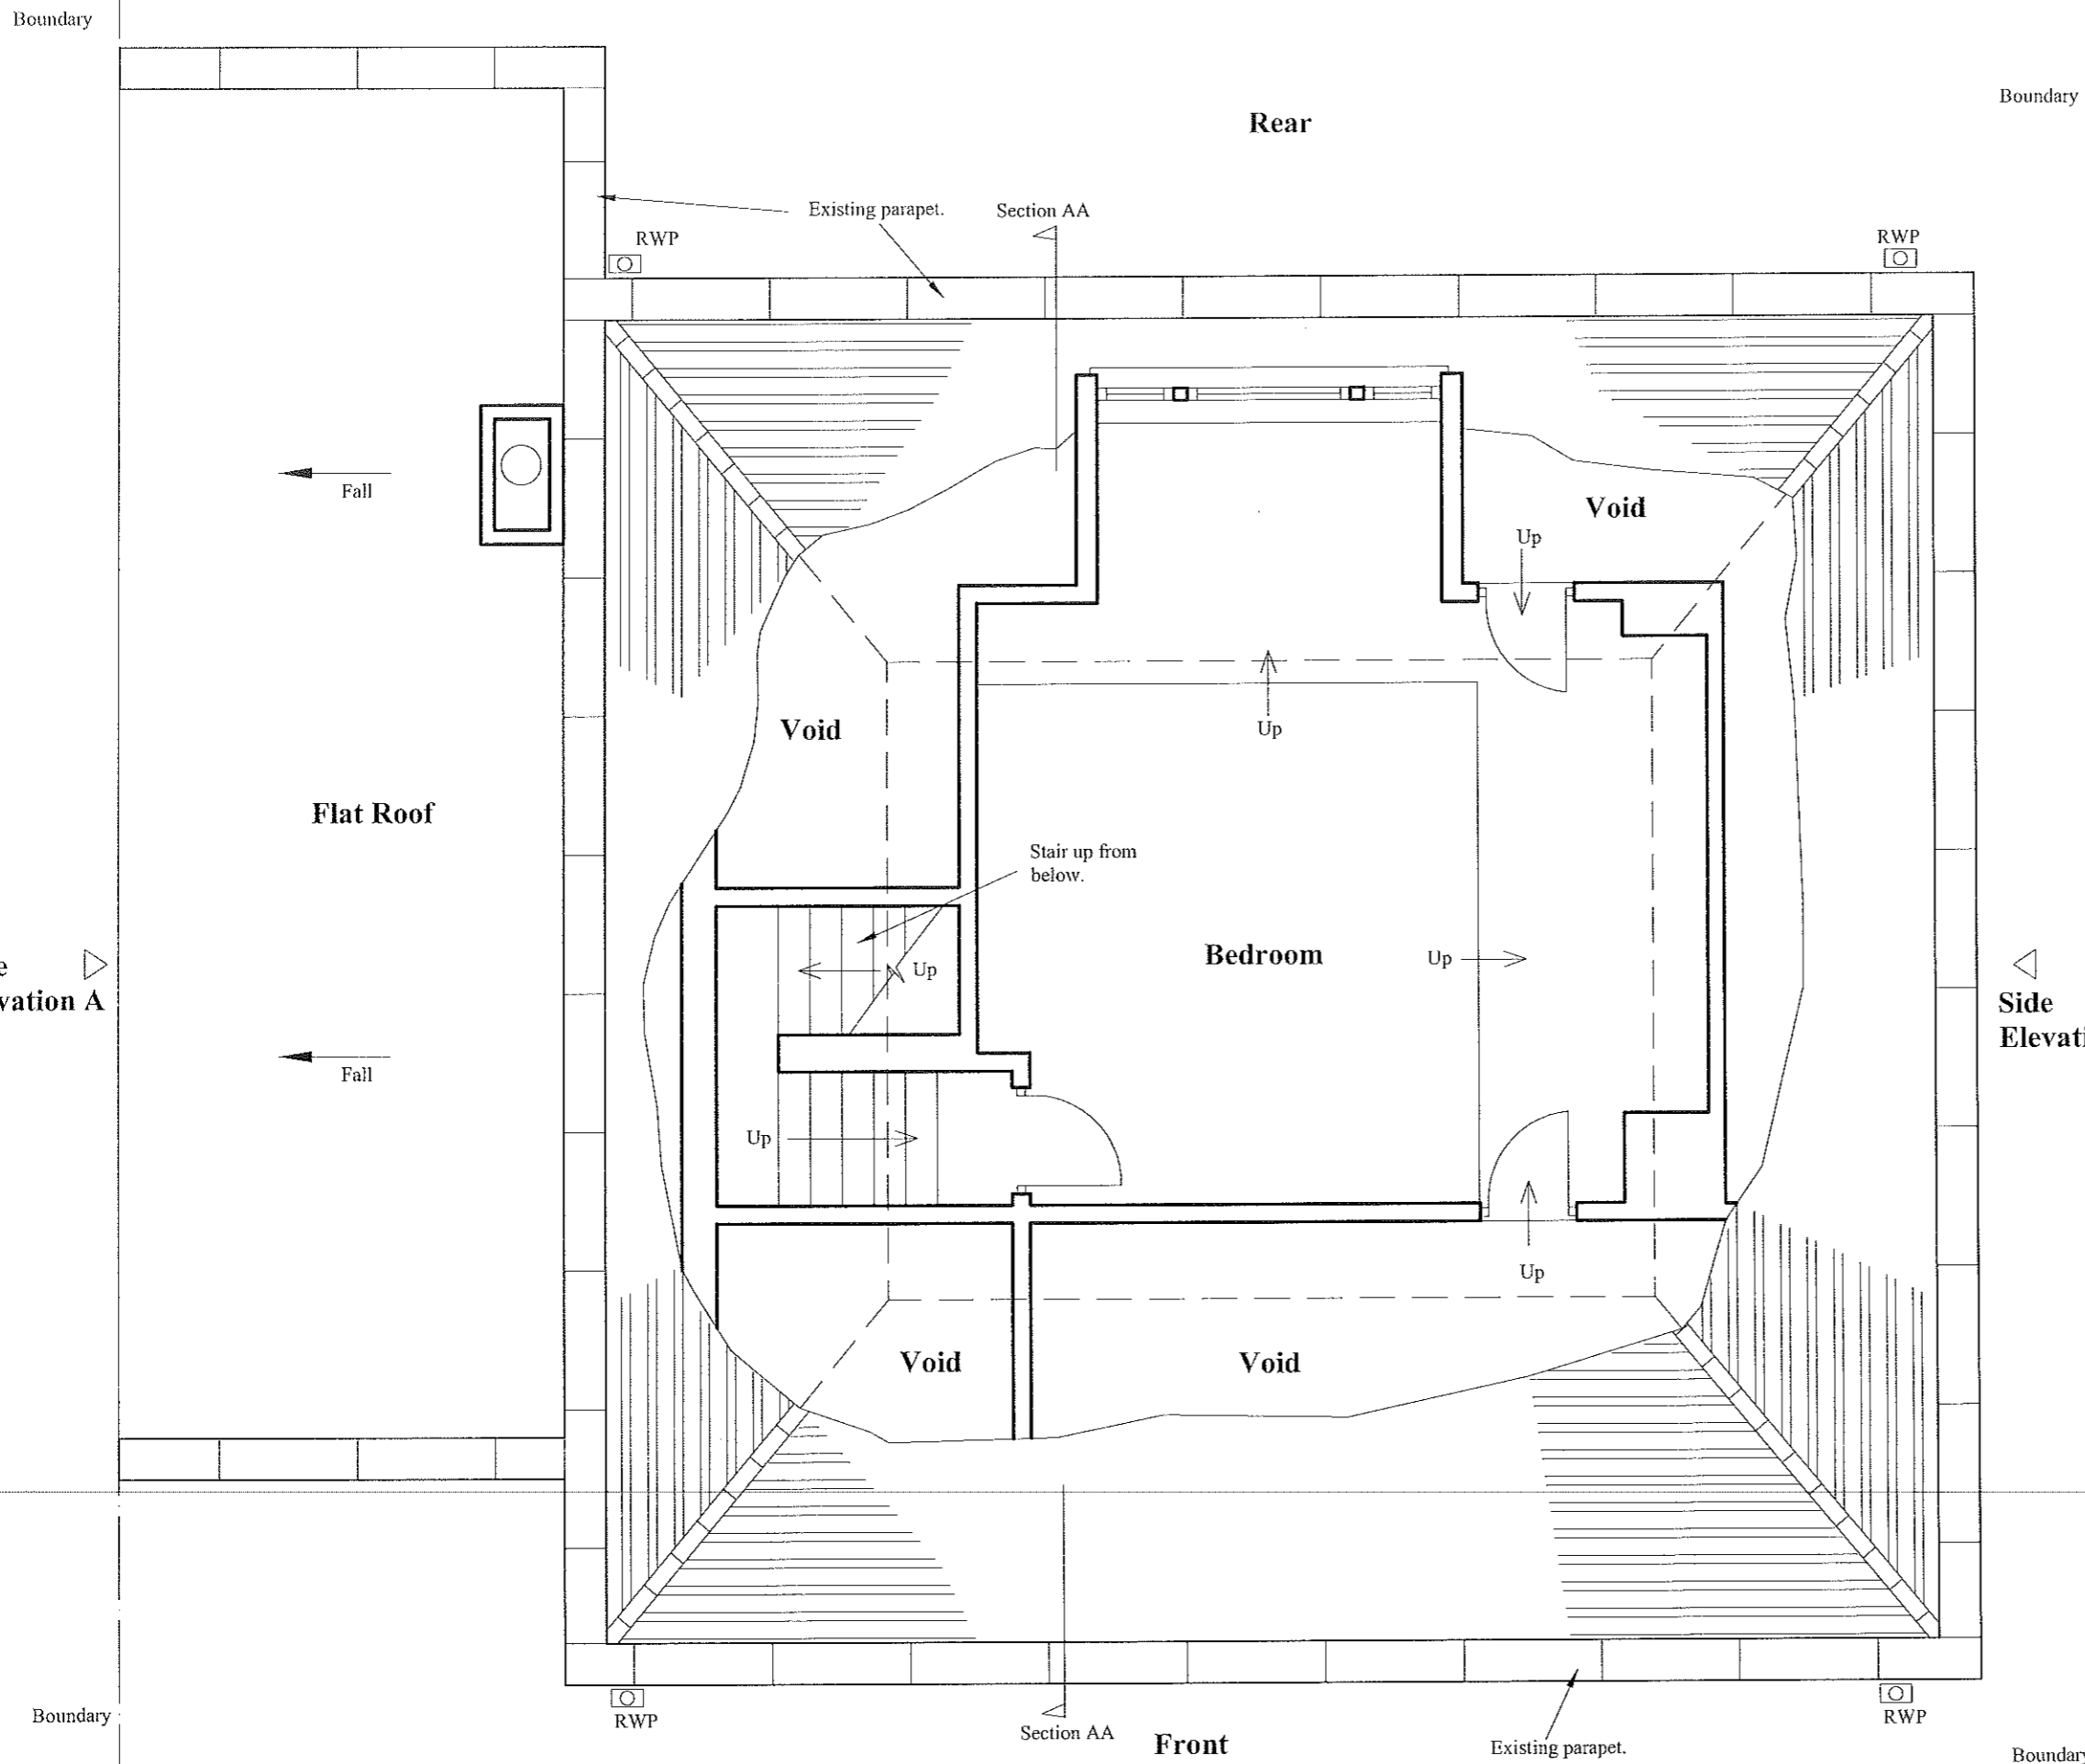


Only use figured dimensions. All dimensions are to be checked prior to use. This drawing remains the copyright of Clearly Architects and may not be reproduced without their permission. Unauthorised reproduction is a breach of copyright. All discrepancies are to be reported prior to construction.

NOTES RELATING TO THIS DRAWING

Do not use this drawing to build from without it being noted as issued for 'Construction' in the title panel below.

REVISIONS

DATE	DESCRIPTION OF REVISION.	BY	REV.
Oct 2017	Resubmission	AJM	T
April 2017	Planning	AJM	A

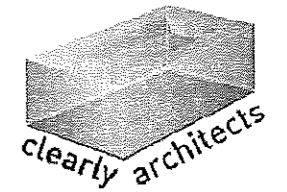


Creating The Wow Factor
 WWW.CLEARLYARCHITECTS.COM
 Tel. 01732 451143

ARCHITECTURE
 CONSTRUCTION
 PROPERTY SERVICES

PROJECT	5 St Johns Wood Park London NW8 6QS
CLIENT	Z. Yap
TITLE	Loft Floor As Existing And Proposed
DRAWN BY	AJM
SCALE	1:50 @ A3
DATE	Oct 2017
ISSUE FOR	Planning
CHECKED	JB
DRNG. NO.	6666/006
Rev.	T

This drawing is the copyright of Clearly Architects. Only those with whom we have contracted may copy or use it. No liability is accepted for unauthorised use.

Loft Floor As Existing And Proposed **5 St Johns Wood Park**

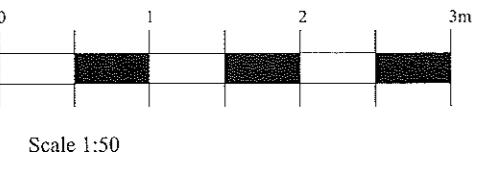

Boundary

Boundary


Only use figured dimensions. All dimensions are to be checked prior to use. This drawing remains the copyright of Clearly Architects and may not be reproduced without their permission. Unauthorised reproduction is a breach of copyright. All discrepancies are to be reported prior to construction.

NOTES RELATING TO THIS DRAWING

Do not use this drawing to build from without it being noted as issued for 'Construction' in the title panel below.

REVISIONS

DATE	DESCRIPTION OF REVISION.	BY	REV.
Oct 2017	Resubmission	AJM	T
April 2017	Planning	AJM	A

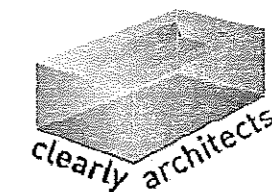

Creating The Wow Factor
 WWW.CLEARLYARCHITECTS.COM
 Tel. 01732 451143


ARCHITECTURE
 CONSTRUCTION
 PROPERTY SERVICES

PROJECT	5 St Johns Wood Park London NW8 6QS
CLIENT	Z. Yap
TITLE	Roof Plan As Existing And Proposed
DRAWN BY	AJM
SCALE	1:50 @ A3
DATE	Oct 2017
ISSUE FOR	Planning
CHECKED	JB
DRNG. NO.	6666/ 007
Rev.	T

This drawing is the copyright of Clearly Architects. Only those with whom we have contracted may copy or use it. No liability is accepted for unauthorised use.


Side Elevation A

Side Elevation B

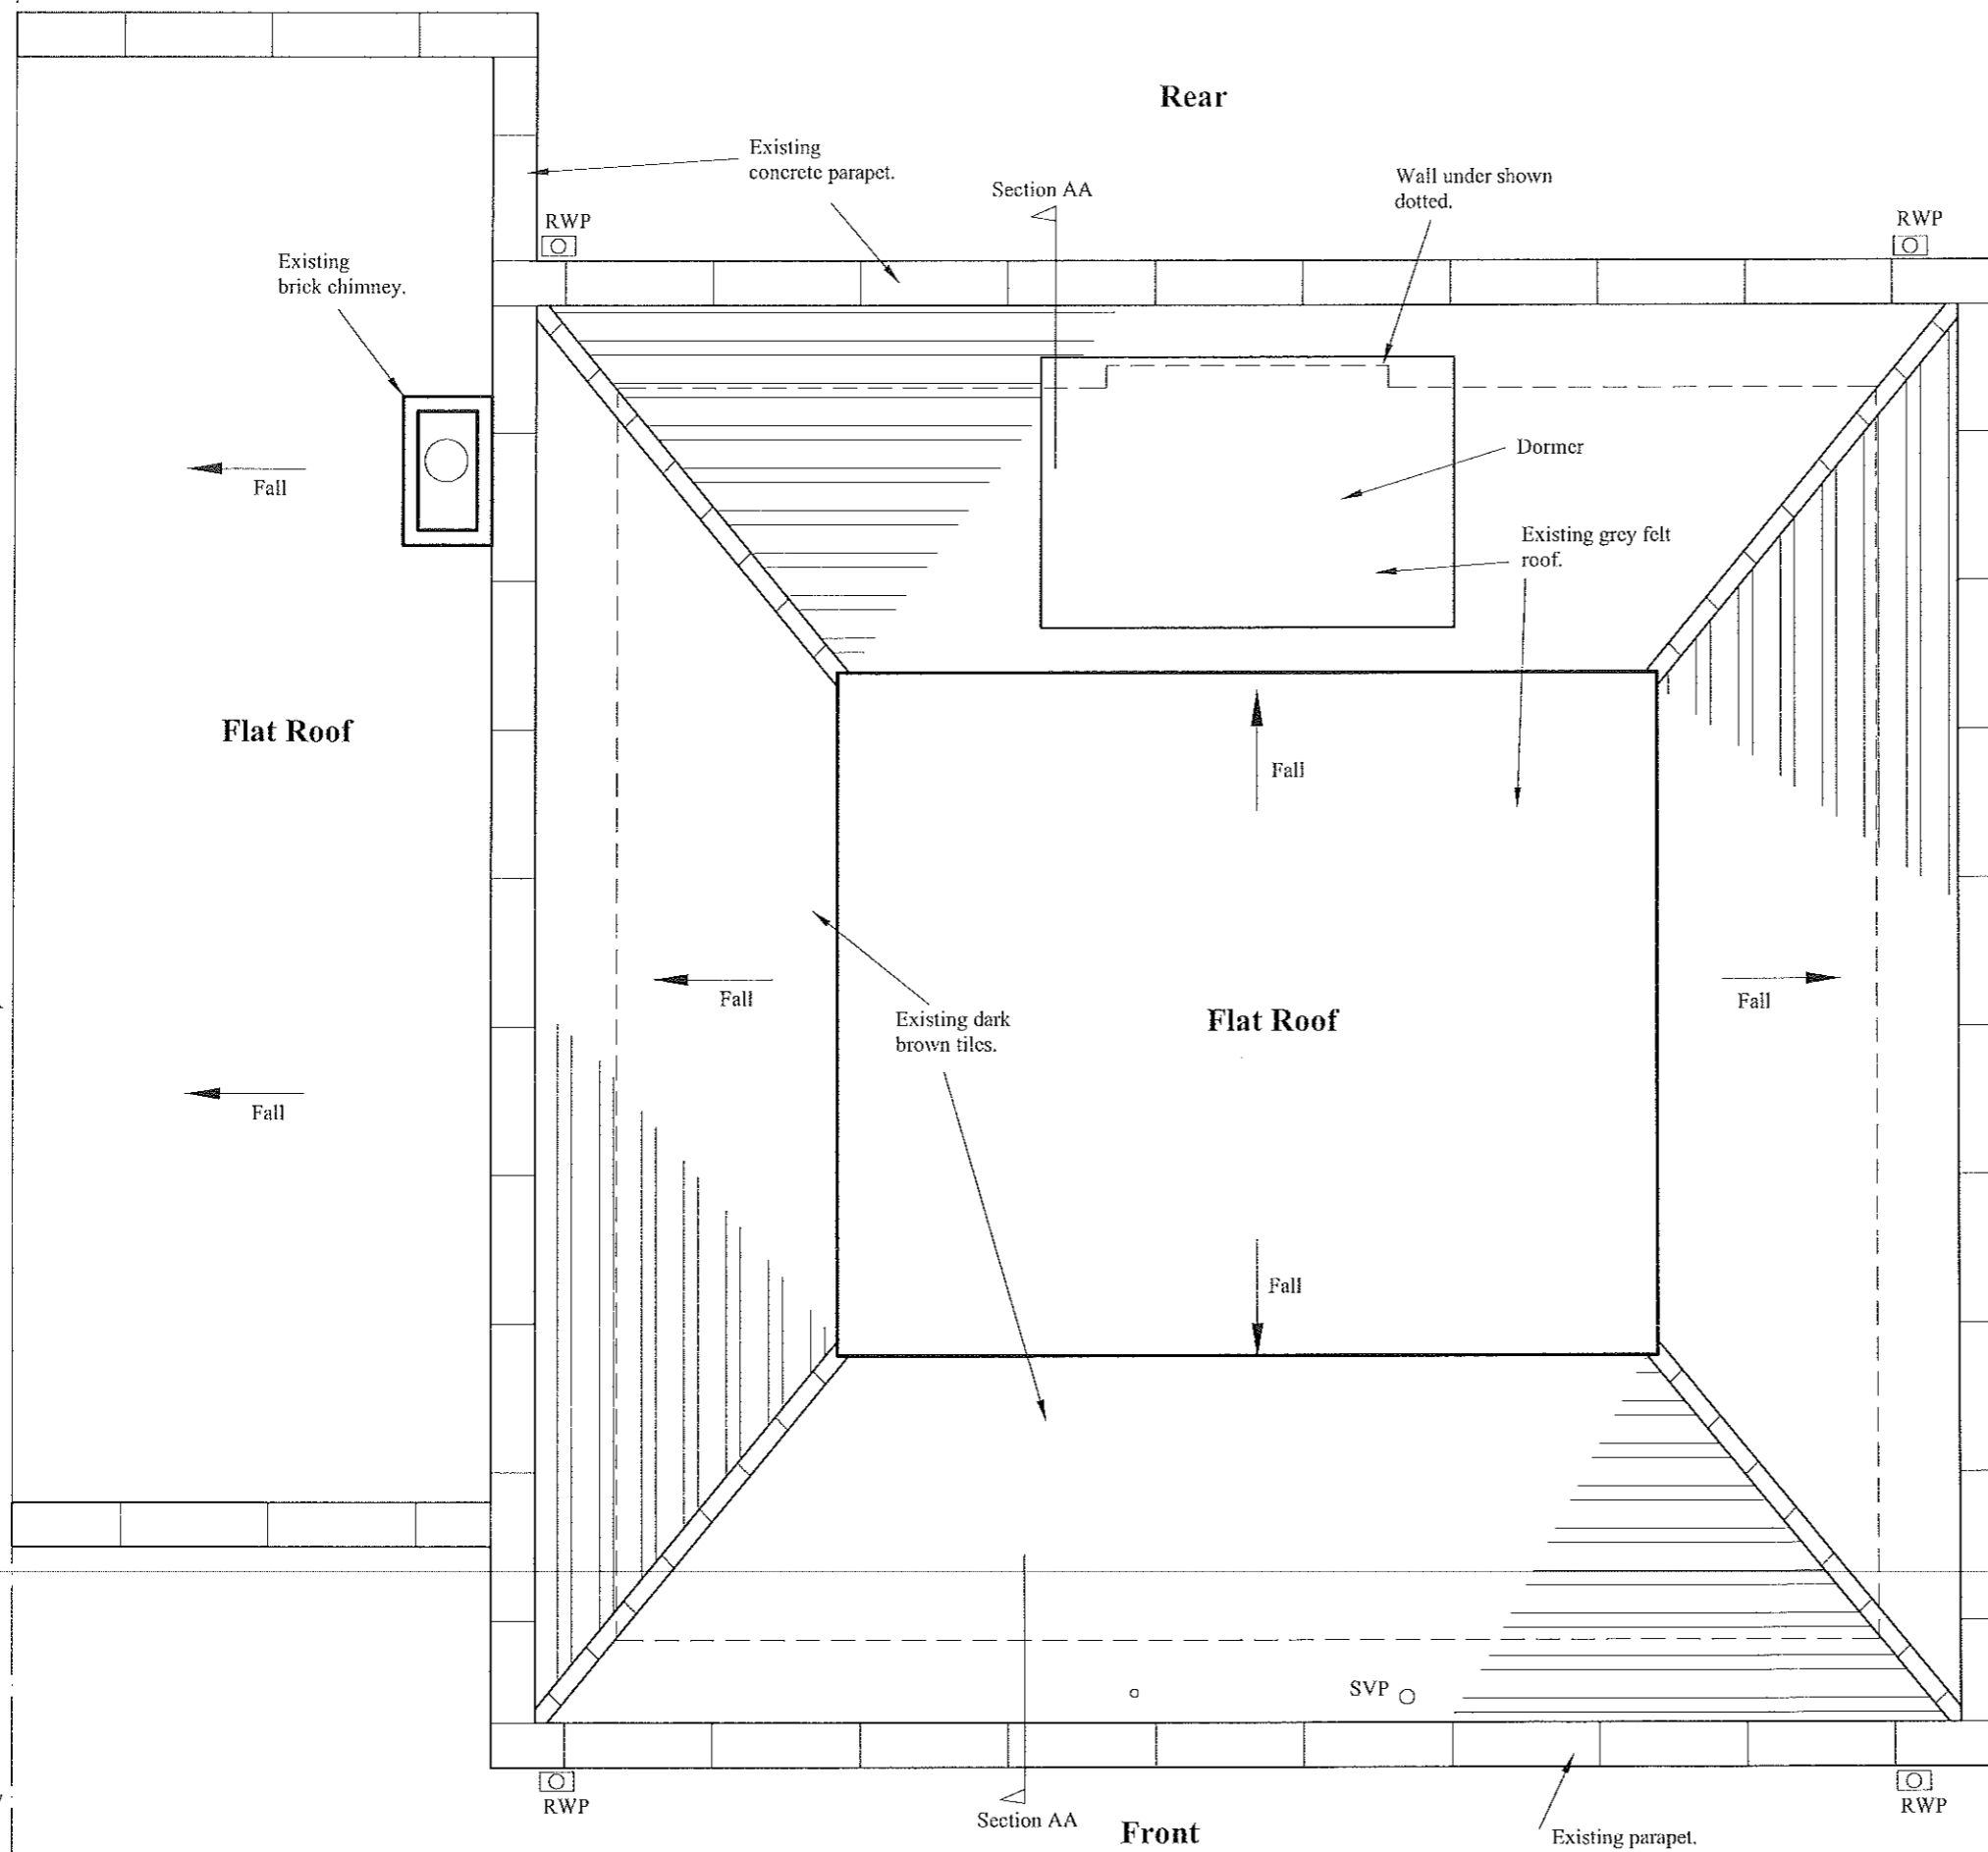

Boundary

Boundary

 

Scale 1:50

**Roof Plan As Existing
And Proposed**

5 St Johns Wood Park


Only use figured dimensions. All dimensions are to be checked prior to use. This drawing remains the copyright of Clearly Architects and may not be reproduced without their permission. Unauthorised reproduction is a breach of copyright. All discrepancies are to be reported prior to construction.

NOTES RELATING TO THIS DRAWING

Do not use this drawing to build from without it being noted as issued for 'Construction' in the title panel below.

REVISIONS

DATE	DESCRIPTION OF REVISION.	BY	REV.
Oct 2017	Resubmission	AJM	T
April 2017	Planning	AJM	A

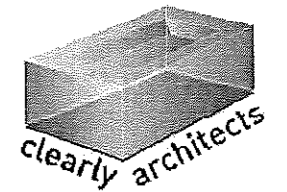


Creating The Wow Factor
 WWW.CLEARLYARCHITECTS.COM
 Tel. 01732 451143

ARCHITECTURE
 CONSTRUCTION
 PROPERTY SERVICES

PROJECT	5 St Johns Wood Park London NW8 6QS
CLIENT	Z. Yap
TITLE	Front Elevation As Existing And Proposed
DRAWN BY	AJM
SCALE	1:50 @ A3
DATE	Oct 2017
ISSUE FOR	Planning
CHECKED	JB

DRNG. NO.	6666/008	Rev.	T
-----------	----------	------	---

This drawing is the copyright of Clearly Architects. Only those with whom we have contracted may copy or use it. No liability is accepted for unauthorised use.

 

Scale 1:50

**Front Elevation As Existing
And Proposed**

5 St Johns Wood Park

Only use figured dimensions. All dimensions are to be checked prior to use. This drawing remains the copyright of Clearly Architects and may not be reproduced without their permission. Unauthorised reproduction is a breach of copyright. All discrepancies are to be reported prior to construction.

NOTES RELATING TO THIS DRAWING


Do not use this drawing to build from without it being noted as issued for 'Construction' in the title panel below.

REVISIONS

DATE	DESCRIPTION OF REVISION.	BY	REV.
Oct 2017	Resubmission	AJM	T
April 2017	Planning	AJM	A



Side Elevation A

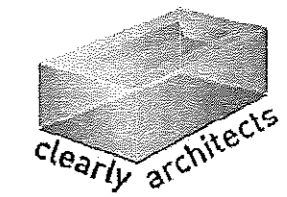

Creating The Wow Factor
 WWW.CLEARLYARCHITECTS.COM
 Tel. 01732 451143

ARCHITECTURE
 CONSTRUCTION
 PROPERTY SERVICES

PROJECT	5 St Johns Wood Park London NW8 6QS
CLIENT	Z. Yap
TITLE	Rear Elevation As Existing And Proposed
DRAWN BY	AJM
SCALE	1:50 @ A3
DATE	Oct 2017
ISSUE FOR	Planning
CHECKED	JB
DRNG. NO.	6666/ 009
Rev.	T



Scale 1:50

**Rear Elevation As Existing
and Proposed**

5 St Johns Wood Park

This drawing is the copyright of Clearly Architects. Only those with whom we have contracted may copy or use it. No liability is accepted for unauthorised use.


Only use figured dimensions. All dimensions are to be checked prior to use. This drawing remains the copyright of Clearly Architects and may not be reproduced without their permission. Unauthorised reproduction is a breach of copyright. All discrepancies are to be reported prior to construction.

NOTES RELATING TO THIS DRAWING

Do not use this drawing to build from without it being noted as issued for 'Construction' in the title panel below.

REVISIONS

DATE	DESCRIPTION OF REVISION.	BY	REV.
Oct 2017	Resubmission	AJM	T
April 2017	Planning	AJM	A

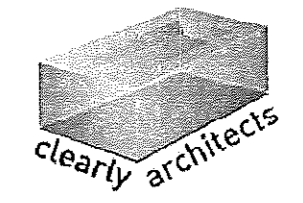



Creating The Wow Factor
 WWW.CLEARLYARCHITECTS.COM
 Tel. 01732 451143

ARCHITECTURE
 CONSTRUCTION
 PROPERTY SERVICES

PROJECT	5 St Johns Wood Park London NW8 6QS
CLIENT	Z. Yap
TITLE	Side Elevation A As Existing And Proposed
DRAWN BY	AJM
SCALE	1:50 @ A3
DATE	Oct 2017
ISSUE FOR	Planning
CHECKED	JB

DRNG. NO.		Rev.	
6666/010			T

This drawing is the copyright of Clearly Architects. Only those with whom we have contracted may copy or use it. No liability is accepted for unauthorised use.

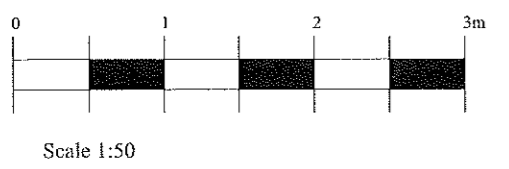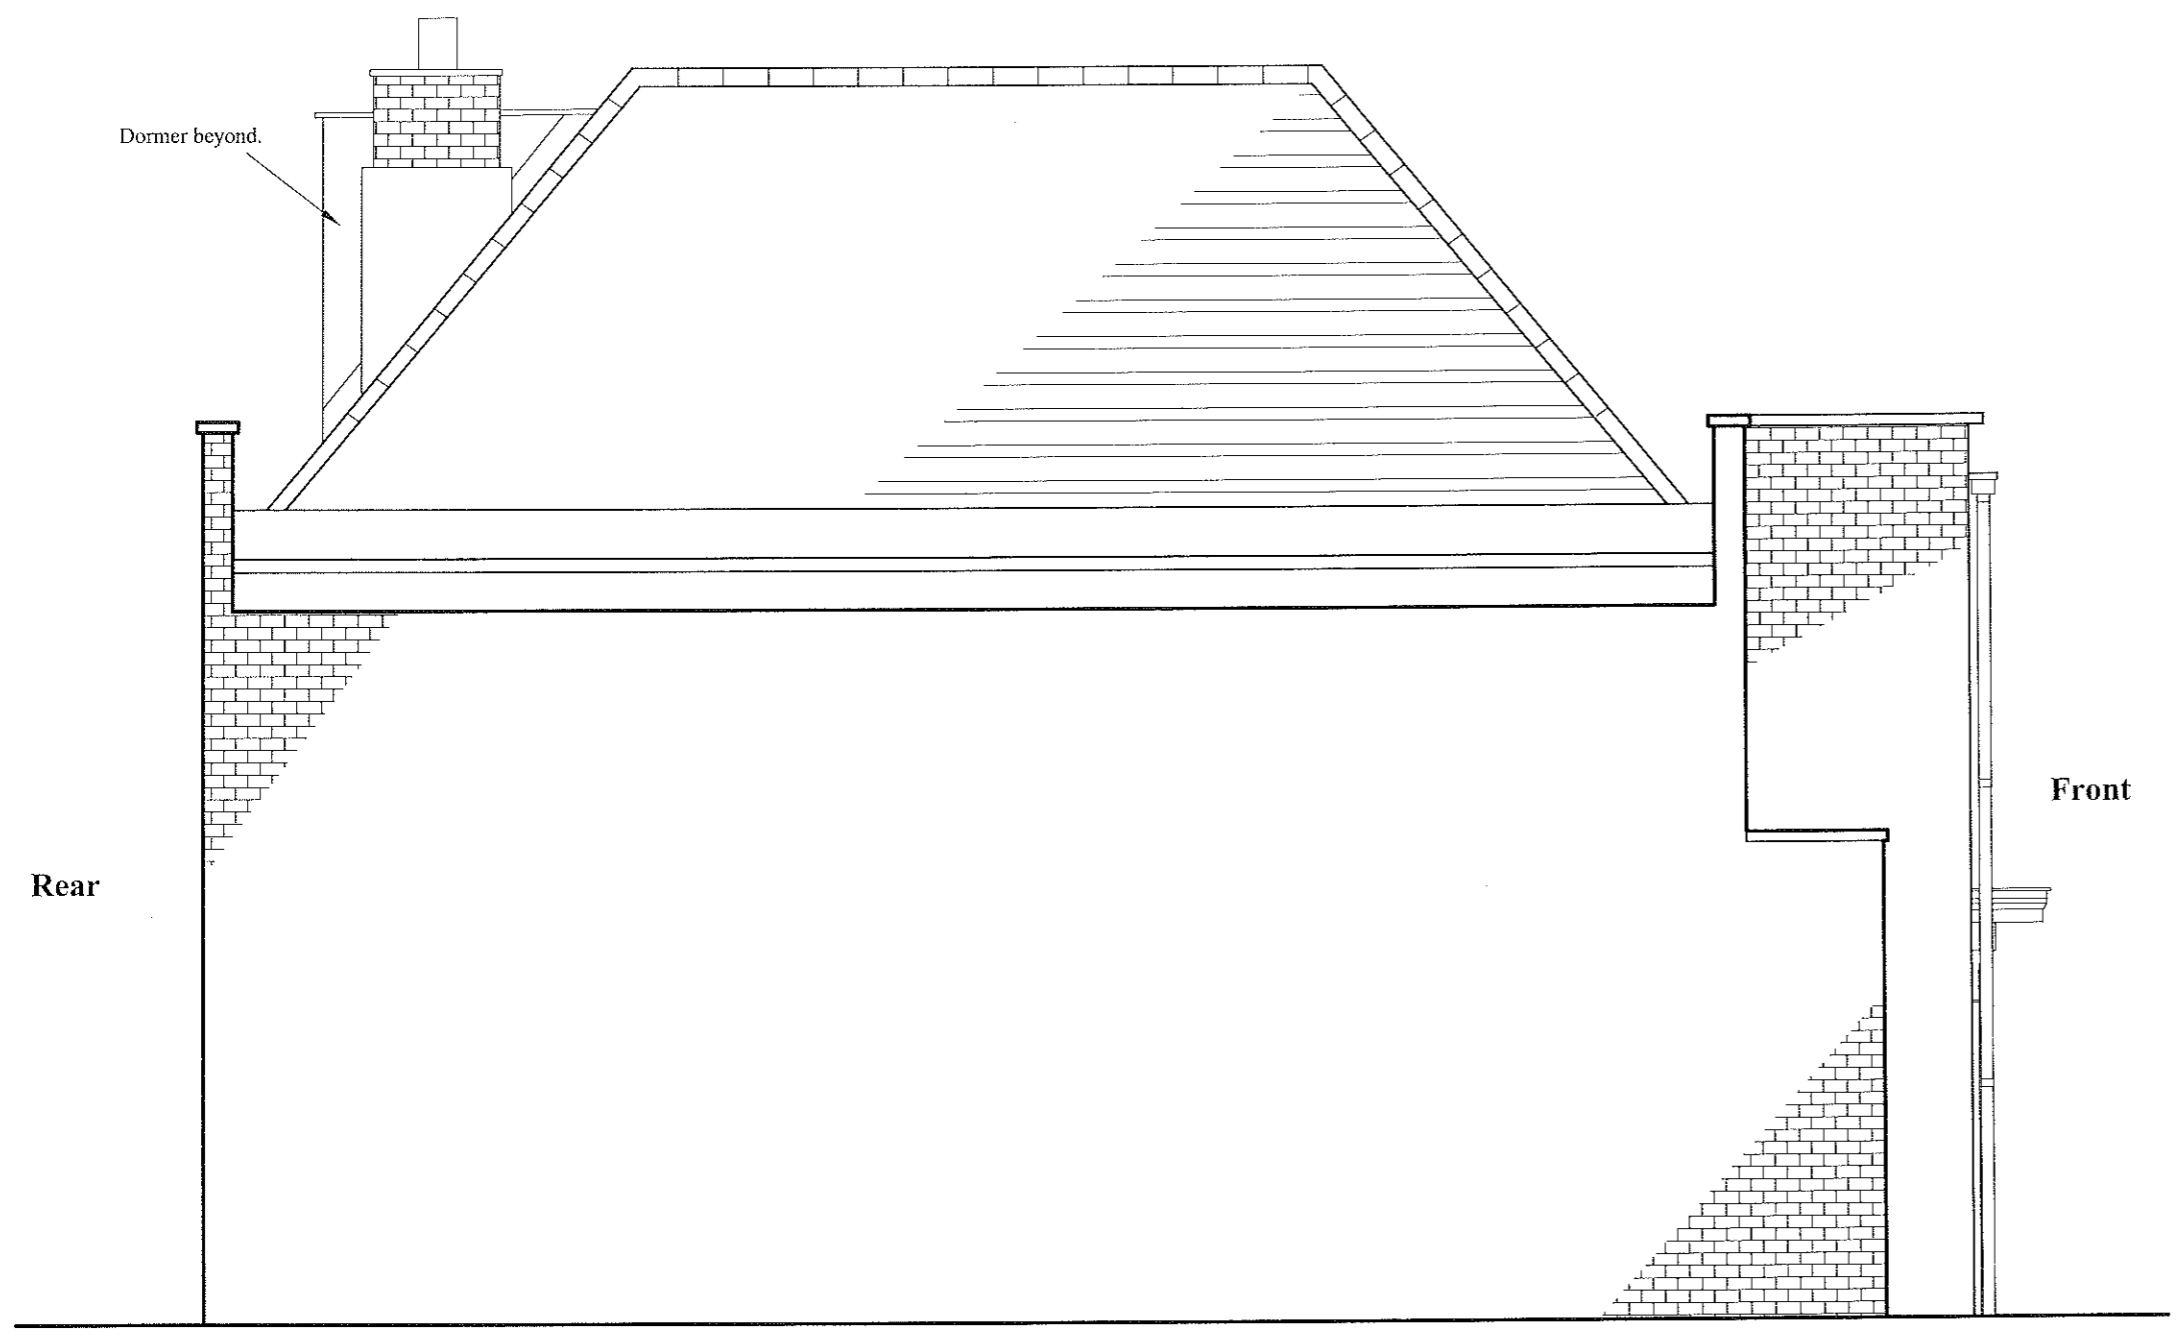

**Side Elevation A As Existing
And Proposed**

5 St Johns Wood Park


Only use figured dimensions. All dimensions are to be checked prior to use. This drawing remains the copyright of Clearly Architects and may not be reproduced without their permission. Unauthorised reproduction is a breach of copyright. All discrepancies are to be reported prior to construction.

NOTES RELATING TO THIS DRAWING

Do not use this drawing to build from without it being noted as issued for 'Construction' in the title panel below.

REVISIONS

DATE	DESCRIPTION OF REVISION.	BY	REV.
Oct 2017	Resubmission	AJM	T
April 2017	Planning	AJM	A


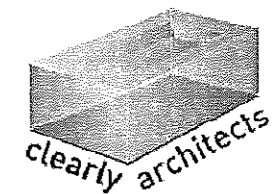


Creating The Wow Factor
 WWW.CLEARLYARCHITECTS.COM
 Tel. 01732 451143

ARCHITECTURE
 CONSTRUCTION
 PROPERTY SERVICES

PROJECT	5 St Johns Wood Park London NW8 6QS
CLIENT	Z. Yap
TITLE	Side Elevation B As Existing And Proposed
DRAWN BY	AJM
SCALE	1:50 @ A3
DATE	Oct 2017
ISSUE FOR	Planning
CHECKED	JB
DRNG. NO.	6666/ 011 Rev. T

This drawing is the copyright of Clearly Architects. Only those with whom we have contracted may copy or use it. No liability is accepted for unauthorised use.

 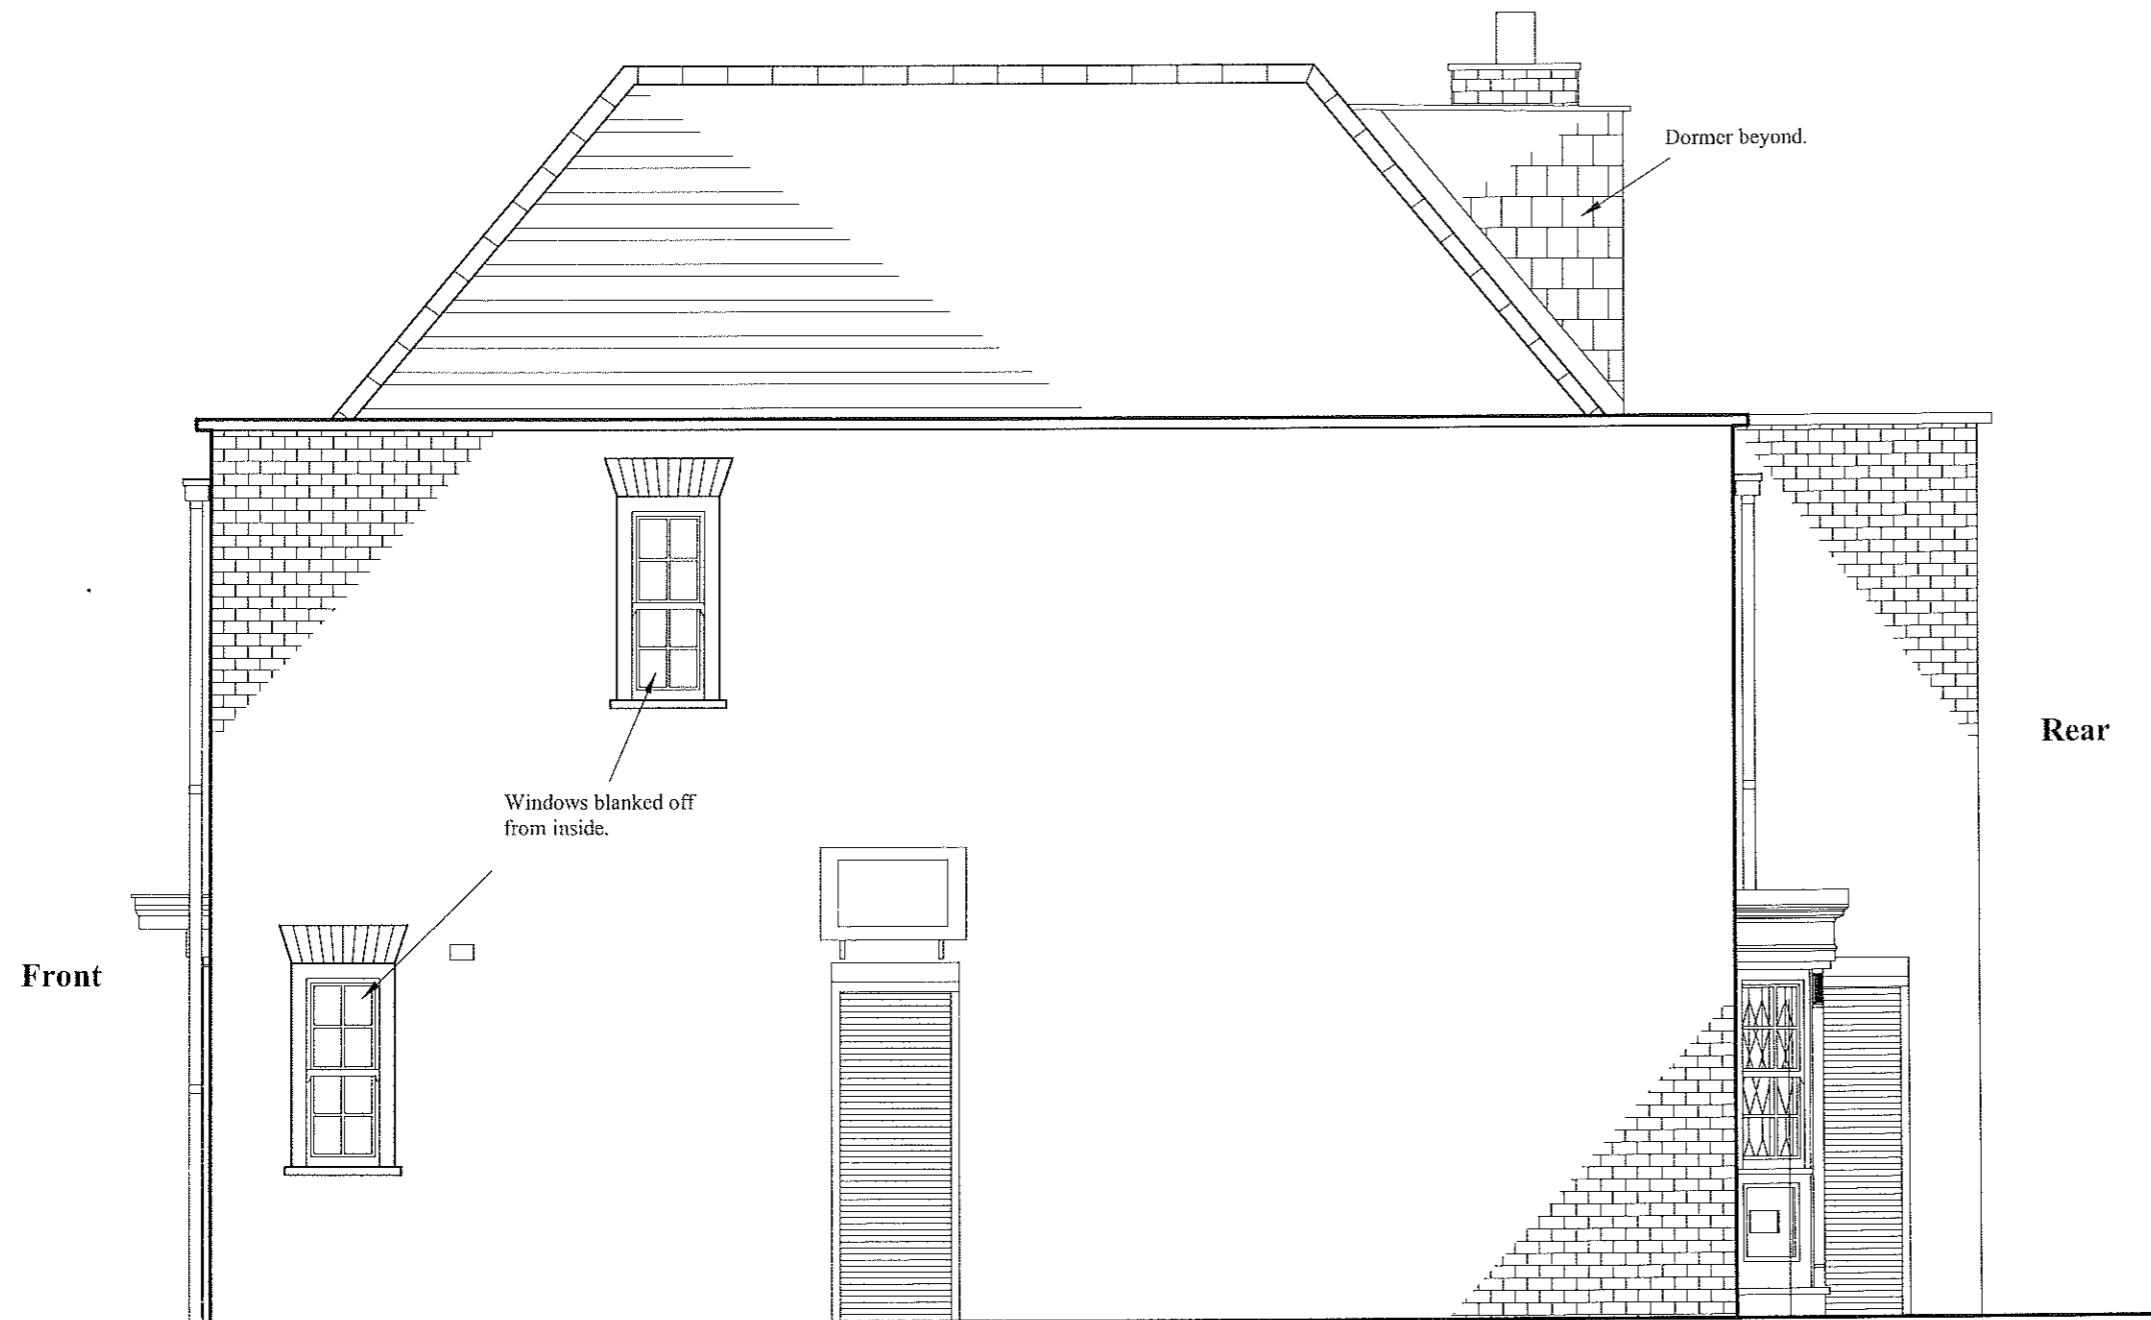

Scale 1:50

**Side Elevation B As Existing
 And Proposed**

5 St Johns Wood Park


Only use figured dimensions. All dimensions are to be checked prior to use. This drawing remains the copyright of Clearly Architects and may not be reproduced without their permission. Unauthorised reproduction is a breach of copyright. All discrepancies are to be reported prior to construction.

NOTES RELATING TO THIS DRAWING

Do not use this drawing to build from without it being noted as issued for 'Construction' in the title panel below.

REVISIONS

DATE	DESCRIPTION OF REVISION.	BY	REV.
Oct 2017	Resubmission	AJM	T
April 2017	Planning	AJM	A

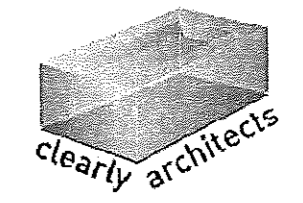


Creating The Wow Factor
 WWW.CLEARLYARCHITECTS.COM
 Tel. 01732 451143

ARCHITECTURE
 CONSTRUCTION
 PROPERTY SERVICES

PROJECT	5 St Johns Wood Park London NW8 6QS
CLIENT	Z. Yap
TITLE	Section AA As Existing And Proposed
DRAWN BY	AJM
SCALE	1:50 @ A3
DATE	Oct 2017
ISSUE FOR	Planning
CHECKED	JB

DRNG. NO.	6666/ 012	Rev.	T
-----------	-----------	------	---

This drawing is the copyright of Clearly Architects. Only those with whom we have contracted may copy or use it. No liability is accepted for unauthorised use.

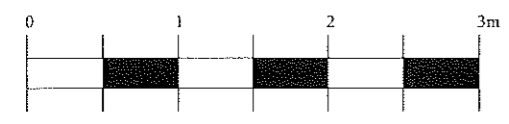

Scale 1:50

**Section AA As Existing
And Proposed**

5 St Johns Wood Park


Only use figured dimensions. All dimensions are to be checked prior to use. This drawing remains the copyright of Clearly Architects and may not be reproduced without their permission. Unauthorised reproduction is a breach of copyright. All discrepancies are to be reported prior to construction.

NOTES RELATING TO THIS DRAWING

Do not use this drawing to build from without it being noted as issued for 'Construction' in the title panel below.

REVISIONS

DATE	DESCRIPTION OF REVISION.	BY	REV.
Oct 2017	Resubmission	AJM	T
April 2017	Planning	AJM	A

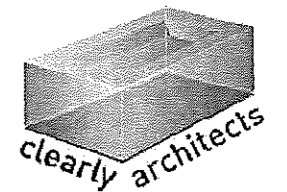




Creating The Wow Factor
 WWW.CLEARLYARCHITECTS.COM
 Tel. 01732 451143

ARCHITECTURE
 CONSTRUCTION
 PROPERTY SERVICES

PROJECT	5 St Johns Wood Park London NW8 6QS
CLIENT	Z. Yap
TITLE	Overall Section AA As Existing And Proposed
DRAWN BY	AJM
SCALE	1:100 @ A3
DATE	Oct 2017
ISSUE FOR	Planning
CHECKED	JB

DRNG. NO.	6666/ 013	Rev.	T
-----------	-----------	------	---

This drawing is the copyright of Clearly Architects. Only those with whom we have contracted may copy or use it. No liability is accepted for unauthorised use.

 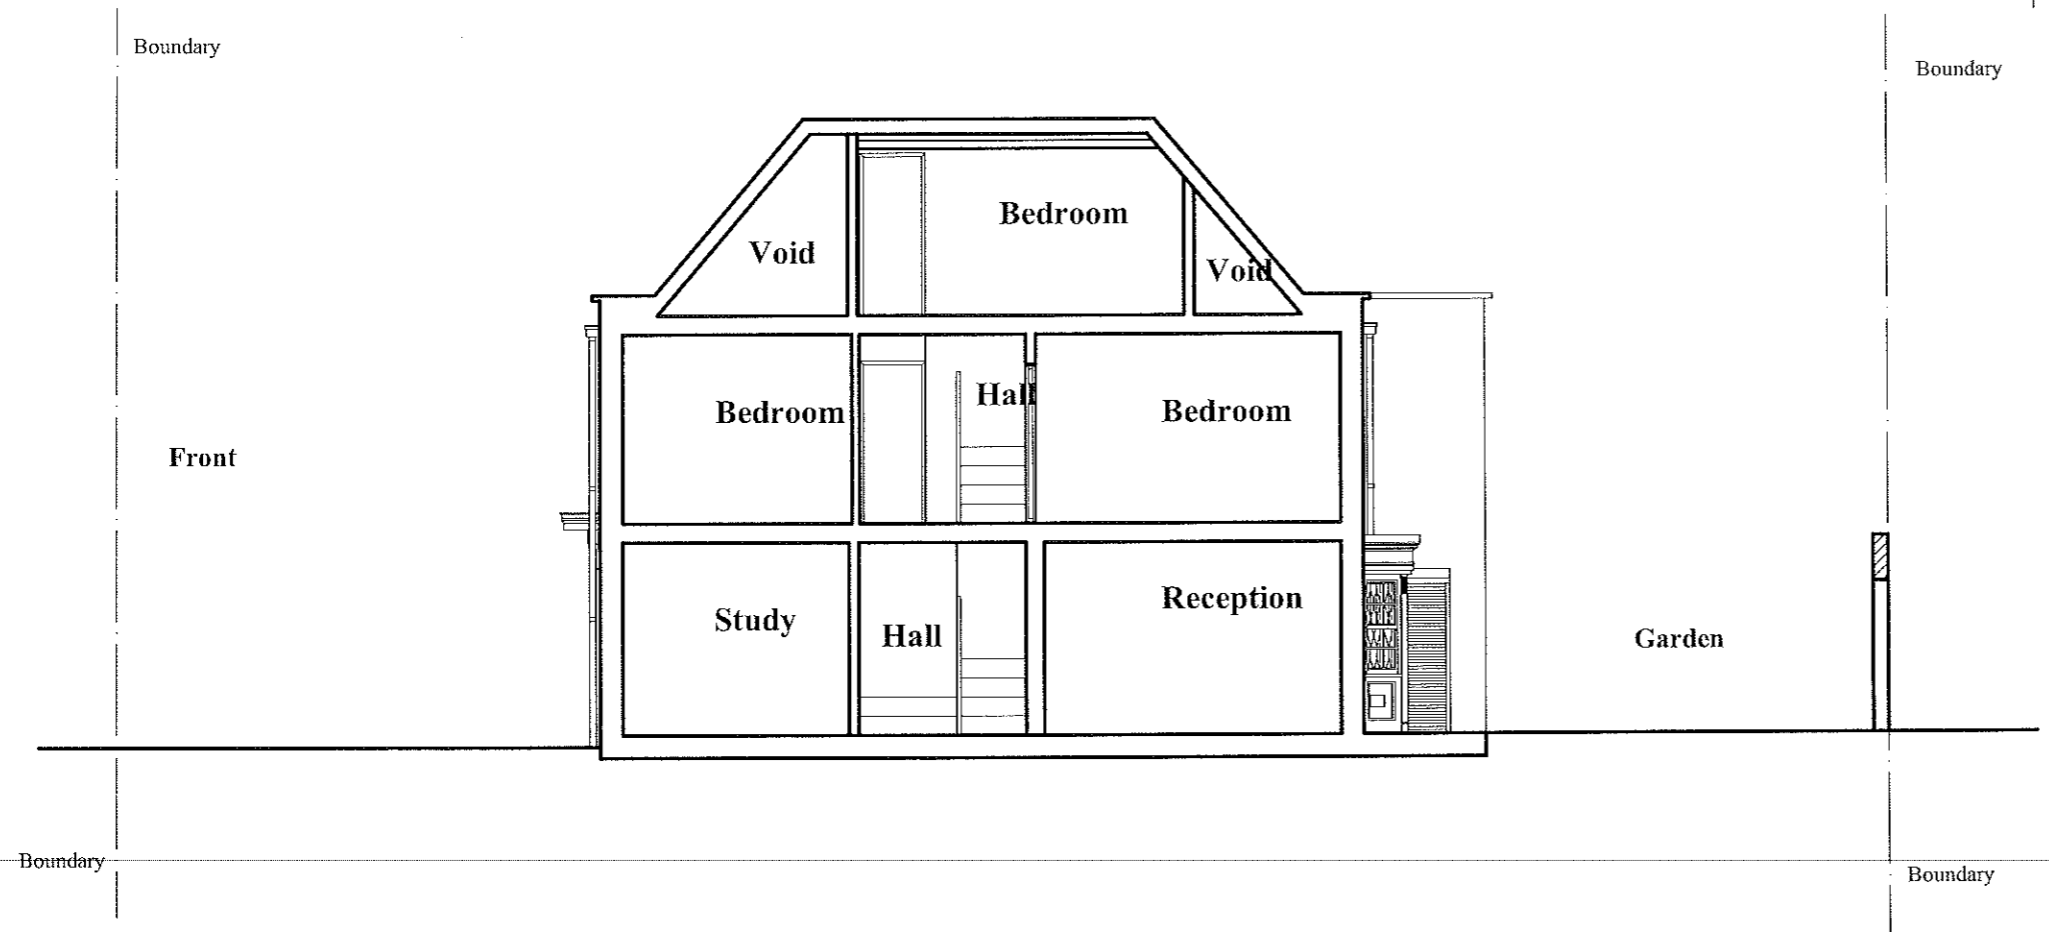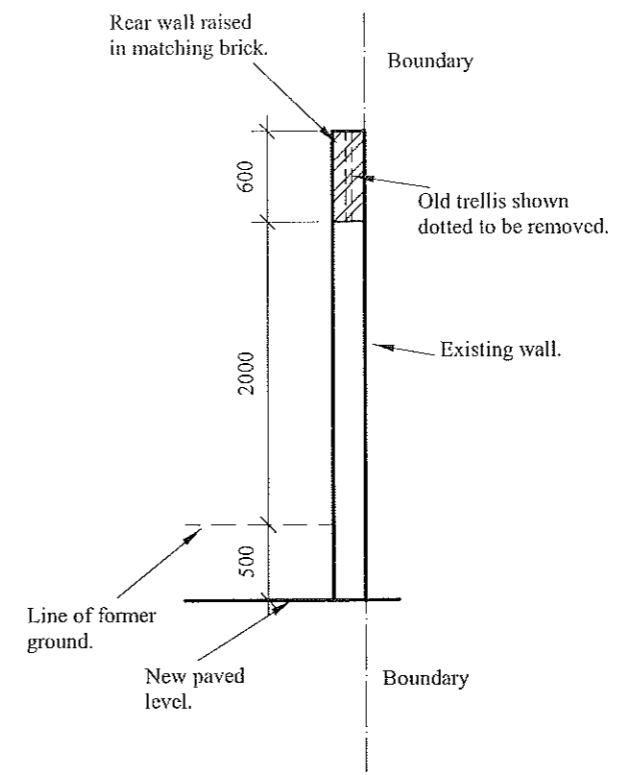

Scale 1:100

**Overall Section AA As Existing
 And Proposed**

5 St Johns Wood Park