




NOTES  
 This drawing is copyright. All rights reserved.  
 Do not scale from this drawing; work from figured dimensions only.

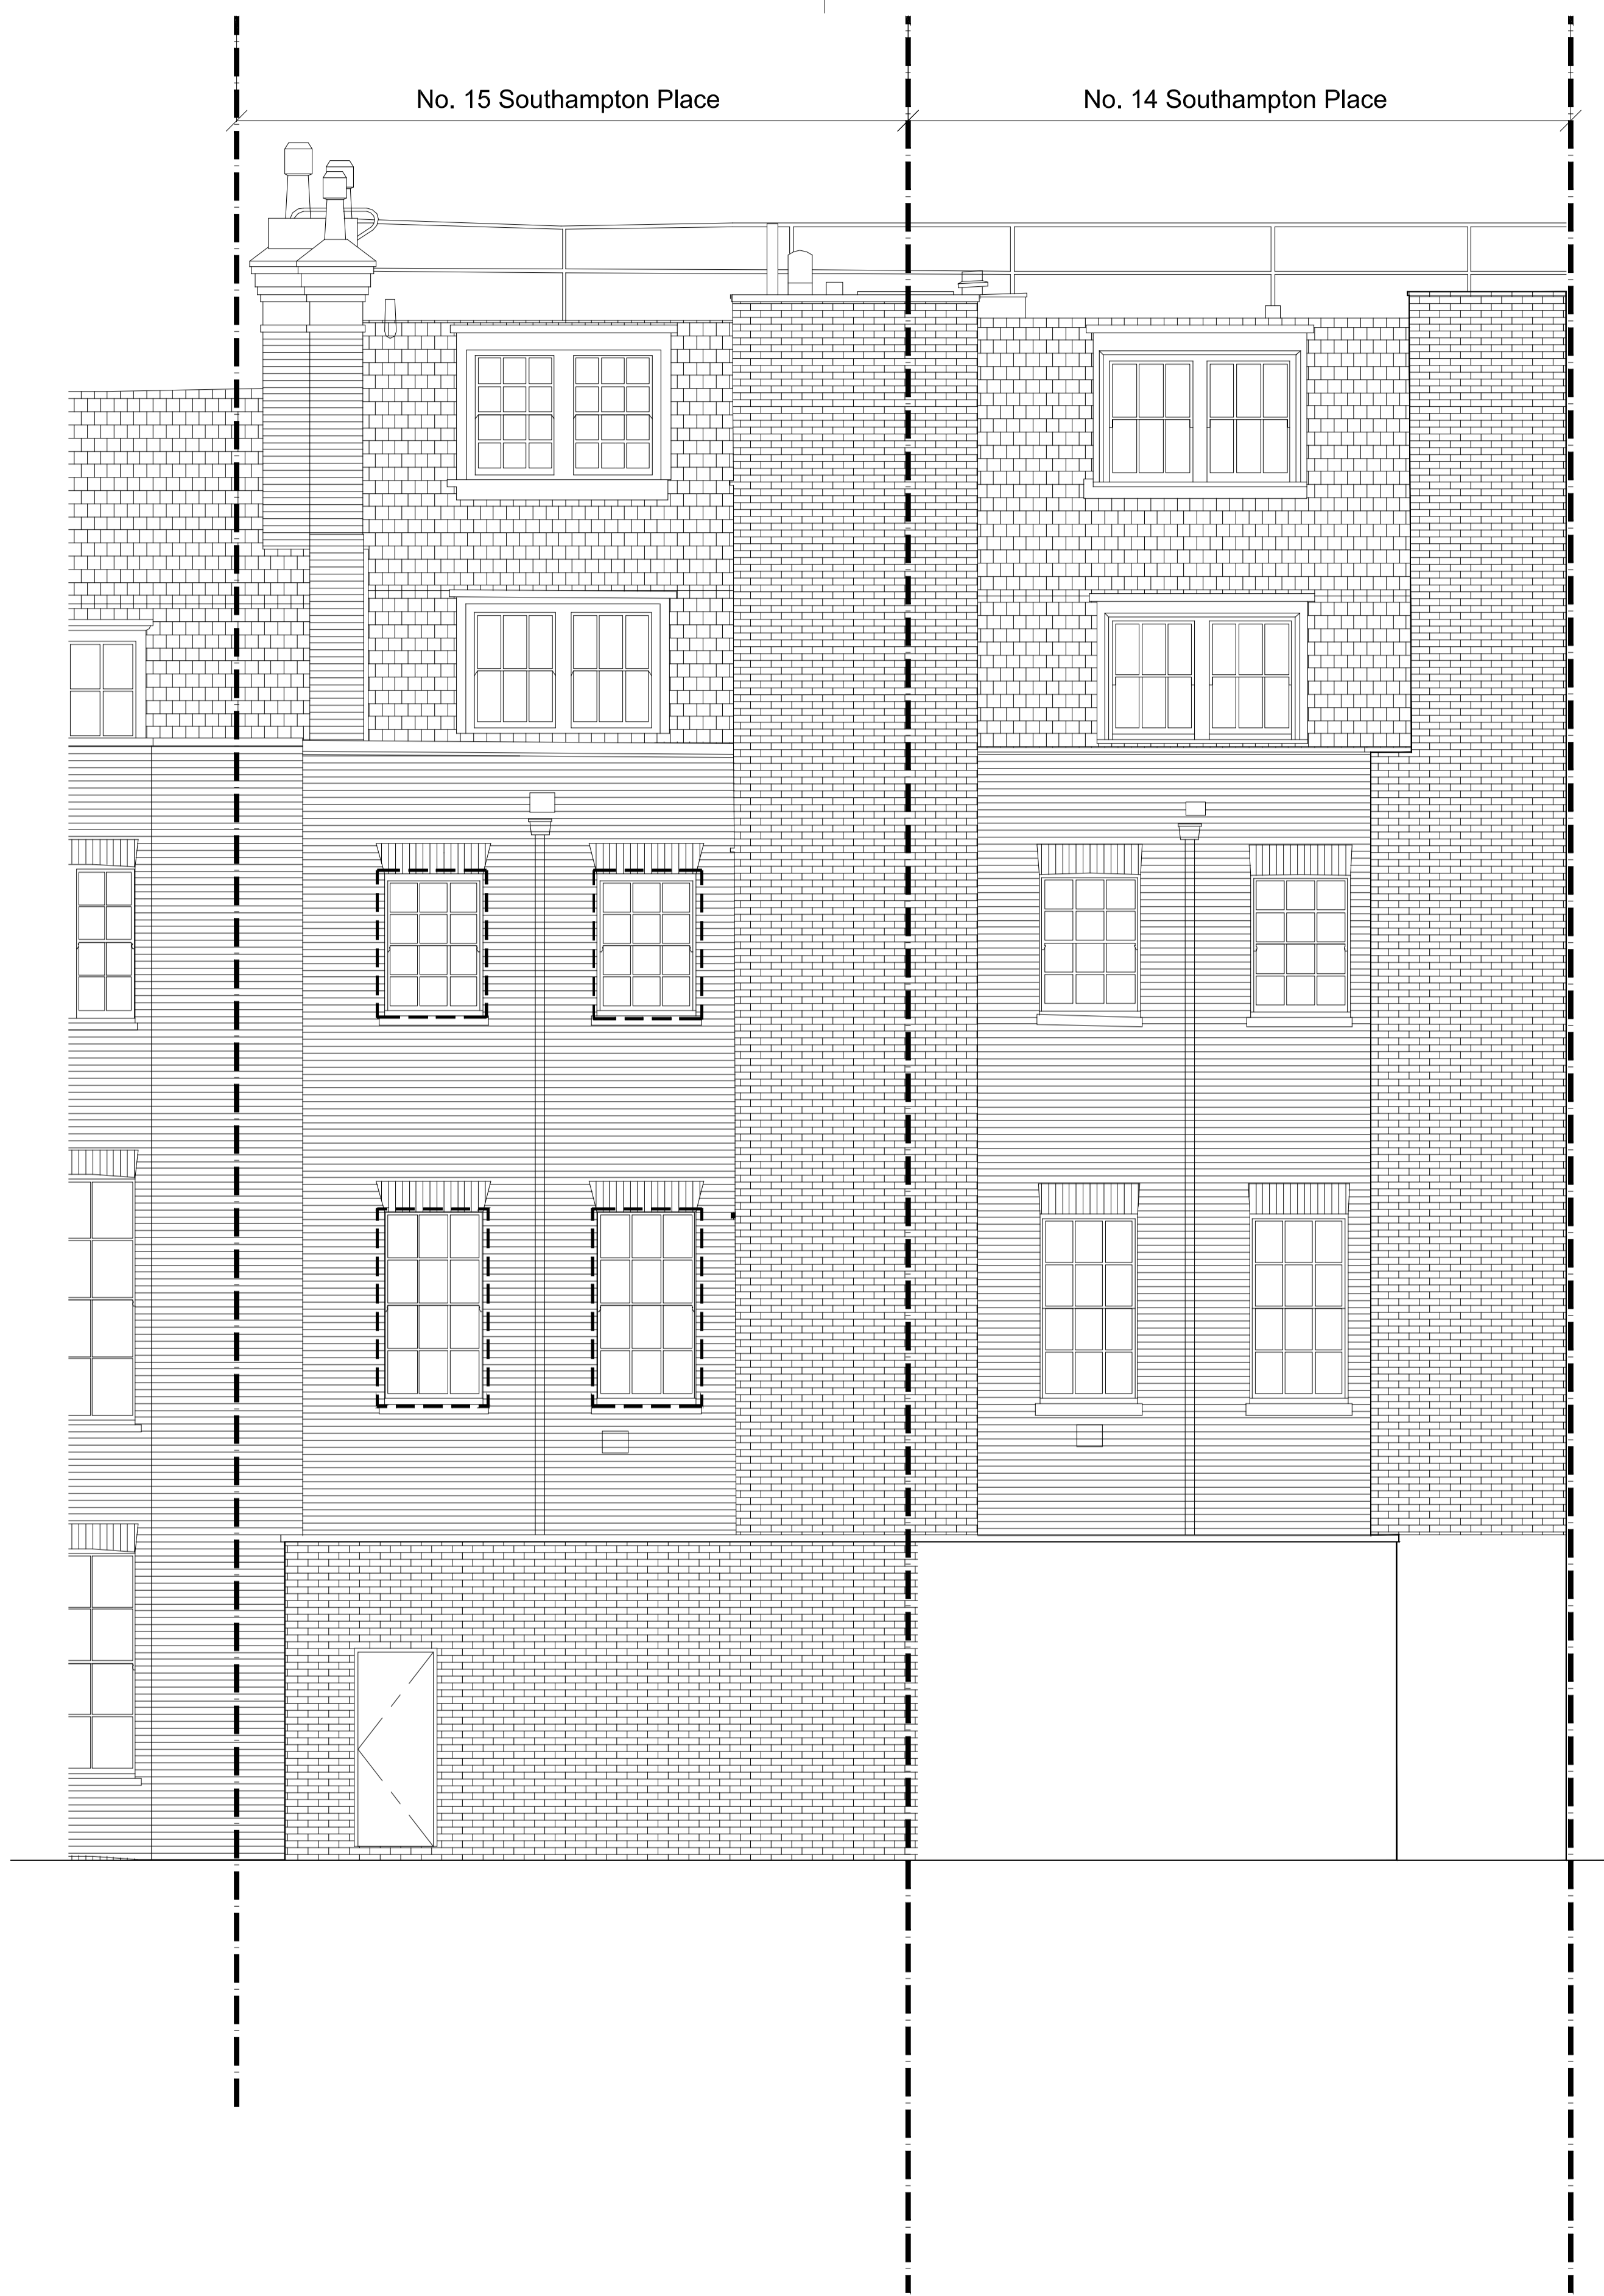

REAR ELEVATIONS TO No.s 14 & 15  
 SOUTHAMPTON PLACE

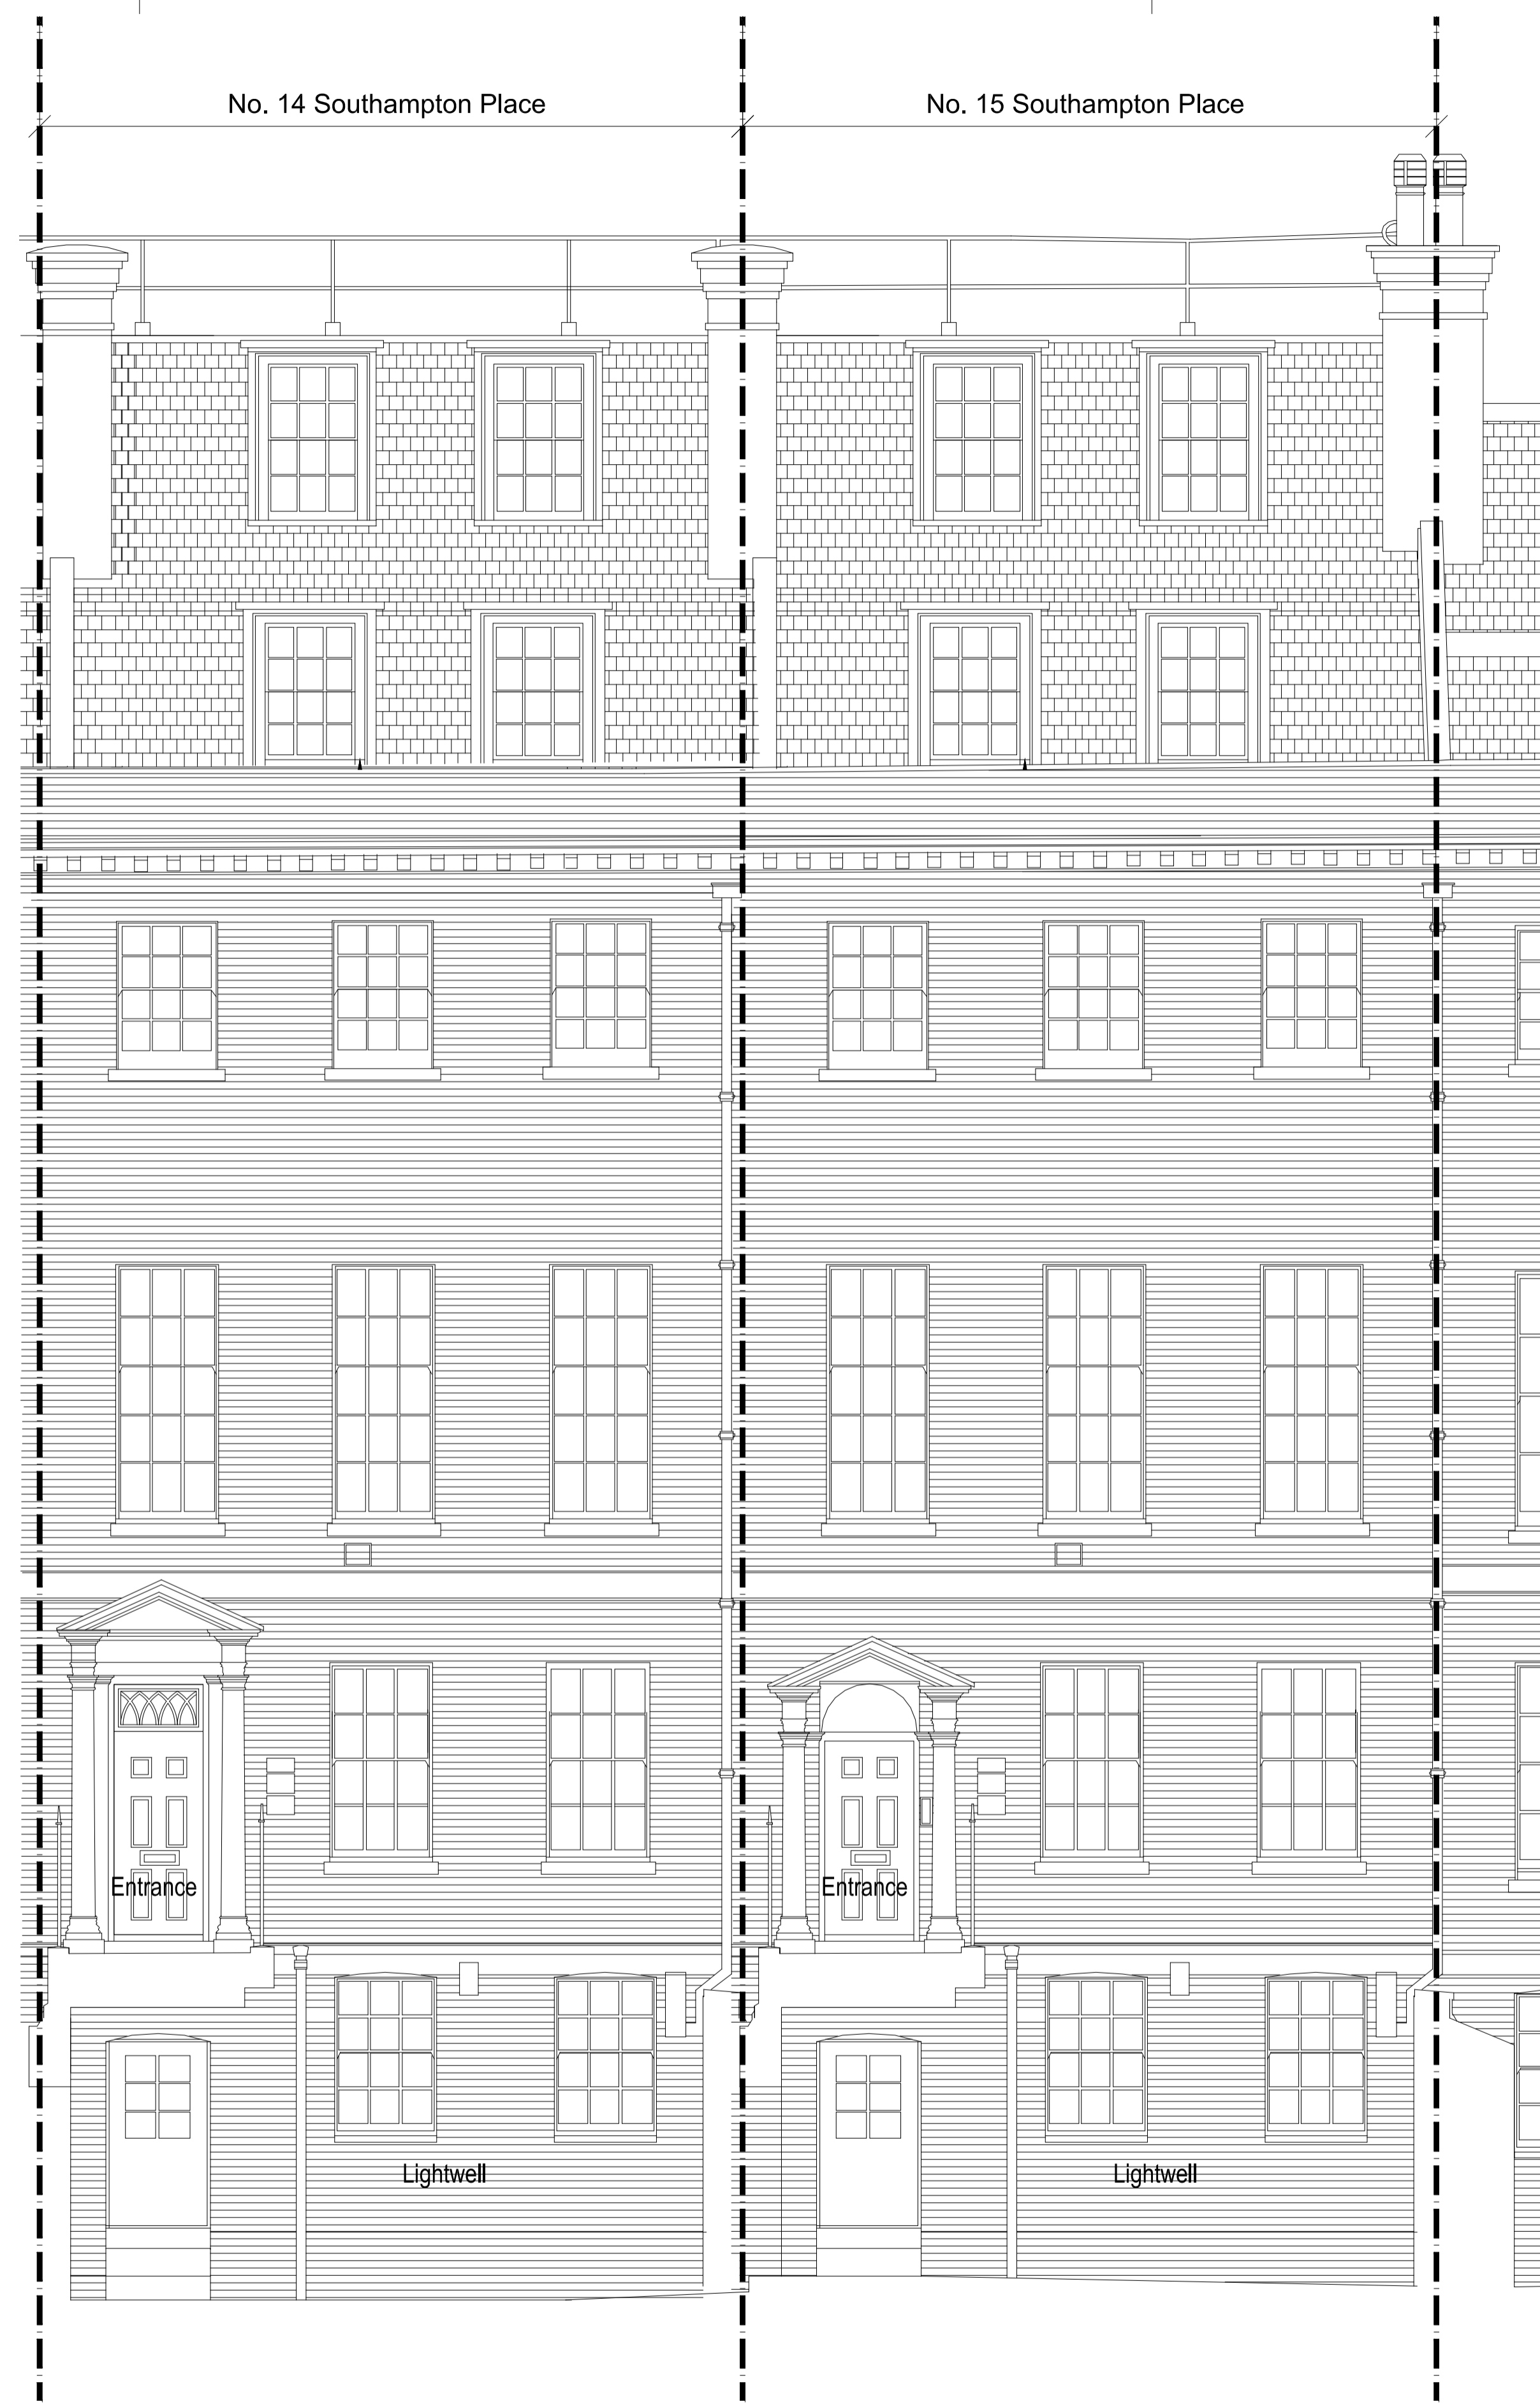

FRONT ELEVATIONS TO No.s 14 & 15  
 SOUTHAMPTON PLACE

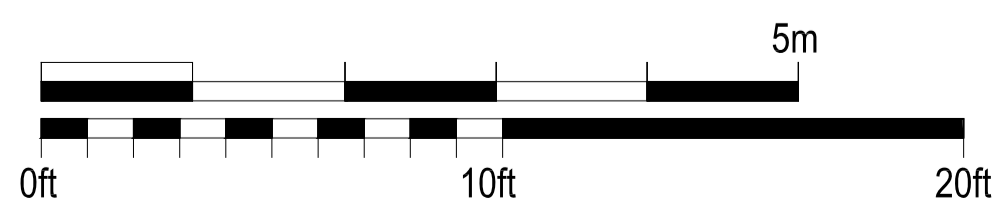

<b>Od</b> INTERIORS		PROJECT TITLE 14-15 Southampton Place			
		DRAWING TITLE Existing Elevations			
		DWG STATUS Planning			
DRAWN	MD	FILE	648	DATE	25.09.17
CHECKED	TJM	JOB NO.	648	SCALE	1:50@A1
					REVISION
					A
					DWG NO. 648_PL_E_01