



REAR ELEVATIONS TO No.s 14 & 15  
 SOUTHAMPTON PLACE

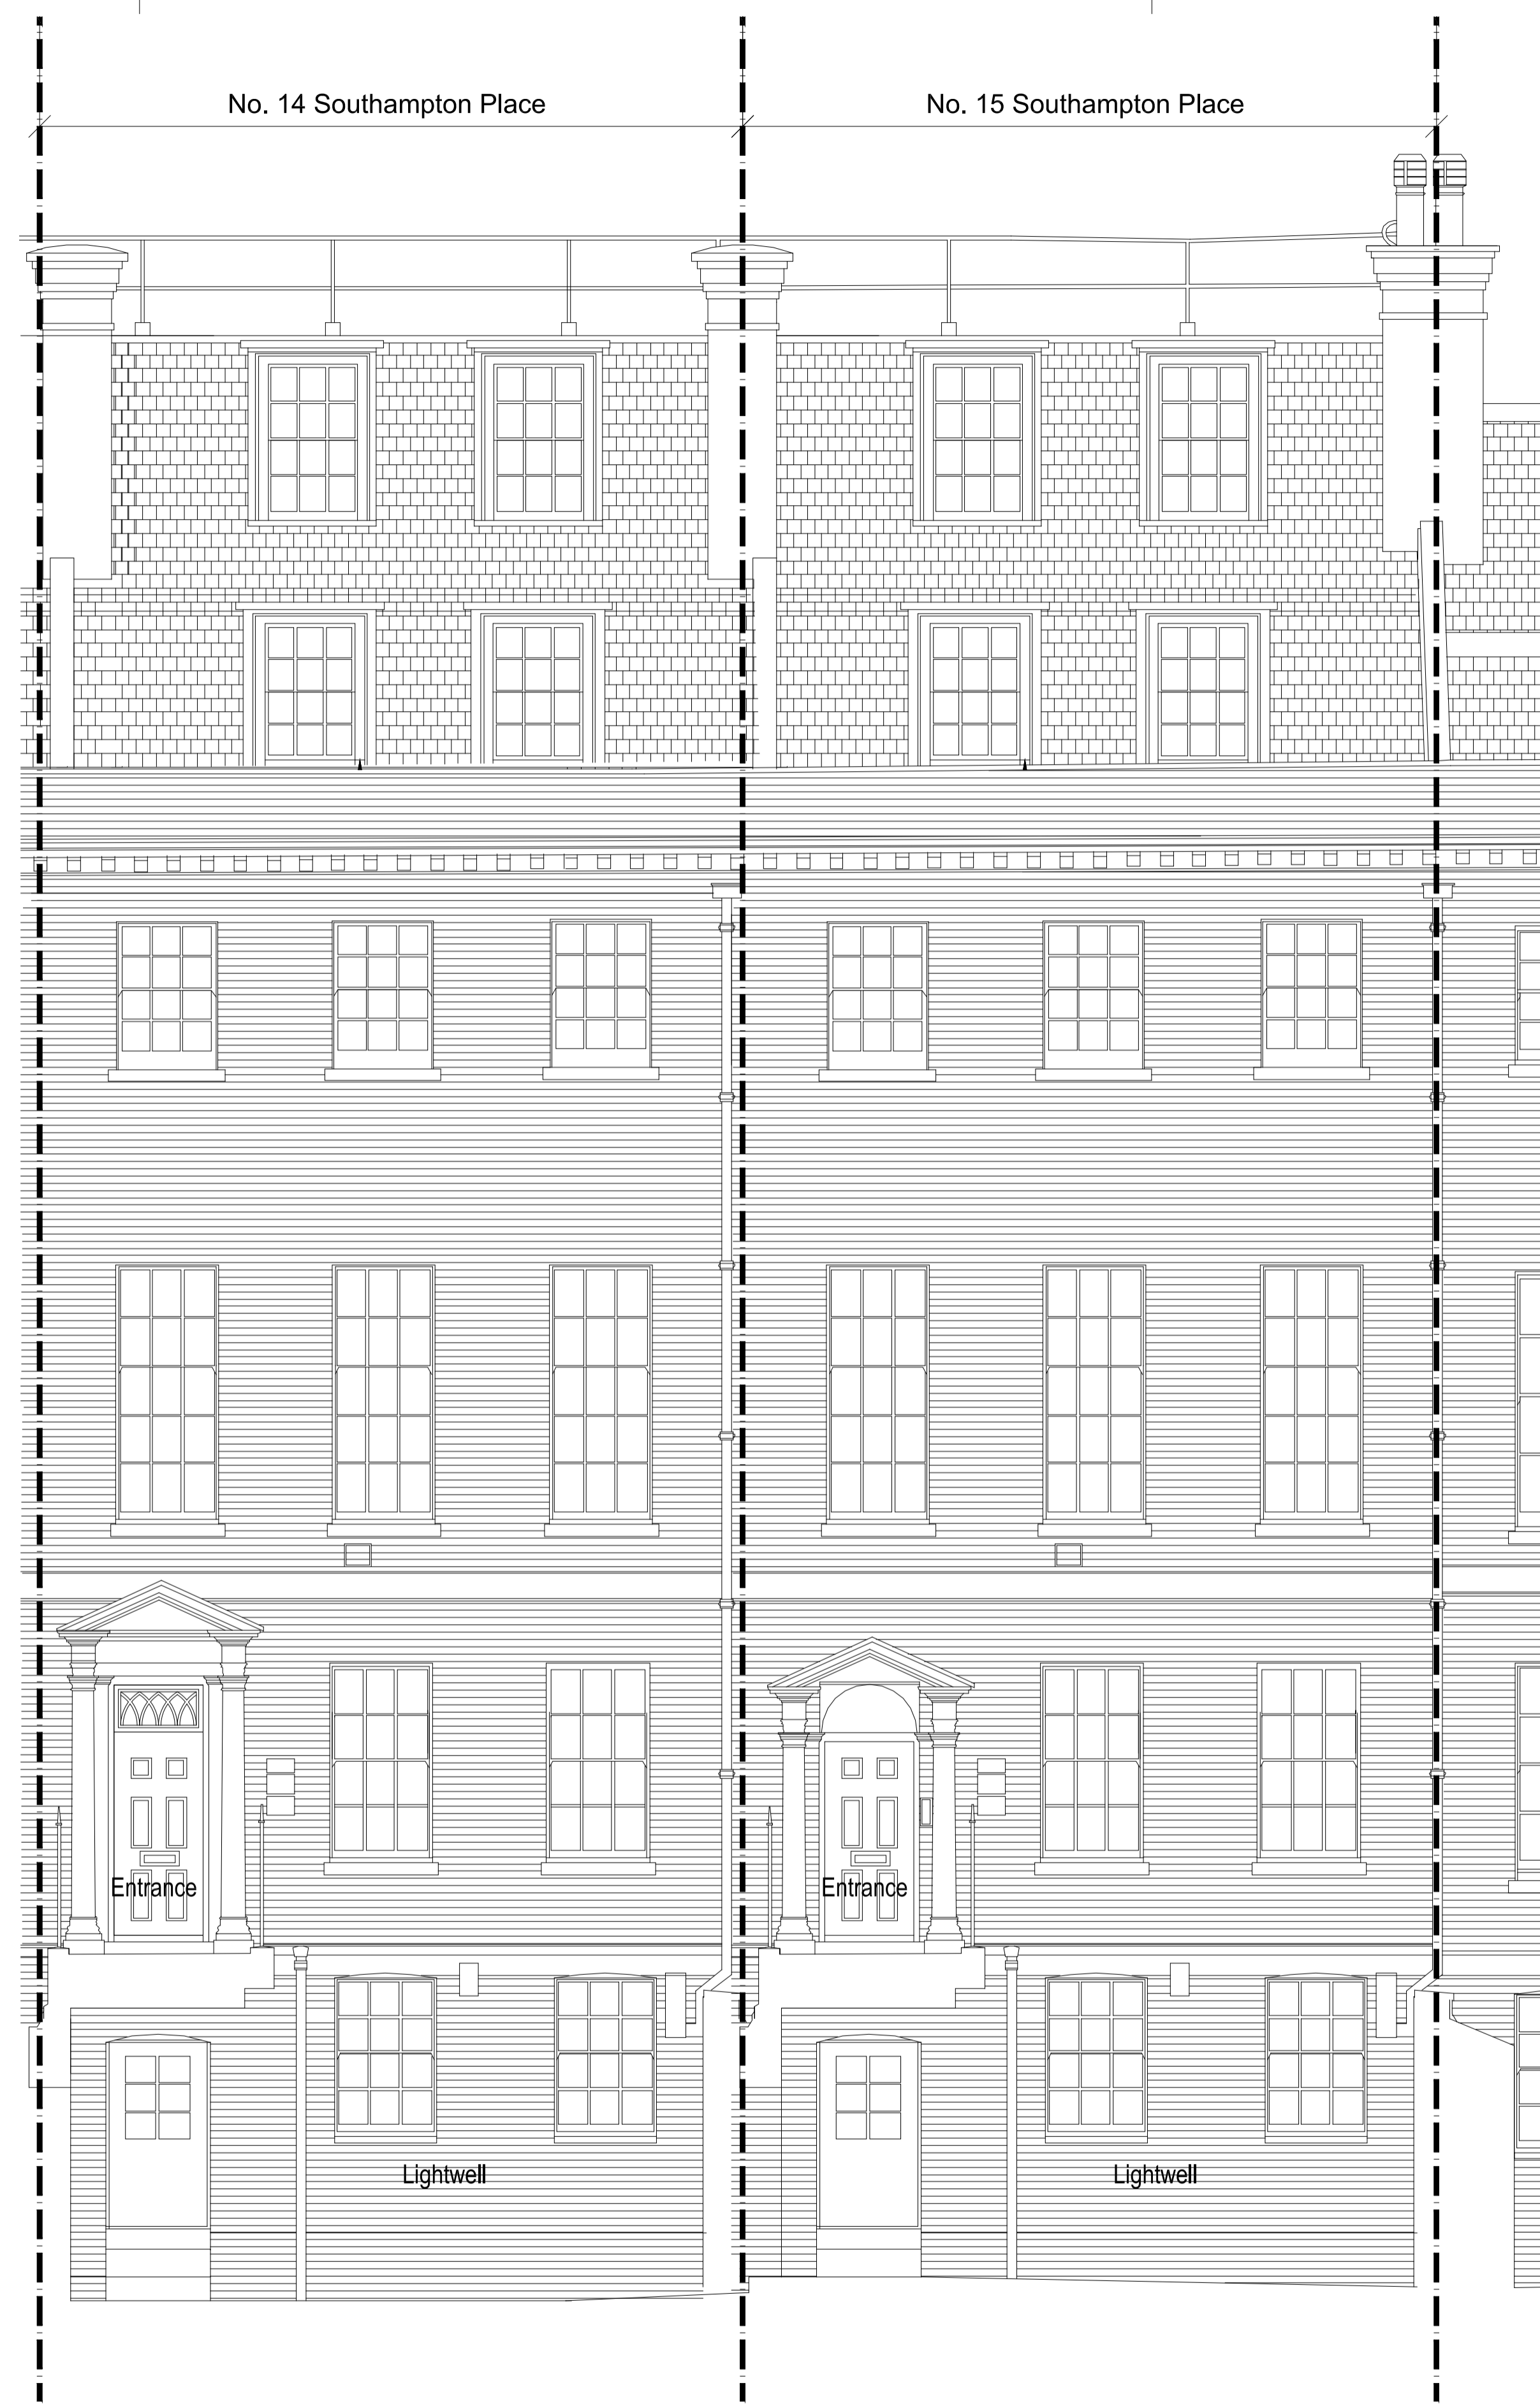

FRONT ELEVATIONS TO No.s 14 & 15  
 SOUTHAMPTON PLACE

- External Works Scope:
- Remove moss and clean stonework in keeping with surrounding area
  - The above will not be a deep masonry and pointing clean, but to a condition in keeping with surrounding area
  - Repaint existing external door to match existing colour
  - Black railings and finials to be repainted black
  - Removal of vegetation to external facade

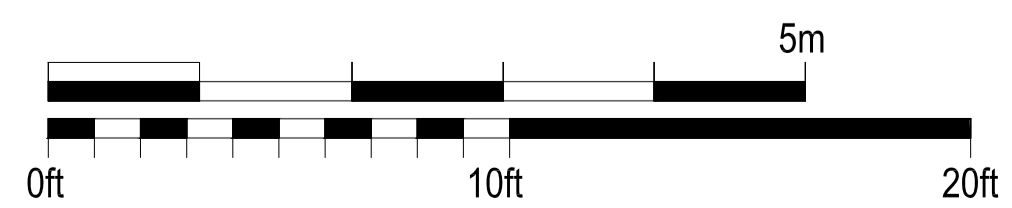

<b>Od</b> INTERIORS		PROJECT TITLE 14-15 Southampton Place			
		DRAWING TITLE Proposed Elevations			
		DWG STATUS Planning			
DRAWN	MD	FILE	648	DATE	25.09.17
CHECKED	TJM	JOB NO.	648	SCALE	1:50@A1
					REVISION
					A
					DWG NO. 648_PL_E_02