


A

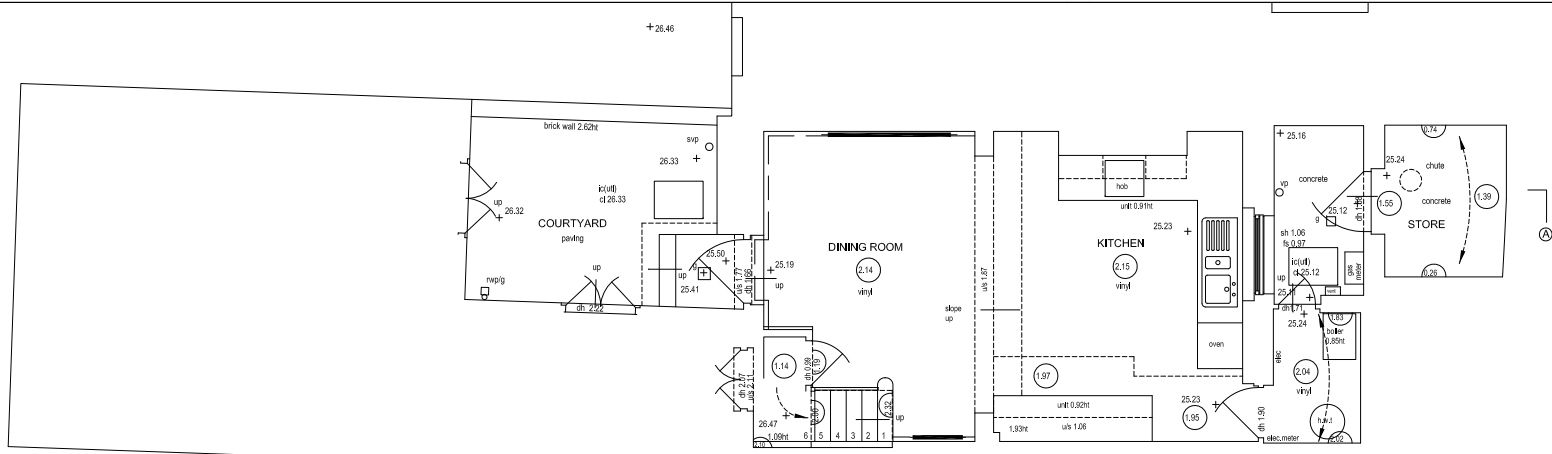

Existing Lower Ground Floor - Demolition


No.39



Walls to be removed

ARLINGTON ROAD

A

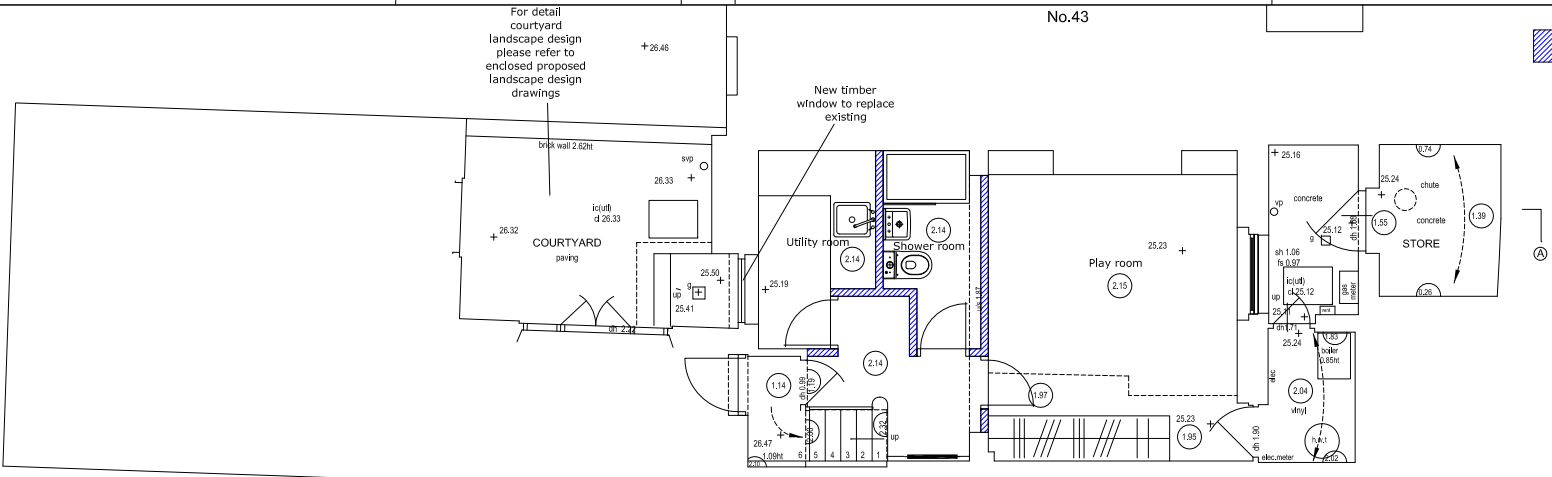

Proposed Lower Ground Floor - New walls

No.39




New walls


ARLINGTON ROAD

41 Arlington Road, London NW1 -Demolition and New Walls plan Lower Ground Floor

Issue	planning
ad design concepts planning • architecture • interiors	
Project	41 Arlington Road NW1
Drawing Title:	41 Arlington Road, London NW1 -Demolition and New Walls plan Lower Ground Floor
Drawing Number:	69-111
Revision:	
Date:	September 2017
Scale:	1:50@A2; 1:100@A4
<small>AD Design Concepts Ltd • 25 Grampton Gardens, London NW2 7JH • www.adconcepts.co.uk • Tel: 02080790343 • Fax: 02084531424 • e-mail: info@adconcepts.co.uk</small>	

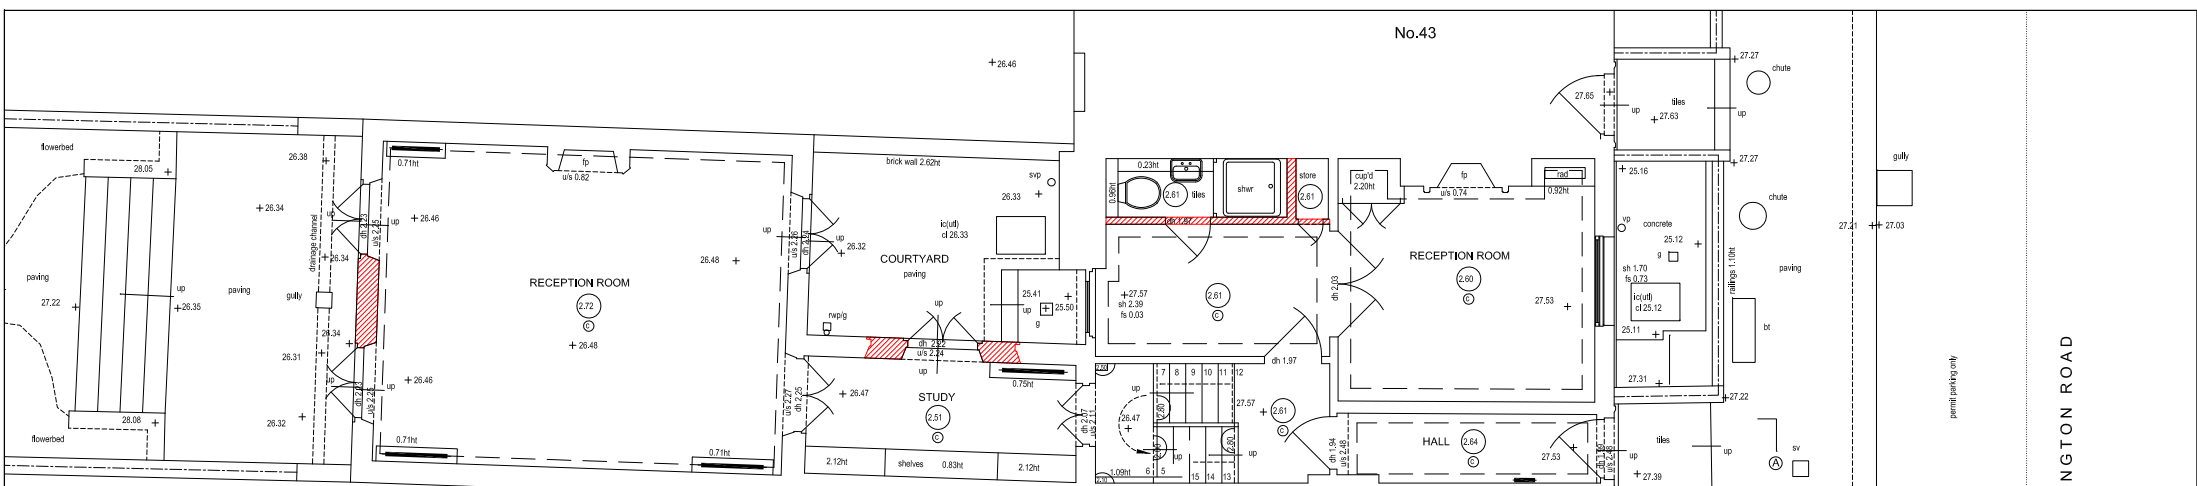

Existing Ground Floor - Demolition - Rev. A

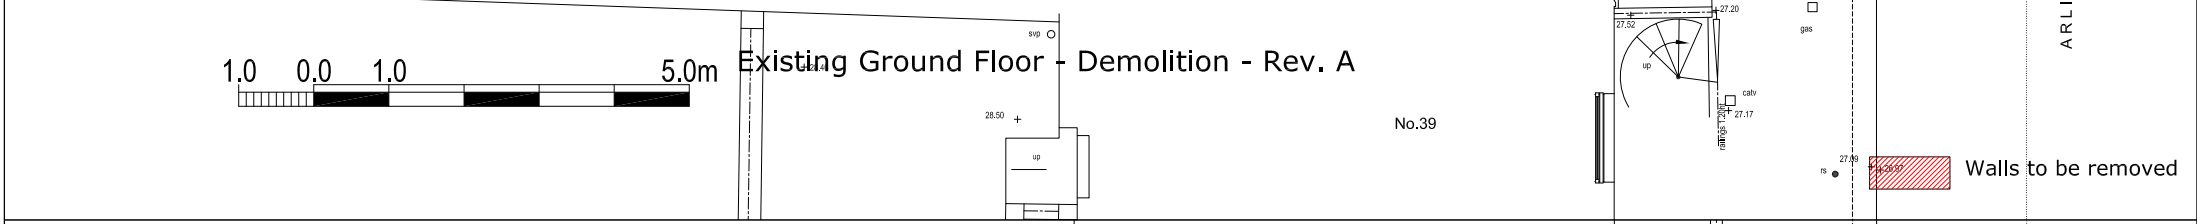


Proposed Ground Floor - New walls - Rev. A

Walls to be removed

New walls


41 Arlington Road, London NW1 - Demolition and New Walls plan Ground Floor - Revision A


Issue		planning
ad design concepts		planning • architecture • interiors
Project	41 Arlington Road NW1	
Drawing Title:	41 Arlington Road, London NW1 - Demolition and New Walls plan - Ground Floor	
Drawing Number:	69-112	
Revision:	A	
Date:	September 2017	
Scale:	1:50@A2; 1:100@A4	
<small>AD Design Concepts Ltd • 25 Gramatan Gardens, London NW2 1JH • www.ad-designconcepts.co.uk • Tel: 0208090343 • Fax: 02084531424 • e-mail: info@ad-designconcepts.co.uk</small>		

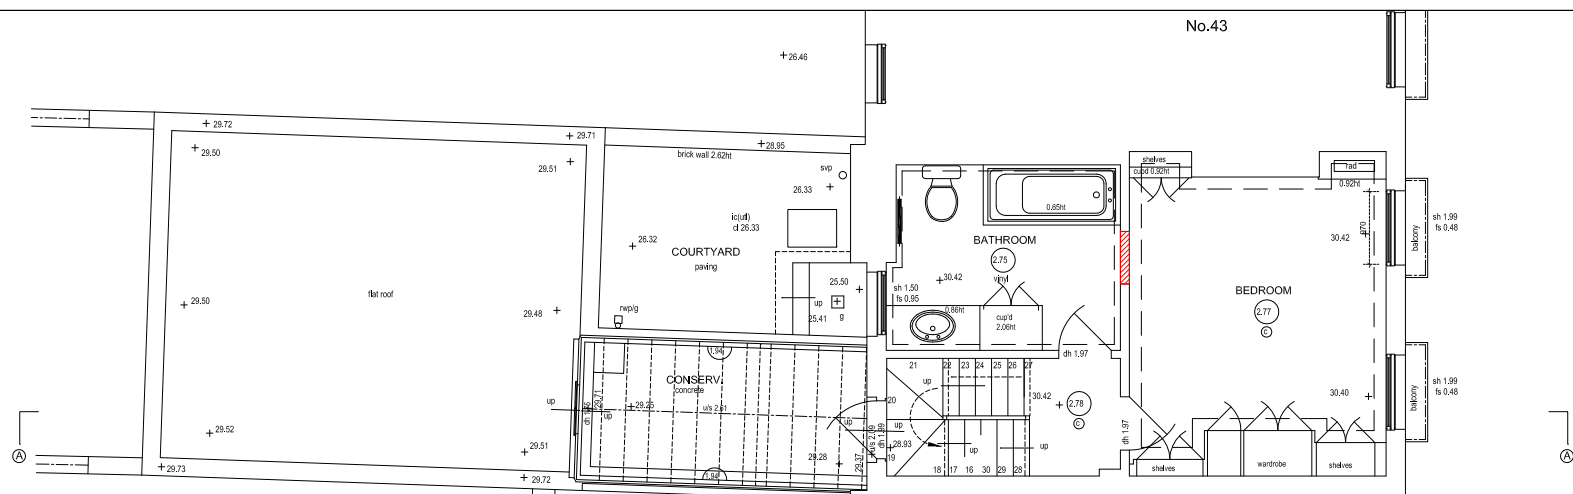

Existing First Floor - Demolition REV. C

ARLINGTON ROAD

 Walls to be removed

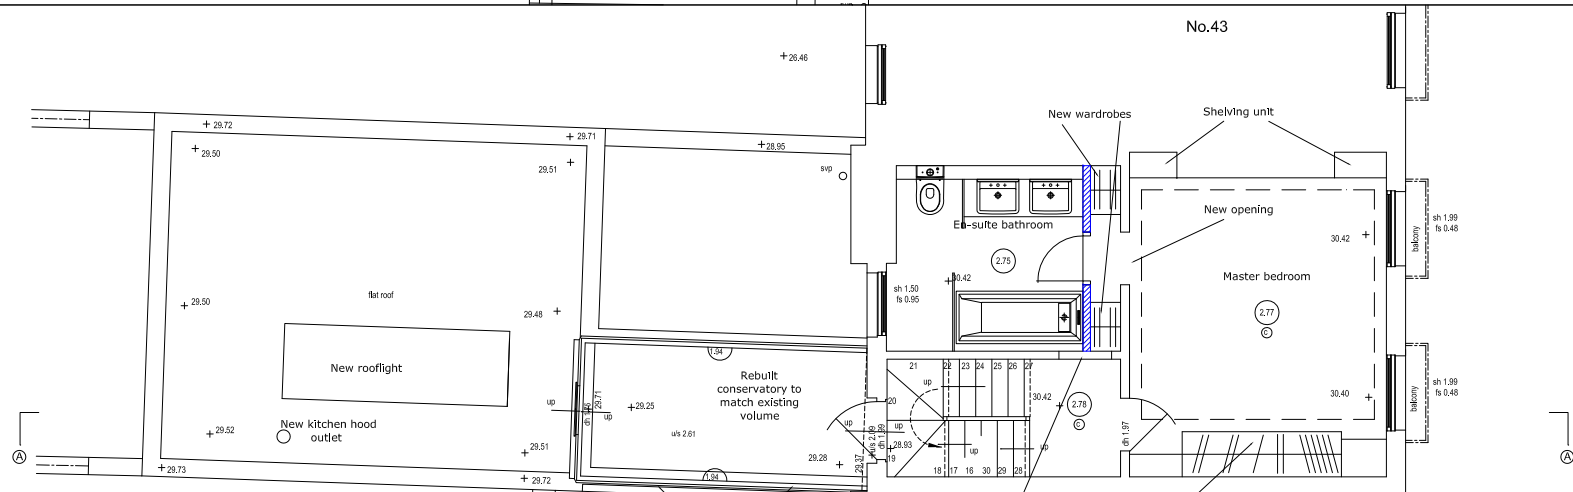


Proposed First Floor - New walls REV. C

ARLINGTON ROAD


 New walls

41 Arlington Road, London NW1 - Demolition and New Walls plan First Floor - Revision C

Issue	planning
ad design concepts planning - architecture - interiors	
Project	41 Arlington Road NW1
Drawing Title	41 Arlington Road, London NW1 - Demolition and New Walls plan First Floor (alternative proposal)
Drawing Number:	69-113
Revision:	C
Date:	October 2017
Scale:	1:50@A2; 1:100@A4
<small>AD Design Concepts Ltd • 25 Grampton Gardens, London NW2 1JH • www.adconcepts.co.uk • Tel: 0208090343 • Fax: 02084531424 • e-mail: info@adconcepts.co.uk</small>	

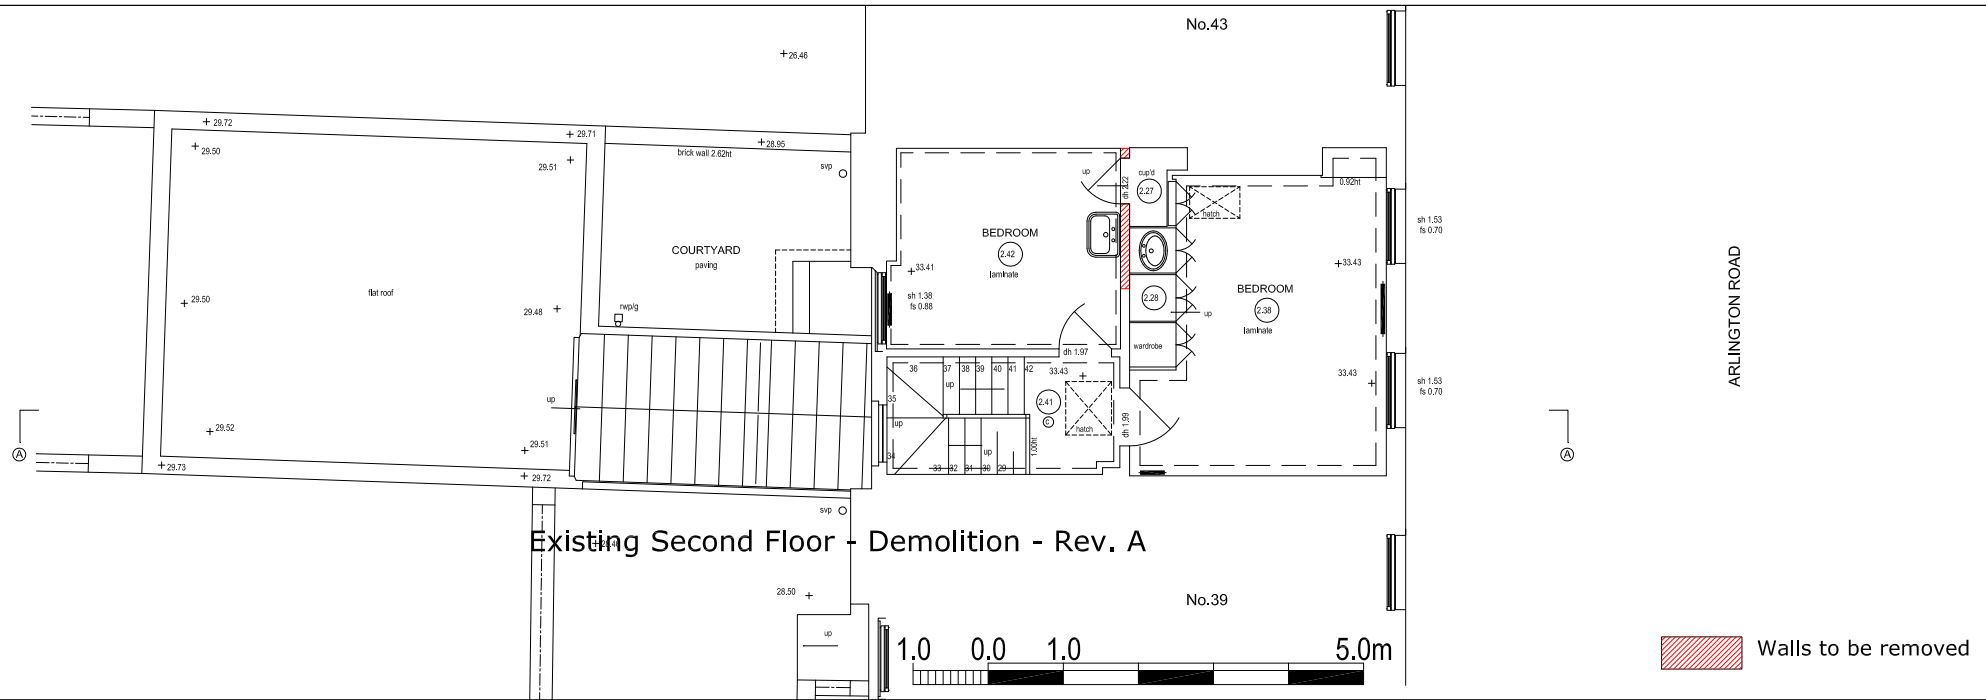



Existing Second Floor - Demolition - Rev. A

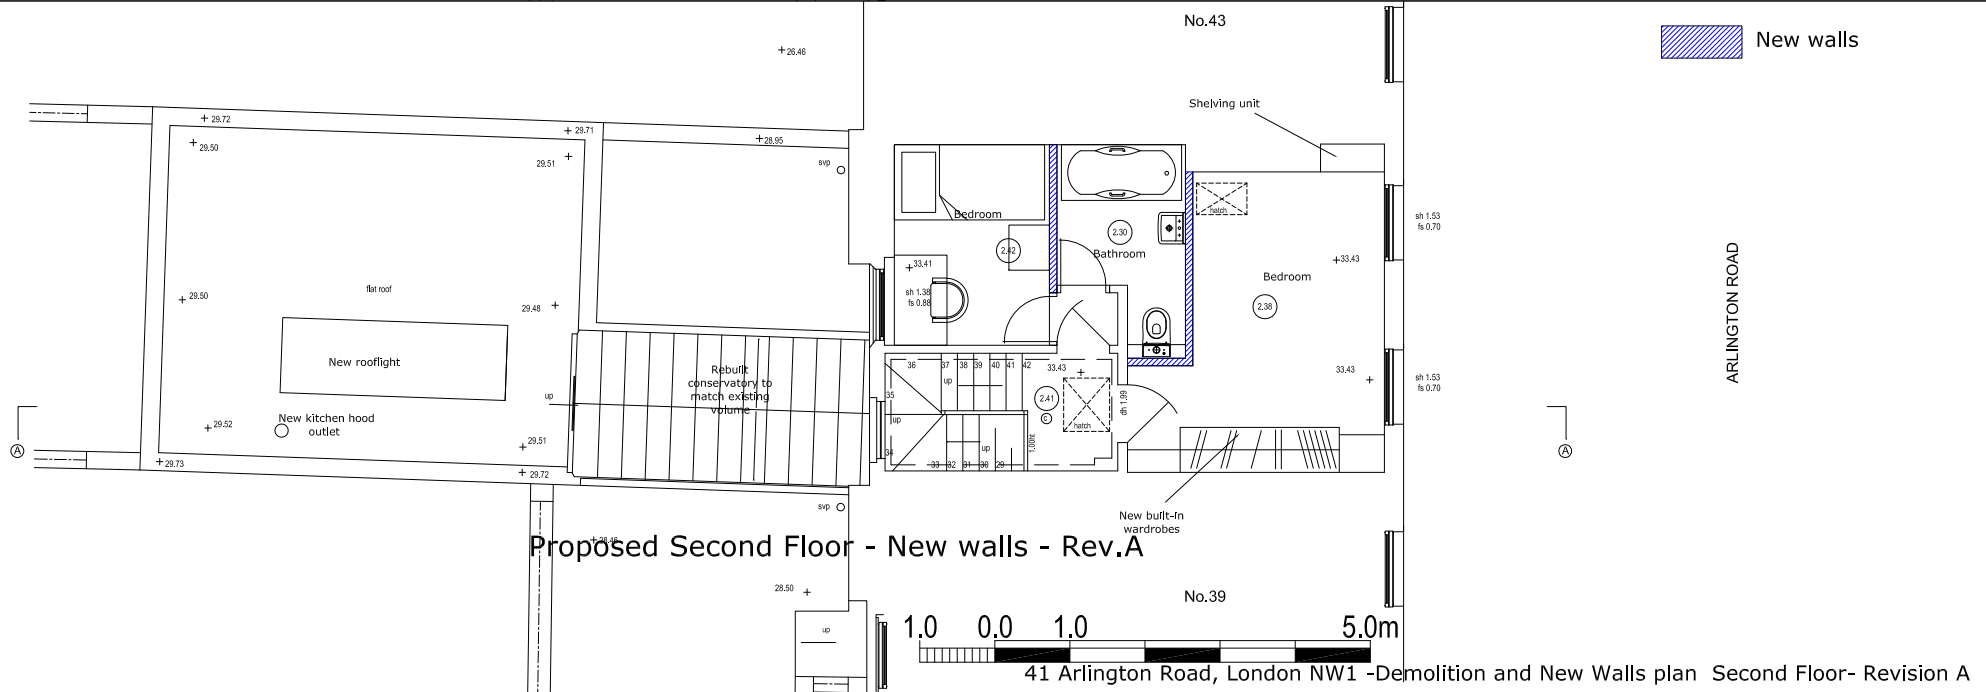

Proposed Second Floor - New walls - Rev.A

41 Arlington Road, London NW1 -Demolition and New Walls plan Second Floor- Revision A

Issue		planning	
ad design concepts		planning - architecture - interiors	
Project	41 Arlington Road NW1		
Drawing Title:	41 Arlington Road, London NW1 -Demolition and New Walls plan Second Floor		
Drawing Number:	69-114		
Revision:	A		
Date:	October 2017		
Scale:	1:50@A2; 1:100@A4		
AD Design Concepts Ltd		25 Grampton Gardens, London NW2 2JH • www.addconcepts.co.uk • Tel: 0208090343 • Fax: 02084531424 • e-mail: info@addconcepts.co.uk	

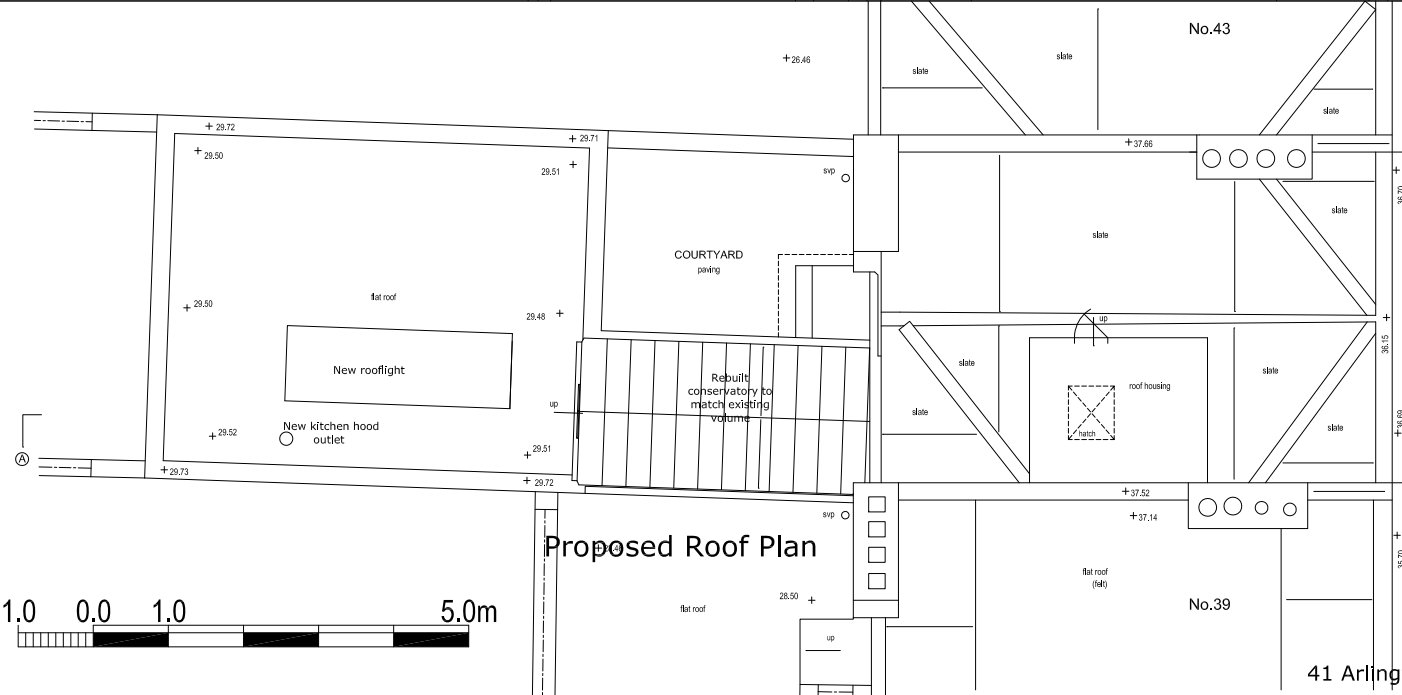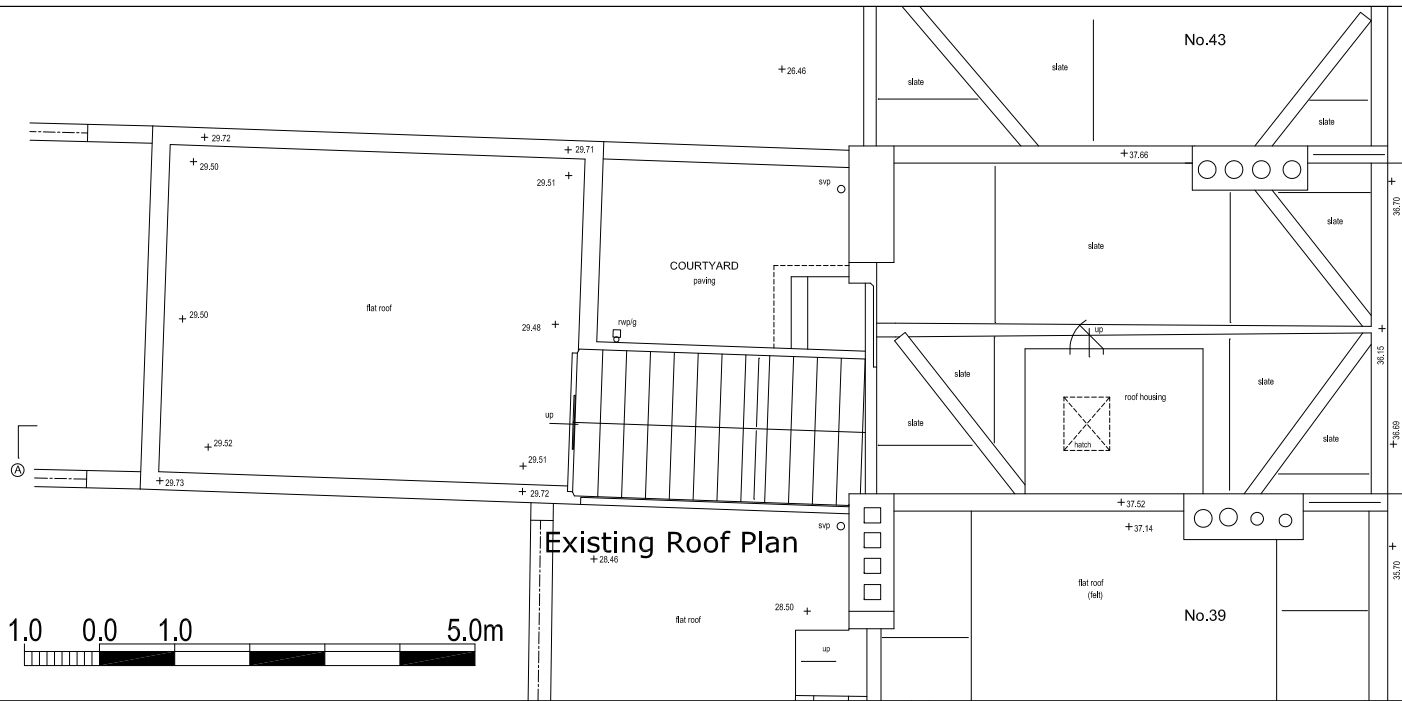

41 Arlington Road, London NW1 -Existing and proposed roof plan

Issue	planning
ad design concepts planning • architecture • interiors	
Project	41 Arlington Road NW1
Drawing Title:	Existing and proposed roof plan
Drawing Number:	69-115
Revision:	
Date:	September 2017
Scale:	1:50@A2; 1:100@A4
<small>AD Design Concepts Ltd • 25 Grampton Gardens, London NW2 1JH • www.addconcepts.co.uk • Tel: 02080990343 • Fax: 02084531424 • e-mail: info@addconcepts.co.uk</small>	




NORTH-EAST ELEVATION (ARLINGTON ROAD)
A.O.D. 23.00m




SOUTH-WEST ELEVATION (Rear Courtyard)
A.O.D. 23.00m



SOUTH-WEST ELEVATION (Rear)
A.O.D. 23.00m

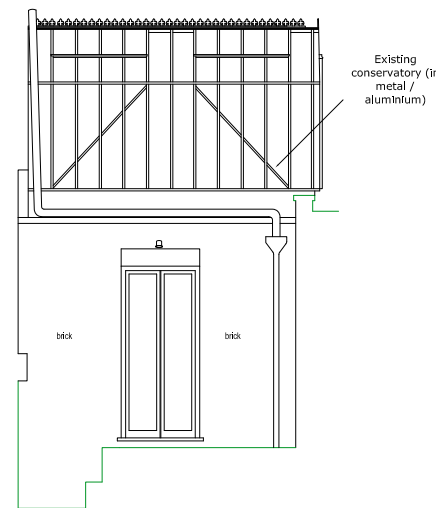

NORTH-WEST ELEVATION (COURTYARD)
A.O.D. 23.00m

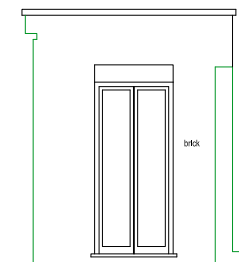

NORTH-EAST ELEVATION (COURTYARD)
A.O.D. 23.00m



41 Arlington Road, London NW1 - Existing Elevations

Issue	planning
ad design concepts	planning • architecture • interiors
Project	41 Arlington Road NW1
Drawing Title:	Existing elevations
Drawing Number:	69-300
Revision:	
Date:	July 2017
Scale:	1:50@A1; 1:100@A3
<small>ad design concepts ltd • 25 Gonsky Gardens, London NW2 1JH • www.ad-design-concepts.co.uk • Tel: 02089299343 • Fax: 02084011624 • info@ad-design-concepts.co.uk</small>	




NORTH-EAST ELEVATION (ARLINGTON ROAD)
A.O.D. 23.00m




SOUTH-WEST ELEVATION (Rear Courtyard)
A.O.D. 23.00m




SOUTH-WEST ELEVATION (Rear)
A.O.D. 23.00m

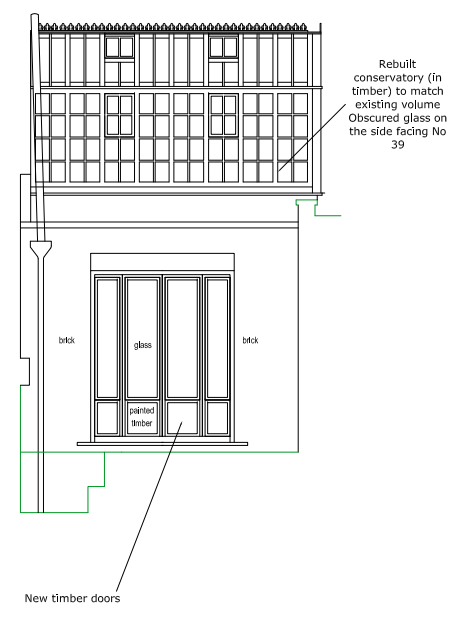

NORTH-WEST ELEVATION (COURTYARD)
A.O.D. 23.00m

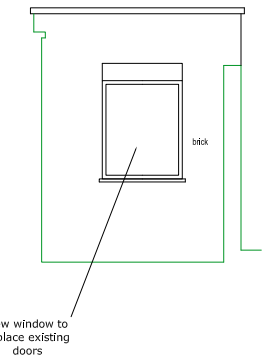

NORTH-EAST ELEVATION (COURTYARD)
A.O.D. 23.00m

 

41 Arlington Road, London NW1 - Proposed elevations - Revision A

Issue	planning
ad design concepts	planning • architecture • interiors
Project	41 Arlington Road NW1
Drawing Title:	Proposed elevations
Drawing Number:	69-301
Revision:	A
Date:	October 2017
Scale:	1:50@A1; 1:100@A3
<small>ad design concepts ltd • 25 Gower Street, London WC1E 6BT • www.ad-design.com • Tel: 020 7935 9343 • Fax: 020 7935 9344 • Email: info@ad-design.com</small>	