
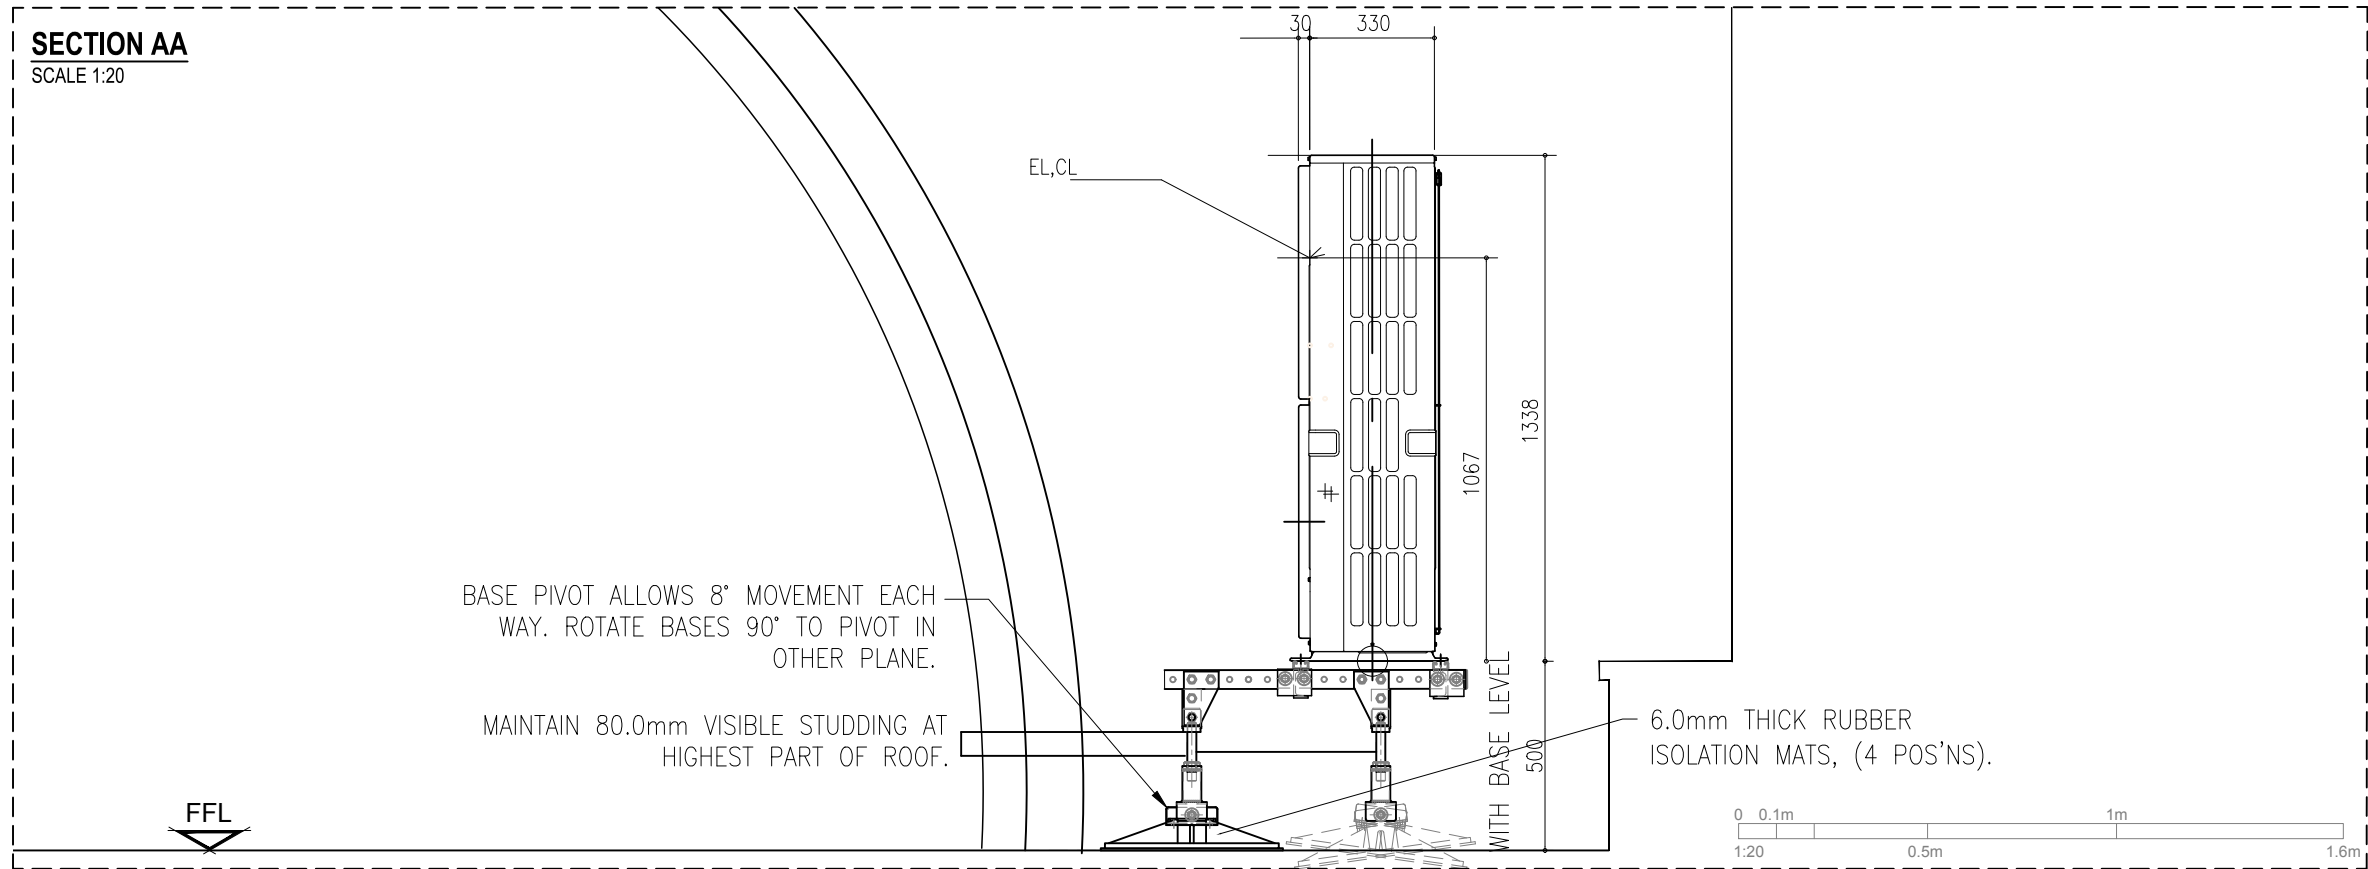


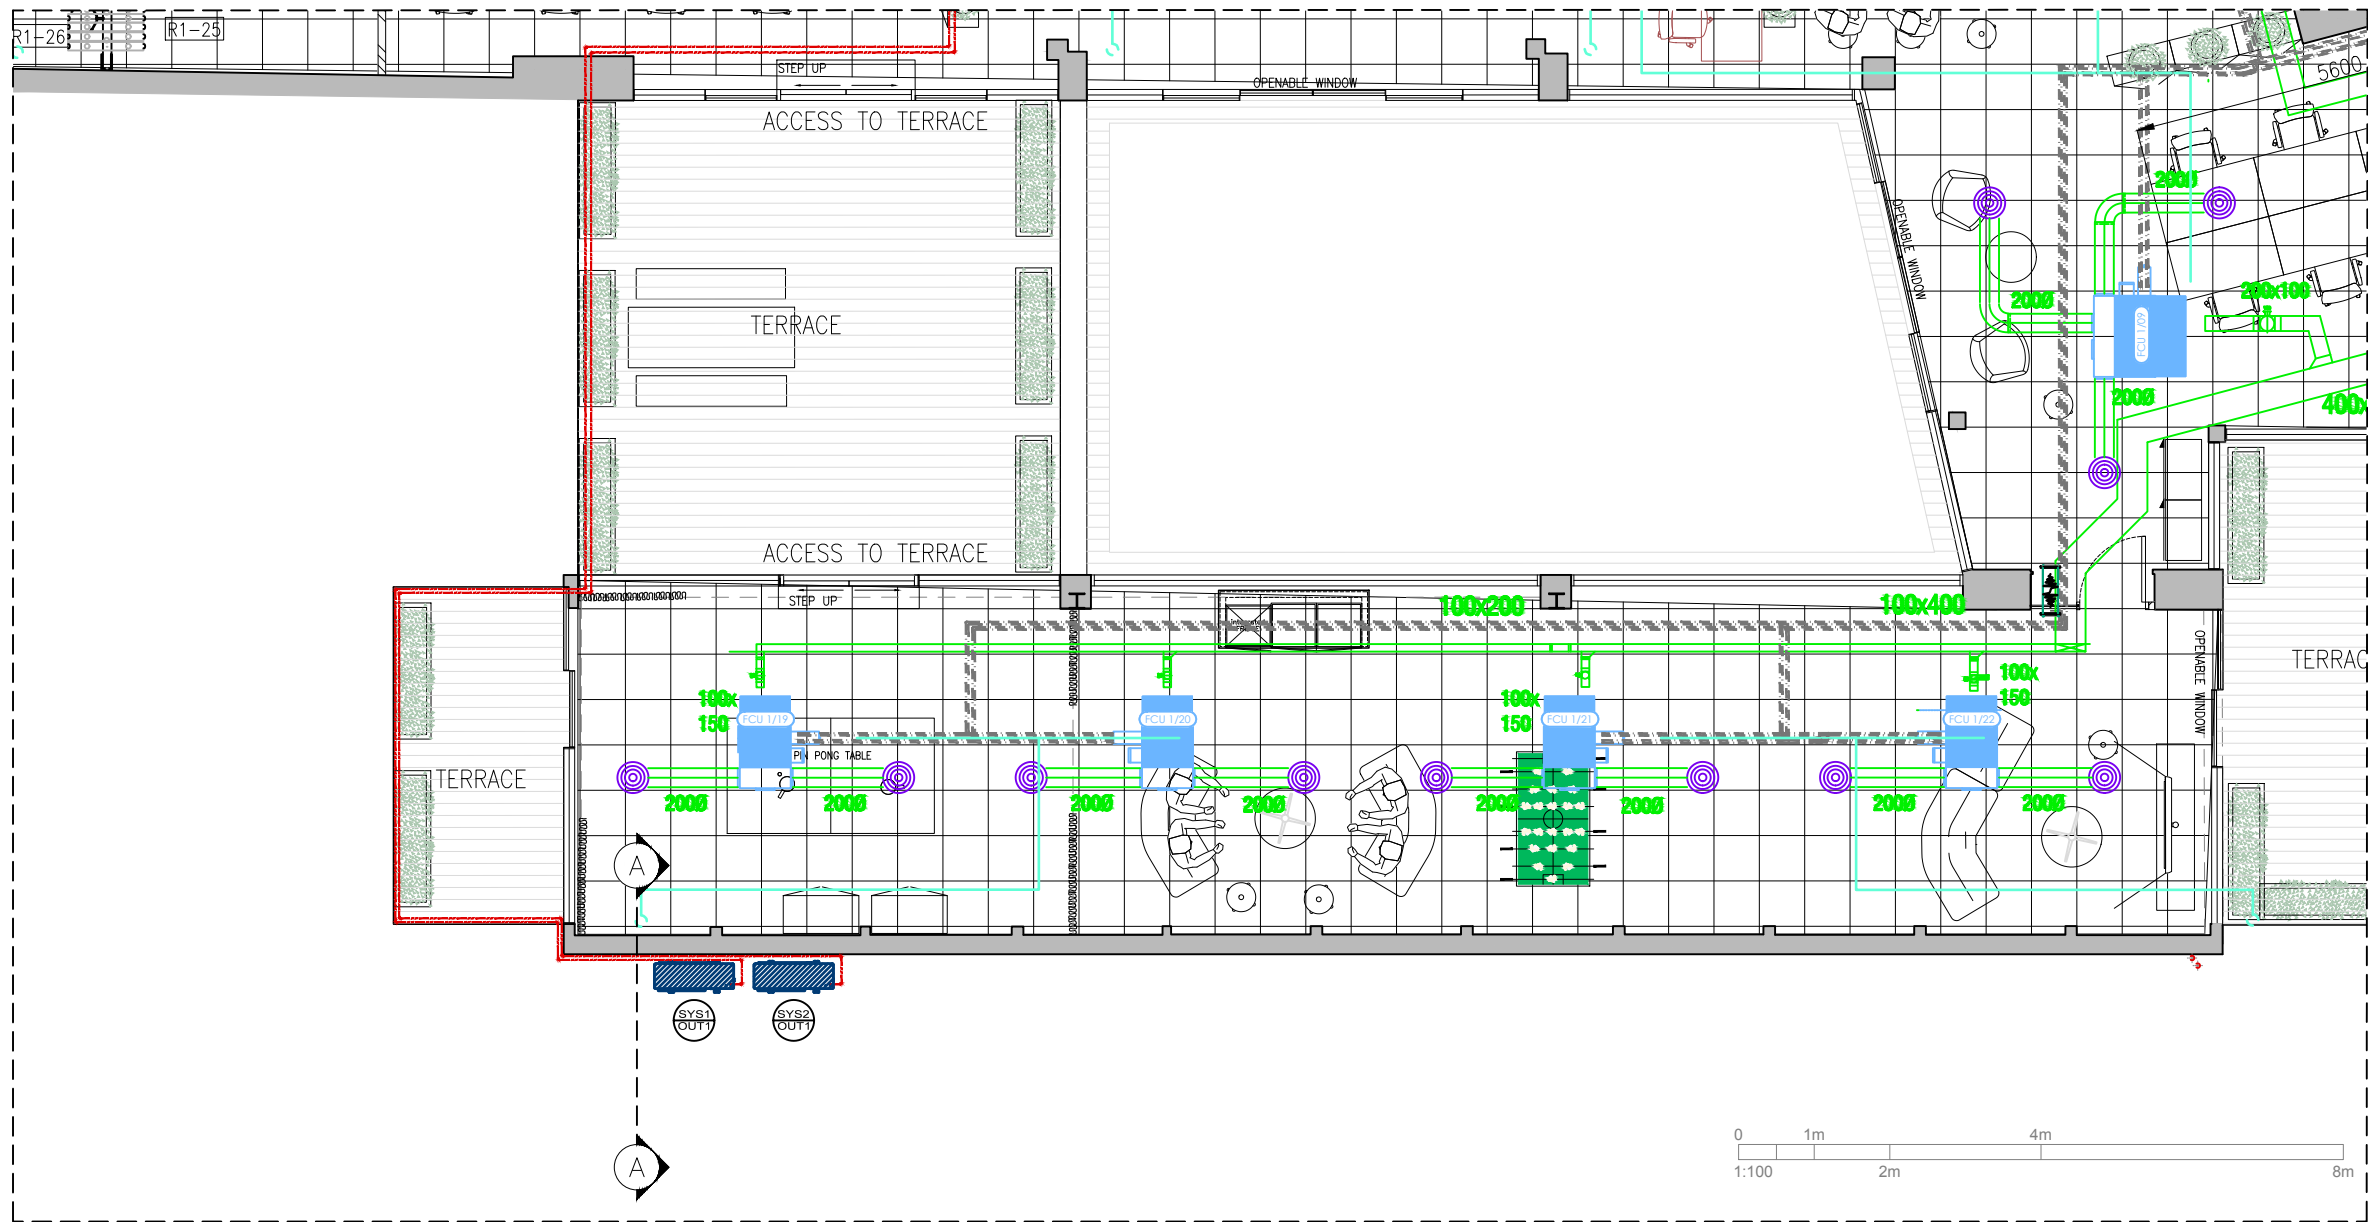

a	Drawing revised	LR/PdP	30/10/2017
-	Drawing first produced	LR/PdP	05/07/2017

REV	DESCRIPTION	BY	DATE
-----	-------------	----	------

DRAWING STATUS
PLANNING

QUALITY CONTROL

MARIS SIGNED: _____
DATE: _____

CLIENT SIGNED: _____
PRINT NAME: _____
DATE: _____

This drawing must be signed otherwise it will be invalid. Building parameters taken from as built drawings provided. Check survey undertaken only, subject to statutory approval. All dimensions shown are in millimetres unless otherwise shown

Product Madness

Address
Saffron House
Kirby St, London
EC1N 8TE

Project Number	Ref	Floor	Detail
21978	00	PL	004

Drawing Title
**Floor Plan -
new condenser elevation**

Produced by	Scale	Amended date	Rev
CO/LR	@A3	30/10/2017	A

MARIS INTERIORS LLP
The Harlequin Building
65 Southwark Street
London SE1 0HR
T 020 7902 1750
E maris@maris-interiors.co.uk
W www.maris-interiors.co.uk

