


All dimensions to be checked onsite.
DO NOT SCALE THIS DRAWING

NOTES

© Copyright CHARLES BRICE LTD

This confidential drawing and the copyright is the property of Charles Brice Ltd and is neither to be copied in any way nor disclosed to any third party without the written consent of Charles Brice Ltd.

Rear elevation

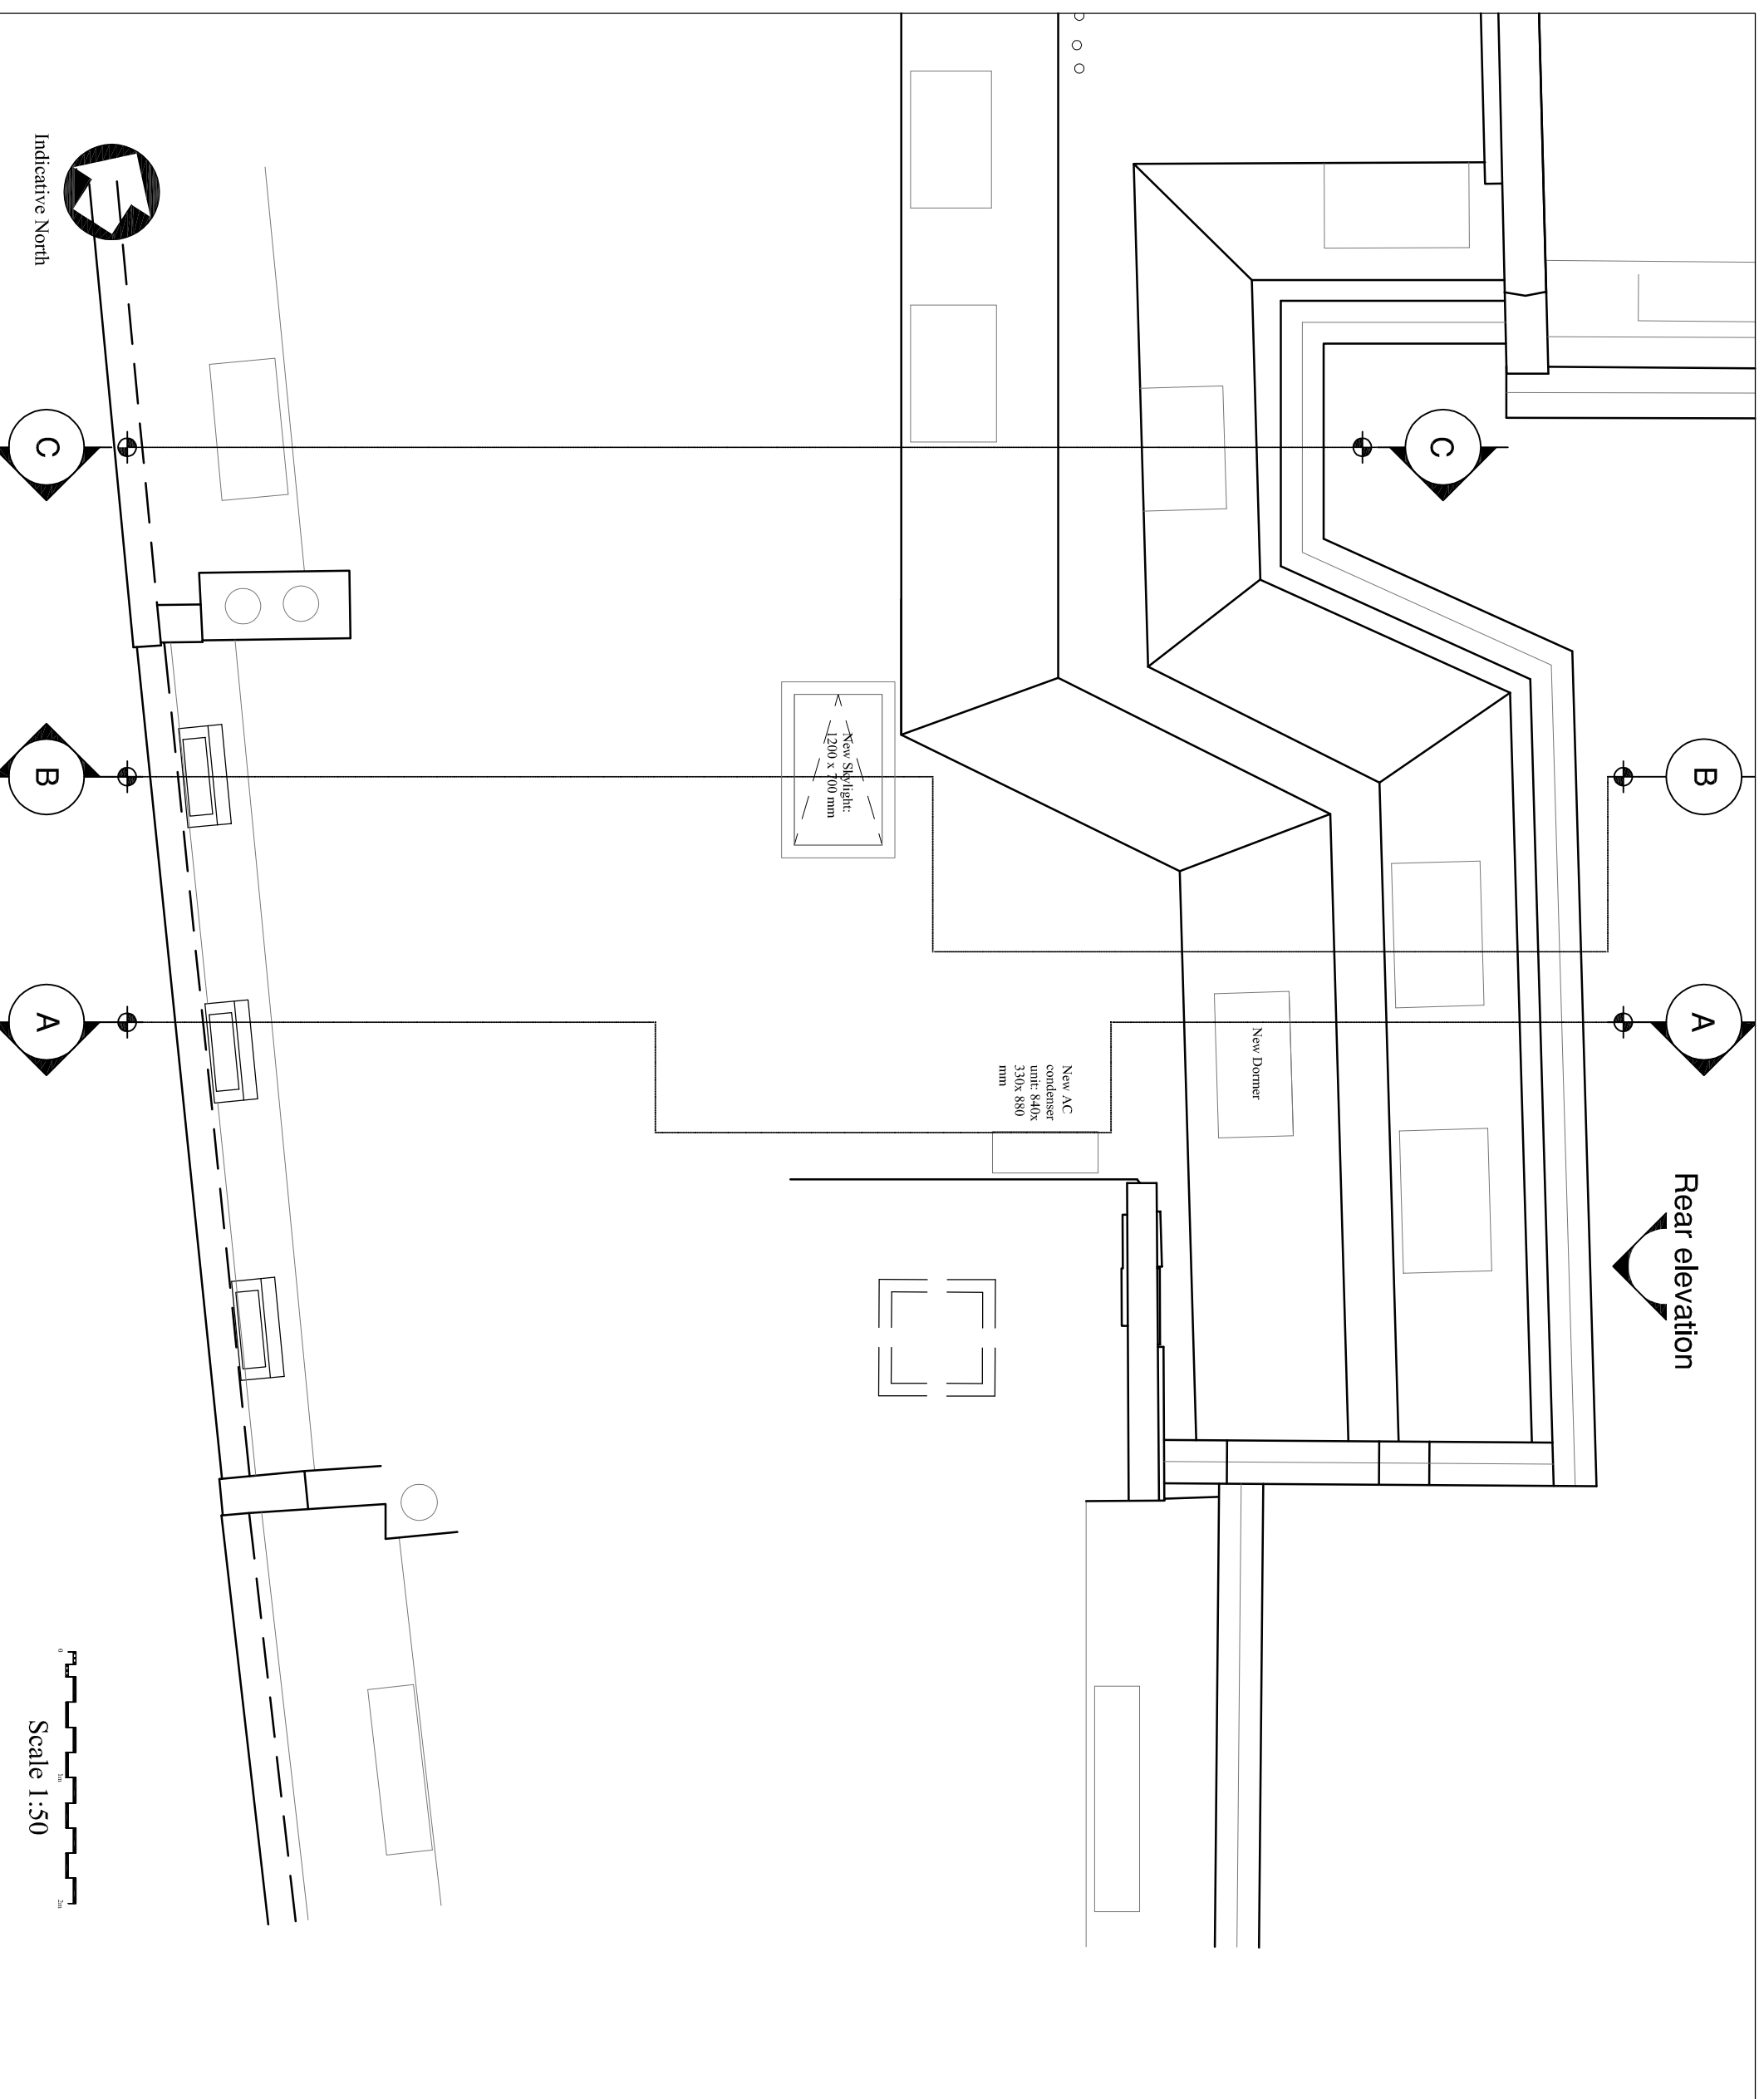

REVISIONS	Revised post planner's notes	Date
A		02/11/17



CHARLES BRICE LTD
 95 YORK STREET
 MARYLEBONE
 LONDON W1H 4QG
 T: 020 7491 1952 Fax: 020 7491 1952
 Email: info@charlesbrice.co.uk
 www.charlesbrice.co.uk

Title: **Roof Plan**
 - As Proposed

Project: Flat 3, Cleveland Street
 London
 W1T 6NT

Client: Mr & Mrs Convert

Scale	Date	Drawn By
1:50@A3	June 2017	.V.B
Job Number	Drawing Number	Revision
910	WD.02	A