



PRIVATE REAR GARDENS FOR SURROUNDING PROPERTIES

PRIVATE REAR GARDENS FOR SURROUNDING PROPERTIES



WILDLIFE AREA / NATURE RESERVE
(CONTROLLED ACCESS)
Erosion control blanket required to stabilise soil on 1:3 slope



PROPOSED COURTYARD



WILDLIFE AREA / NATURE RESERVE
(CONTROLLED ACCESS)
Stabilisation system required to stabilise & reinforce soil on 1:2.3 slope (23 degrees)

SECTION ELEVATION 3


Scale 1:200 @A1



GENERAL NOTES.

This drawing remains the copyright of Andy Sturgeon Garden Design Limited.
All dimensions to be checked prior to commencement of any works,
and/or preparation of any shop drawings on site.
Any dimensional discrepancies and alterations to be referred to the designer.

DO NOT SCALE FROM THIS DRAWING.

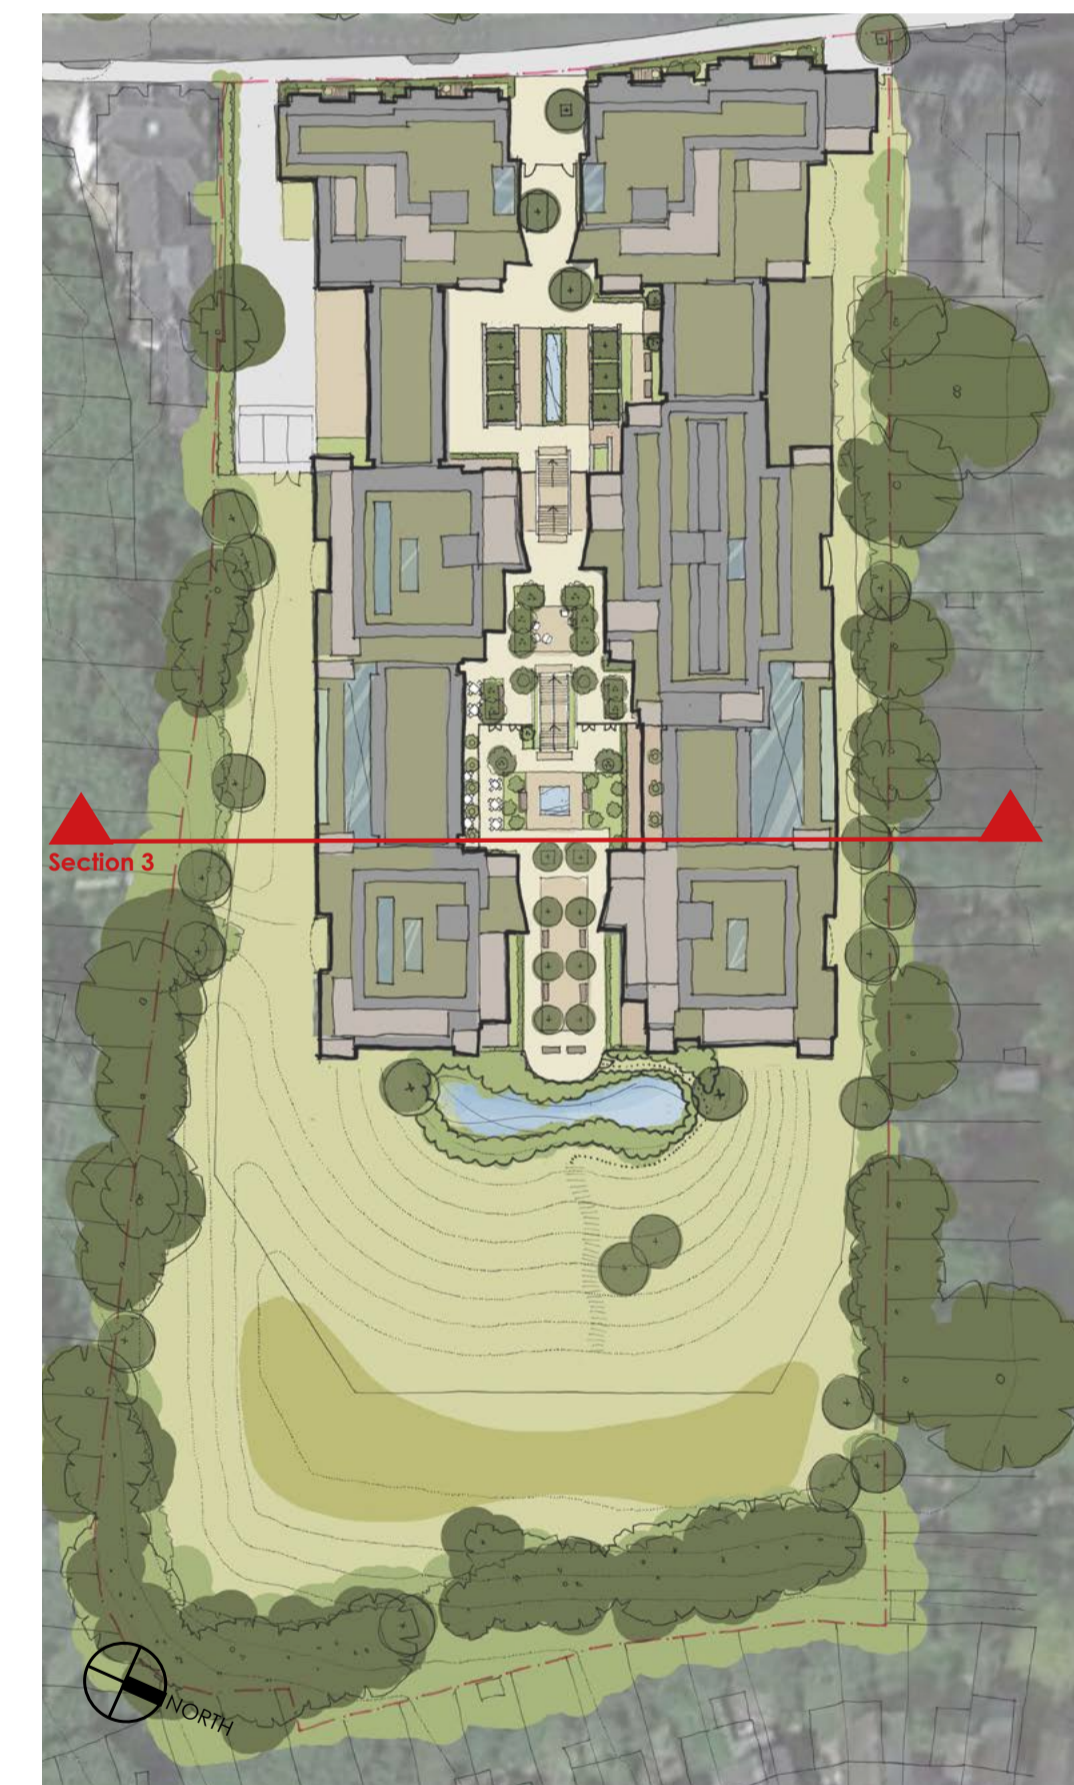

Iss	Date	Issue notes	2P	AN	AS



7 Marlborough Place, Brighton, East Sussex, BN1 1UB
Tel: 01273 672575 info@andysturgeon.com www.andysturgeon.com

project no.	525	drawing no.	-S-00-002	issue	PL01
client	Lifecare Residences				
project	Persephone Gardens				
drawing	Proposed Section Elevation				
scale	1:200@A1 1:400@A3				