

FELIXDB



12 Chichester Road
London NW6 5QN

t. 07966264656

felix@felixdb.co.uk

drawing no. FDB-14AR-A208 b
title: PROPOSED 2ND FLOOR
project: 14 ACHILLES ROAD NW6 1EA
date: 30/10/2017 13:59:21
revision no. b
drawn by: F.P
scale: 1:50@A3

dimensions to be checked on site before construction

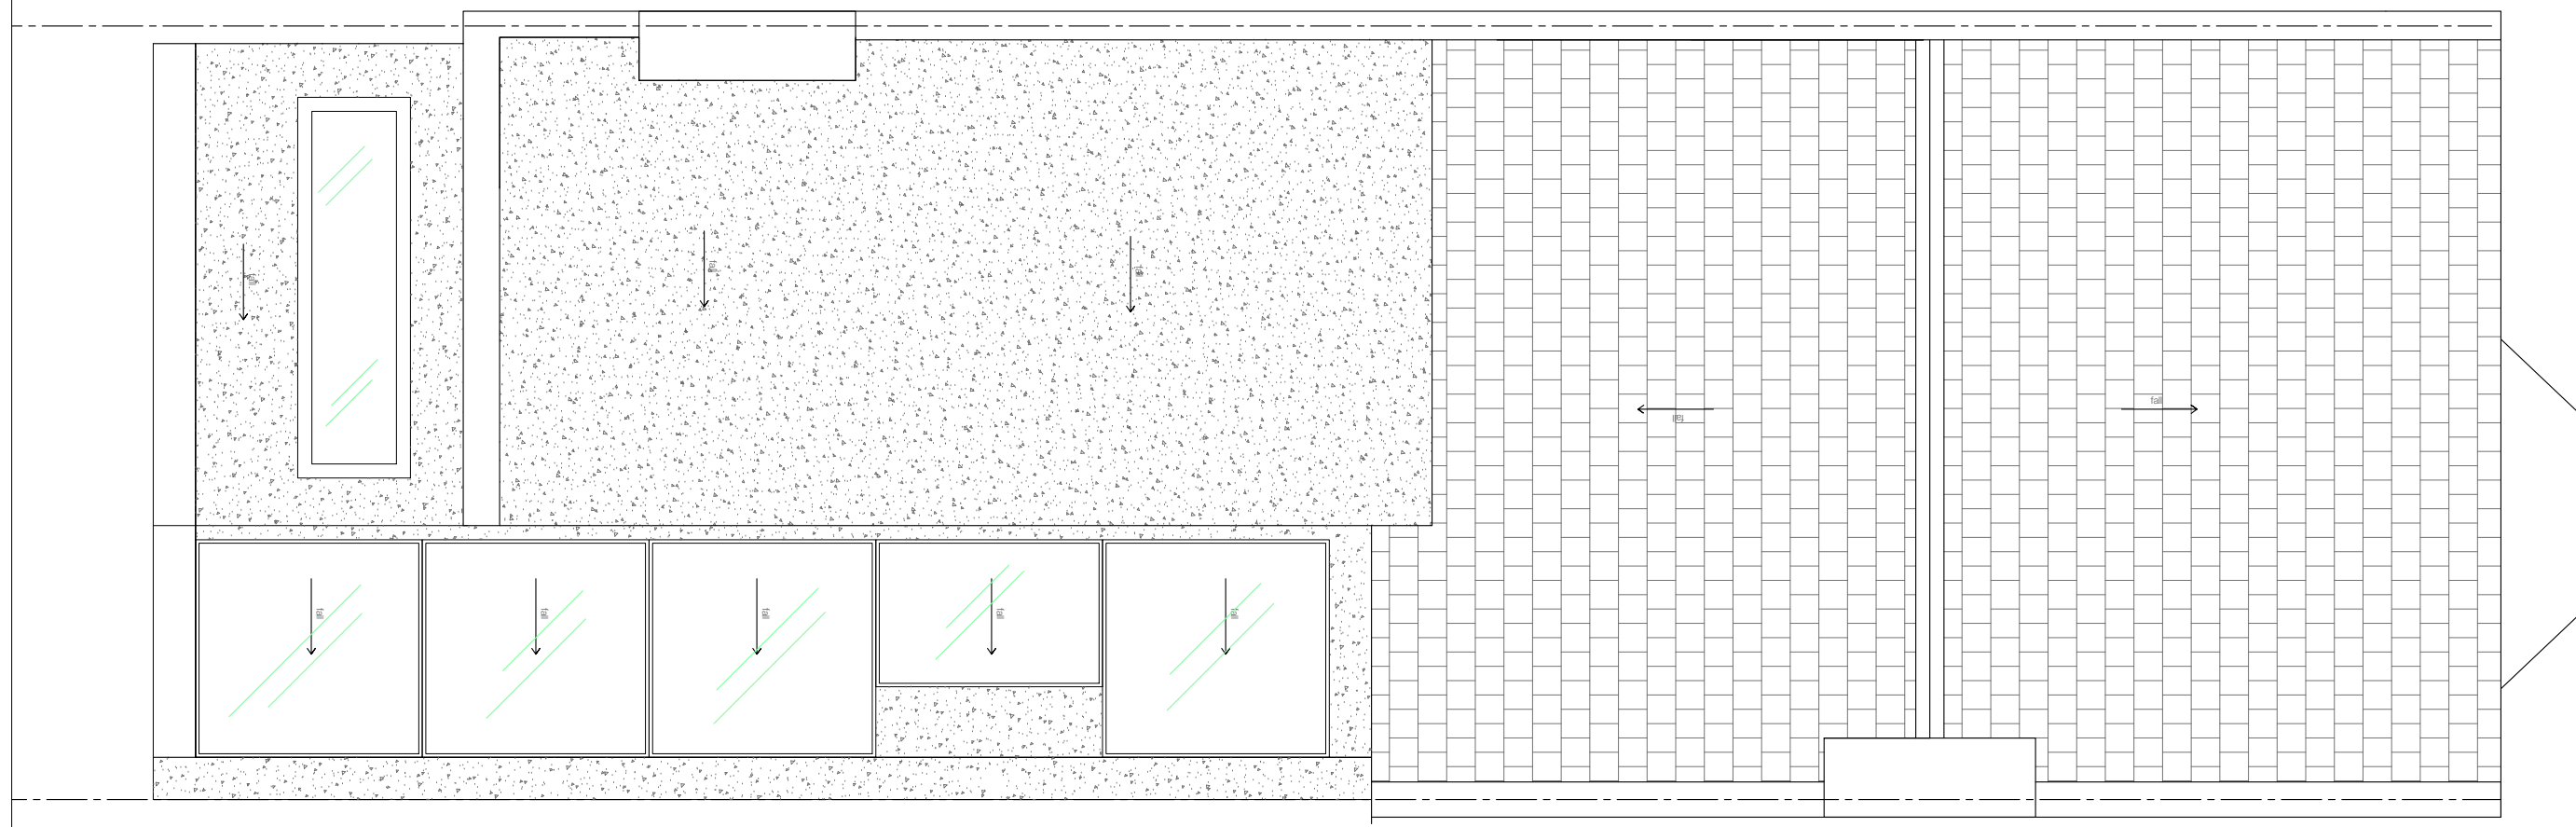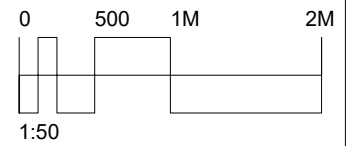


FELIXDB

12 Chichester Road
London NW6 5QN
t. 07966264656
felix@felixdb.co.uk

drawing no. FDB-14AR-A210 b
title: PROPOSED ROOF PLAN
project: 14 ACHILLES ROAD NW6 1EA
date: 30/10/2017 13:59:26
revision no. b
drawn by: F.P
scale: 1:50@A3

dimensions to be checked on site before construction

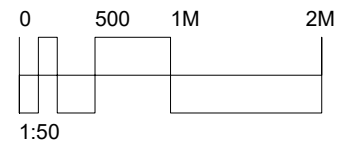

FELIXDB

12 Chichester Road
London NW6 5QN

t. 07966264656

felix@felixdb.co.uk

drawing no. FDB-14AR-A304 b

title: PROPOSED FRONT ELEVATION

project: 14 ACHILLES ROAD NW6 1EA


date: 30/10/2017 13:59:31

revision no. b

drawn by: F.P

scale: 1:50@A3

dimensions to be checked on site before construction


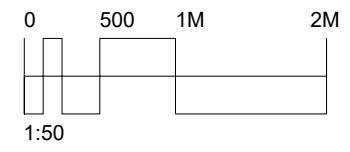


FELIXDB

12 Chichester Road
 London NW6 5QN
 t. 07966264656
 felix@felixdb.co.uk

drawing no. FDB-14AR-A306 b
 title: PROPOSED REAR ELEVATION
 project: 14 ACHILLES ROAD NW6 1EA
 date: 30/10/2017 13:59:35
 revision no. b
 drawn by: F.P
 scale: 1:50@A3

dimensions to be checked on site before construction

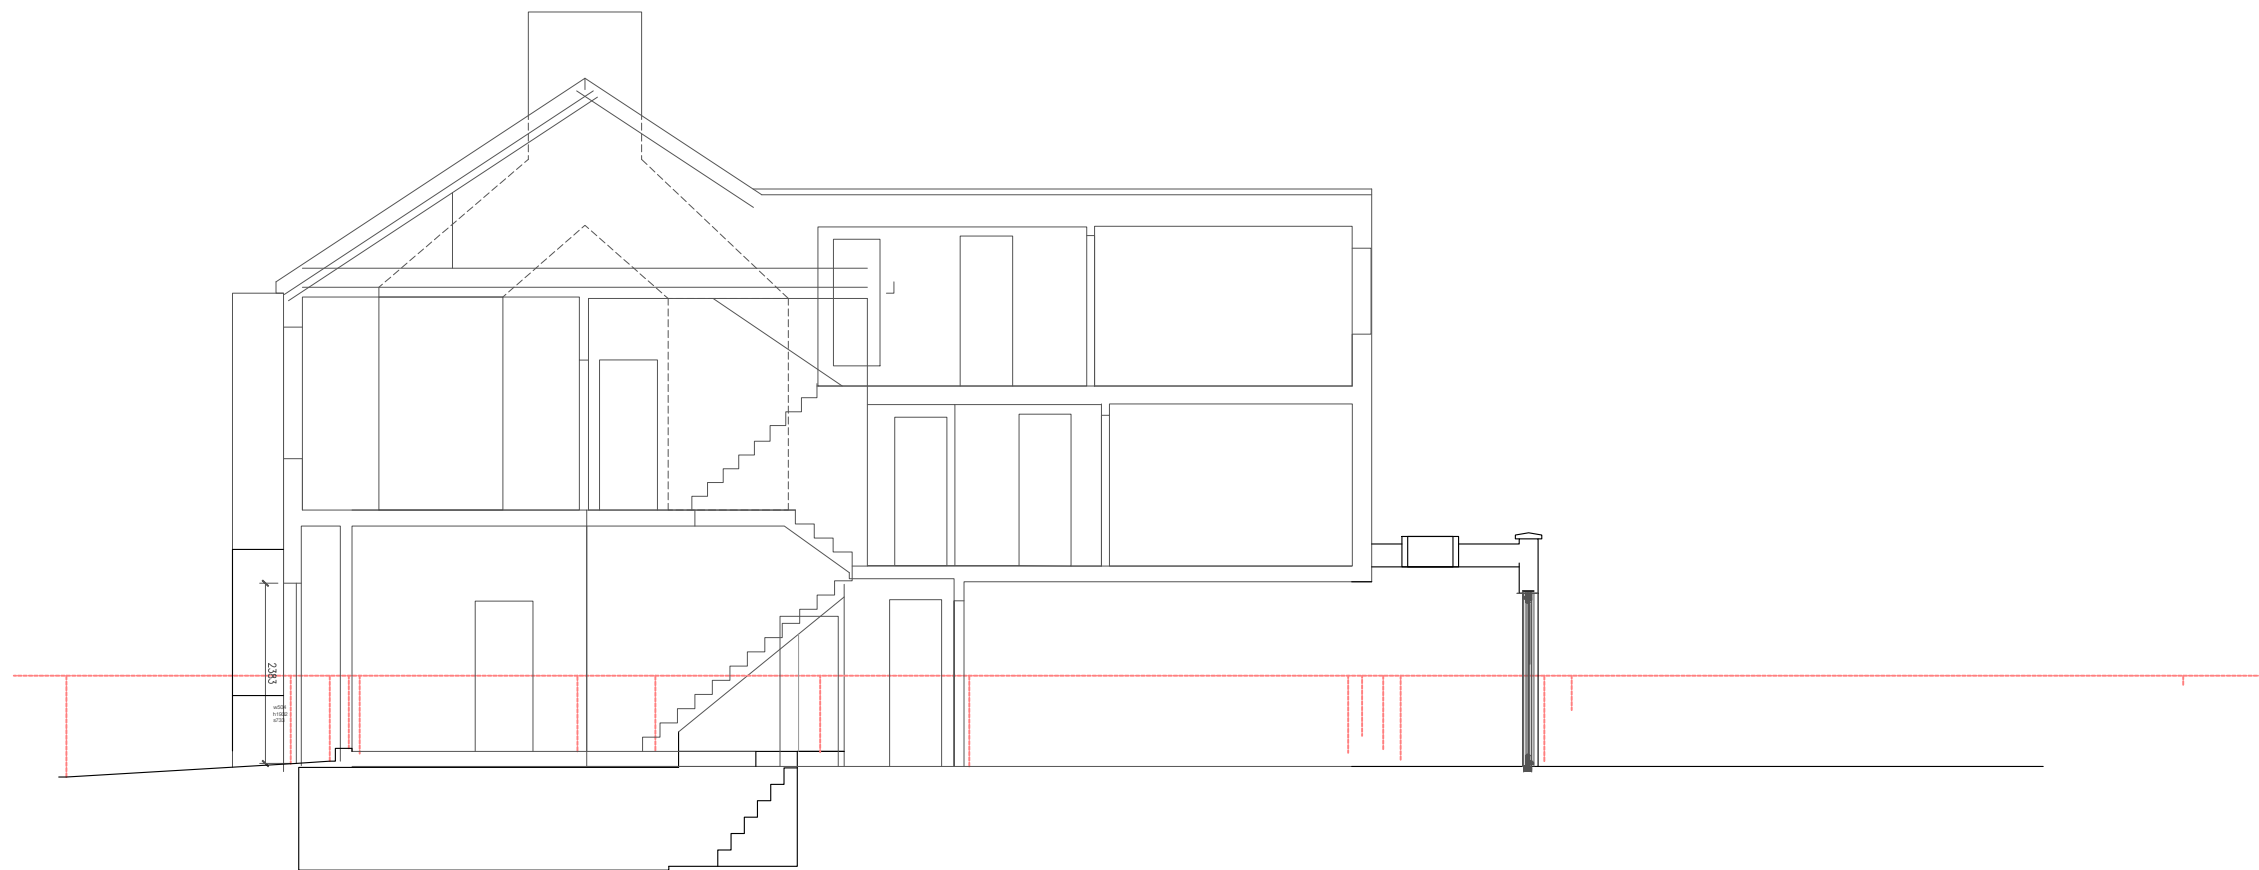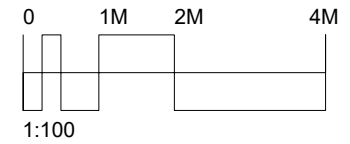

FELIXDB

12 Chichester Road
London NW6 5QN

t. 07966264656

felix@felixdb.co.uk

drawing no. FDB-14AR-A02 b
title: PROPOSED SECTION AA
project: 14 ACHILLES ROAD NW6 1EA
date: 30/10/2017 13:59:38
revision no. b
drawn by: F.P
scale: 1:50@A3

dimensions to be checked on site before construction