

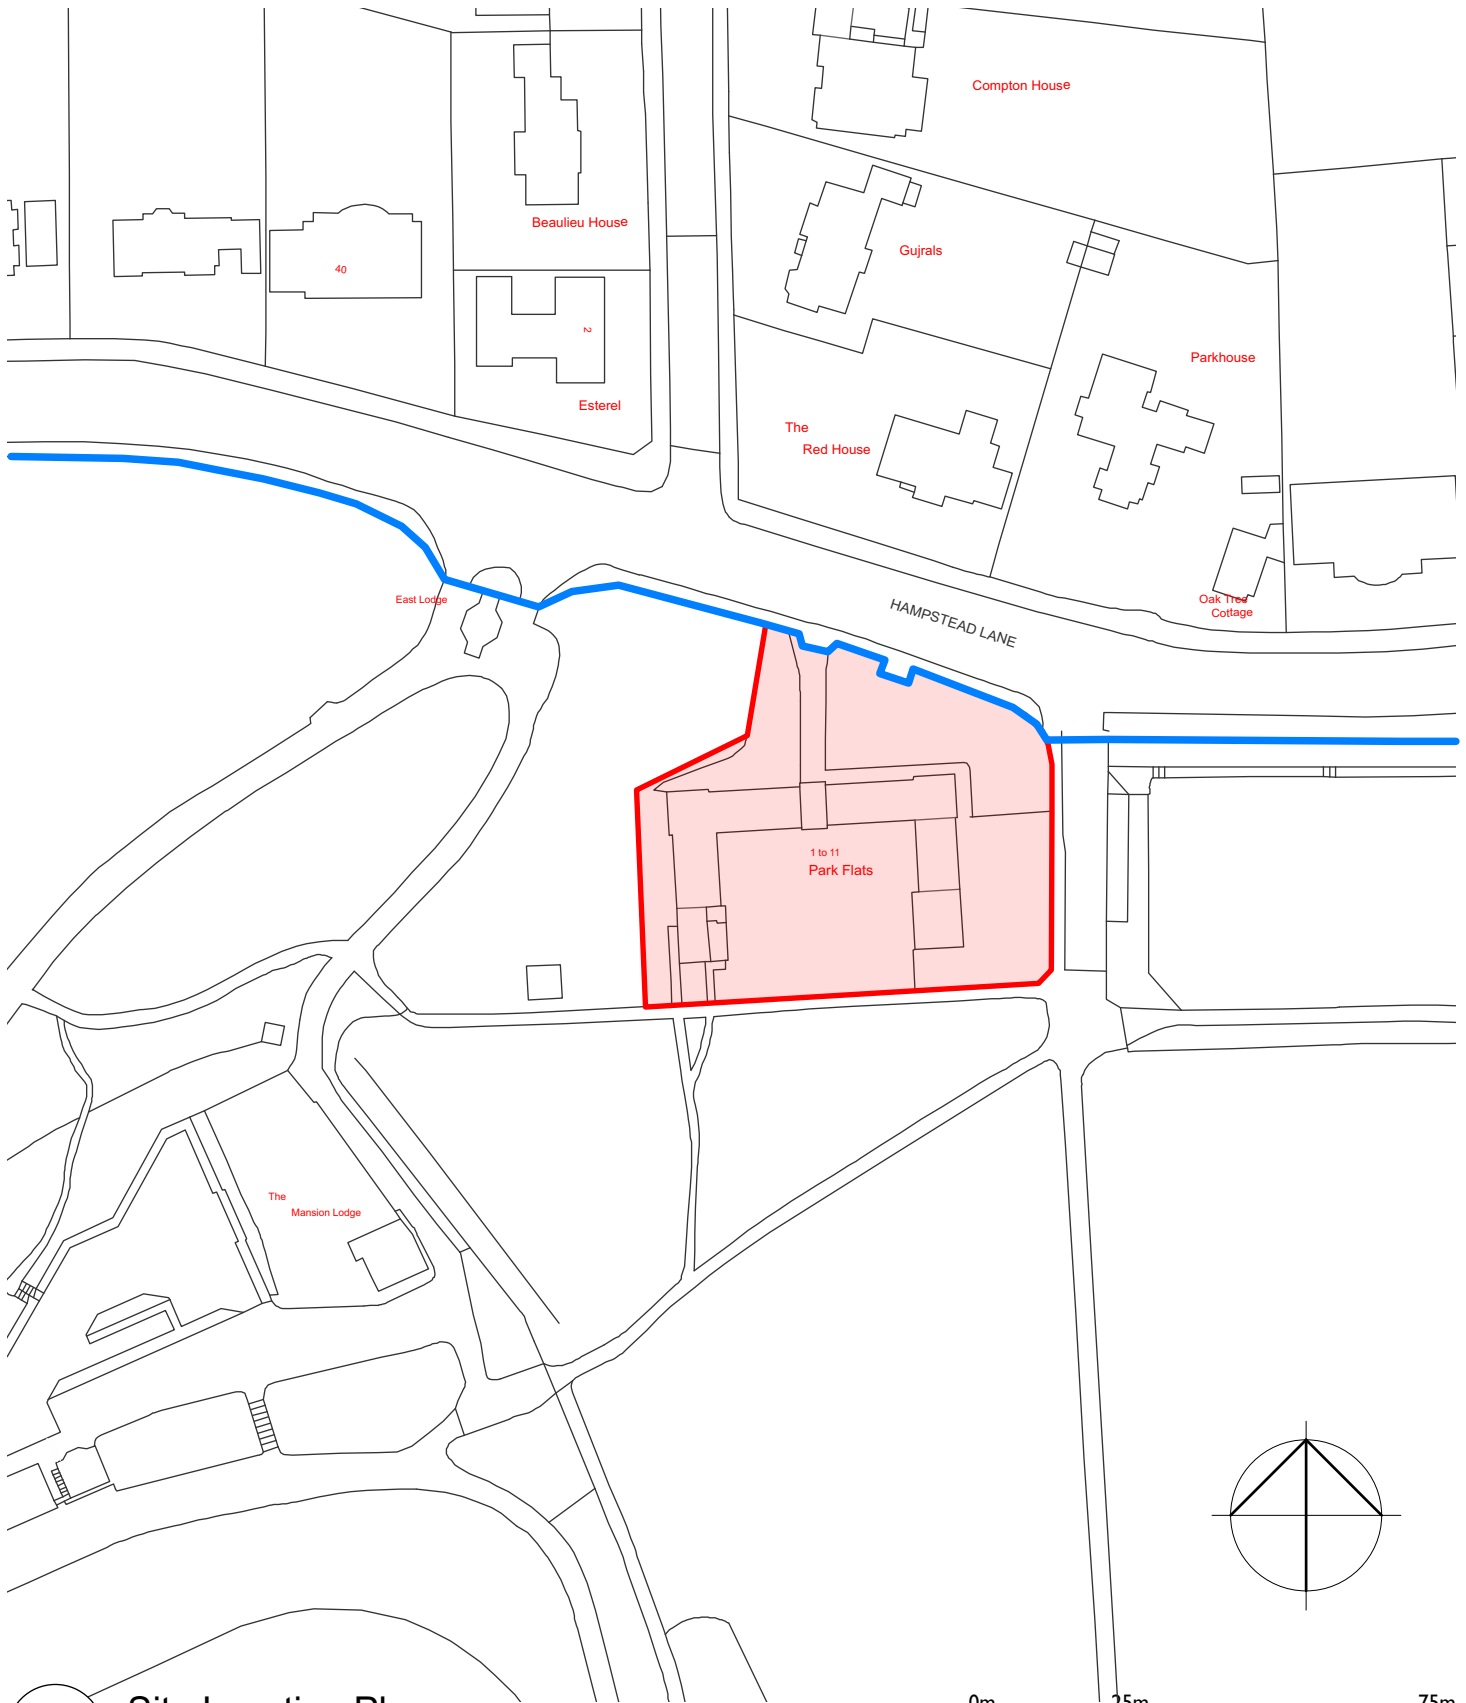


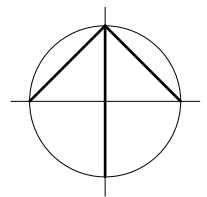

1 Site Location Plan
Scale: 1:1250

 

CLIENT
English Heritage Trust

PROJECT
Kenwood House Stables Refurbishment

TITLE
Site Location Plan

DATE
05.10.17

SCALE
1:1250 @ A4





JOB NO
17_109

DRAWN
RD

DRAWING NO
100



Acanthus
Clews
architects

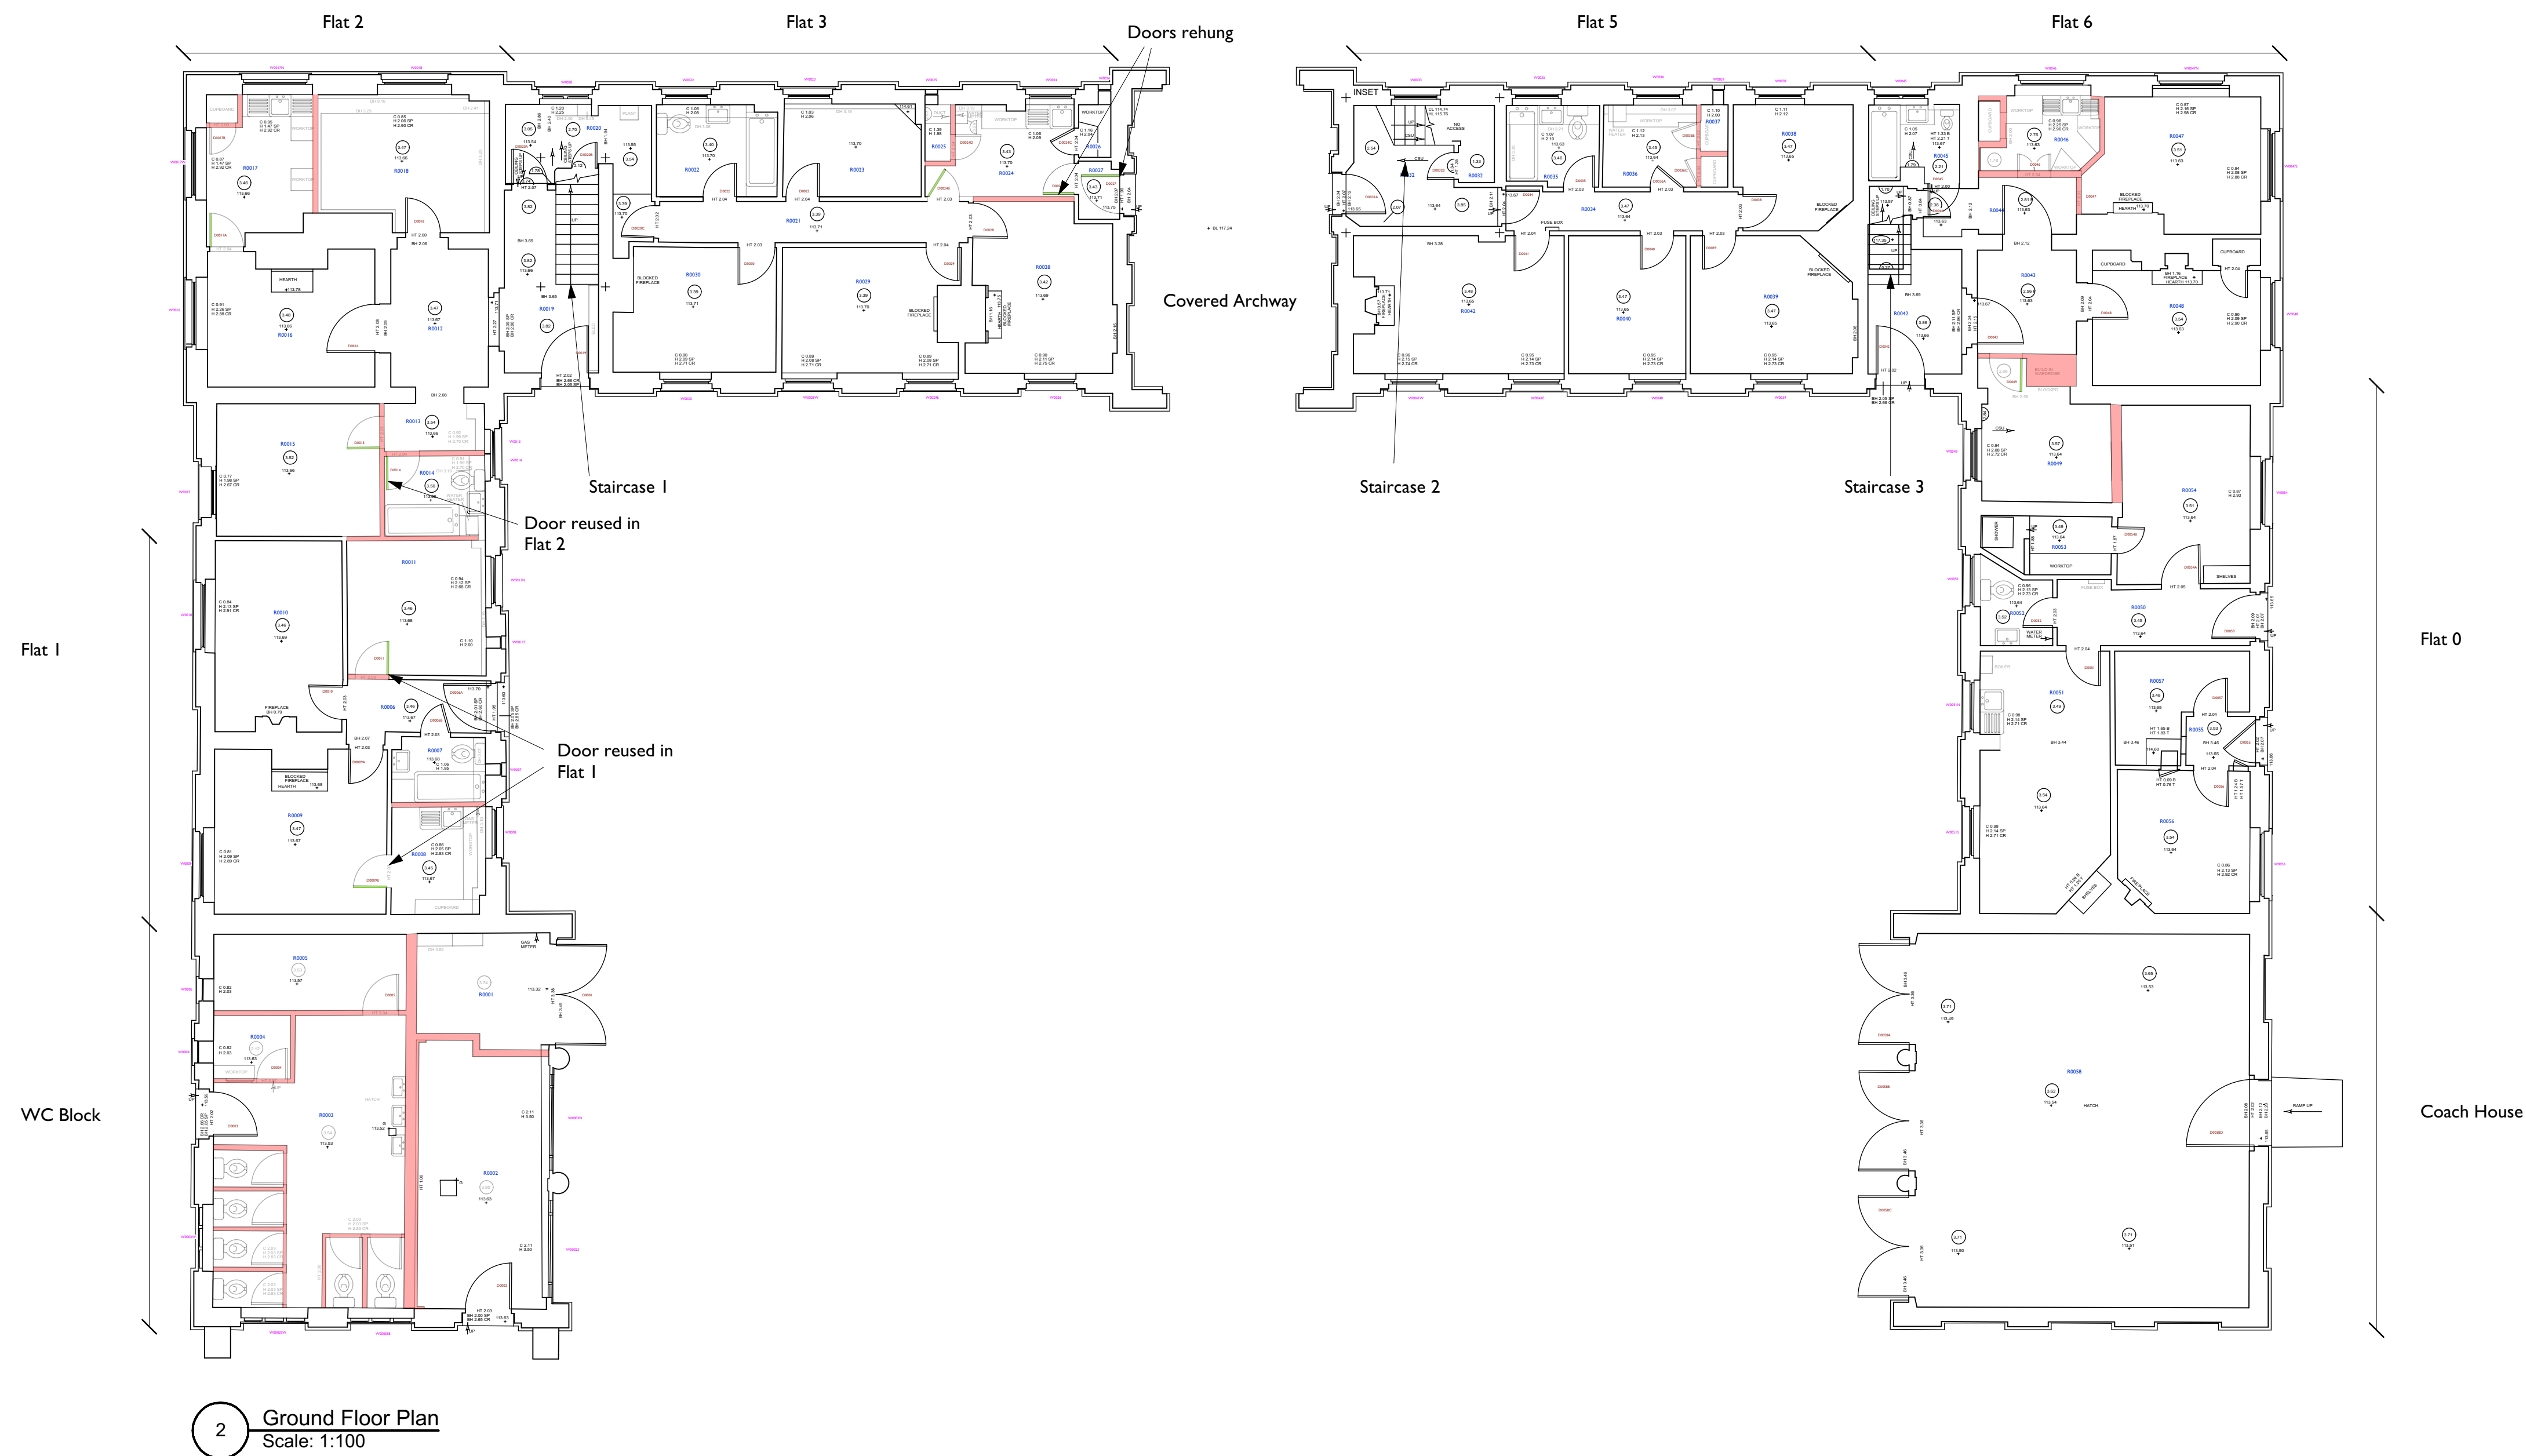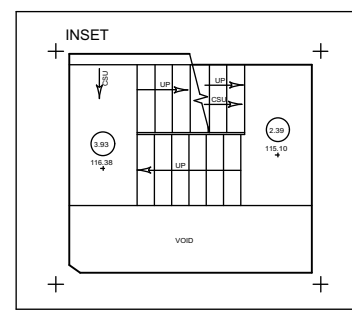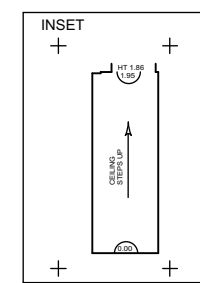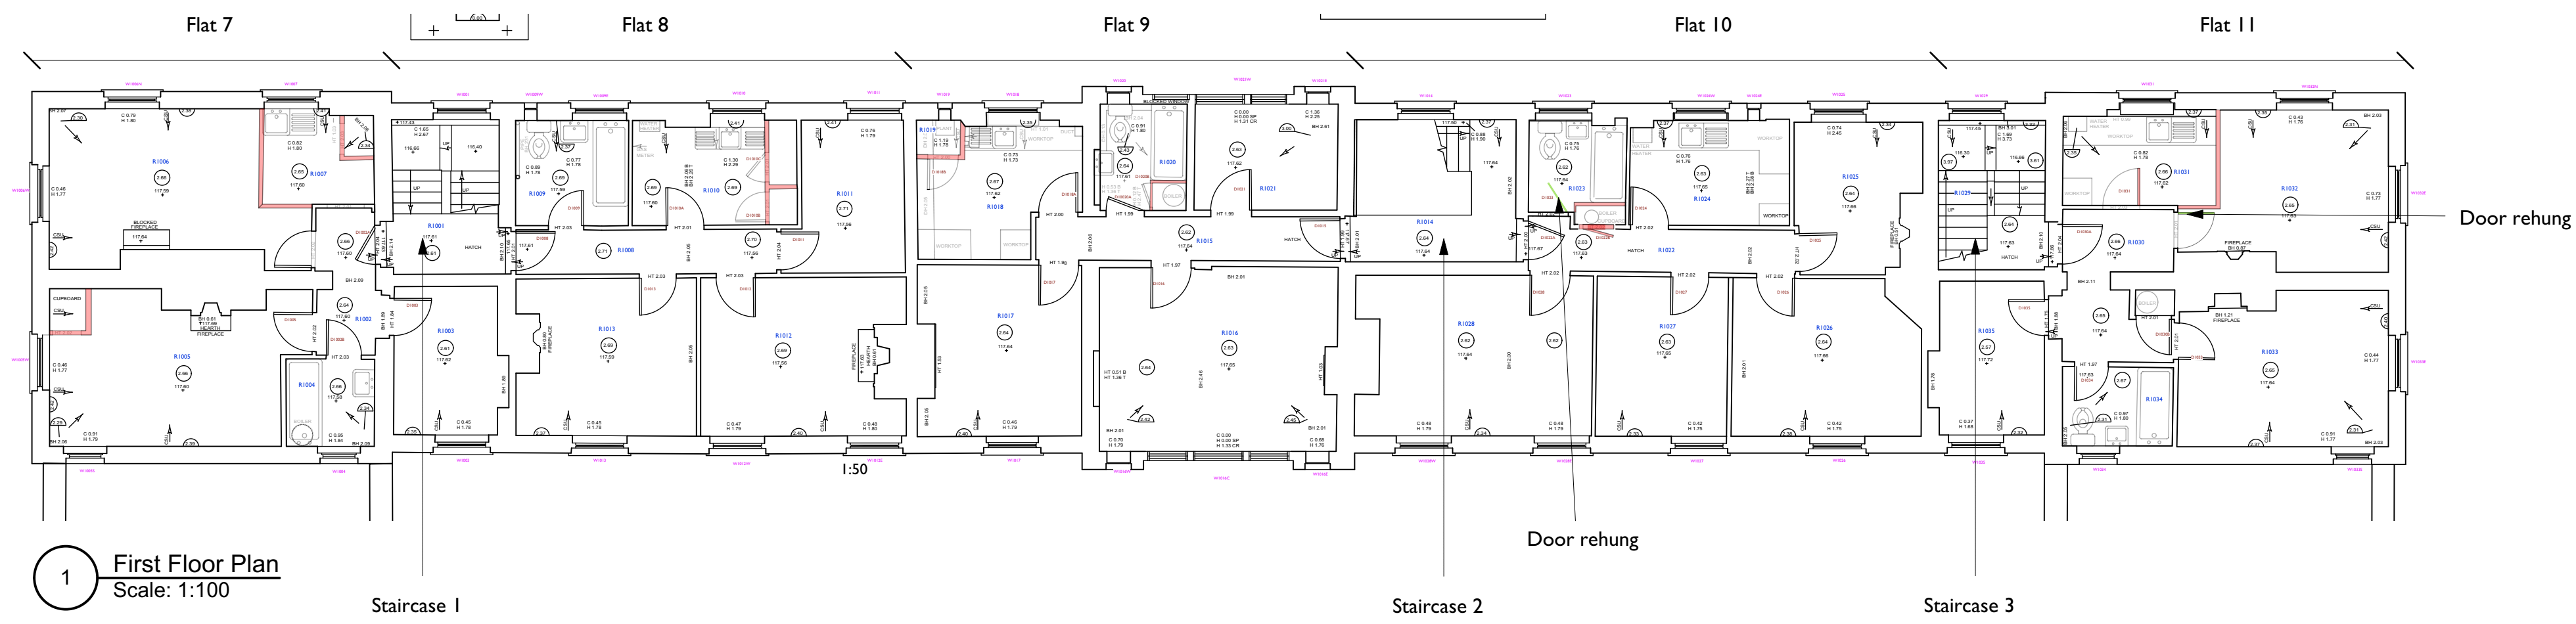

DO NOT SCALE THIS DRAWING USE DIMENSIONS ONLY
VERIFY ALL DIMENSIONS ON SITE BEFORE COMMENCING ANY WORK OR SHOP DRAWINGS
INFORM THE ARCHITECT BEFORE ANY WORK STARTS IF THIS DRAWING EXCEEDS THE QUANTITIES IN ANY WAY


ISSUE STATUS: FOR INFORMATION

Revision	Date	Removals Shown
A	28/9/17	
B	26/10/17	Adjusted layout to flats 6, 7, & 11

LEGEND

Removals

Remove and Retain for reuse

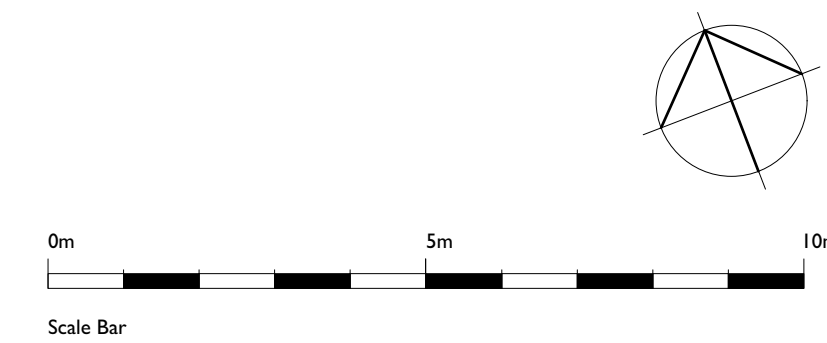

CLIENT
English Heritage Trust

PROJECT
Kenwood House
Stables Refurbishment

TITLE
Ground and First Floor
as Existing

SCALE
1:100 @ A1, 1:200 @ A3

DATE
September 2017

JOB N°
17_109

DRAWN
RD

DRAWING N°
101B

Acanthus House
57 Hightown Road
Banbury • Oxfordshire
OX16 9BE
Tel: 01295 702600
Fax: 01295 702601
architects@acanthusclews.co.uk
www.acanthusclews.co.uk

**Acanthus
Clews
architects**


DO NOT SCALE THIS DRAWING USE DIMENSIONS ONLY
VERIFY ALL DIMENSIONS ON SITE BEFORE COMMENCING ANY
WORK OR SHOP DRAWINGS
INFORM THE ARCHITECT BEFORE ANY WORK STARTS IF THIS
DRAWING EXCEEDS THE QUANTITIES IN ANY WAY

ISSUE STATUS: FOR INFORMATION

Revision Date
A 28/9/17 Adjusted layout to Flat 0+6

HAMPSTEAD LANE

1 Site Plan
Scale: 1:200

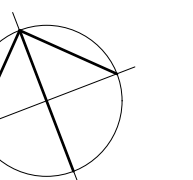

CLIENT
English Heritage Trust

PROJECT
Kenwood House
Stables Refurbishment

TITLE
Site Plan
as Existing

SCALE
1:100 @ A1 , 1:200 @ A3

DATE
September 2017

JOB N°
17_109

DRAWN
RD

DRAWING N°
102







**Acanthus
Clews**
architects

Acanthus House
57 Hightown Road
Banbury • Oxfordshire
OX16 9BE

Tel: 01295 702600
Fax: 01295 702601

architects@acanthusclews.co.uk
www.acanthusclews.co.uk

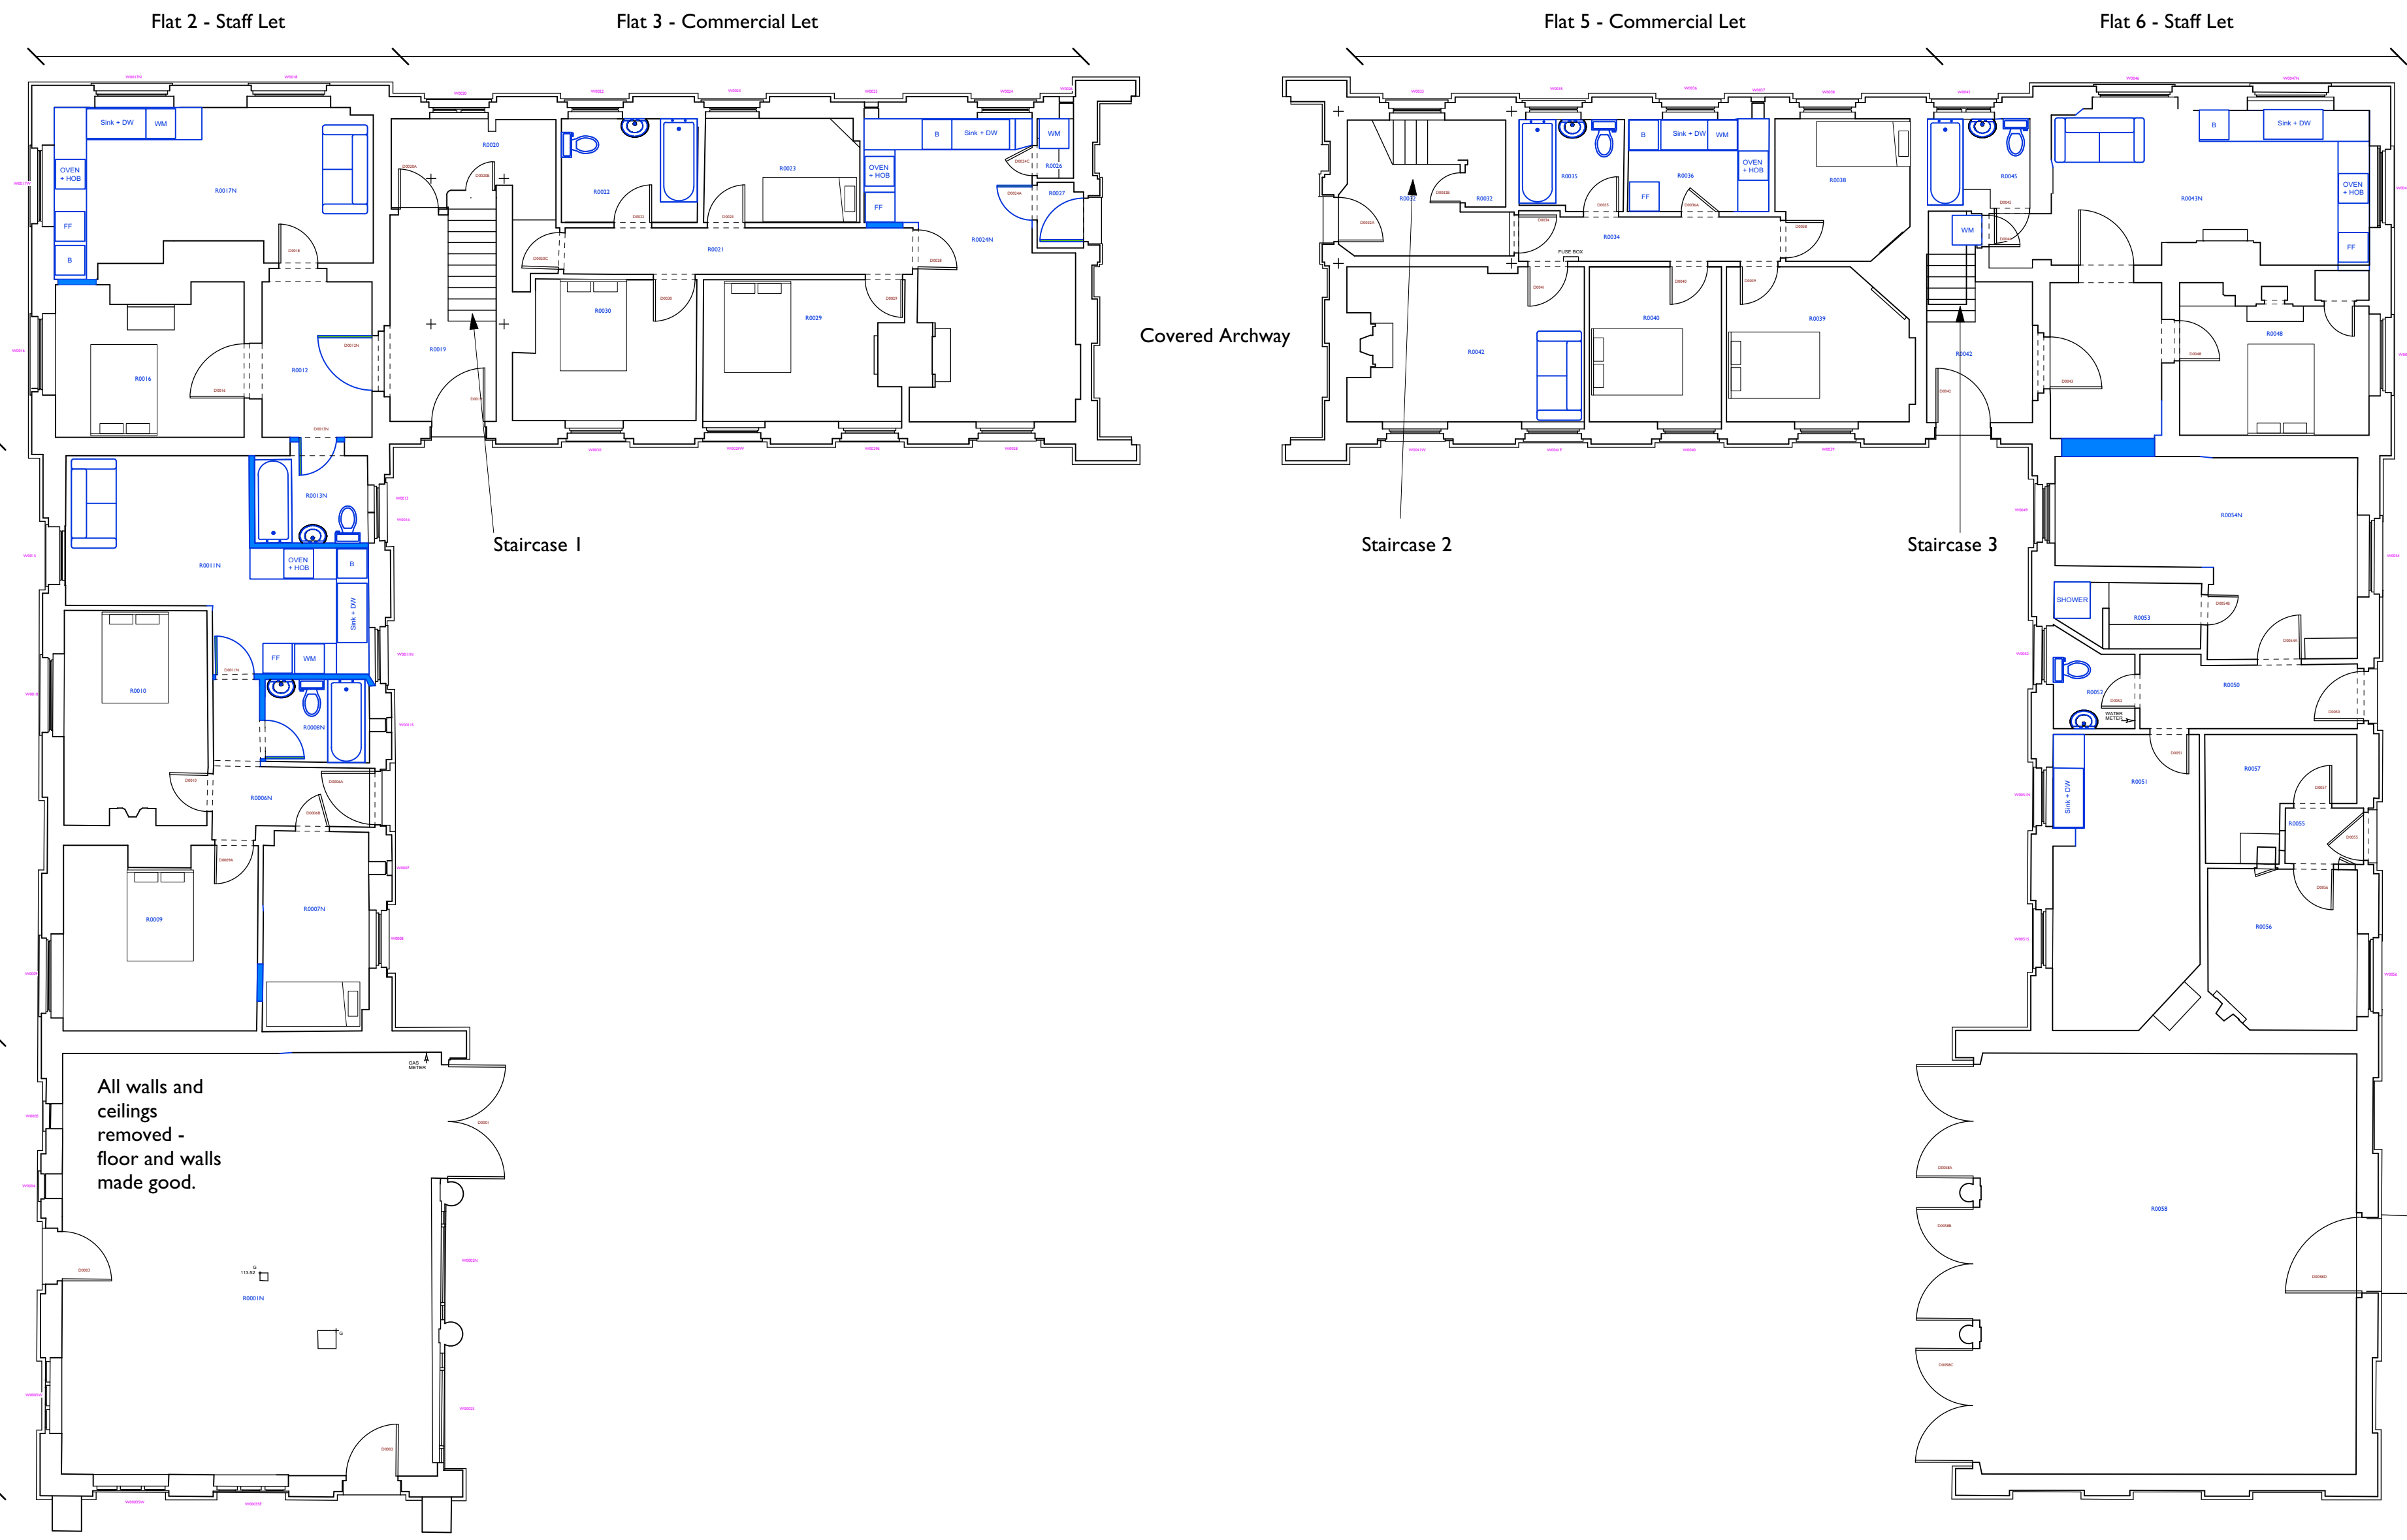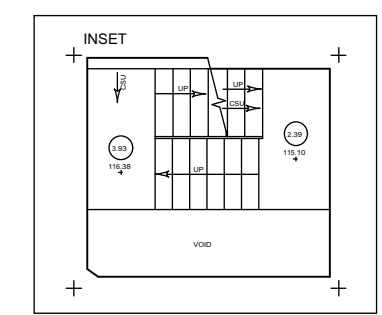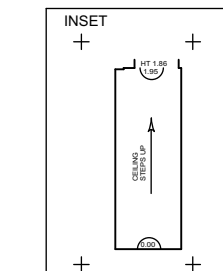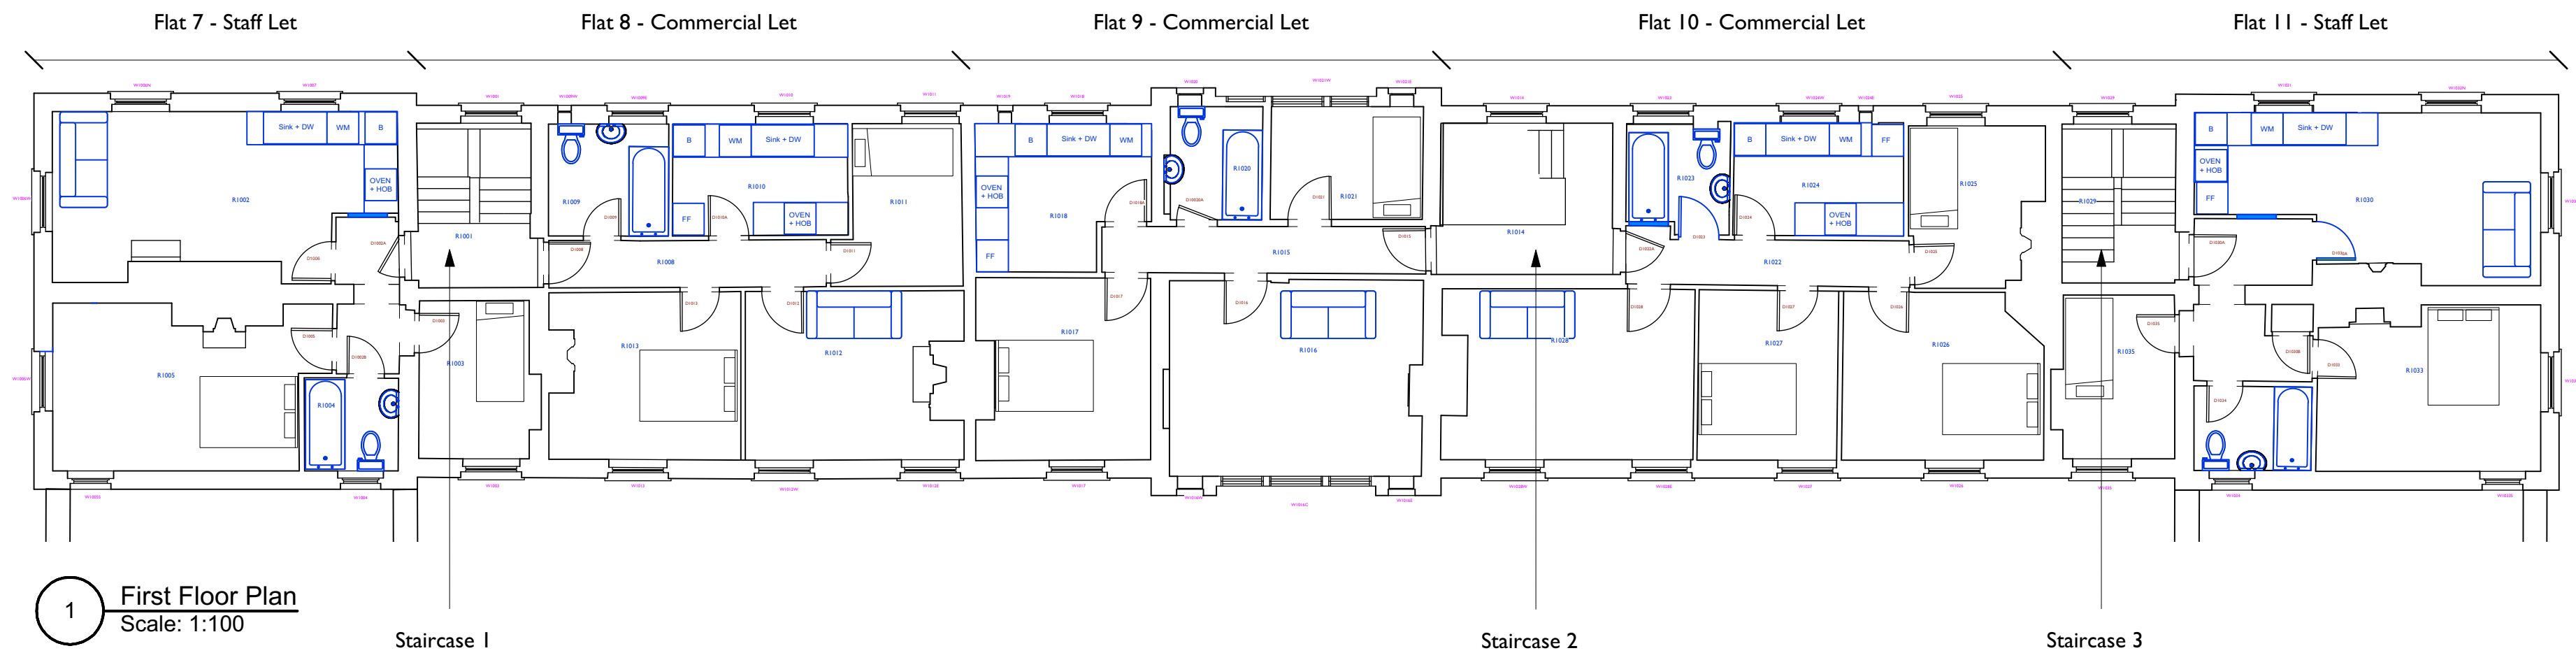

DO NOT SCALE THIS DRAWING USE DIMENSIONS ONLY

VERIFY ALL DIMENSIONS ON SITE BEFORE COMMENCING ANY WORK OR SHOP DRAWINGS

INFORM THE ARCHITECT BEFORE ANY WORK STARTS IF THIS DRAWING EXCEEDS THE QUANTITIES IN ANY WAY

ISSUE STATUS: FOR INFORMATION

Revision	Date	
A	28/9/17	Adjusted layout to Flat 0+6
B	26/10/17	Adjusted layout for Flats 6,7,11

LEGEND


New items in Blue

Reused doors in Green

0m 5m 10m

Scale Bar

CLIENT		 Acanthus Clews architects
English Heritage Trust		
PROJECT		
Kenwood House Stables Refurbishment		
TITLE		
Ground and First Floor as Proposed		
SCALE		
1:100 @ A1 , 1:200 @ A3		
DATE	DRAWN	
September 2017	RD	
JOB N°	DRAWING N°	
17_109	201B	
		Acanthus House 57 Hightown Road Banbury • Oxfordshire OX16 9BE Tel: 01295 702600 Fax: 01295 702601 architects@acanthusclews.co.uk www.acanthusclews.co.uk

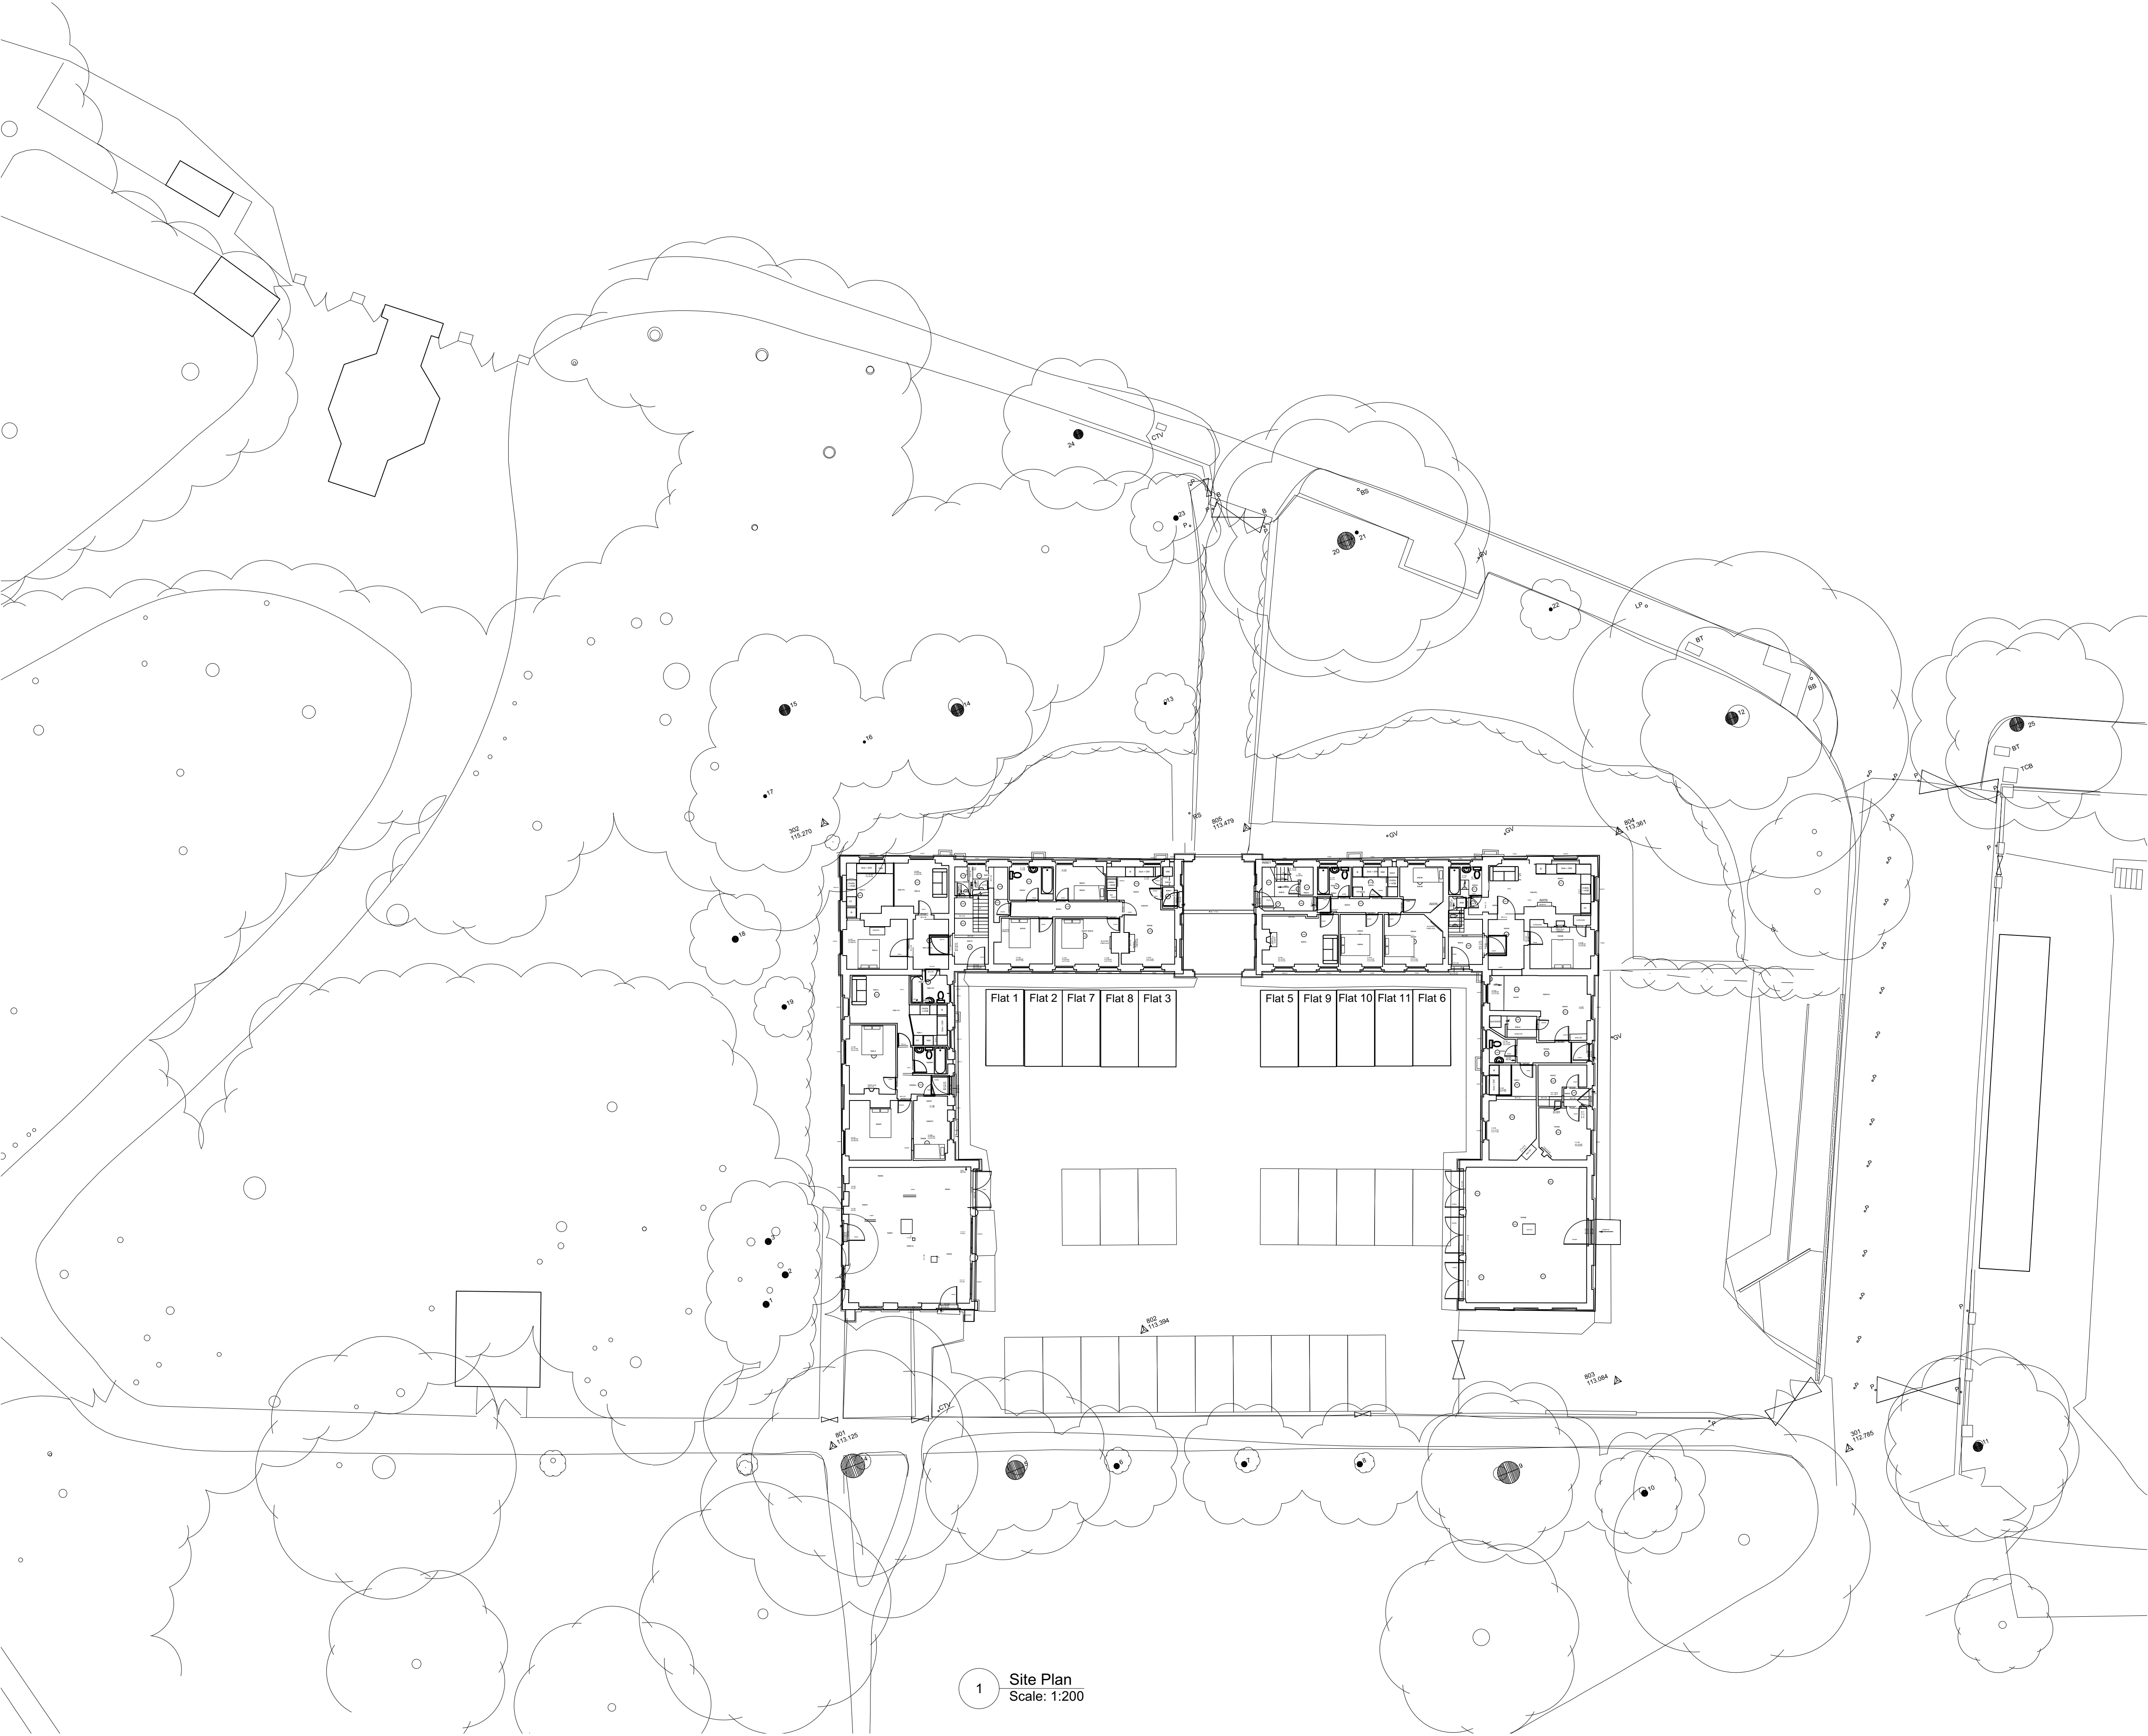

1 Site Plan
Scale: 1:200

CLIENT

English Heritage Trust

PROJECT

Kenwood House
Stables Refurbishment

TITLE

Site Plan
as Proposed

SCALE

1:100 @ A1 , 1:200 @ A3

DATE

September 2017

JOB N°

17_109

DRAWN

RD

DRAWING N°

202A

Acanthus Clews architects

Acanthus House
57 Hightown Road
Banbury • Oxfordshire
OX16 9BE
Tel: 01295 702600
Fax: 01295 702601
architects@acanthusclews.co.uk
www.acanthusclews.co.uk


DO NOT SCALE THIS DRAWING USE DIMENSIONS ONLY
VERIFY ALL DIMENSIONS ON SITE BEFORE COMMENCING ANY
WORK OR SHOP DRAWINGS
INFORM THE ARCHITECT BEFORE ANY WORK STARTS IF THIS
DRAWING EXCEEDS THE QUANTITIES IN ANY WAY

ISSUE STATUS: FOR INFORMATION

Revision	Date	
A	26/10/17	Further Compartmentation added.



1 First Floor Plan
Scale: 1:200

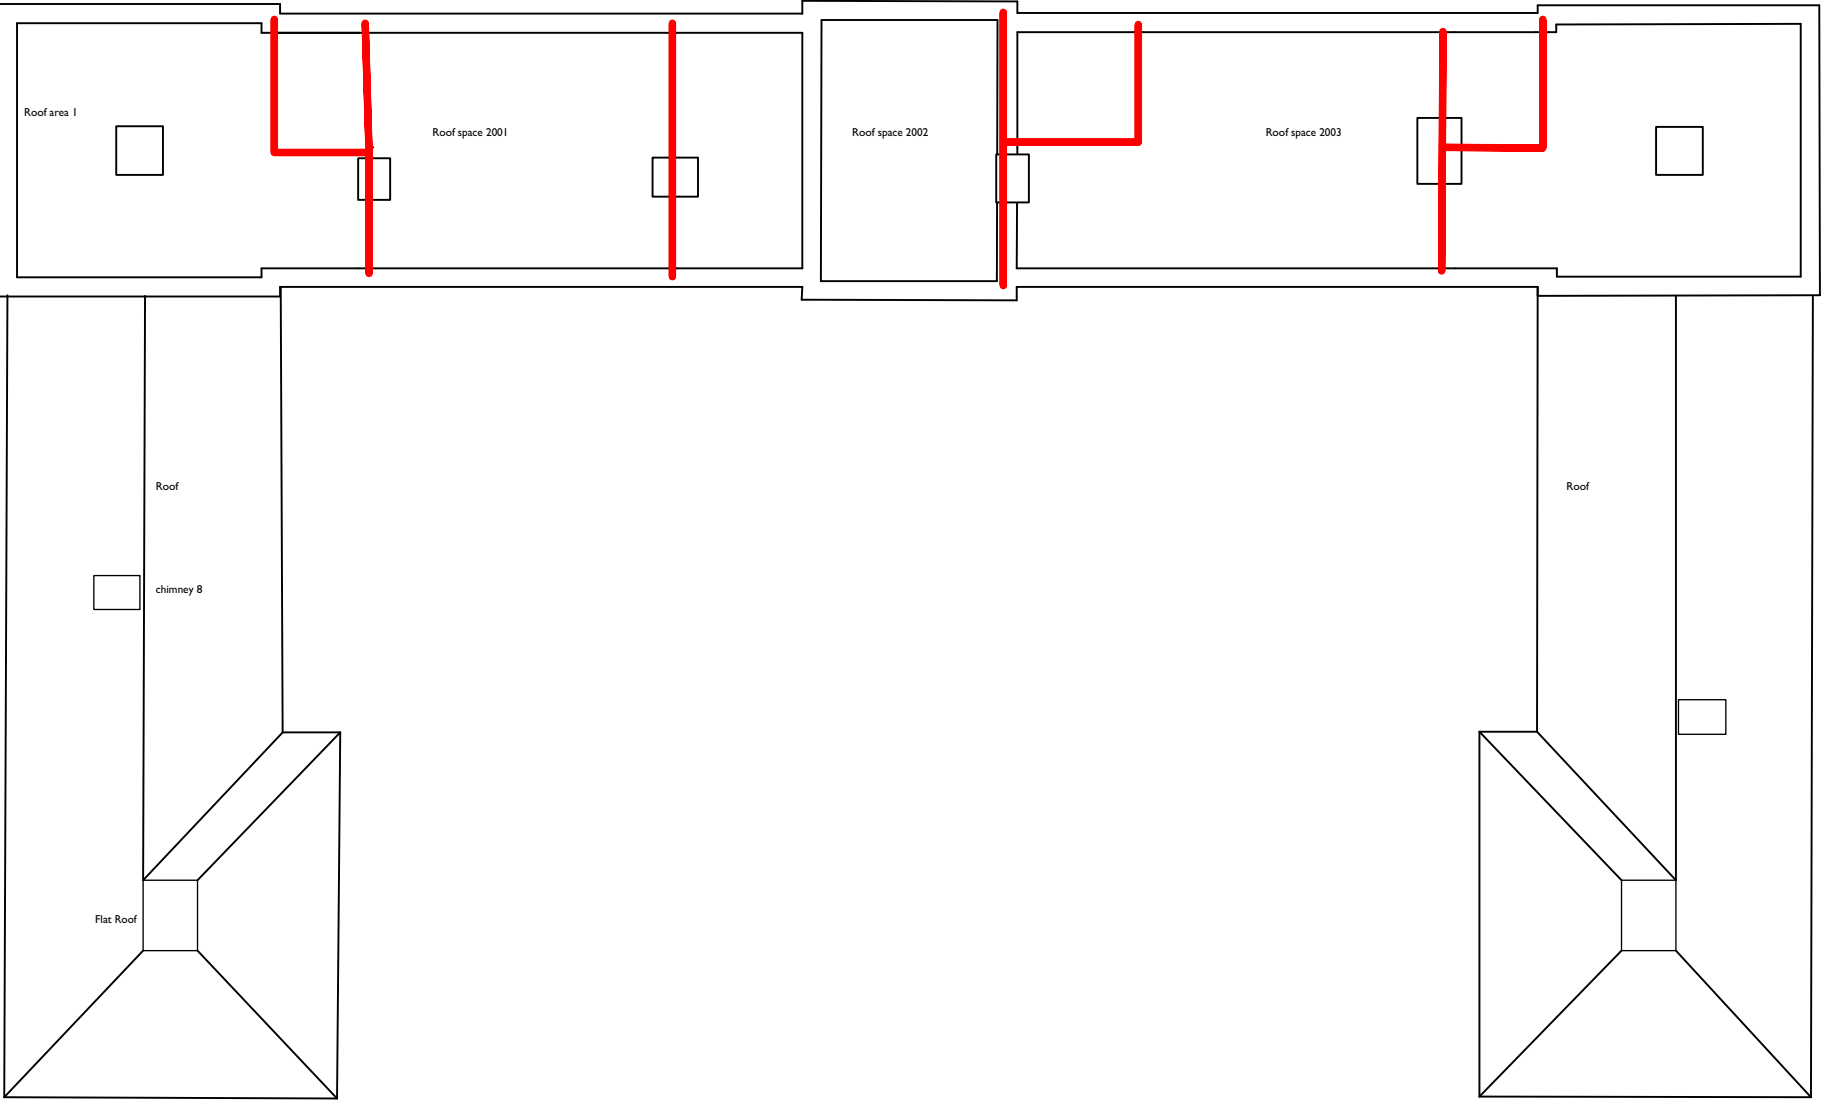

3 Attic Plan
Scale: 1:200

NOTES:
Compartment lines to be 1hr fire rated.
Fire doors keep shut sign to be added on inside of door,
with smoke seals, and
intumescent seals.



2 Ground Floor Plan
Scale: 1:200

LEGEND

- Access hatch through fire barrier
- Compartmentation Line
- New ceiling hatch
- New ceiling - fire rated

0m 5m 10m 15m 20m
Scale Bar

CLIENT	English Heritage Trust	 Acanthus Clews architects		
PROJECT	Kenwood House Stables Refurbishment			
TITLE	Fire Strategy Floor Plans			
SCALE	1:200 @ A1			
DATE	September 2017	DRAWN	RD	Acanthus House 57 Hightown Road Banbury • Oxfordshire OX16 9BE Tel: 01295 702600 Fax: 01295 702601 architects@acanthusclews.co.uk www.acanthusclews.co.uk
JOB N°	17_109	DRAWING N°	210A	