




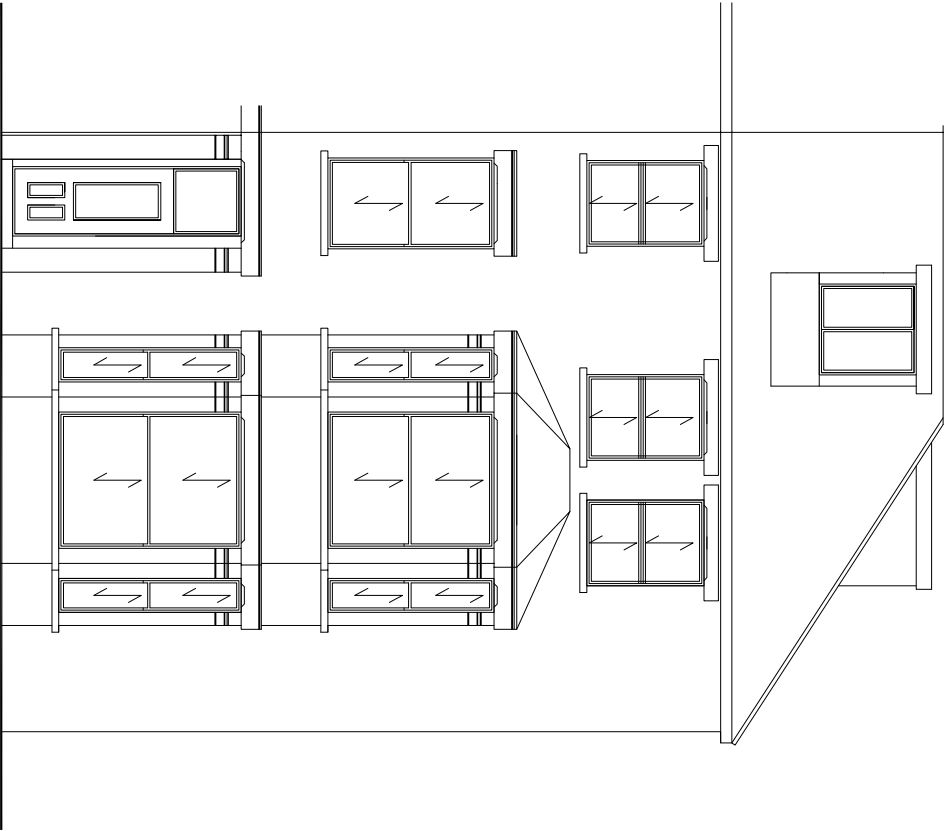

FRONT ELEVATION

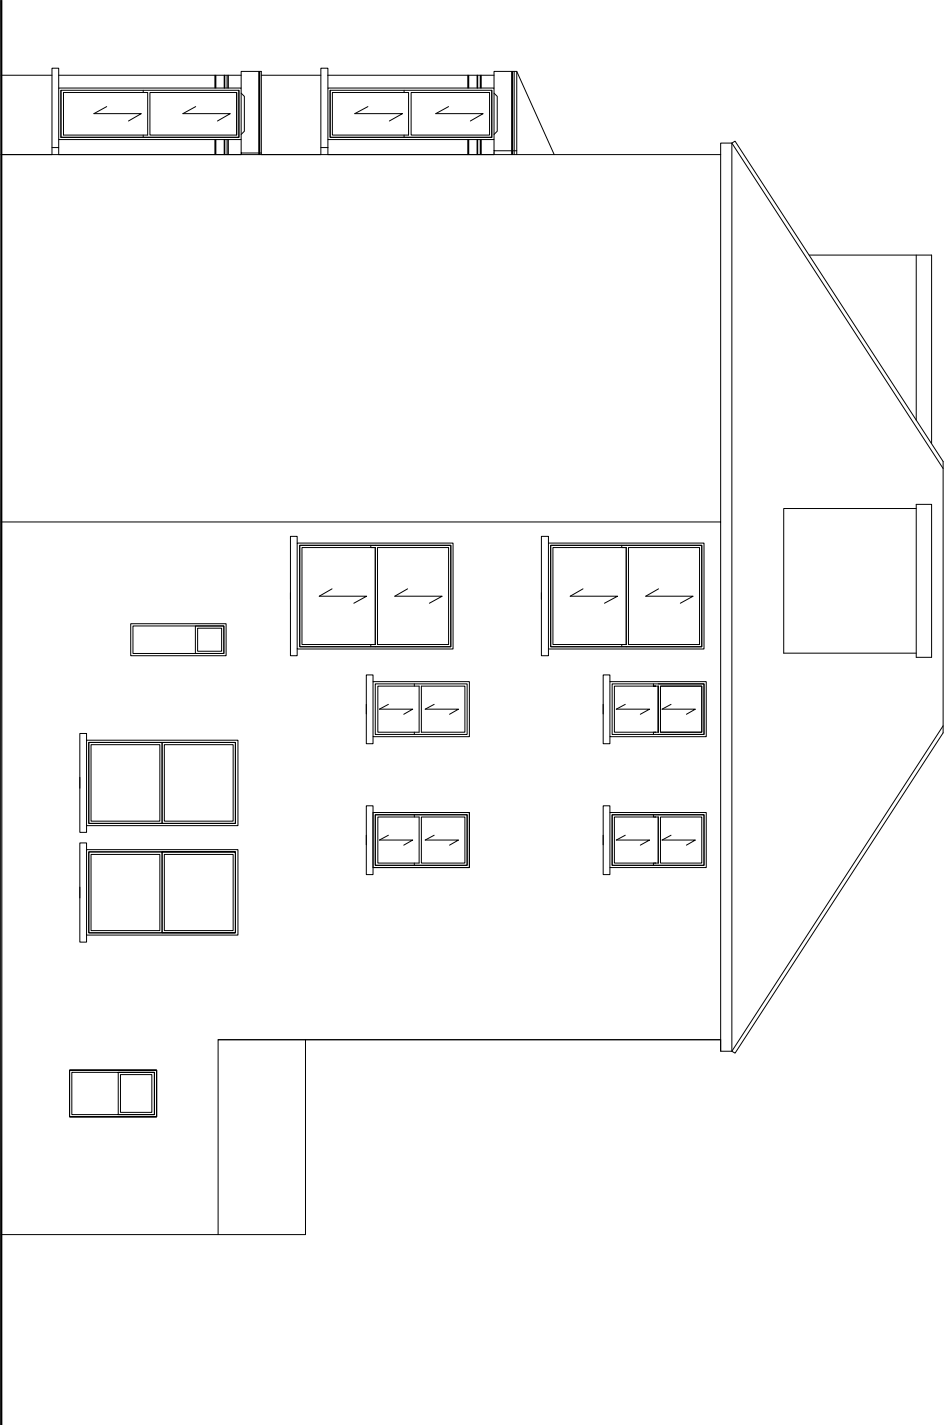

SIDE ELEVATION

 

URBAN REGEN LONDON Ltd.

TITLE		ADDRESS	
PROPOSED DRAWINGS		97 FORDWYCH ROAD LONDON, NW2	
CLIENT	Mr. S. BENJAMIN	SCALE	DATE
		1:100 @ A3	AUG 2017
		DRAWING NO.	REV.
		170802/09	A

Tel: 07970 647 449 Fax: 020 8963 9991 Email: urondon@aol.com