




NOTES:
 not scaled from this drawing

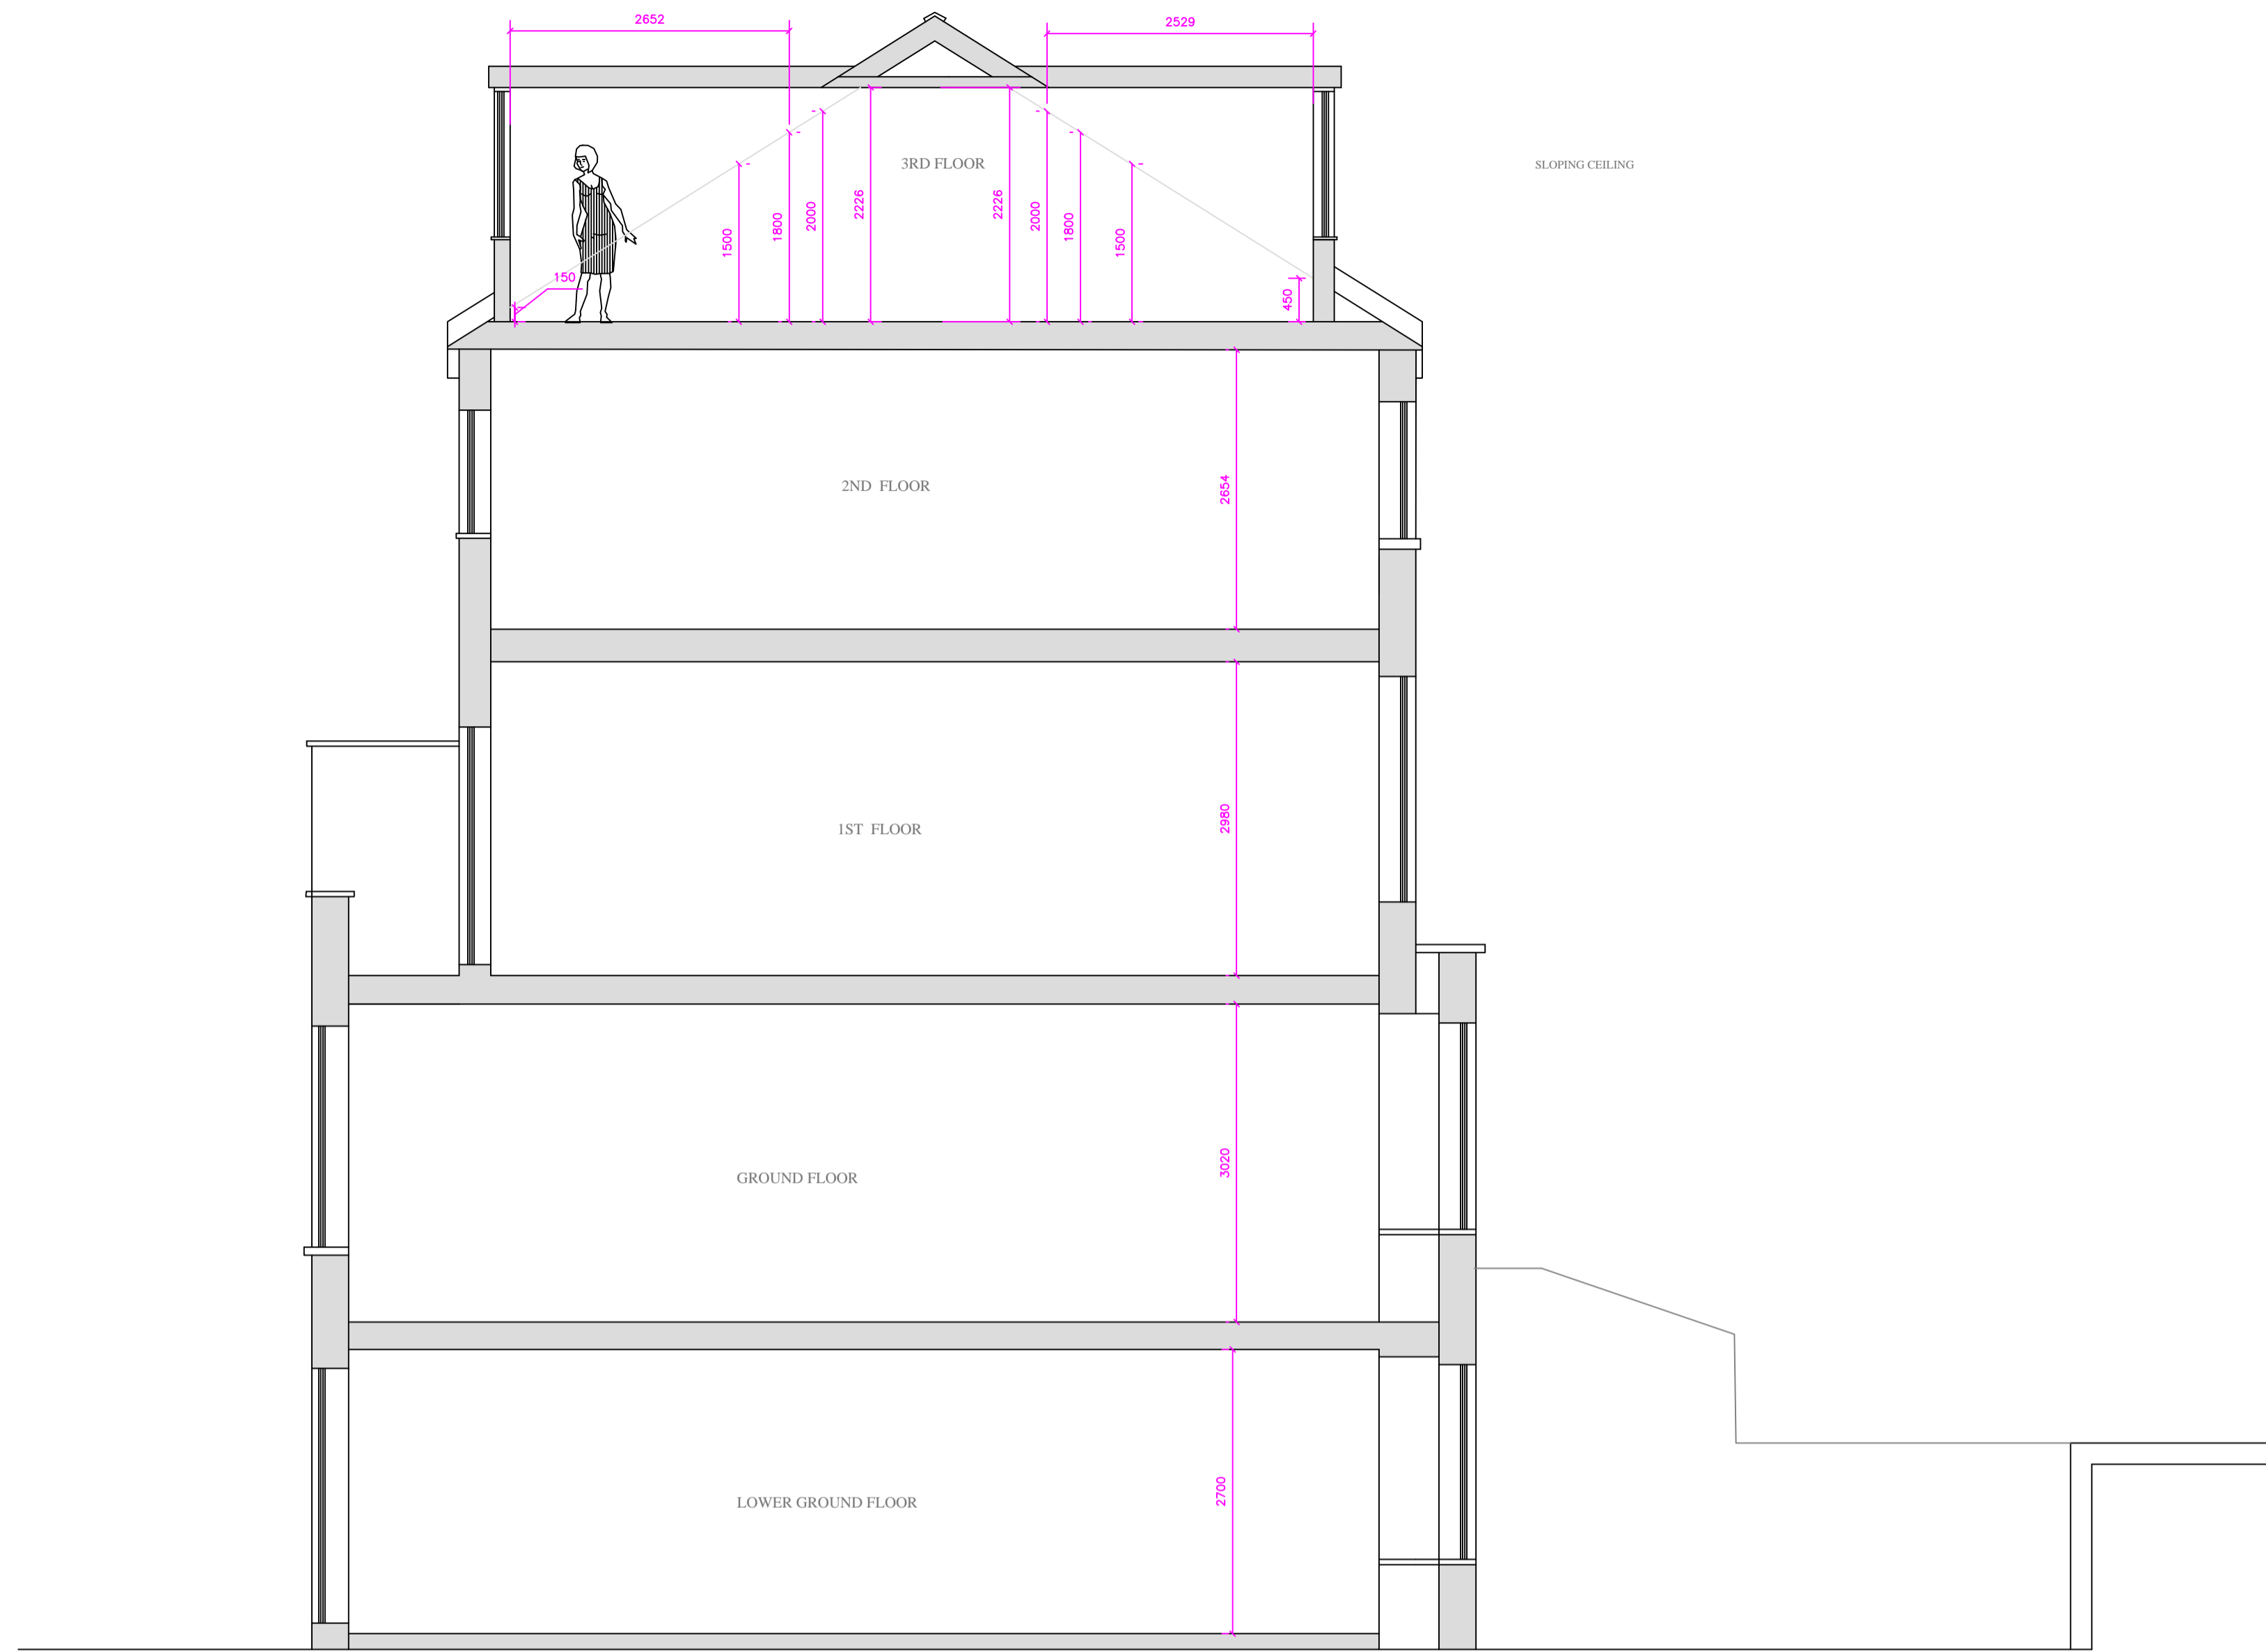


LONG SECTION 1

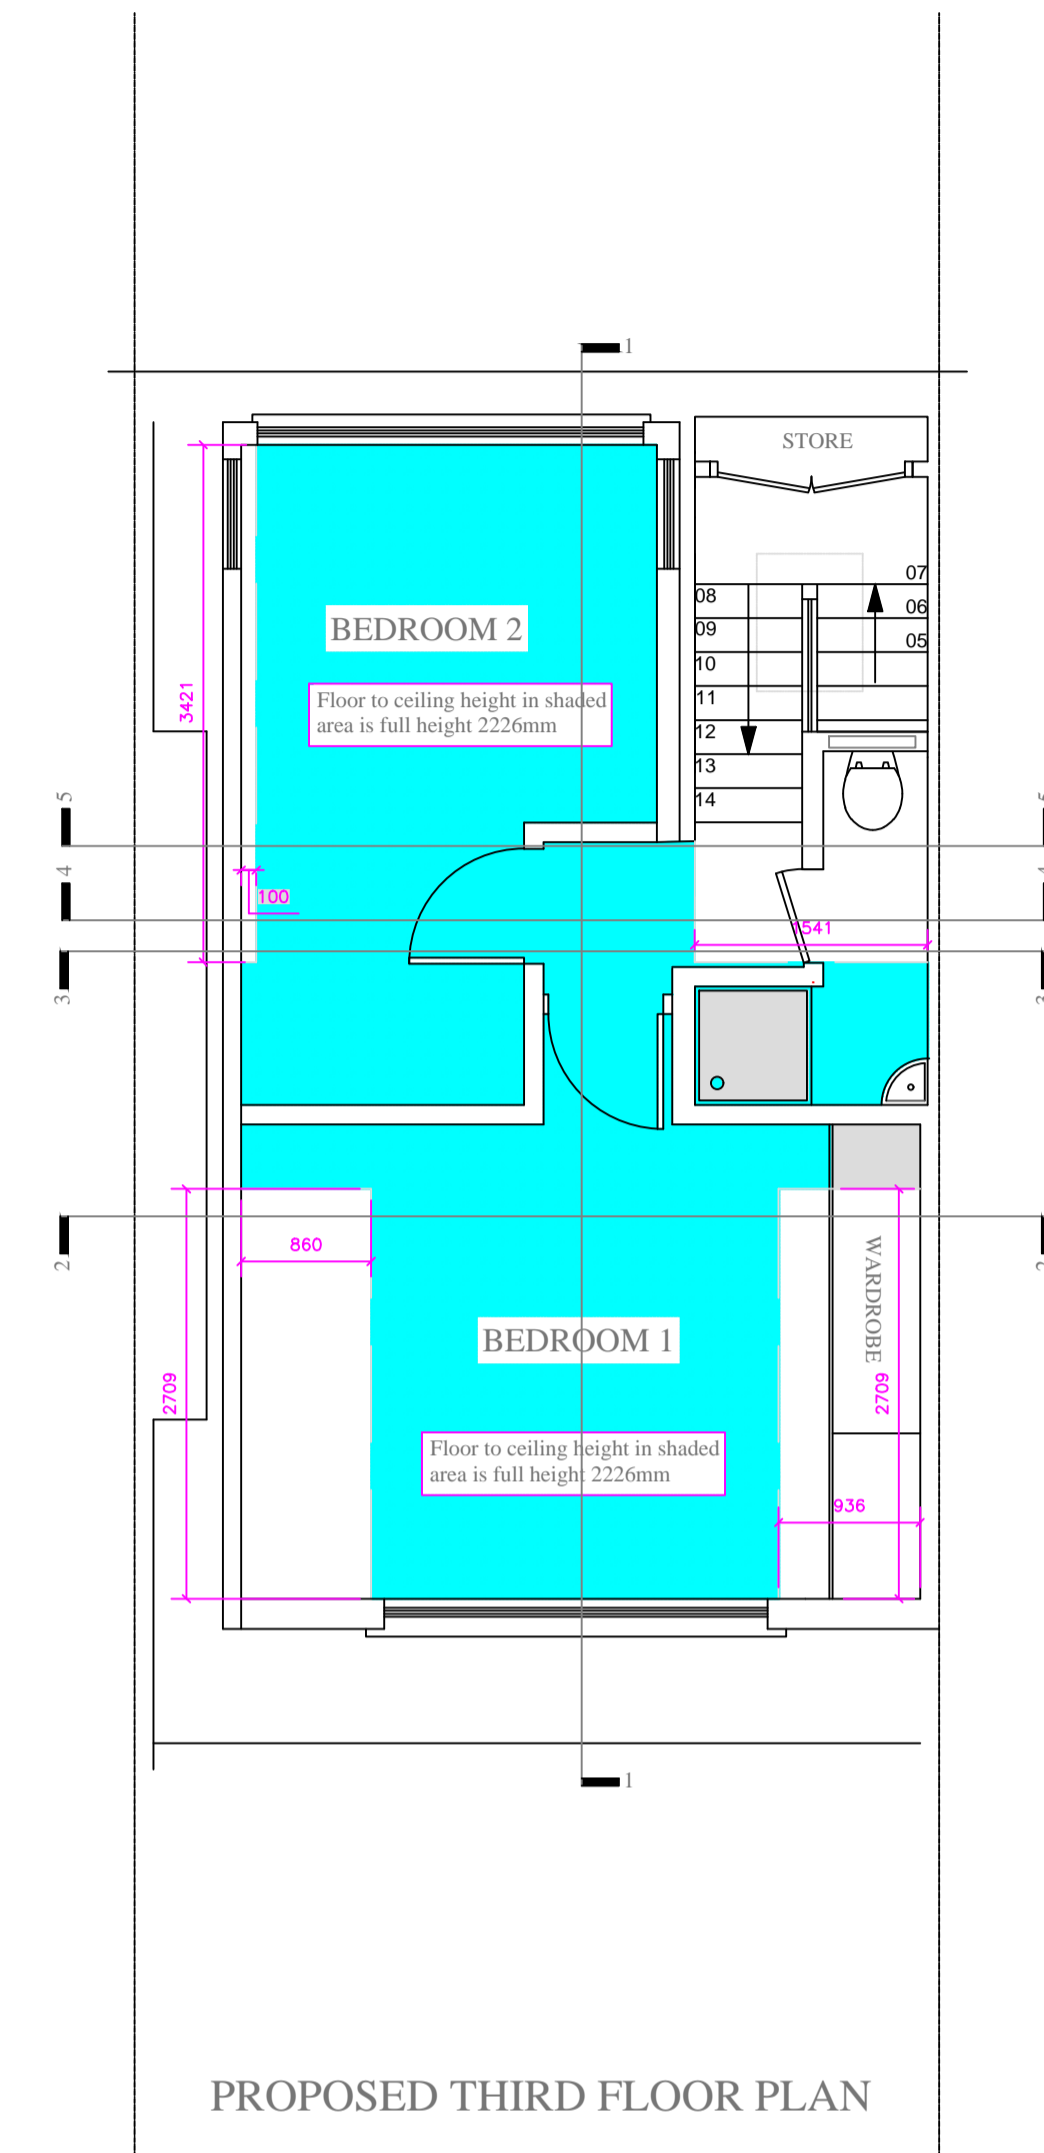


PROPOSED THIRD FLOOR PLAN

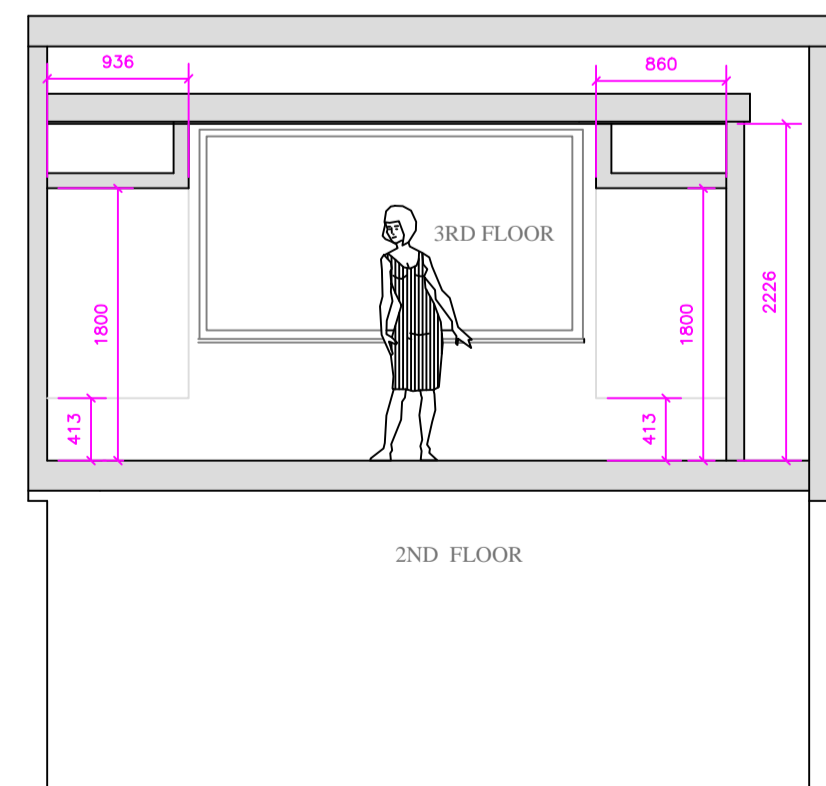


SECTION 2

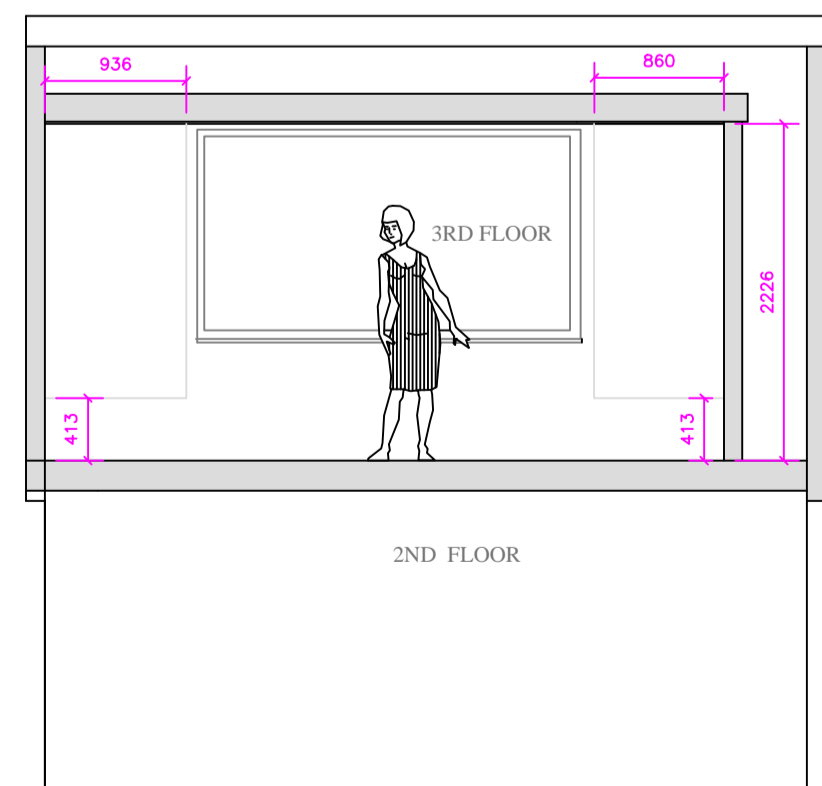

SECTION 3

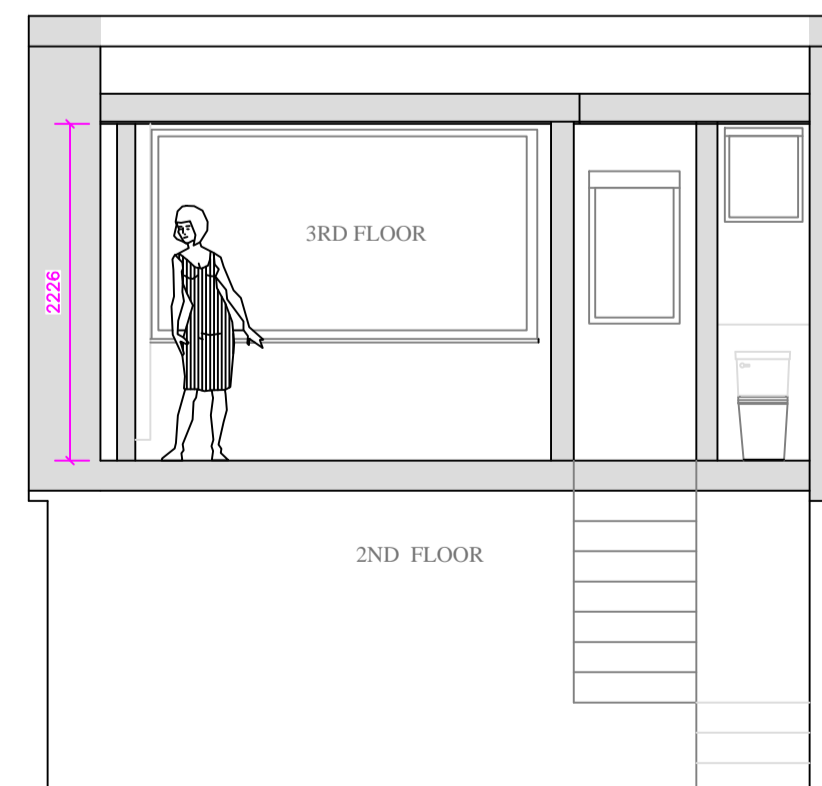

SECTION 4

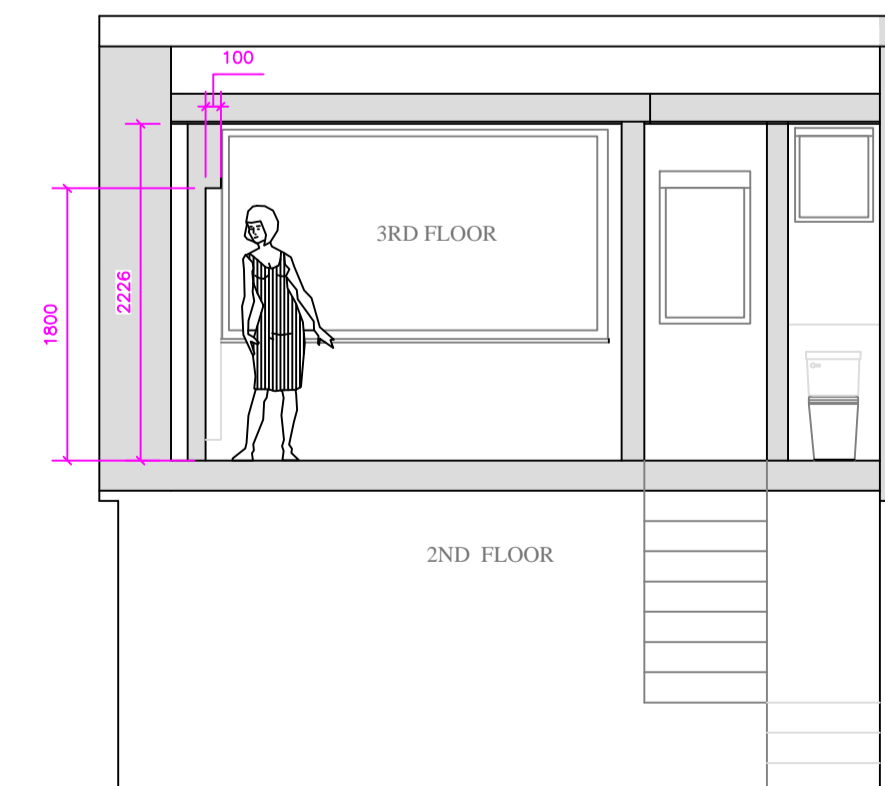

SECTION 5

anatolitis associates
 28 MANOR ROAD, POTTERS BAR
 HERTFORDSHIRE EN6 1DQ

TEL: 01707 659357
 FAX: 01707 851059

Client
 D. ROBSON & S DEWIS

Job Title
 31 CHRISTCHURCH HILL
 LONDON NW3 1LA

Drawing Title
 2ND FLOOR PLAN & SECTIONS

Scale
 1:50 @ A1

Date
 OCT 2017

Drawn By
 CTA

Drg. No
 PL554-3

Rev.
 A