




Second Floor Plan

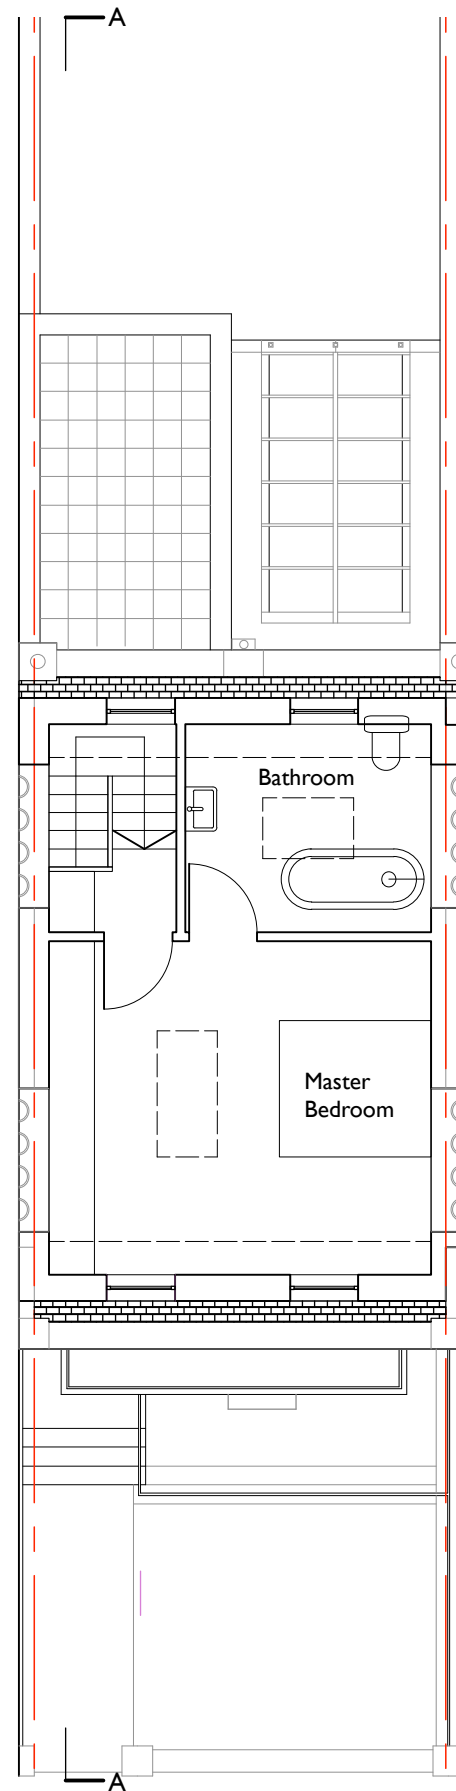

Third Floor Plan
Mansard addition to incorporate master bedroom and bathroom

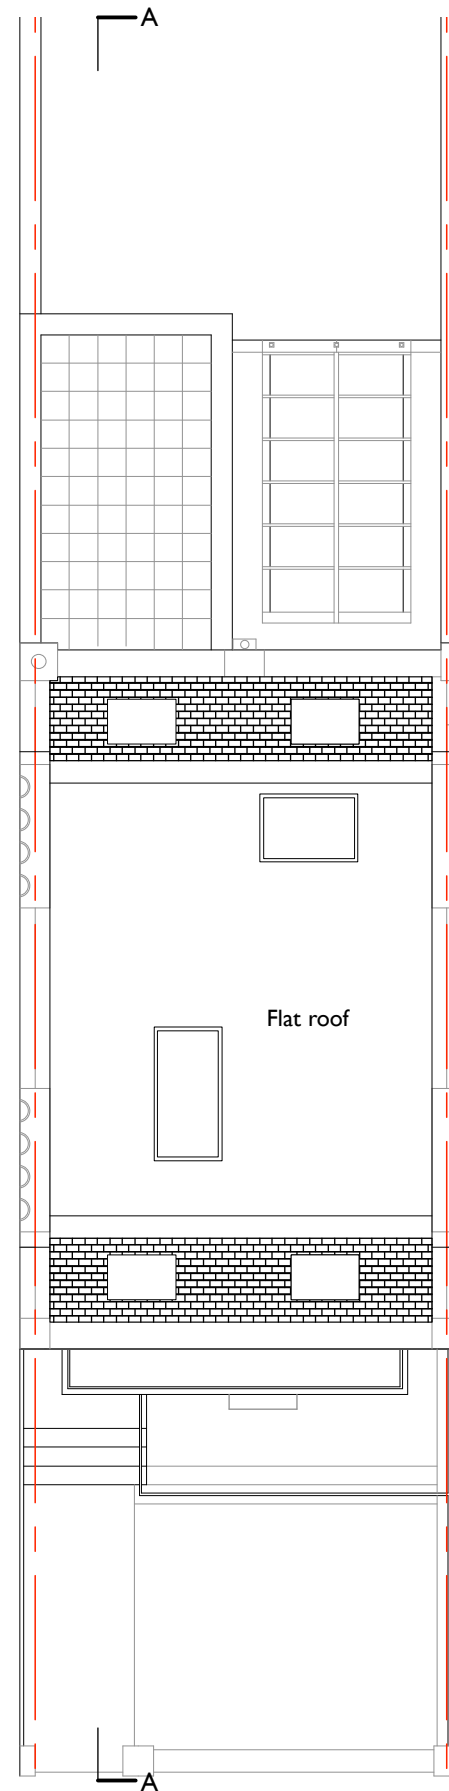

Roof Plan
New rooflights above bedroom and bathroom

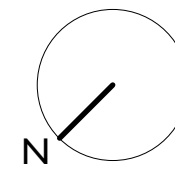

Scale Bar

85_GLOUS_AV_002

Revision:
Second, Third and Roof Plans Proposed

85 Gloucester Avenue, NW1 8LB

Architects: George Bunkall Architects 71 Queensway, W2 4QH	Client: Peter and Julia Cattaneo, 60 Belsize Avenue, NW3 4AA
--	--

Scale 1:100 Date 01.11.17 Size 42x30 cm

PLANNING

Do not scale of this drawing
All dimensions to be verified on site
Limited Company registered in England and Wales No. 9292089. Registered office as above.