




Basement Plan

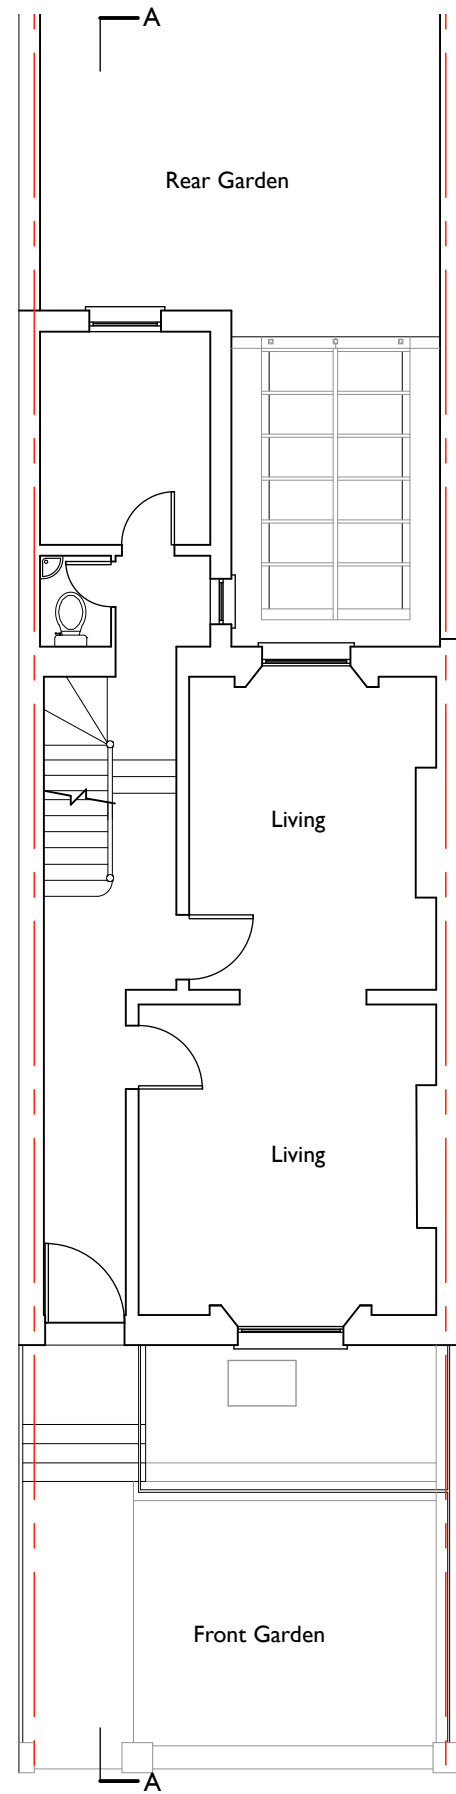

Ground Floor Plan

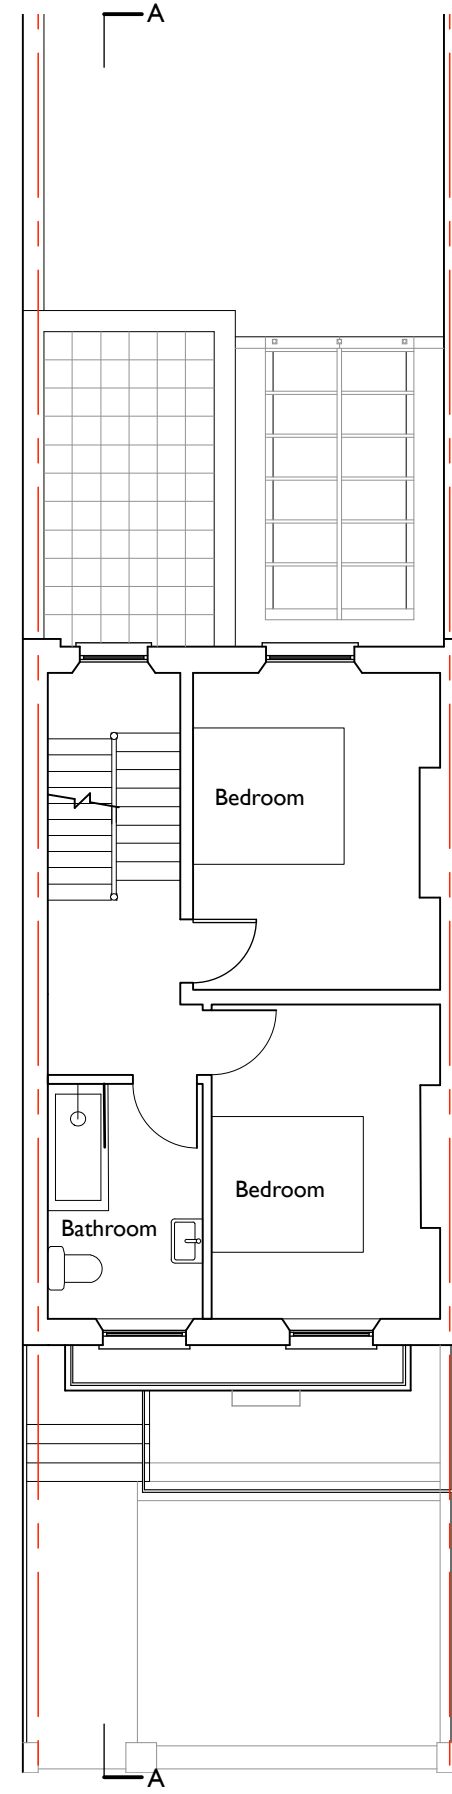

First Floor Plan
 Master bedrooms and bathroom converted to two bedrooms and a bathroom

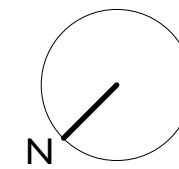

Scale Bar

85_GLOUS_AV_001

Revision:
 Basement, Ground and First Plans Proposed

85 Gloucester Avenue, NW1 8LB

Architects: George Bunkall Architects
 71 Queensway, W2 4QH
 Client: Peter and Julia Cattaneo,
 60 Belsize Avenue, NW3 4AA

Scale 1:100 Date 01.11.17 Size 42x30 cm

PLANNING

Do not scale of this drawing
 All dimensions to be verified on site
 Limited Company registered in England and Wales No. 9292089. Registered office as above.