



Basement Plan Existing

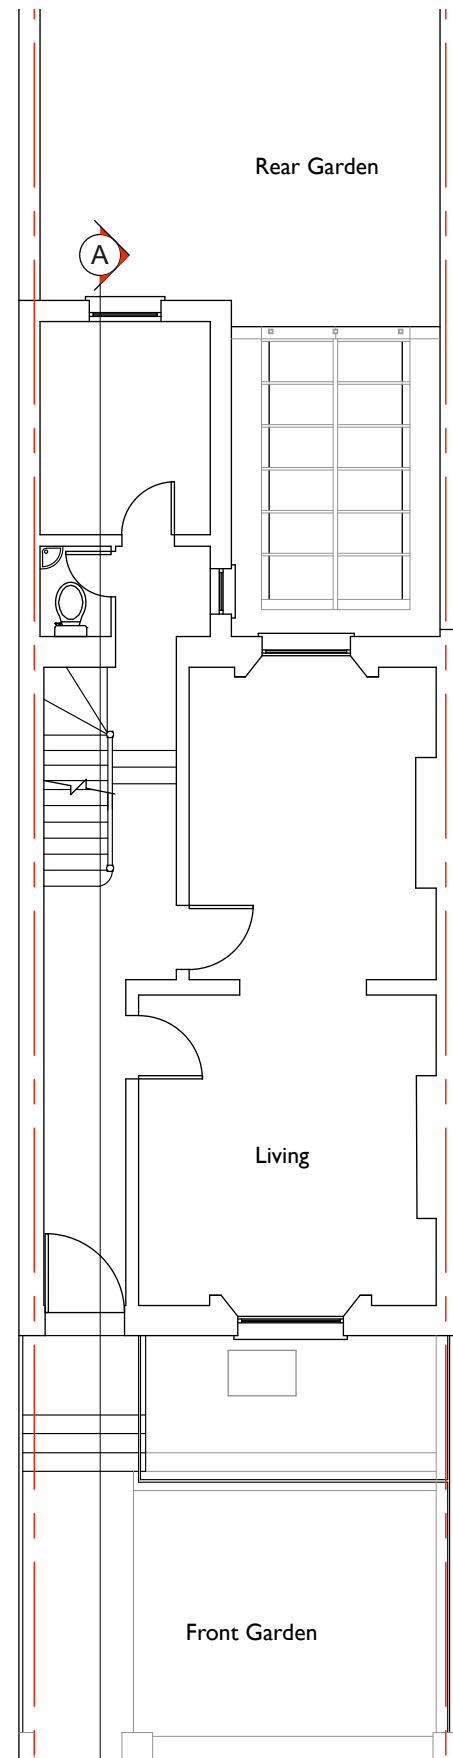


Ground Floor Plan Existing

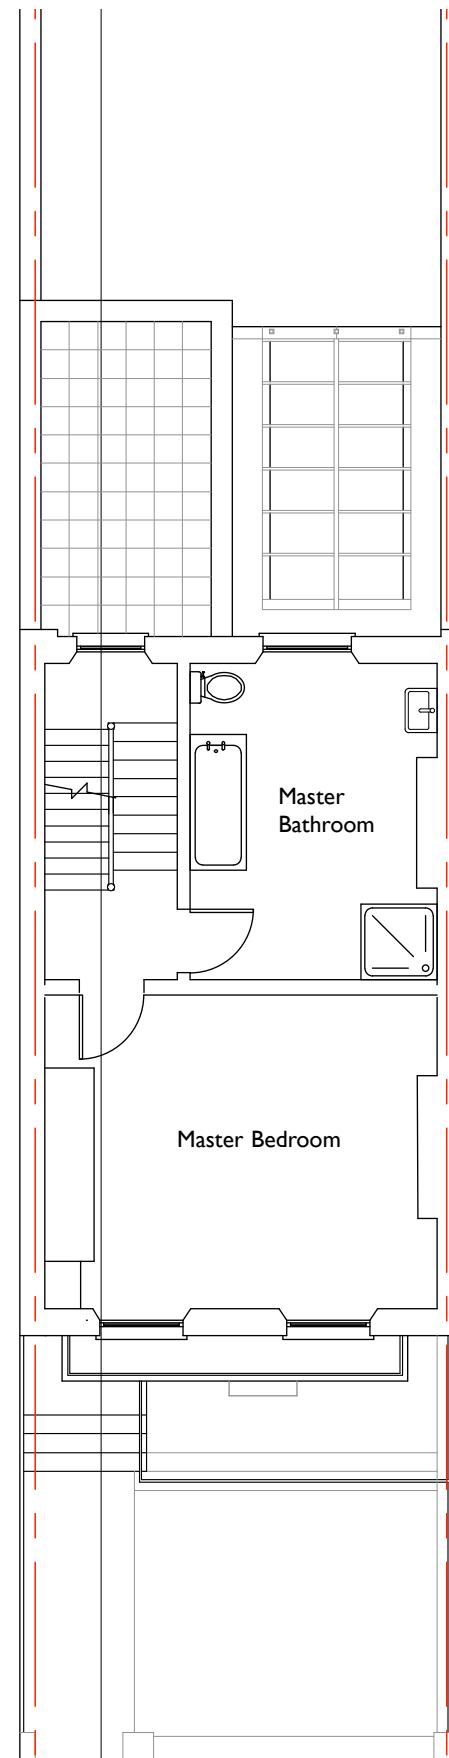

First Floor Plan Existing



Scale Bar

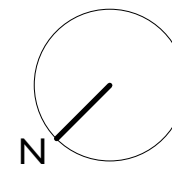

85_GLOUS_AV_E001

Revision:

Basement, Ground and First Plans Existing

85 Gloucester Avenue, NW1 8LB

Architects:
George Bunkall Architects
71 Queensway, W2 4QH

Client:
Peter and Julia Cattaneo,
60 Belsize Avenue, NW3 4AA

Scale 1:100 Date 06.11.17 Size 42x30 cm

EXISTING

Do not scale of this drawing

All dimensions to be verified on site

Limited Company registered in England and Wales No. 9292089. Registered office as above.