

SITE ADDRESS:

21 Mill Lane,  
London NW6 1NT

CLIENT:

SOFINE PROPERTIES LTD

Notes:

Any inaccuracies or errors to be reported to the architect / surveyor immediately and prior to any work commencing

All dimensions to be verified on site.  
All work to comply with British Standards Code of practice.  
All external surfaces and materials to match existing.

SHEET TITLE

Existing Site Plan

File Name

U-SP - PP001

Date:

2017

SCALE  
1:1250  
1:500


PAGE  
1

SIZE  
A3

**UPP** URBAN PLANNING PRACTICE

Scale:  
1M 5M 10M 20M  
1:500

Scale:  
5M 10M 20M 40M  
1:1250

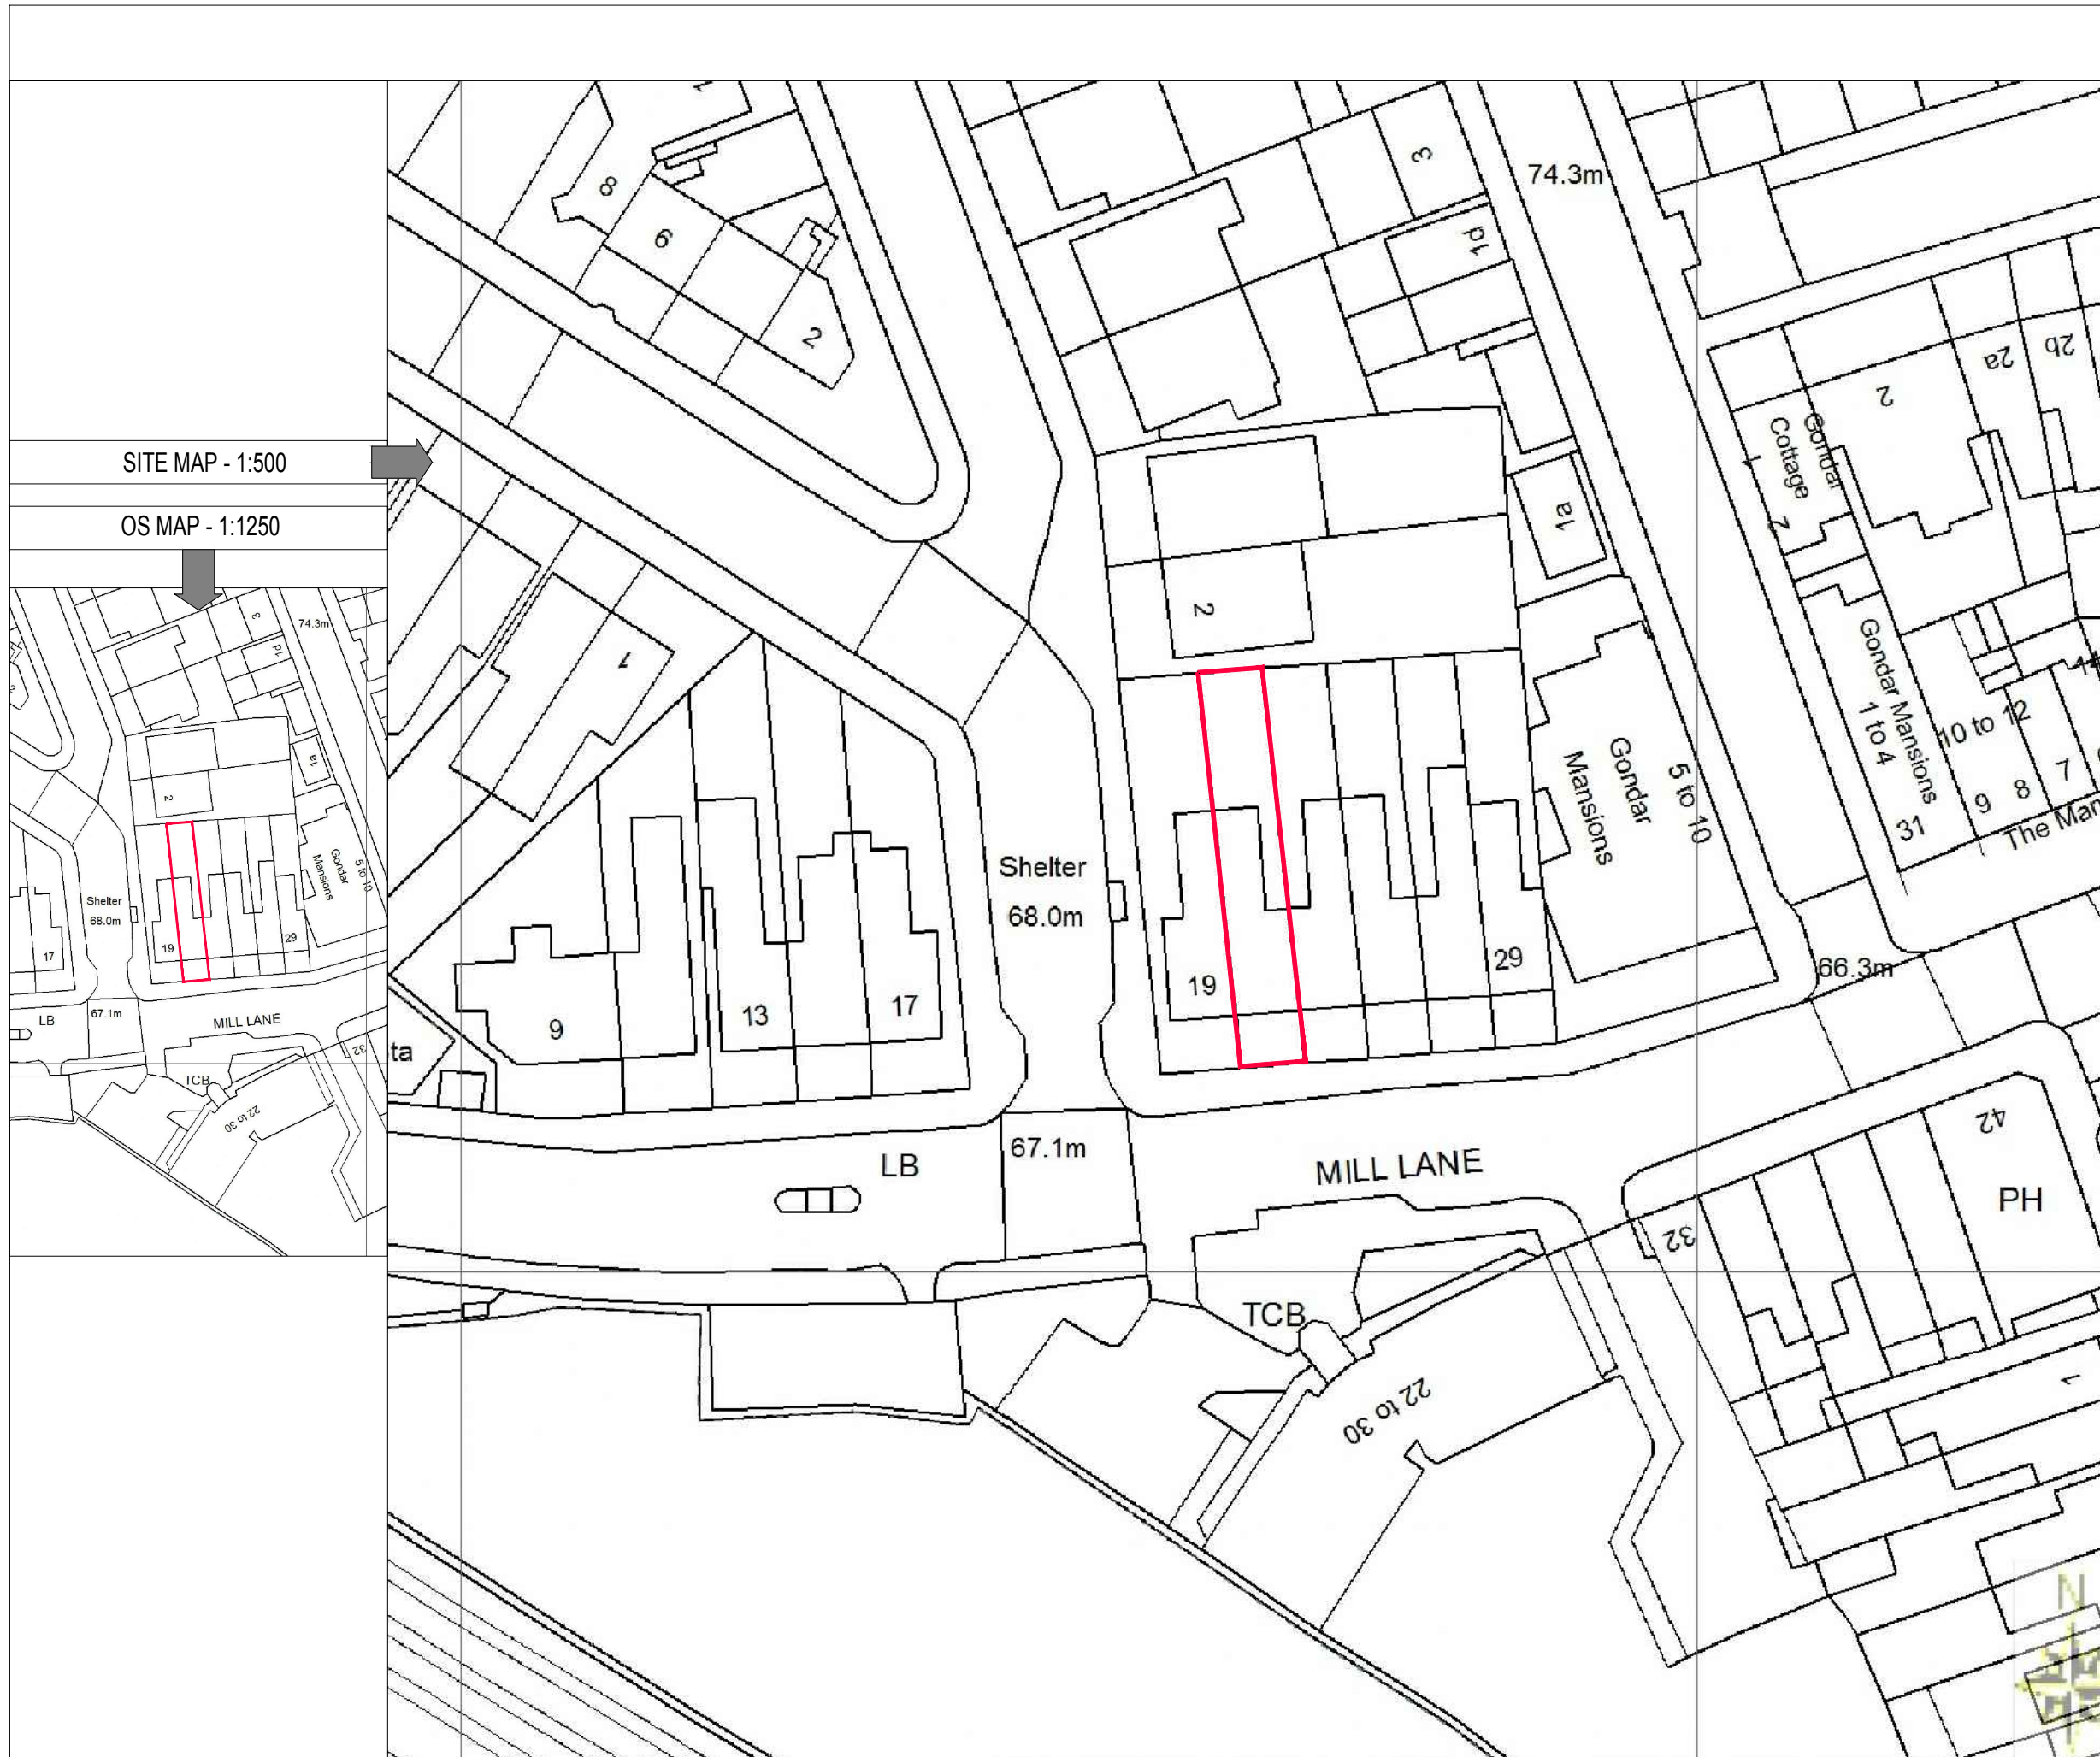

SITE MAP - 1:500

OS MAP - 1:1250

