


SQUIRE'S MOUNT

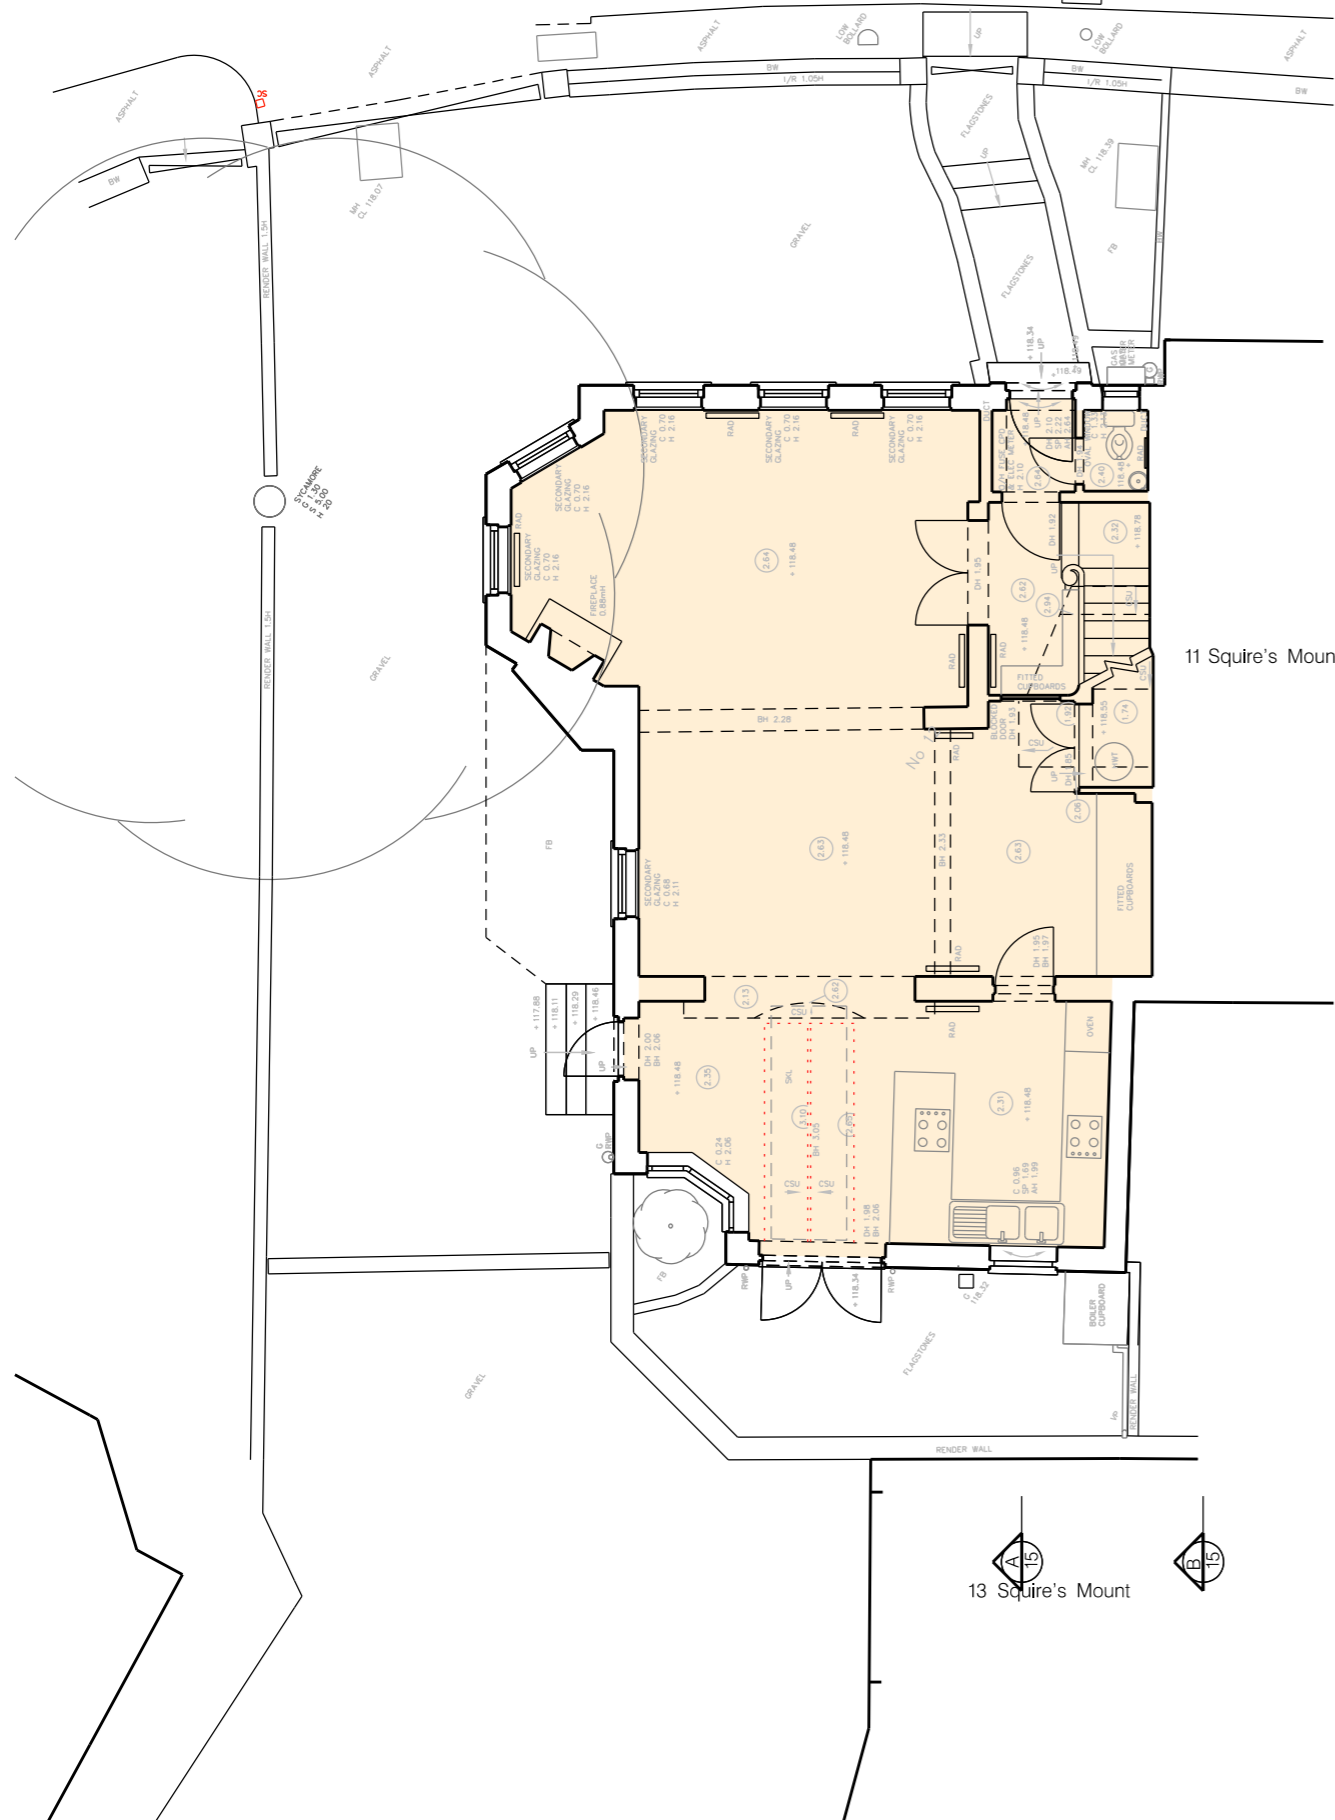


11 Squire's Mount

13 Squire's Mount

GROUND FLOOR

GIA - 76.6m²

SQUIRE'S MOUNT

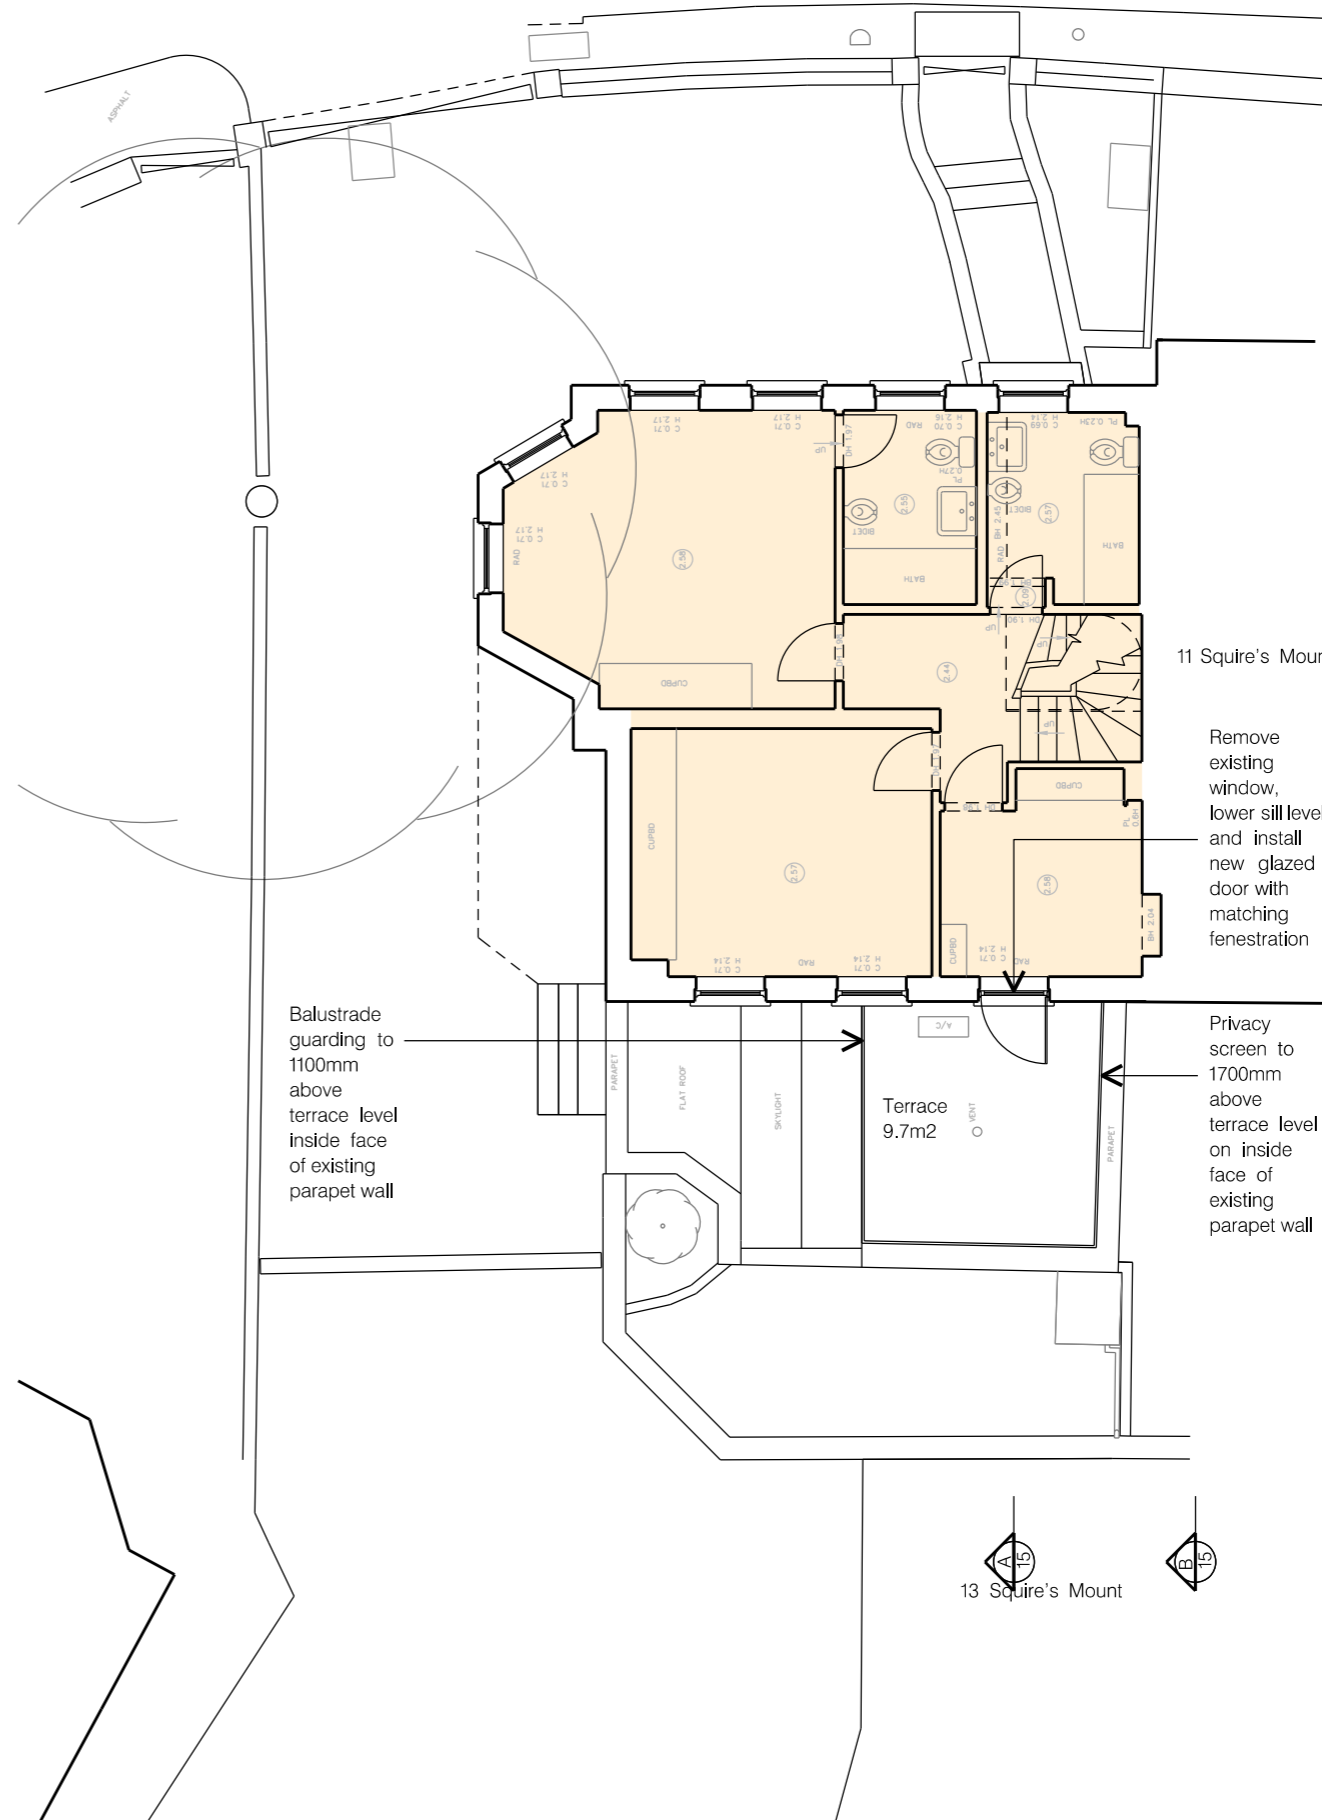

11 Squire's Mount

13 Squire's Mount

FIRST FLOOR

GIA - 55.5m²

SCALE

NORTH

Balustrade guarding to 1100mm above terrace level inside face of existing parapet wall

Remove existing window, lower sill level and install new glazed door with matching fenestration

Privacy screen to 1700mm above terrace level on inside face of existing parapet wall

Terrace 9.7m²

REV.	DESCRIPTION	DATE
A	GENERAL UPDATE	10-10-2017

PROJECT
12 SQUIRES MOUNT
HAMPSTEAD
LONDON NW3 1ED

DRAWING TITLE
PROPOSED GROUND AND
FIRST FLOOR PLANS

SCALE: 1:100 @ A3 DATE: OCTOBER 2017

DRAWING NO.: 3192/P/12 REV: A

50 BOROUGH HIGH STREET
LONDON SE1 1LL

141 002 4401 3700 FAX 020 4401 3800
www.prounplanners.com

PROUN
ARCHITECTS DESIGNERS PLANNERS