



EXISTING FIRST FLOOR PLAN

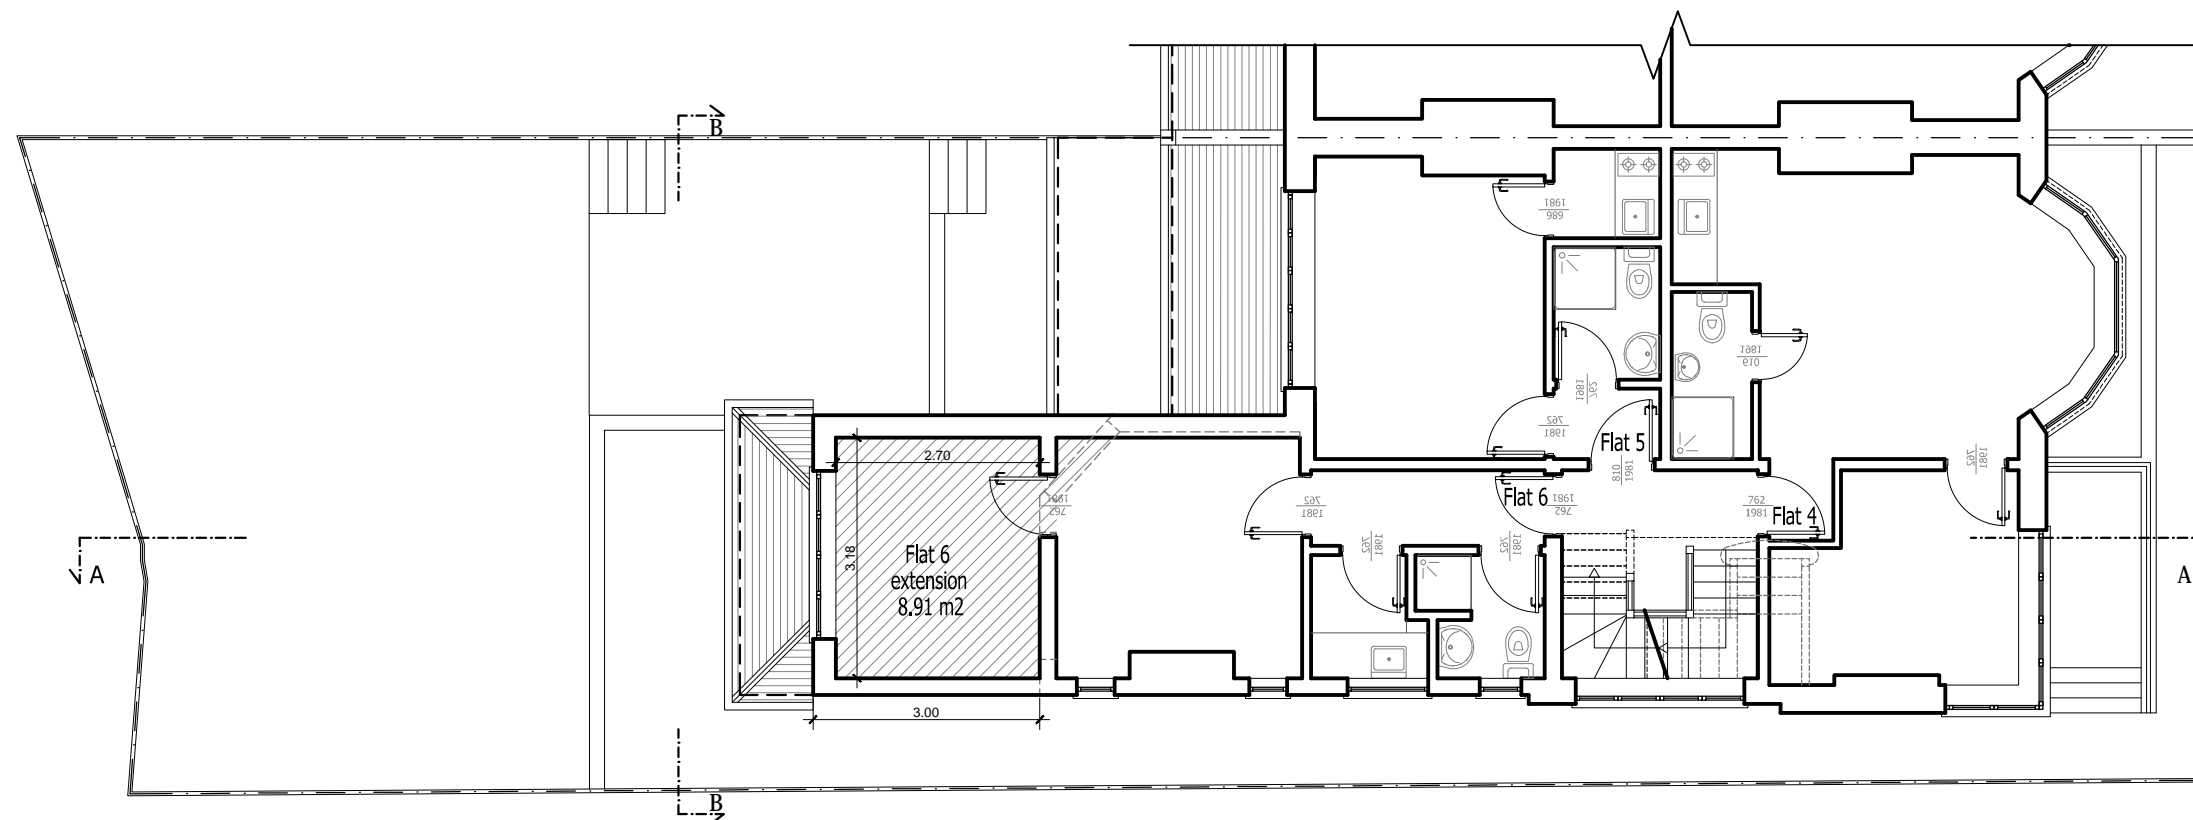

PROPOSED FIRST FLOOR PLAN
Total extended area: 11.61 m²

 

CLIENT:

B Properties

JOB TITLE:

PROPOSED GROUND FLOOR REAR EXTENSION TO FLAT 2 AND SIDE EXTENSION TO FLAT 3 AND FIRST FLOOR REAR EXTENSION TO FLAT 6.

at:

585 FINCHLEY ROAD
LONDON
NW3 7BS

DRAWING TITLE:

EXISTING AND PROPOSED FIRST FLOOR PLANS

SCALE: 1:100

DATE: 24/02/2017

DRAWING NUMBER: PL/03A

REVISIONS:

REVISION A (07/11/17): Removal of the proposed outbuilding at the rear of the garden.

A.D.A Architectural
Design Ltd
UNIT 2, BREASY PLACE,
BURROUGHS GARDENS
HENDON, LONDON
NW4 4AT
TEL: 020 8202 1766

info@ada-architecture.co.uk