






FRONT ELEVATION

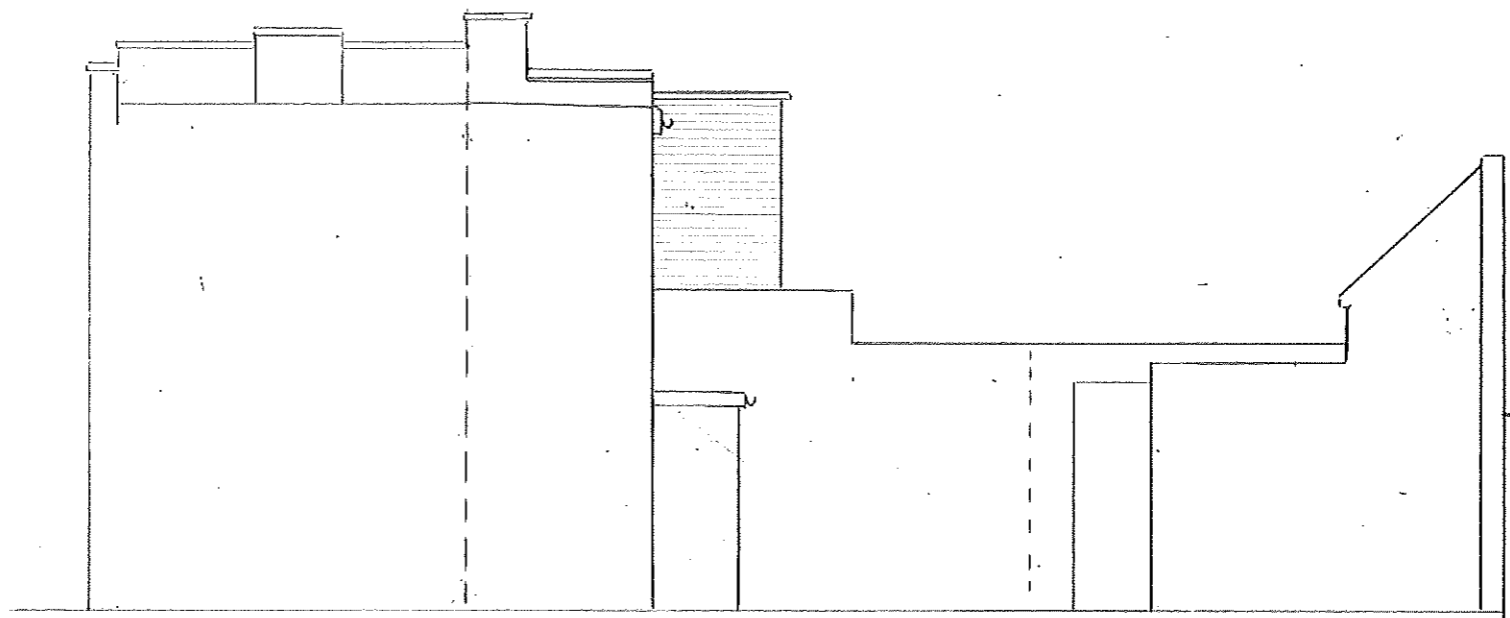

RIGHT FLANK ELEVATION

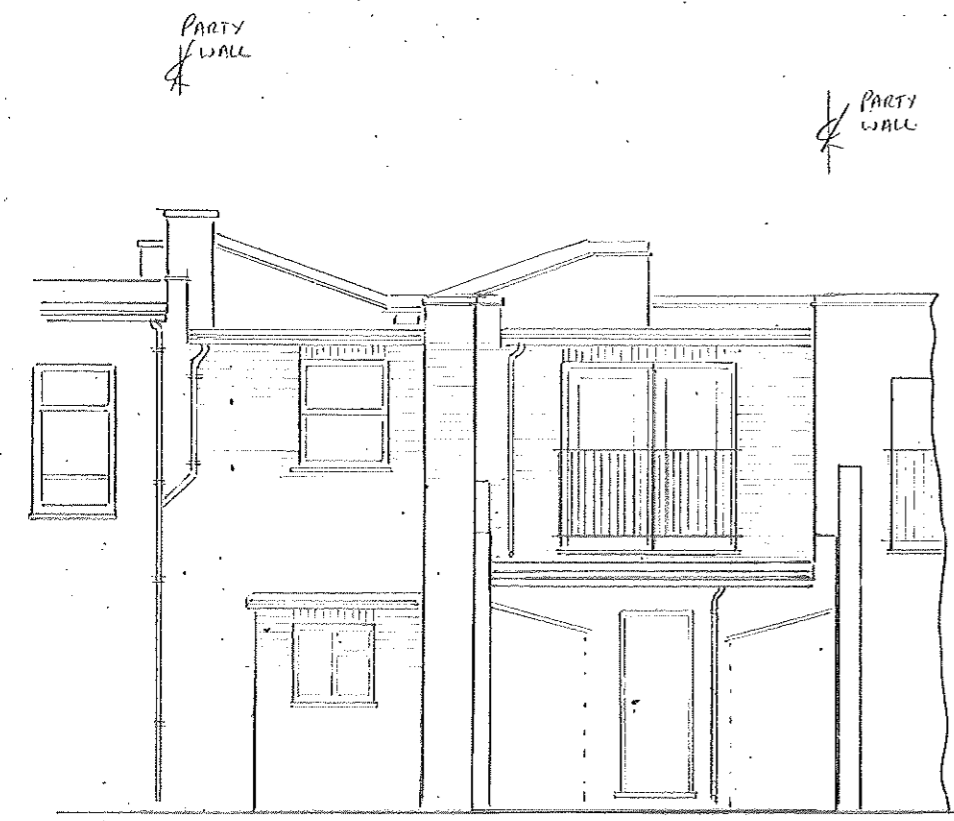

REAR ELEVATION

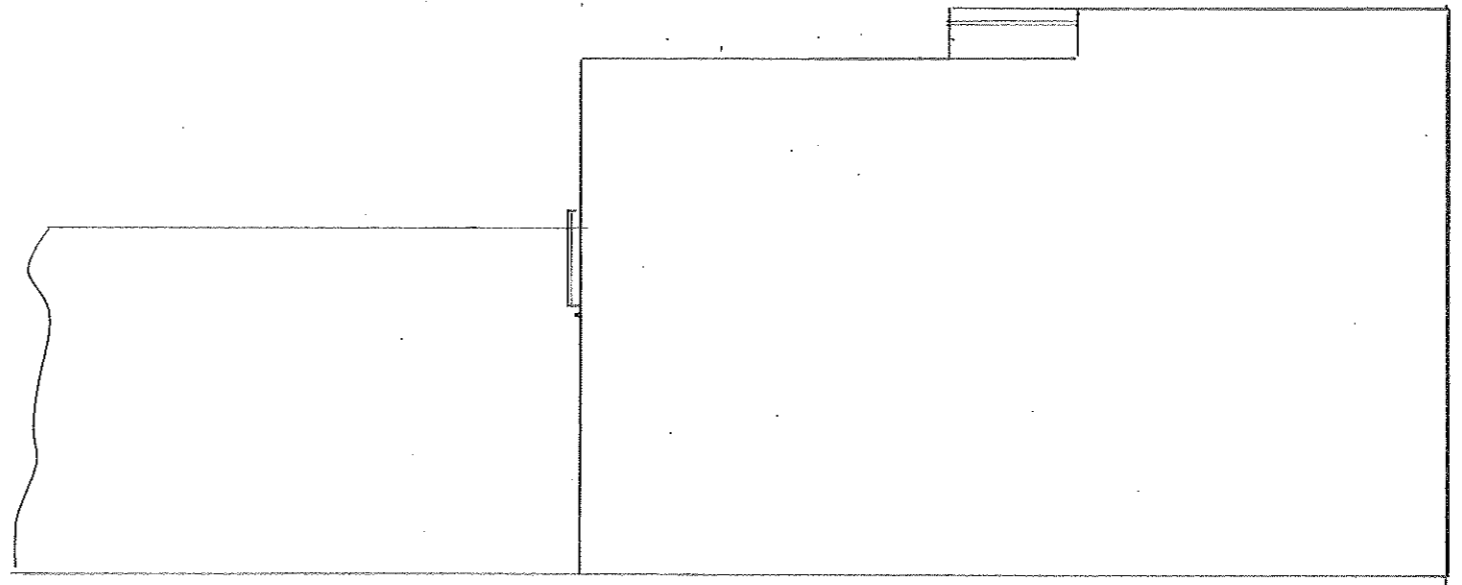

LEFT FLANK ELEVATION

Notes

1) MATERIALS  
 PITCHED ROOF - SLATE  
 WALLS - YELLOW STOCK BRICKS  
 FLAT ROOF - ASPHALT  
 WINDOWS - ALUMINIUM SHOP FRONT  
 PAINTED TIMBER TO ALL  
 1<sup>ST</sup> FLOOR WINDOWS.

B	SHOP FRONT REVISED	11/0
A	MANSARD ROOF REMOVED SHOP FRONT REVISED	11/0 4/17
Rev	Amendments	By

Drawing Title  
 PROPOSED ELEVATIONS

Project Address  
 308 KENTISH TOWN ROAD  
 LONDON  
 NWS 2TH


**Ian Oakes & Assoc.**  
 Structural Design Consultants  
 31 Brunswick Grove  
 London N11 1HN

Mobile: 07861 396678  
 e mail ianoakes@aol.com

Date	Scales	Drawn By
JAN 17	1:100@A3	120

Job No.	Drg No.	Rev.
1904	101	B

Notes	
C	CYCLE STORE ADDED
B	SHOP FRONT REVISED NEW EXTENSION ADDED TO SHOP
A	ADDITIONAL INFO ADDED

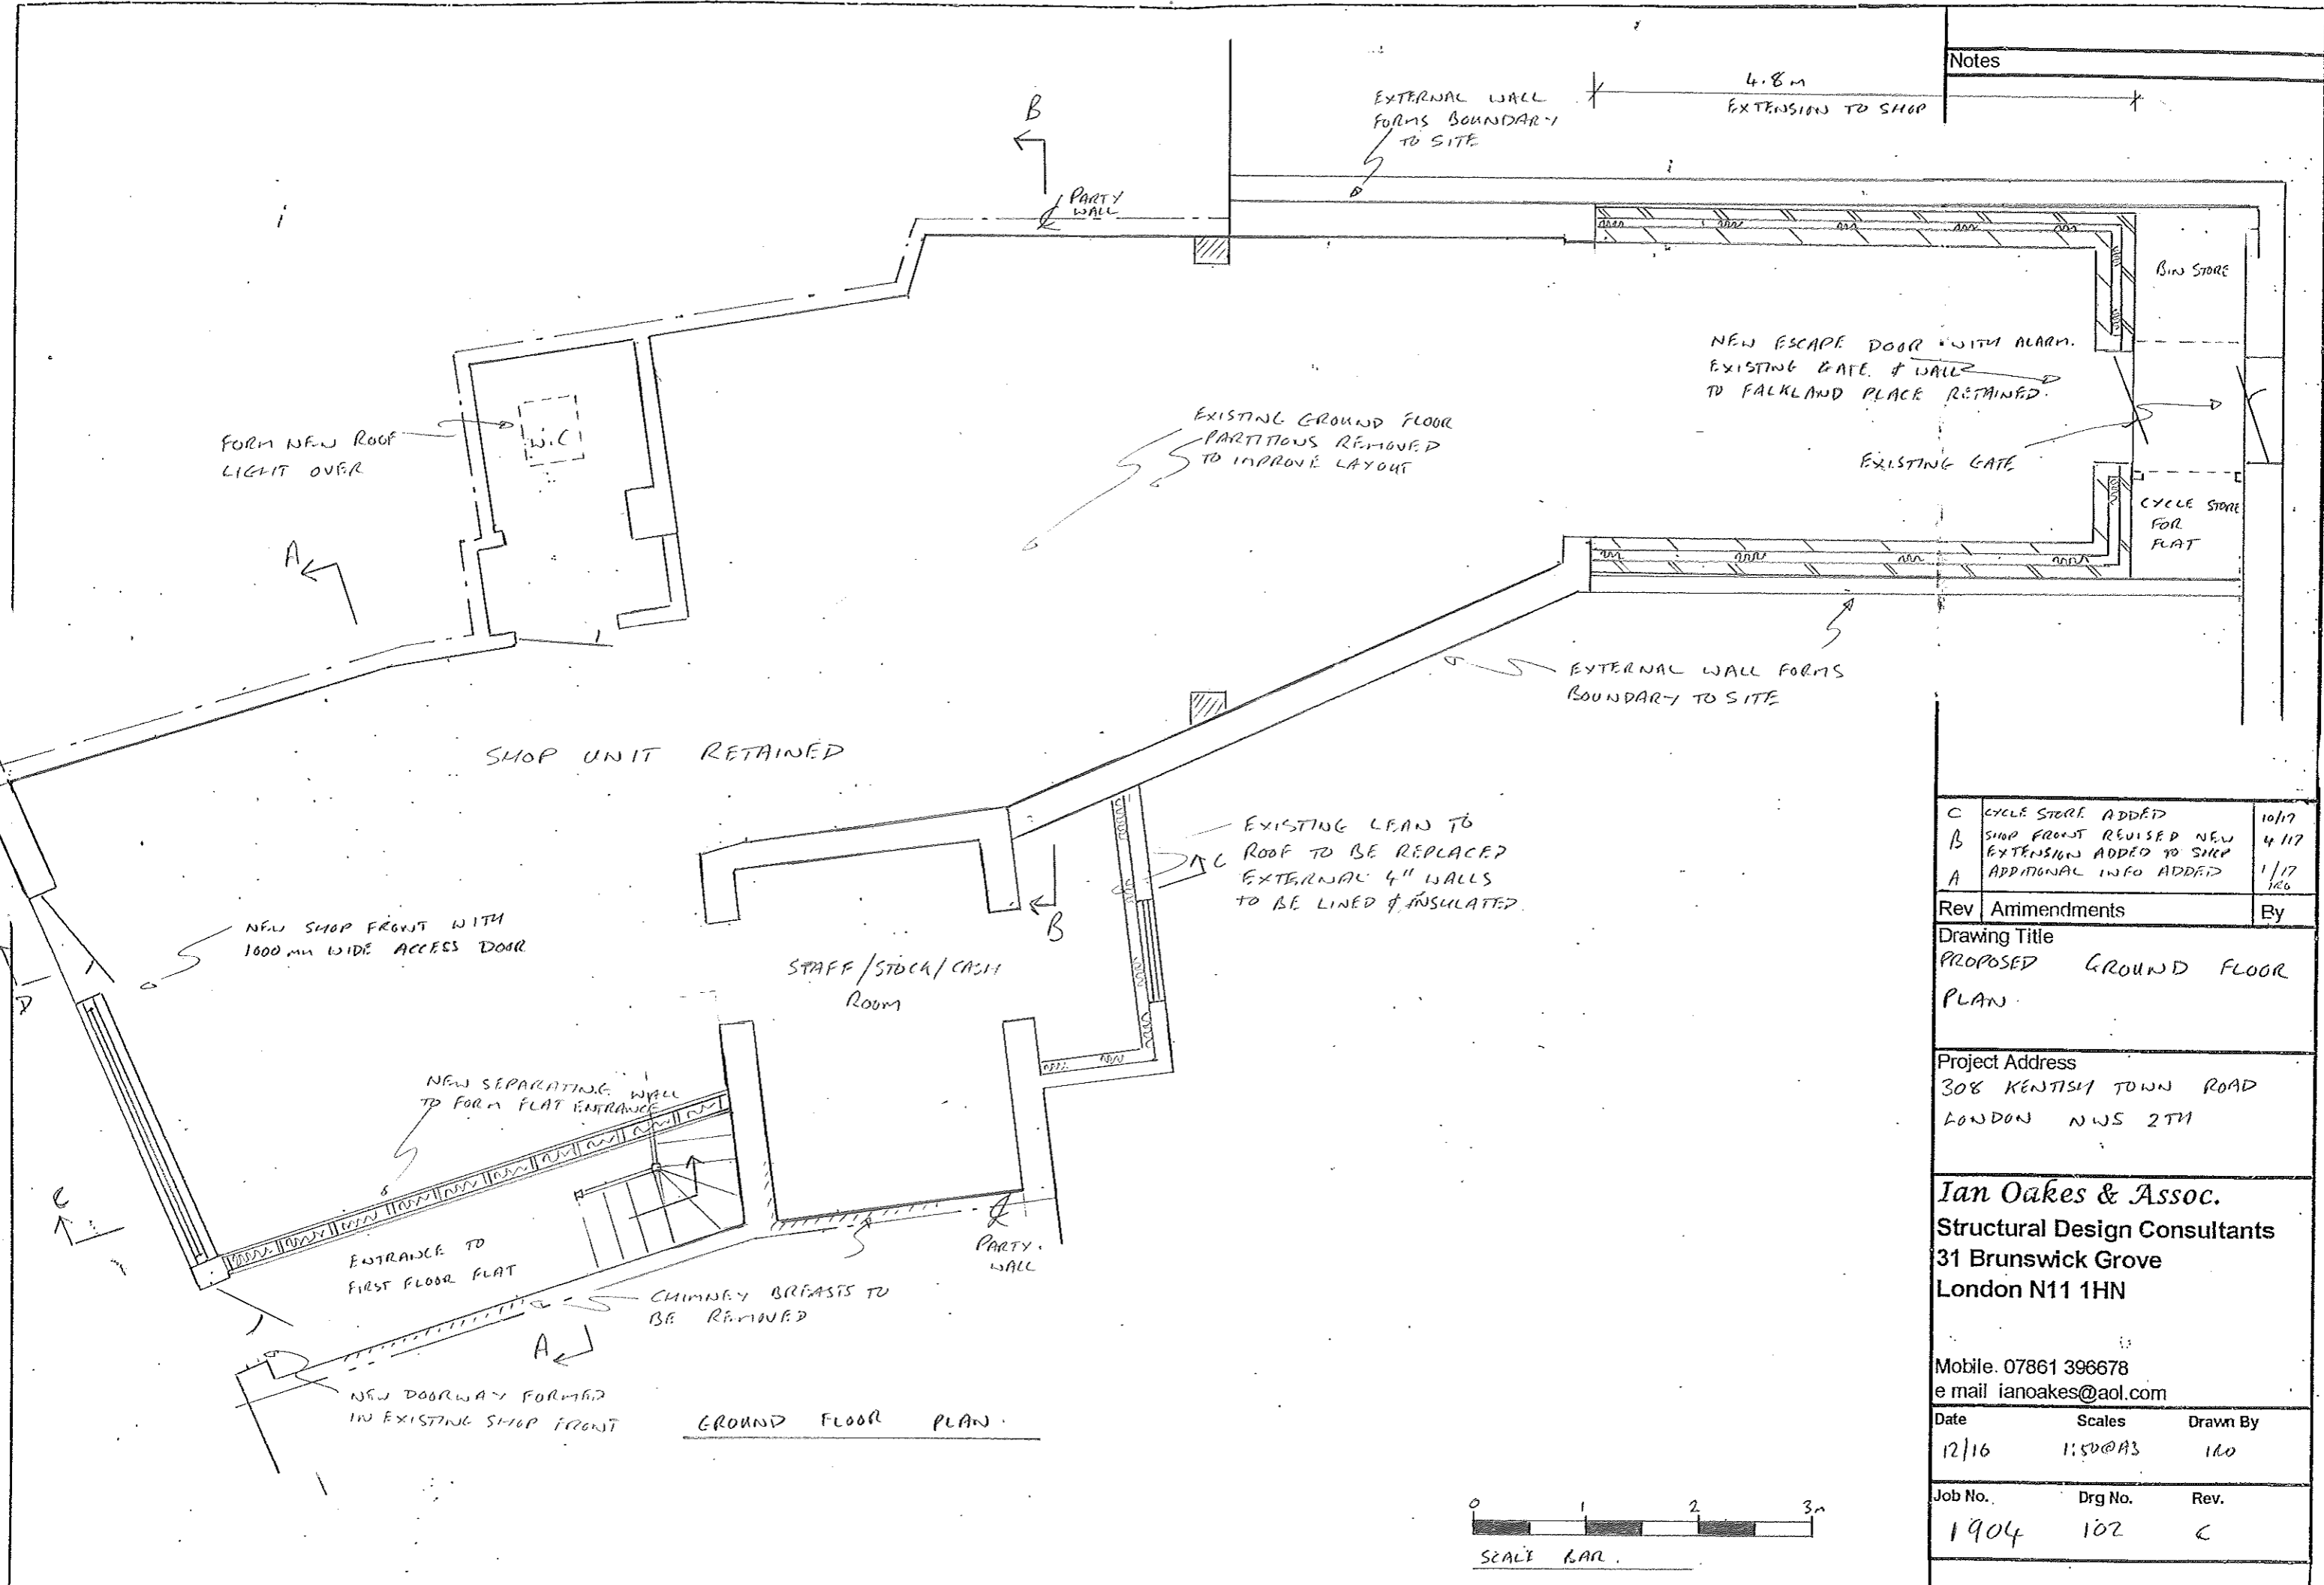

Rev	Amendments	By
C	CYCLE STORE ADDED	10/17
B	SHOP FRONT REVISED NEW EXTENSION ADDED TO SHOP	4/17
A	ADDITIONAL INFO ADDED	1/17 1/16

Drawing Title  
**PROPOSED GROUND FLOOR PLAN**

Project Address  
 308 KENTISH TOWN ROAD  
 LONDON NWS 2TH


**Ian Oakes & Assoc.**  
 Structural Design Consultants  
 31 Brunswick Grove  
 London N11 1HN

Mobile: 07861 396678  
 e mail ianoakes@aol.com

Date	Scales	Drawn By
12/16	1:50@A3	110

Job No.	Drg No.	Rev.
1904	102	C



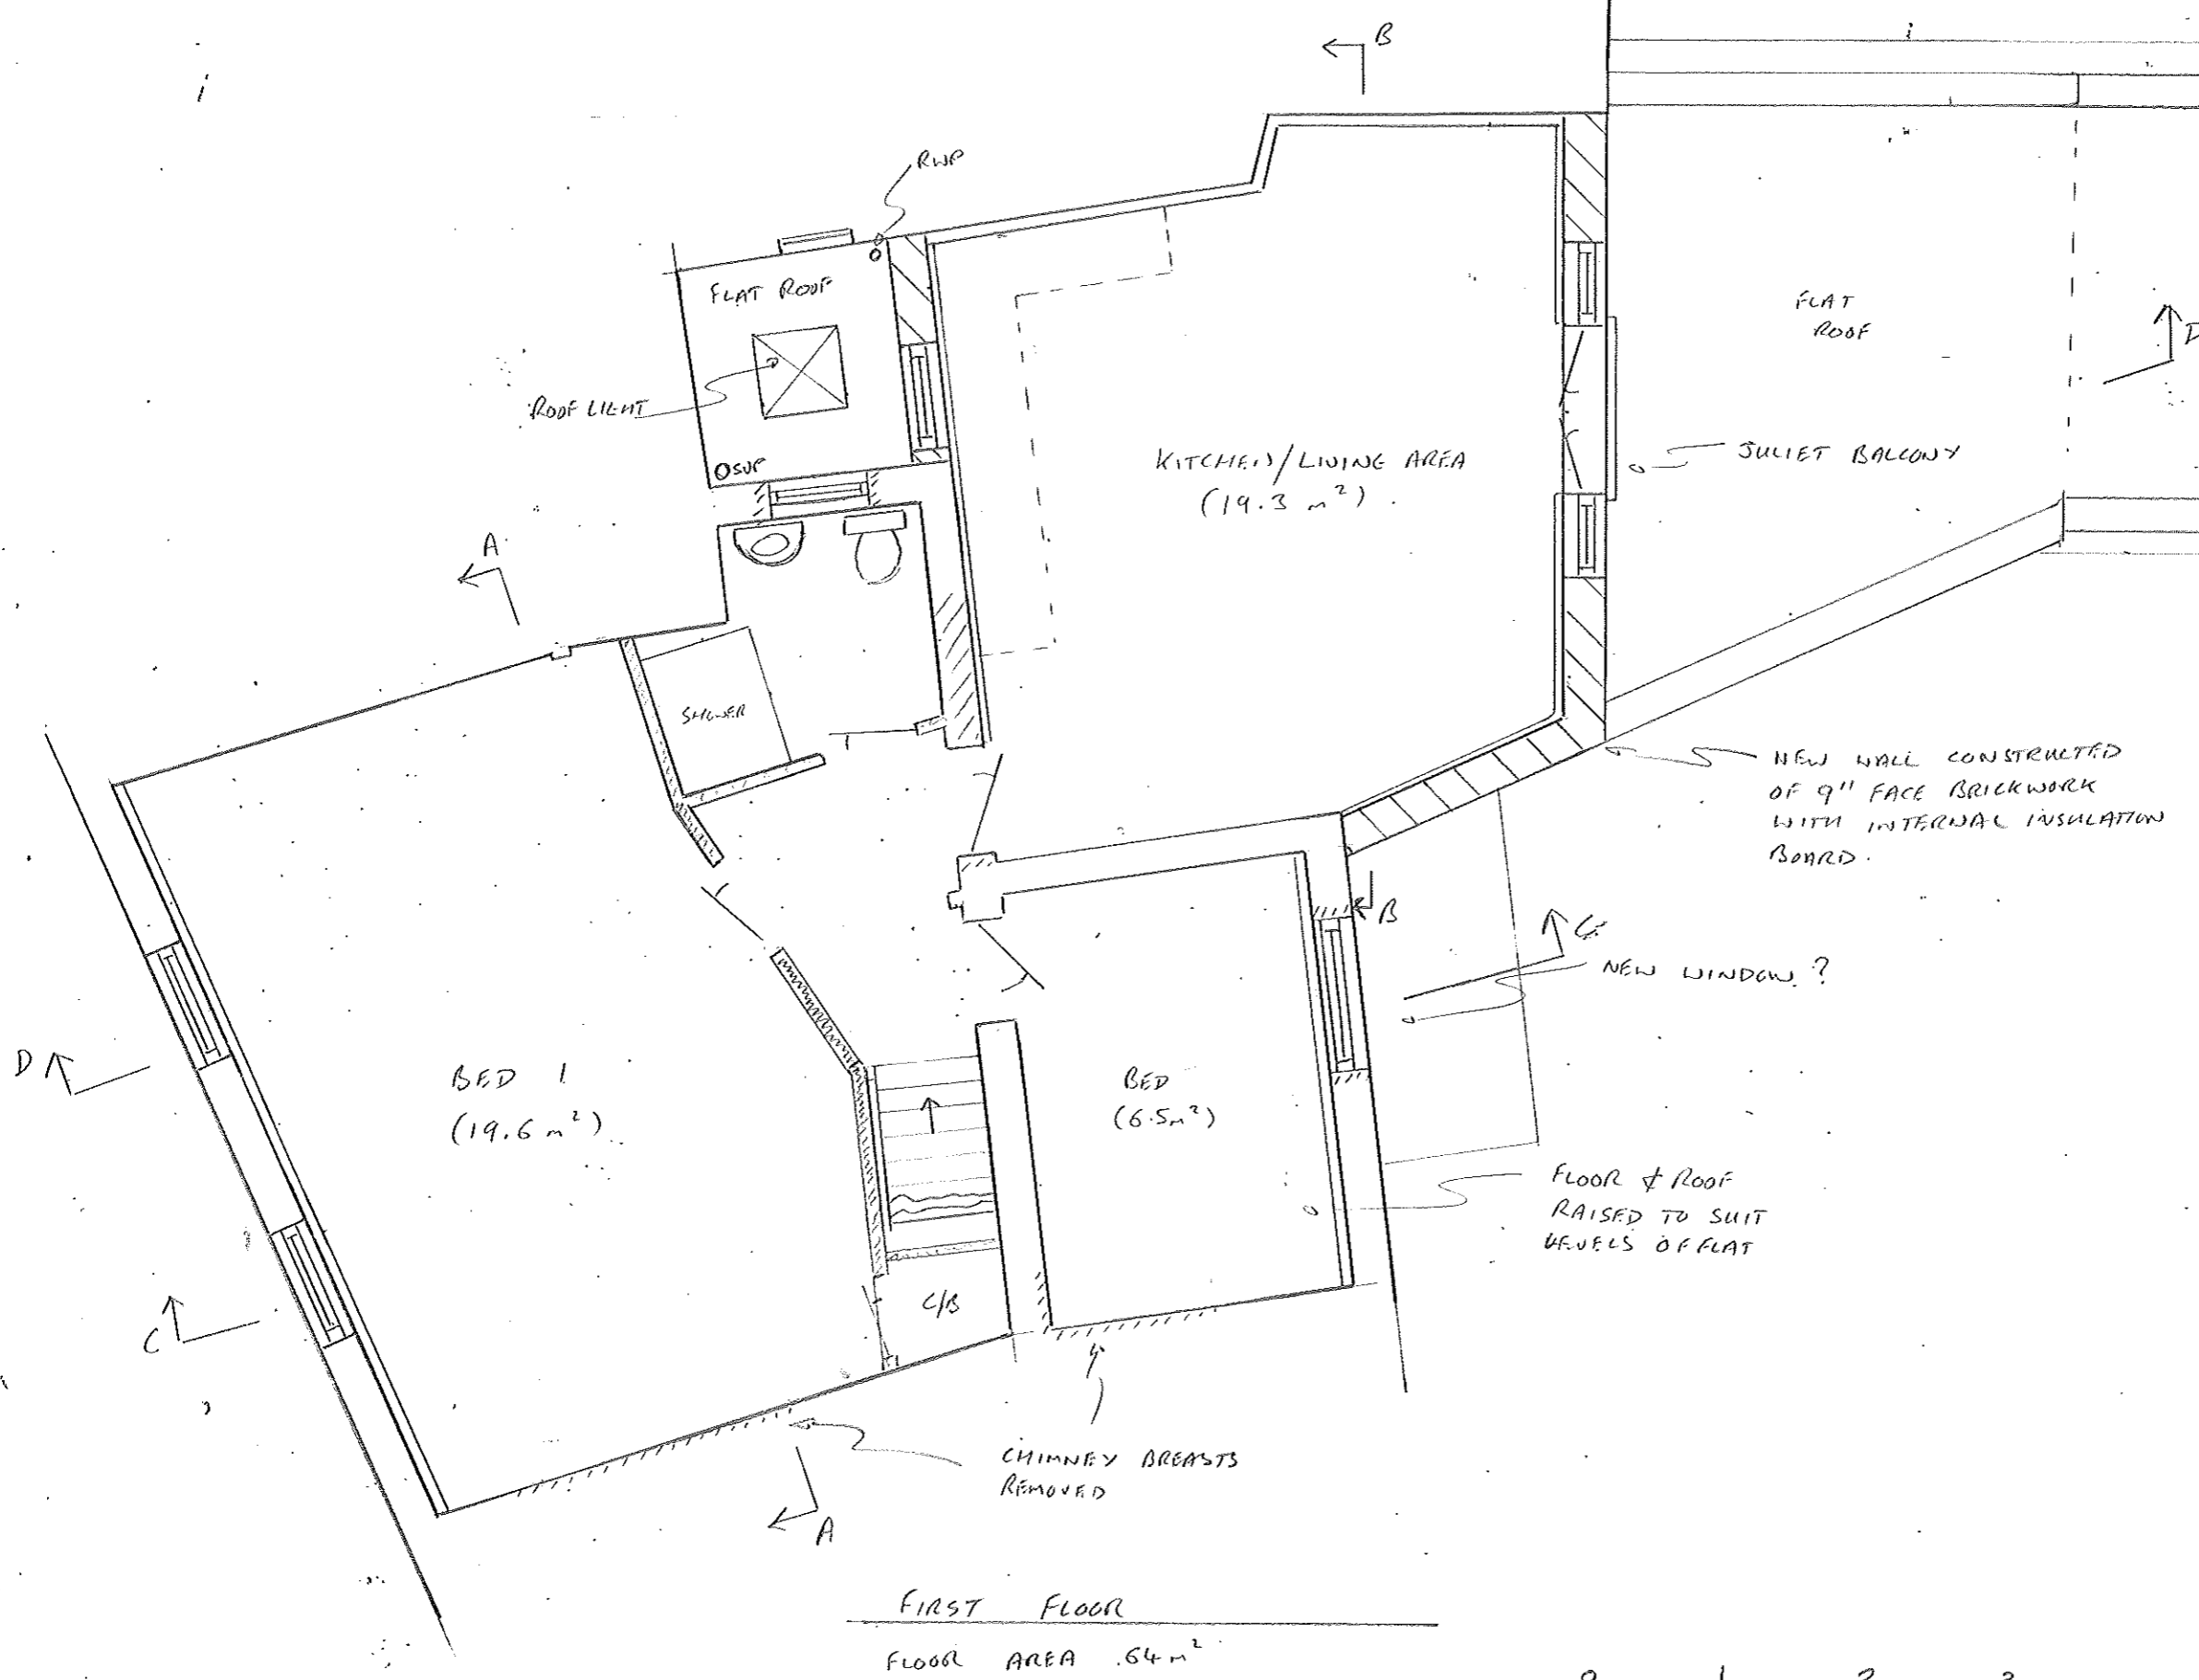

Notes

FLAT ROOF OVER EXTENSION

B	LAYOUT REVISED TO 2BED	120
A	2 <sup>ND</sup> FLOOR ACCESS REMOVED LAYOUT REVISED	116 4/17
Rev	Ammendments	By

Drawing Title  
PROPOSED FIRST FLOOR PLAN

Project Address  
308 KENTISH TOWN ROAD  
LONDON N15 2TH

**Ian Oakes & Assoc.**  
Structural Design Consultants  
31 Brunswick Grove  
London N11 1HN

Mobile. 07861 396678  
e mail ianoakes@aol.com

Date	Scales	Drawn By
12/16	1:50 @ A3	120

Job No.	Drg No.	Rev.
1904	103	B

FIRST FLOOR  
FLOOR AREA 64 m<sup>2</sup>

