

Existing slate roof

Existing metal ventilation duct from ground floor commercial space


Existing Yellow London Stock brick work

Existing UVPC windows

Exmouth Mews



Existing: rear elevation

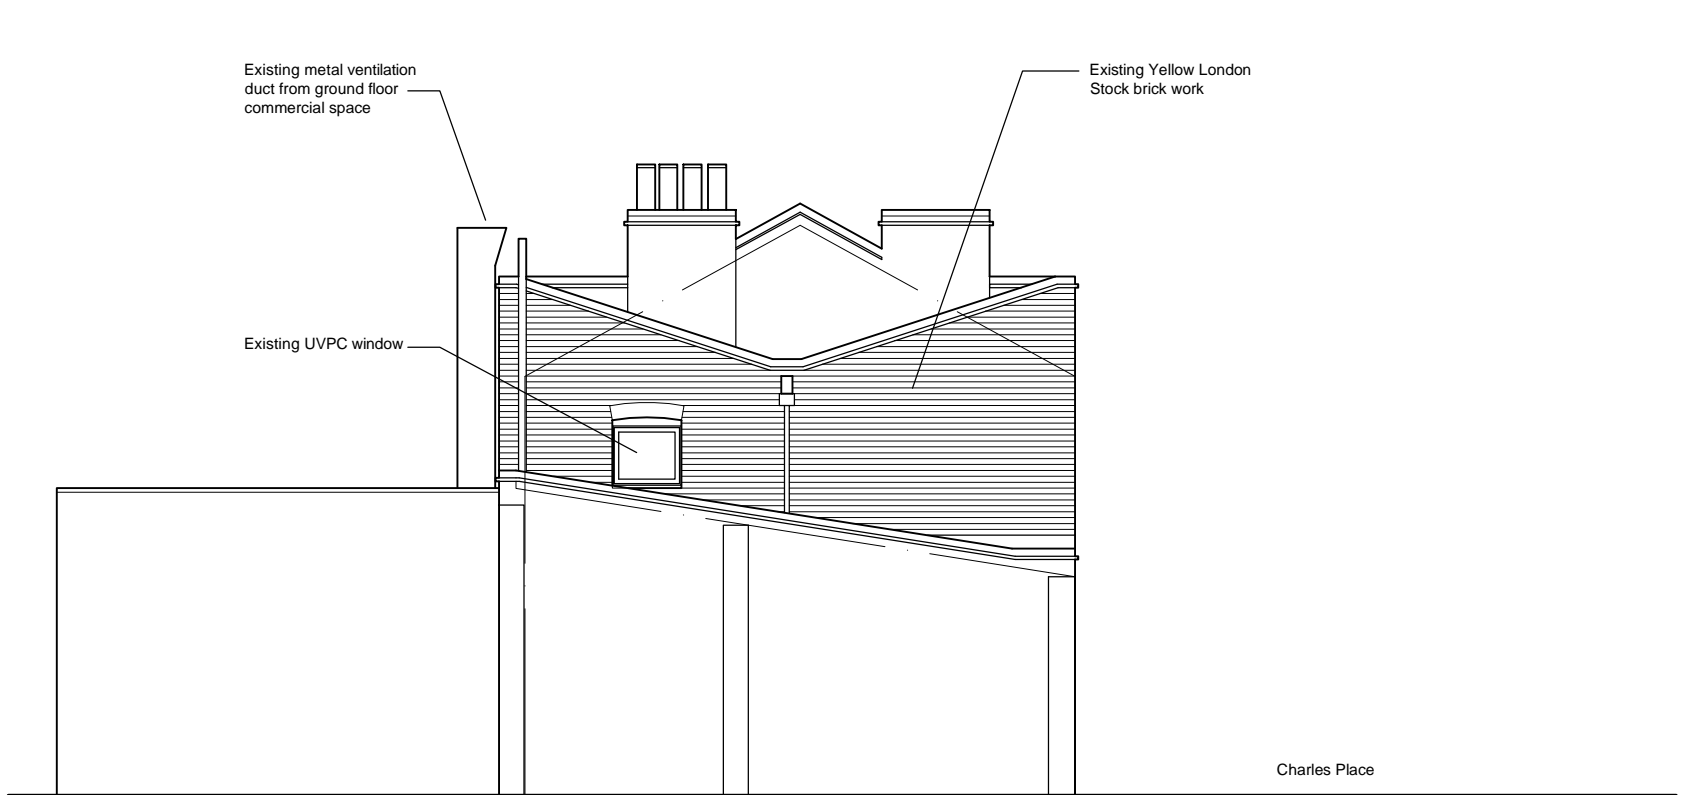

Existing metal ventilation duct from ground floor commercial space

Existing Yellow London Stock brick work

Existing UVPC window

Charles Place



Existing: side elevation



Existing painted render finish


Existing slate roof

Existing UVPC windows

Charles Place



Existing: front elevation

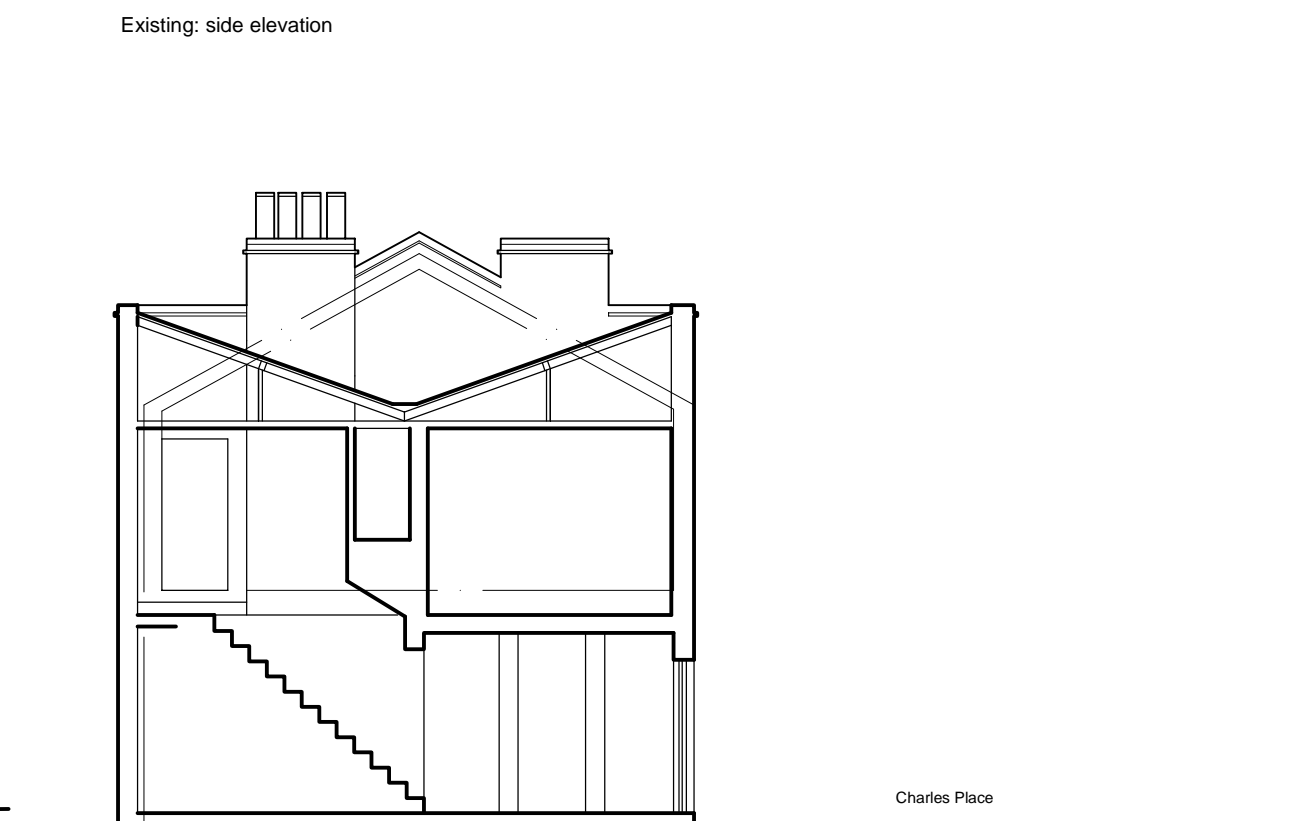

Charles Place



Existing: section A



|             |   |  |                                    |
|-------------|---|--|------------------------------------|
| revision    | england architecture<br>28A Lower Marsh<br>London SE1 7RG |  | project                            |
|             | tel. 020 7928 3456  |  | 2 Charles Place<br>London. NW1 2HW |
| file no.    | 190.Survey.01   | Existing:<br>Front, side, rear elevations<br>& section A | title                              |
| dwg status  | 12.05.17 Survey   | 1:100 @ A3   | scale                              |
| project no. | 190   | dwg. no  | Existing.03                        |