


Proposed: rear elevation

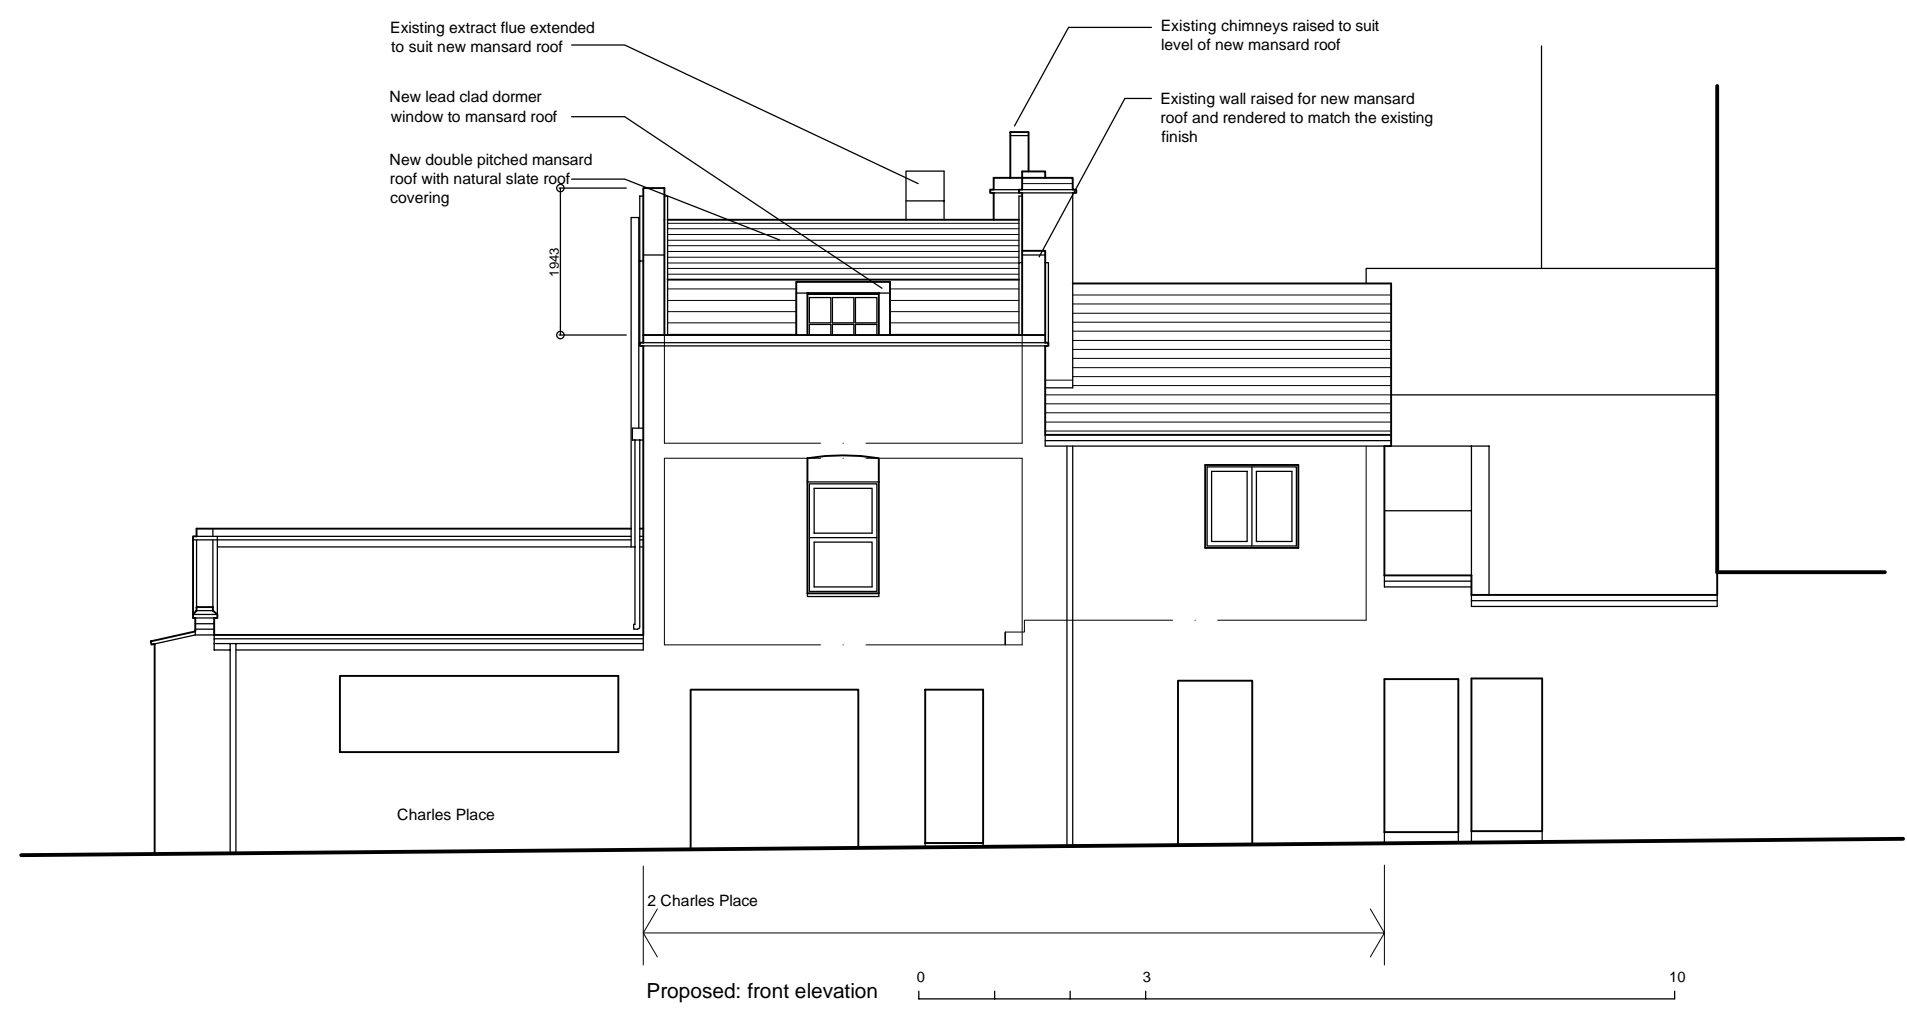

Proposed: front elevation

Planning re-submission

revision	england architecture 28A Lower Marsh London SE1 7RG	2 Charles Place London. NW1 2HW	project
	tel. 020 7928 3456	Proposed: Front & rear elevations	title
file no.	190.Planning.01	1:100 @ A3	scale
dwg status	07.11.17 Planning		
project no.	<b>190</b>	dwg. no Proposed.03	