
 
 


# Site Plan, 24 Winscombe St

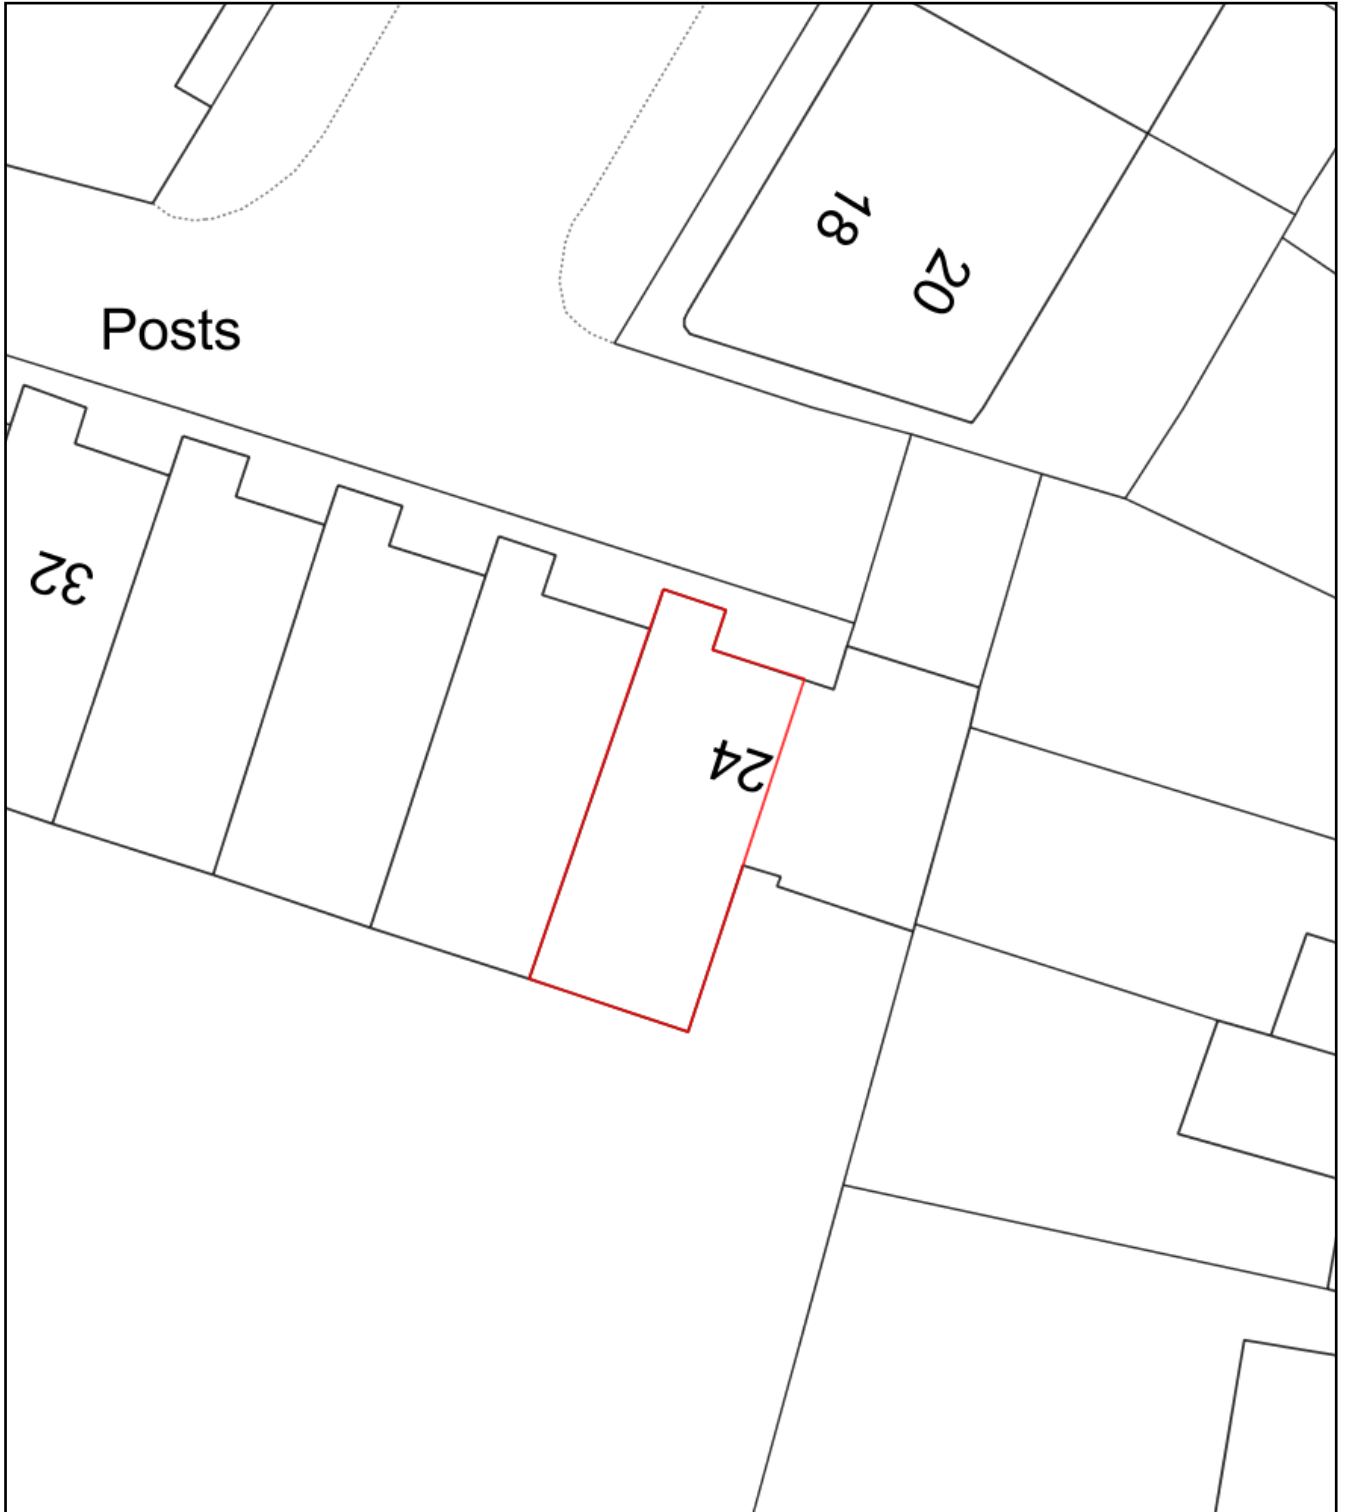

Plan Produced for: Tim Bassingthwaite

Date Produced: 06 Nov 2017

Plan Reference Number: TQRQM17310141911516

Scale: 1:200 @ A4