


01 Roof - Existing Plan
Scale 1:50

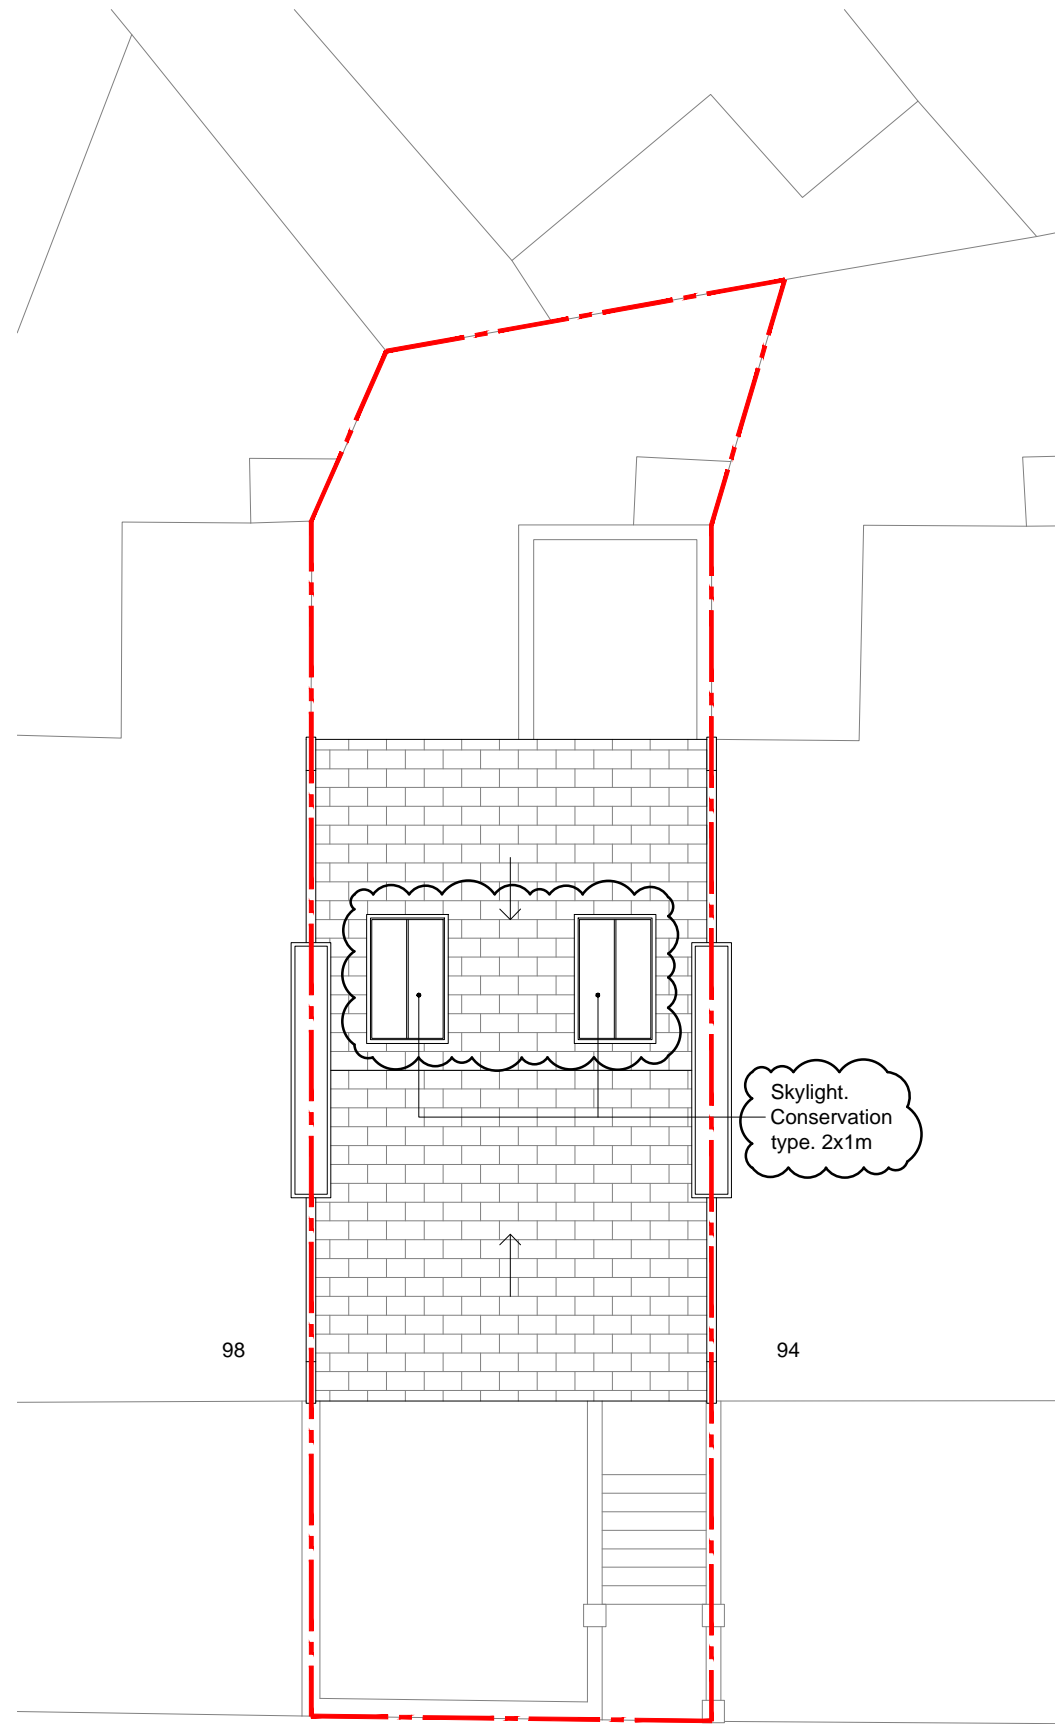

02 Roof - Proposed Plan
Scale 1:50

- Site boundary
- Existing to be demolished

A	03.11.17	SKYLIGHT AMENDED	JS
NO.	DATE	REVISIONS	BY

PLANNING PERMISSION

96 MARQUIS ROAD

Siim Form

WWW.SIIMFORM.COM
STUDIO@SIIMFORM.COM
+44(0)7518811185
14 BOSTON GARDENS
W72AN LONDON UK

Client:
Qi Wei Song

Site Address:
96 Marquis Road
NW1 9UB
London
UK

Title:
ROOF PLAN

Drawn:	JS	Scale:	1:100 @A3 1:50 @A1
Checked:	JS	Date:	25/09/17

006	PP	07	A
Project No	DRAWING	NUMBER	Rev

