
 


**Health & Safety Notes**

- Contractor must ensure that all work on site is carried out in a safe & satisfactory manner, in accordance with Health & Safety At Work Act 1974, COSHH Regulations 2002 & requirements of C.D.M

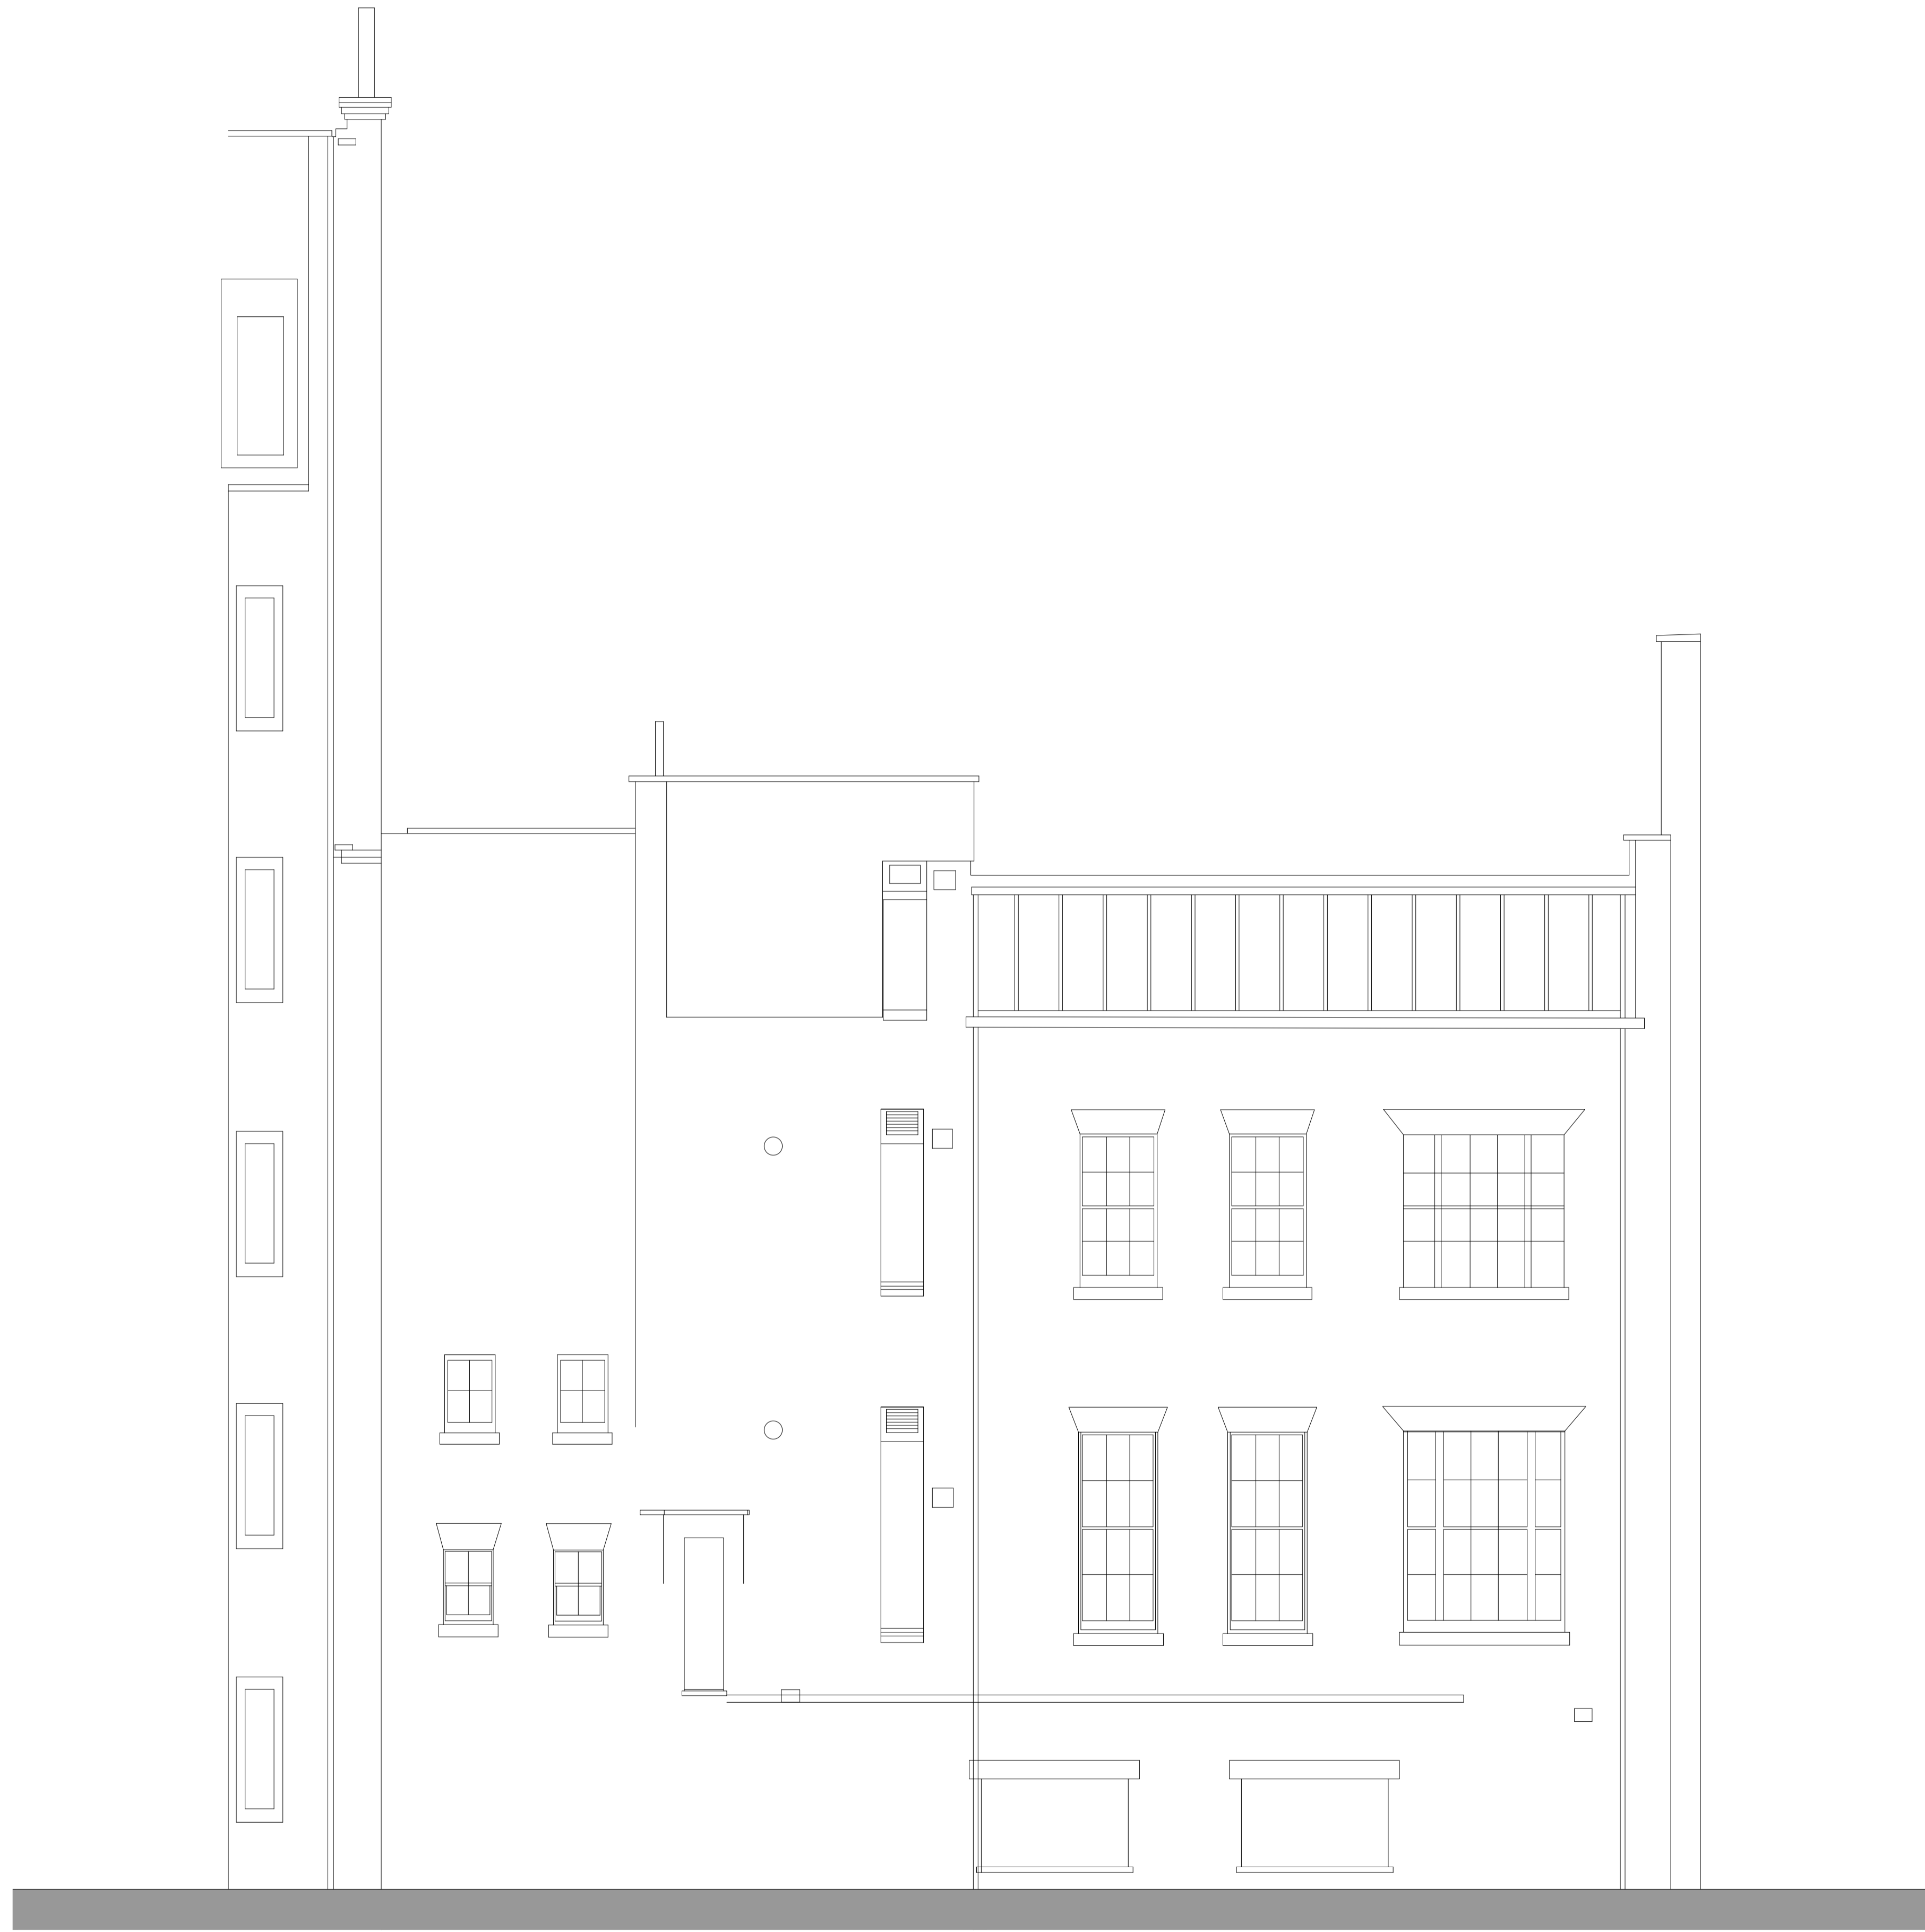

Client <b>FERRYWOOD LTD</b>			
Project <b>HIGH HOLBORN PROPOSED OFFICES</b>			
Drawing Title <b>ELEVATIONS AS EXISTING REAR ELEVATION</b>			
Drawn by	JP	Checked by	ND Date 11.05.2017
Status	<b>PLANNING</b>	Scale @ A1	1:50
Job no.	<b>8918</b>	Dwg no.	<b>L08</b>
Cassidy+ Ashton www.cassidyashton.co.uk			<b>C+A</b>
Architecture + Building Surveying + Town Planning		7 East Cliff, Preston, Lancashire, PR1 3JE 01772 258 356 10 Hartlers Walk, Canal Street, Chester, CH1 4EB 01244 402 900	