



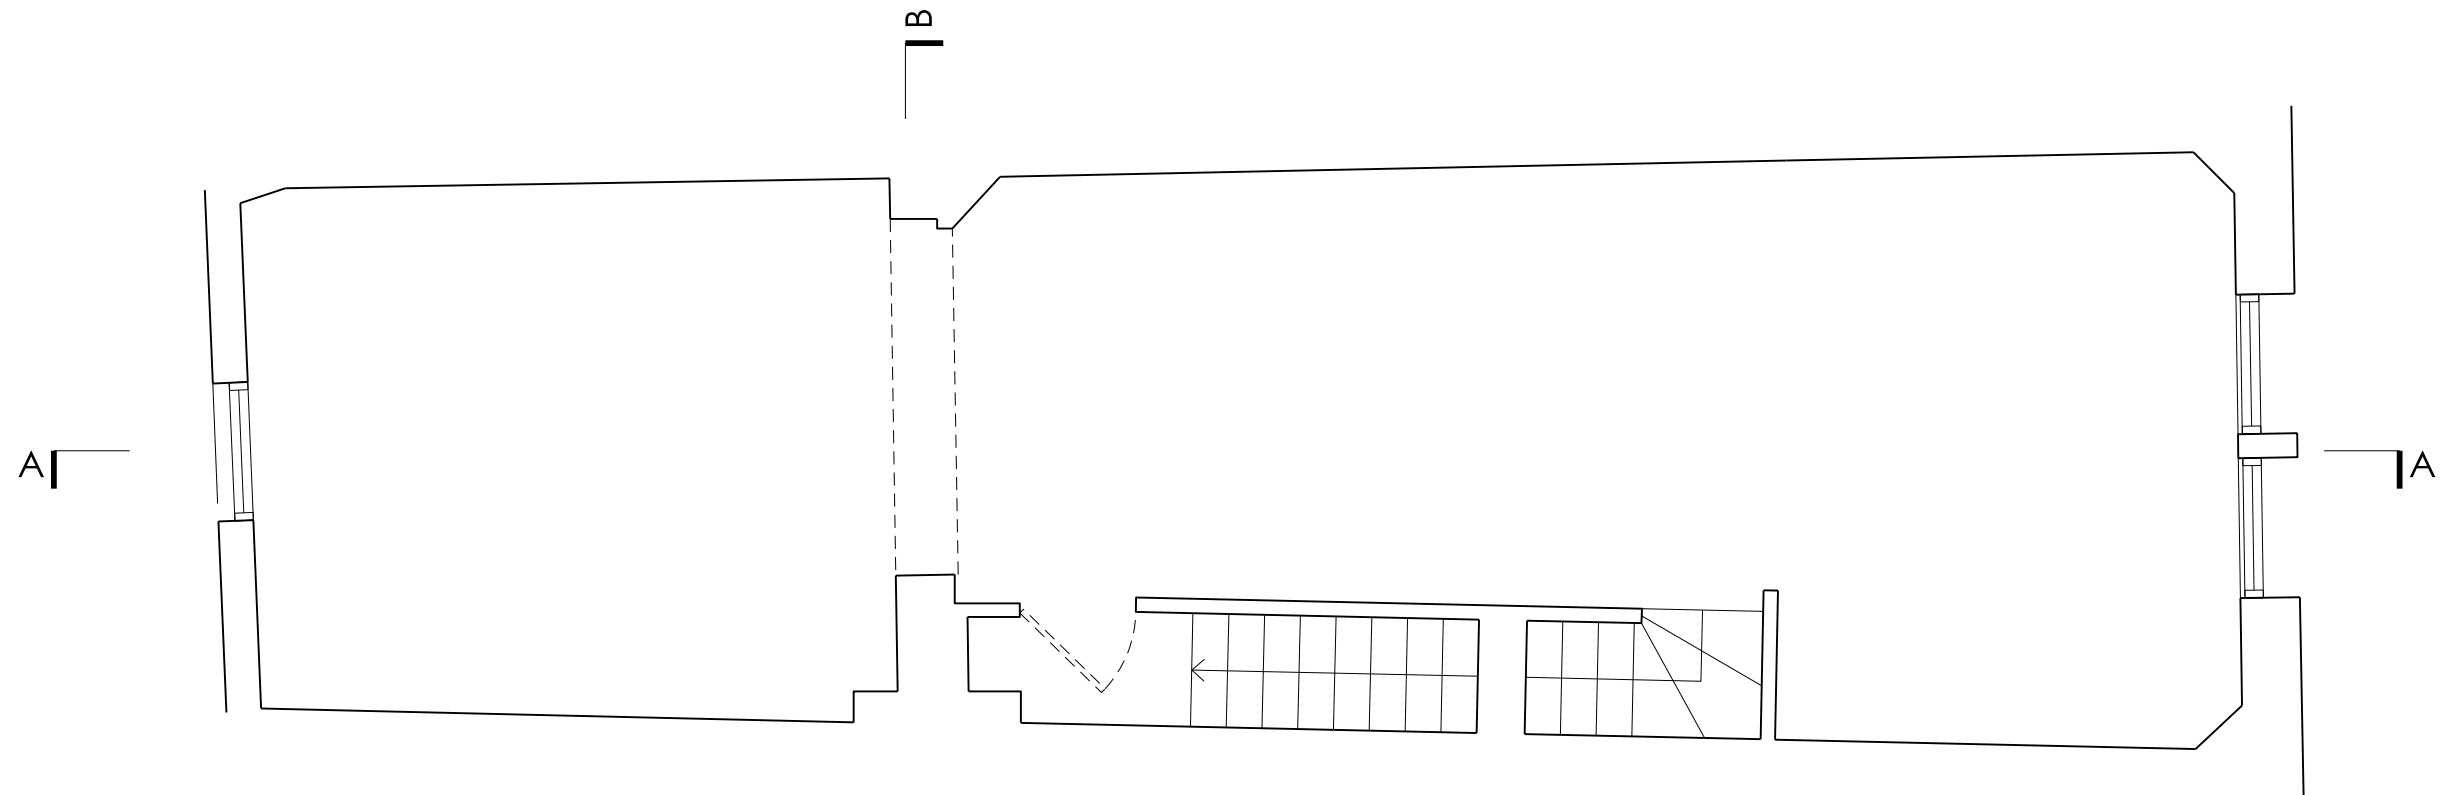

Existing first floor plan

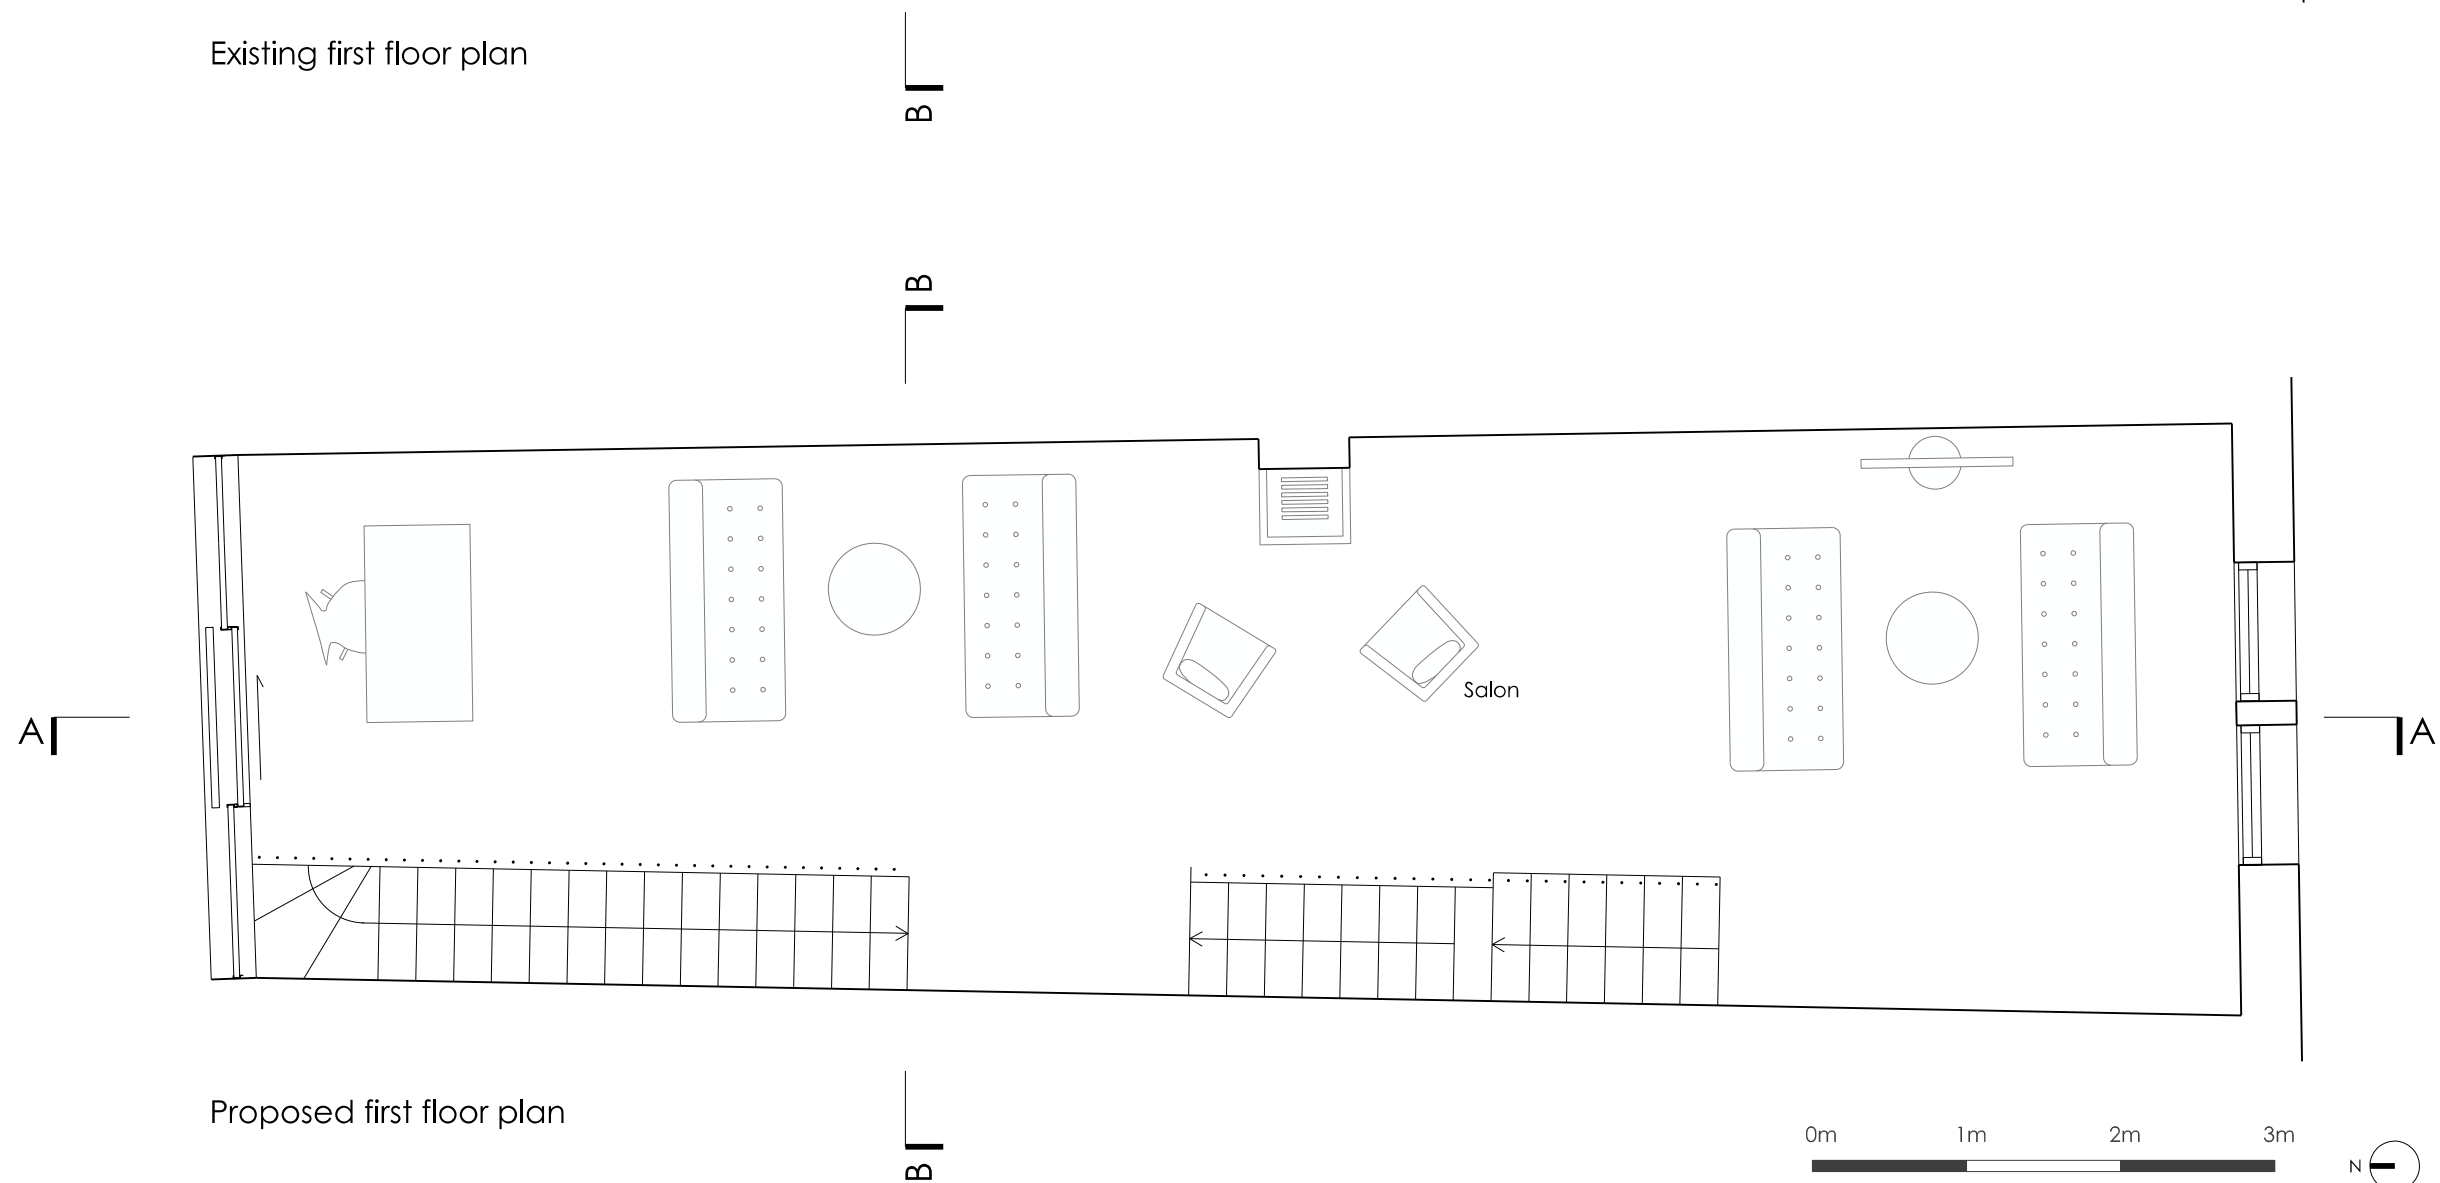

Proposed first floor plan

Studio Jung Ltd.

18 Gloucester Place Mews
London W1U 8BA
T: +44 7511 559 316
info@studiojung.co.uk

Project Hatton Wall

Subject First floor plan

Scale 1:50

Original Size A3

First issued 20.10.17

Reissued	Issue	Rev
20.10.17	for planning	-

Drawing No. 119 P 004