


Existing roof plan

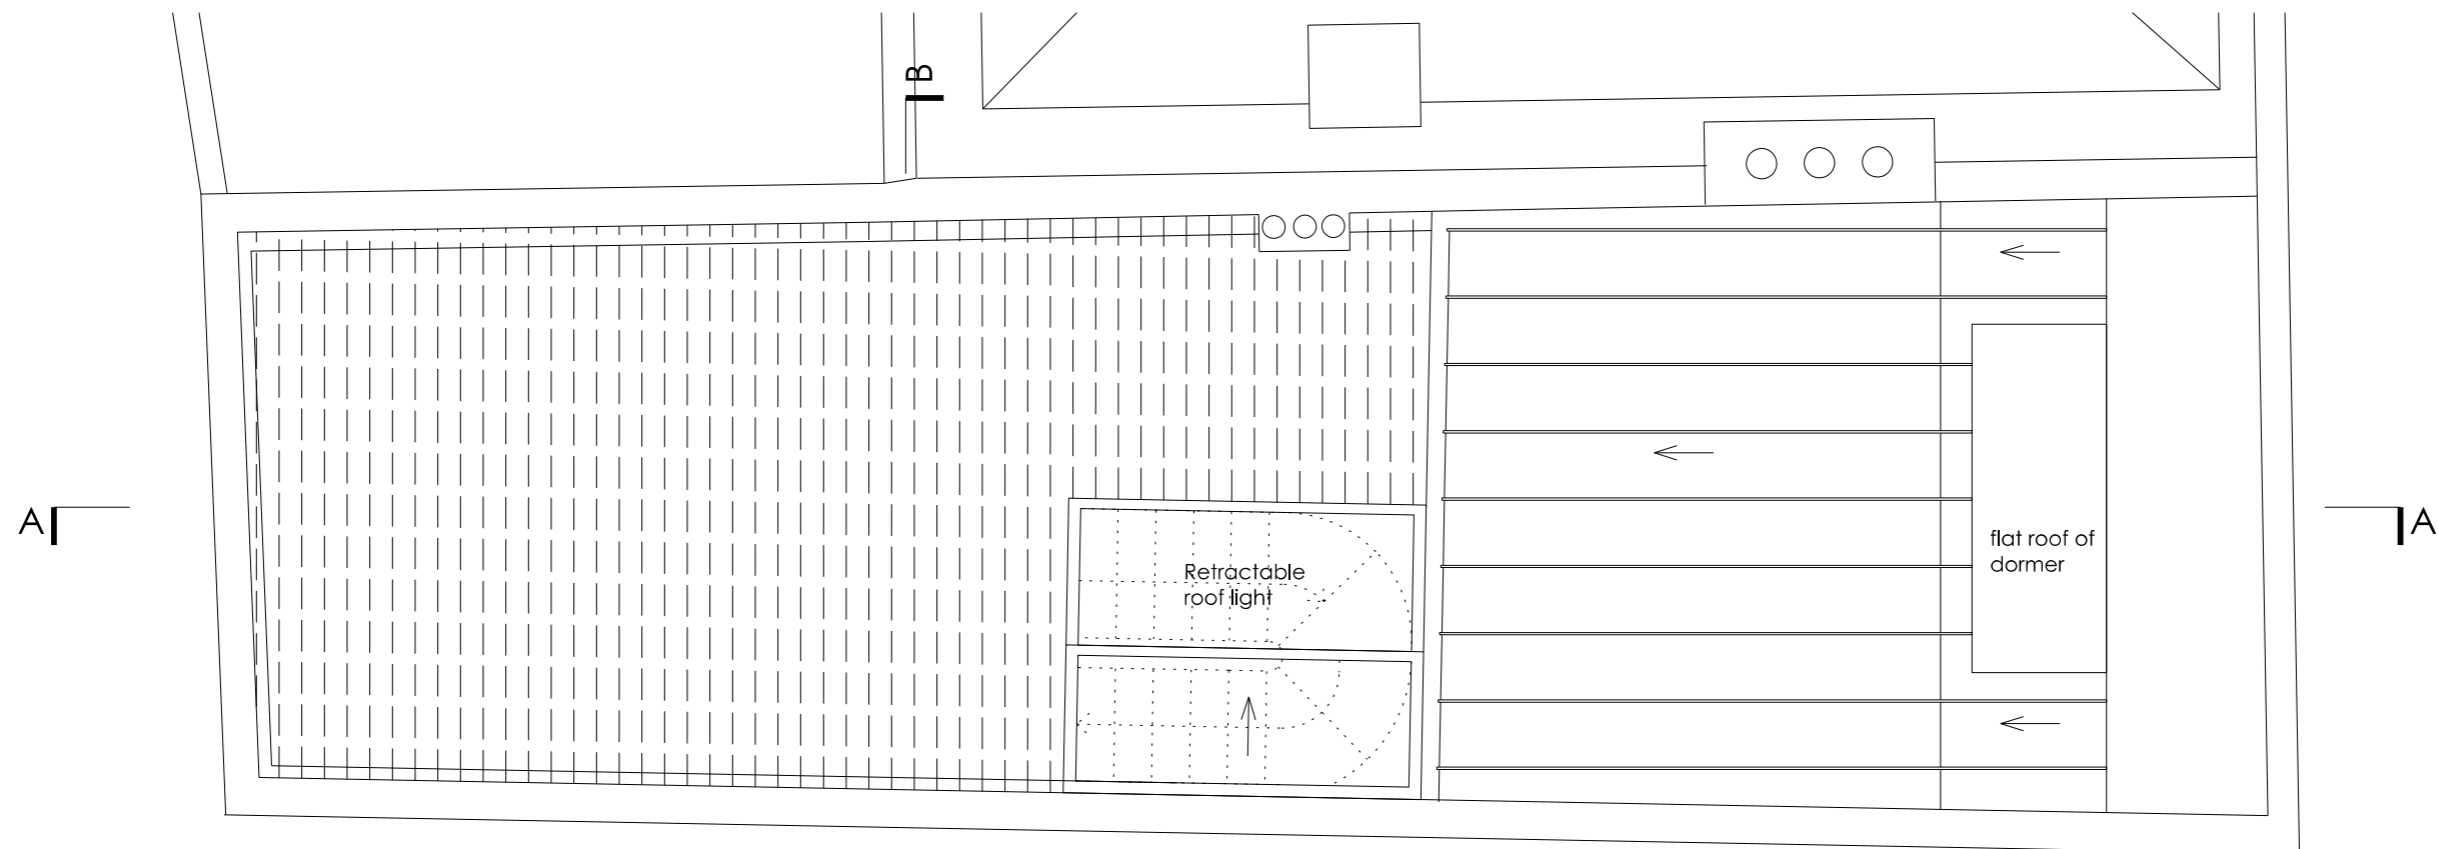

Proposed roof plan

Studio Jung Ltd.

18 Gloucester Place Mews
 London W1U 8BA
 T: +44 7511 559 316
 info@studiojung.co.uk

Project Hatton Wall

Subject Roof plan

Scale 1:50

Original Size A3

First issued 20.10.17

Reissued	Issue	Rev
20.10.17	for planning	-

Drawing No. 119 P 007