


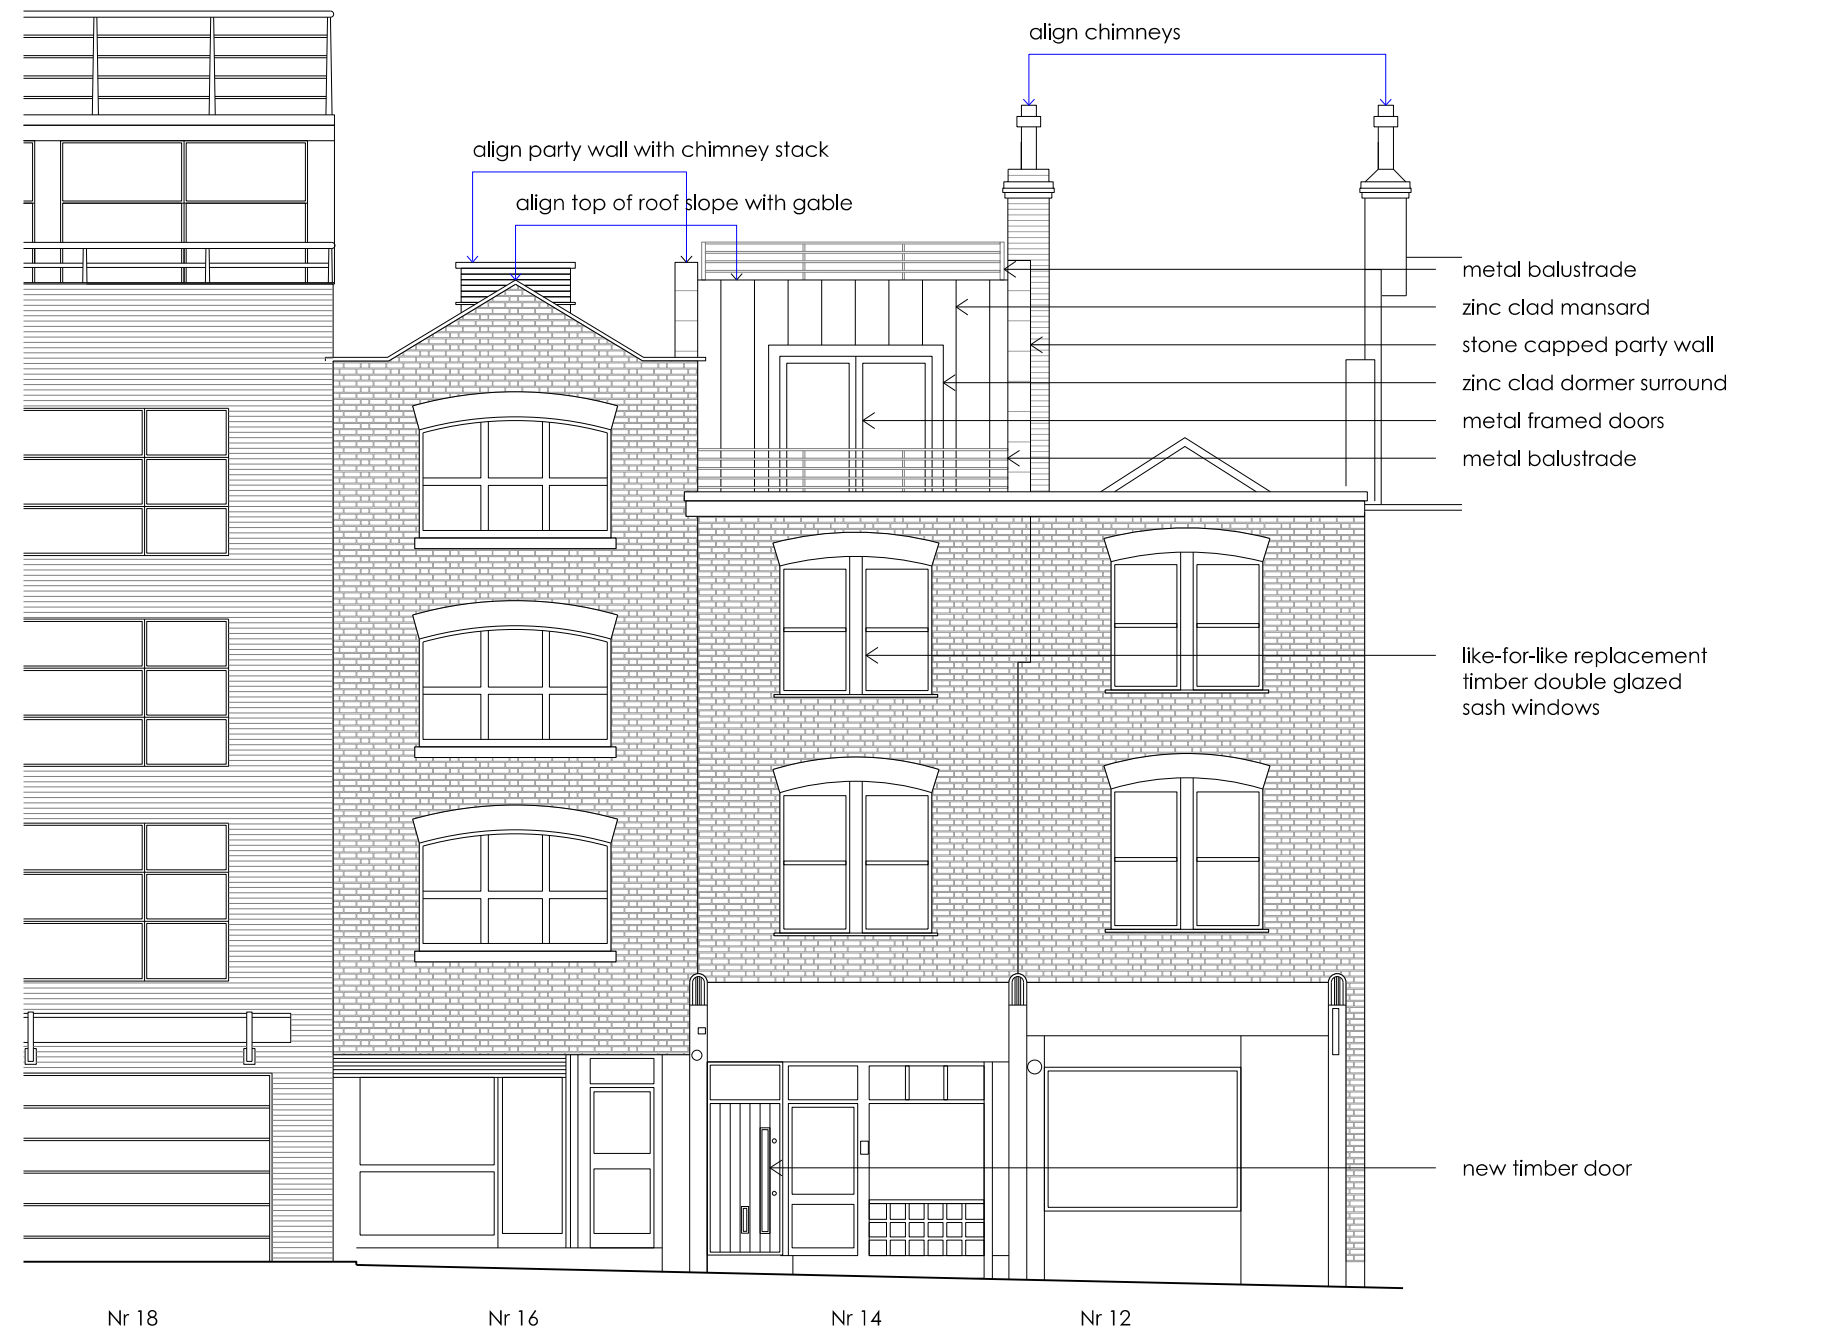

Proposed south elevation



Studio Jung Ltd.

18 Gloucester Place Mews
London W1U 8BA
T: +44 7511 559 316
info@studiojung.co.uk

Project Hatton Wall

Subject Proposed south elevation

Scale 1:100

Original Size A3

First issued 20.10.17

Reissued	Issue	Rev
20.10.17	for planning	-

Drawing No. 101 P 009