

①



Produced 17 Jul 2002 from Ordnance Survey digital data and incorporating surveyed revision available at this date. © Crown Copyright 2002.

Reproduction in whole or in part is prohibited without the prior permission of Ordnance Survey.

Ordnance Survey, the OS symbol and Superplan are registered trade marks of Ordnance Survey, the national mapping agency of Great Britain.


Scale 1: 1250

National Grid sheet reference at centre of this Superplan: TQ2784NW  
 The representation of a road, track or path is no evidence of a right of way.

This Superplan product does not contain all recorded map information.

25A BELSIZE PARK GARDENS


(2)

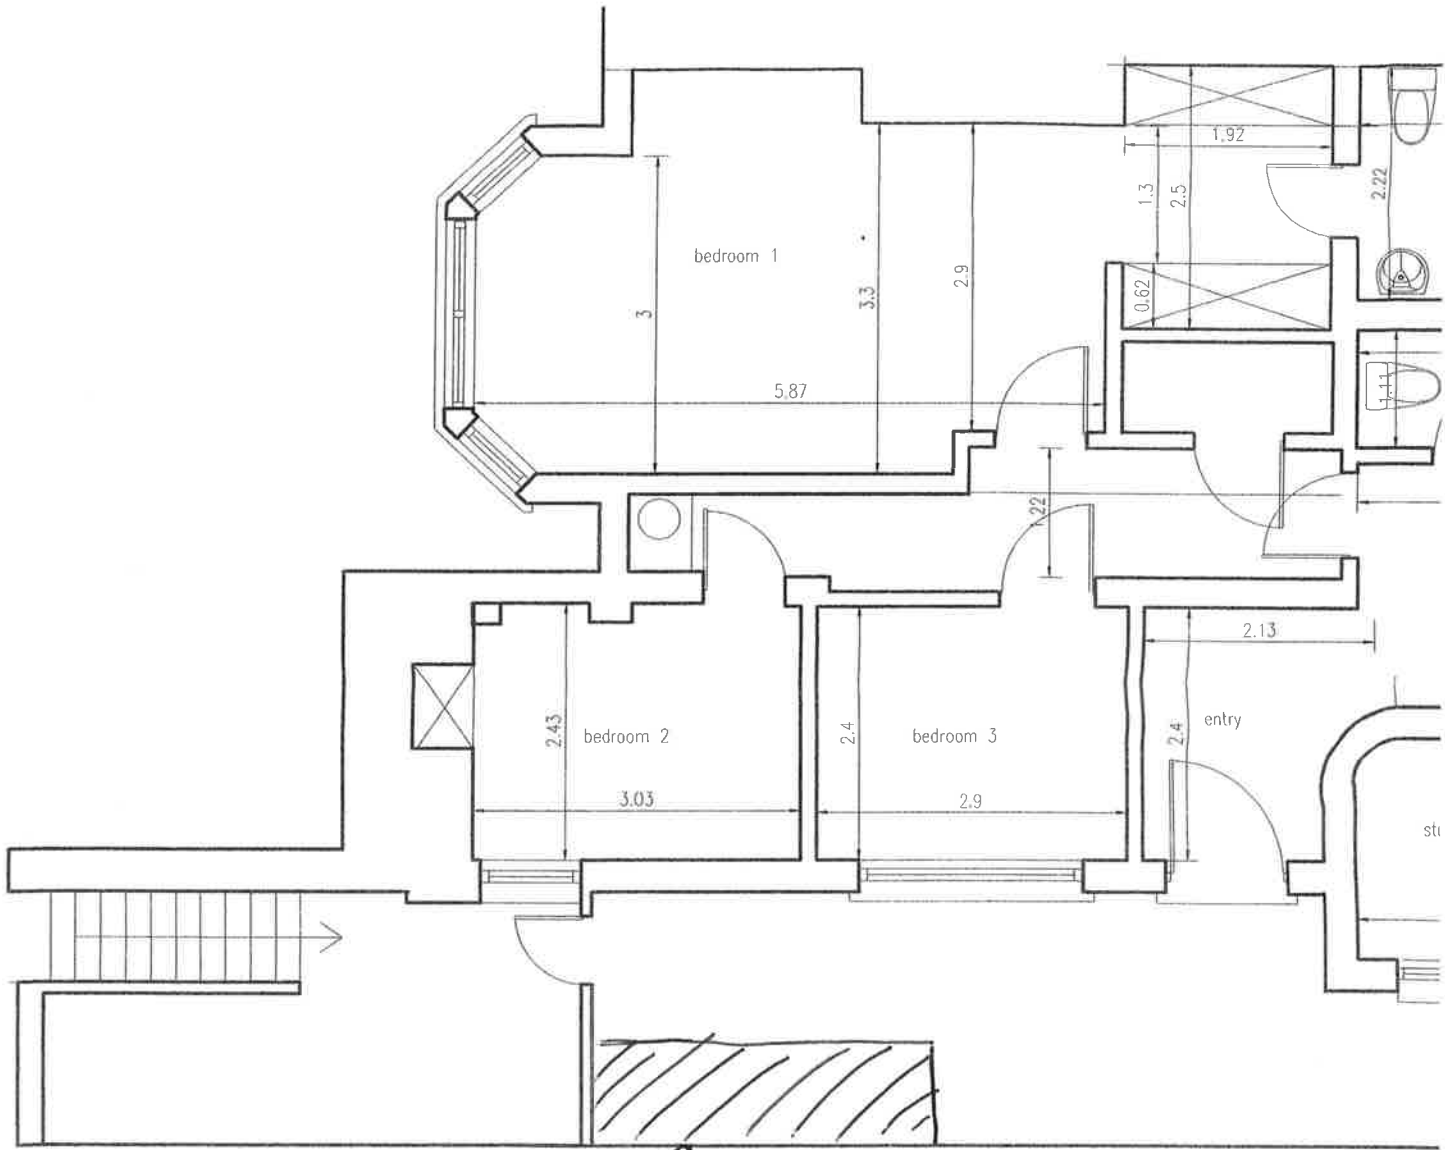

location of proposed shed for garden tools

3


PLAN

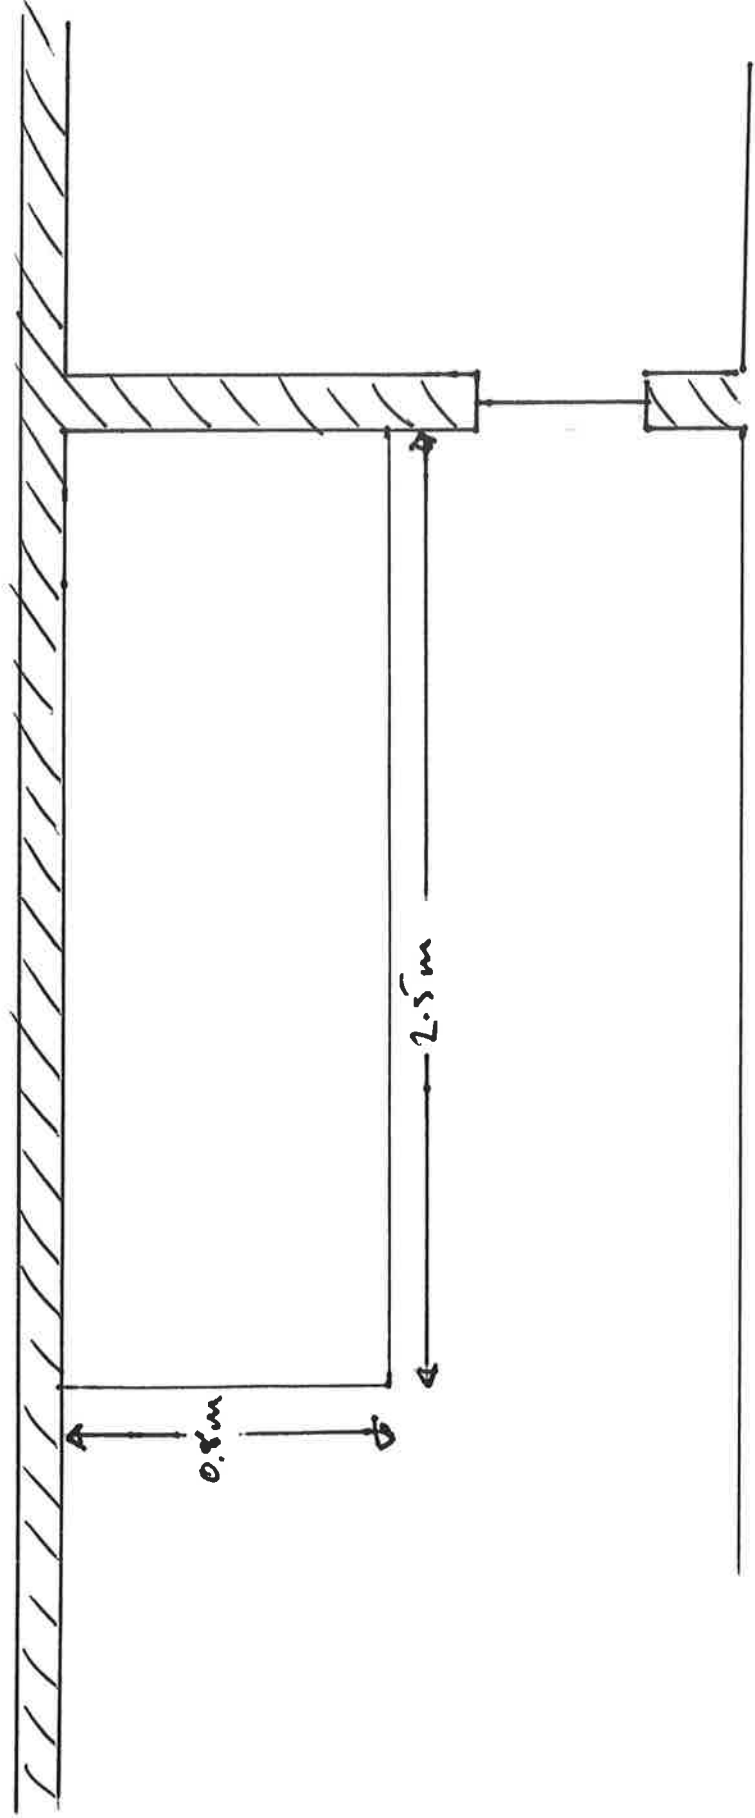


SCALE 2" = 1 meter



(F)

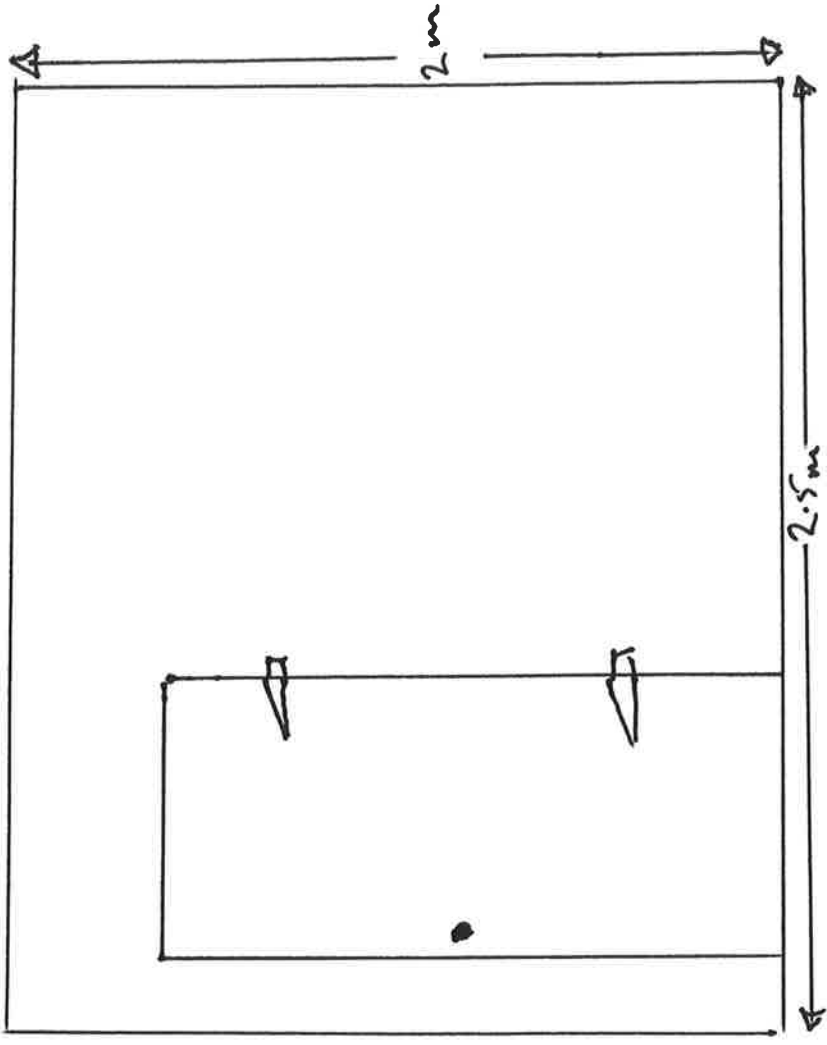

FRONT ELEVATION

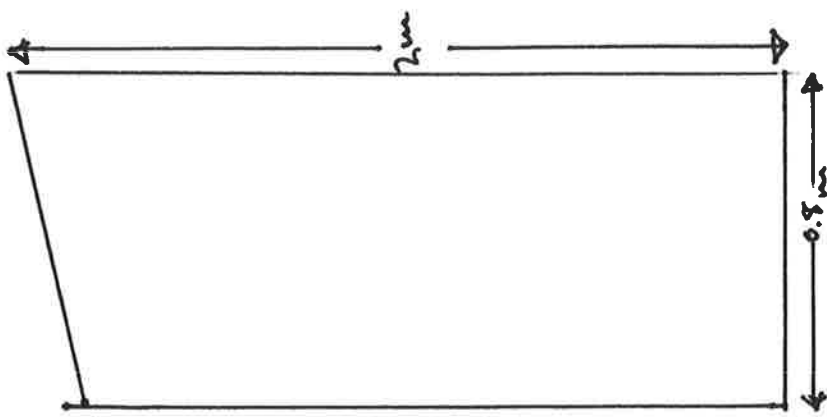

SIDE ELEVATION



SCALE 2" = 1 meter