


Lower Ground Floor GIA = 2957m²

NOTES

1. cad info : file: 788\draw\feas\F10 Hobday Existing layout name: F.10.01 plot style: RSS 50% A3
2. This drawing is not to be scaled. Use figured dimensions only. Detailed site survey to be carried out to establish tolerances. Figured dimensions are in mm. All dimensions shall be verified on site before proceeding with the work. The architect shall be notified of any discrepancies.
3. This drawing has been produced for sole use on this project and is not intended for use by any other person or for any other purpose. © Copyright RSS (U.K.)
- 4.

REVISIONS


rev	date	description
-	11/08/17	Issued for Planning

 

Element for demolition



Project Area

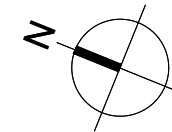

28 NAVIGATION ROAD LONDON E3 3TG
T: 020 7739 8945
rss@rssa.co.uk www.rivingtonstreetstudio.co.uk

rivingtonstreetstudio

job title RVC Hobday Building


drawing title Existing Lower Ground Floor Plan

drawn by TG
date August 17


job no 788
scale 1:250 @ A3

drawing no
revision

P.10.01

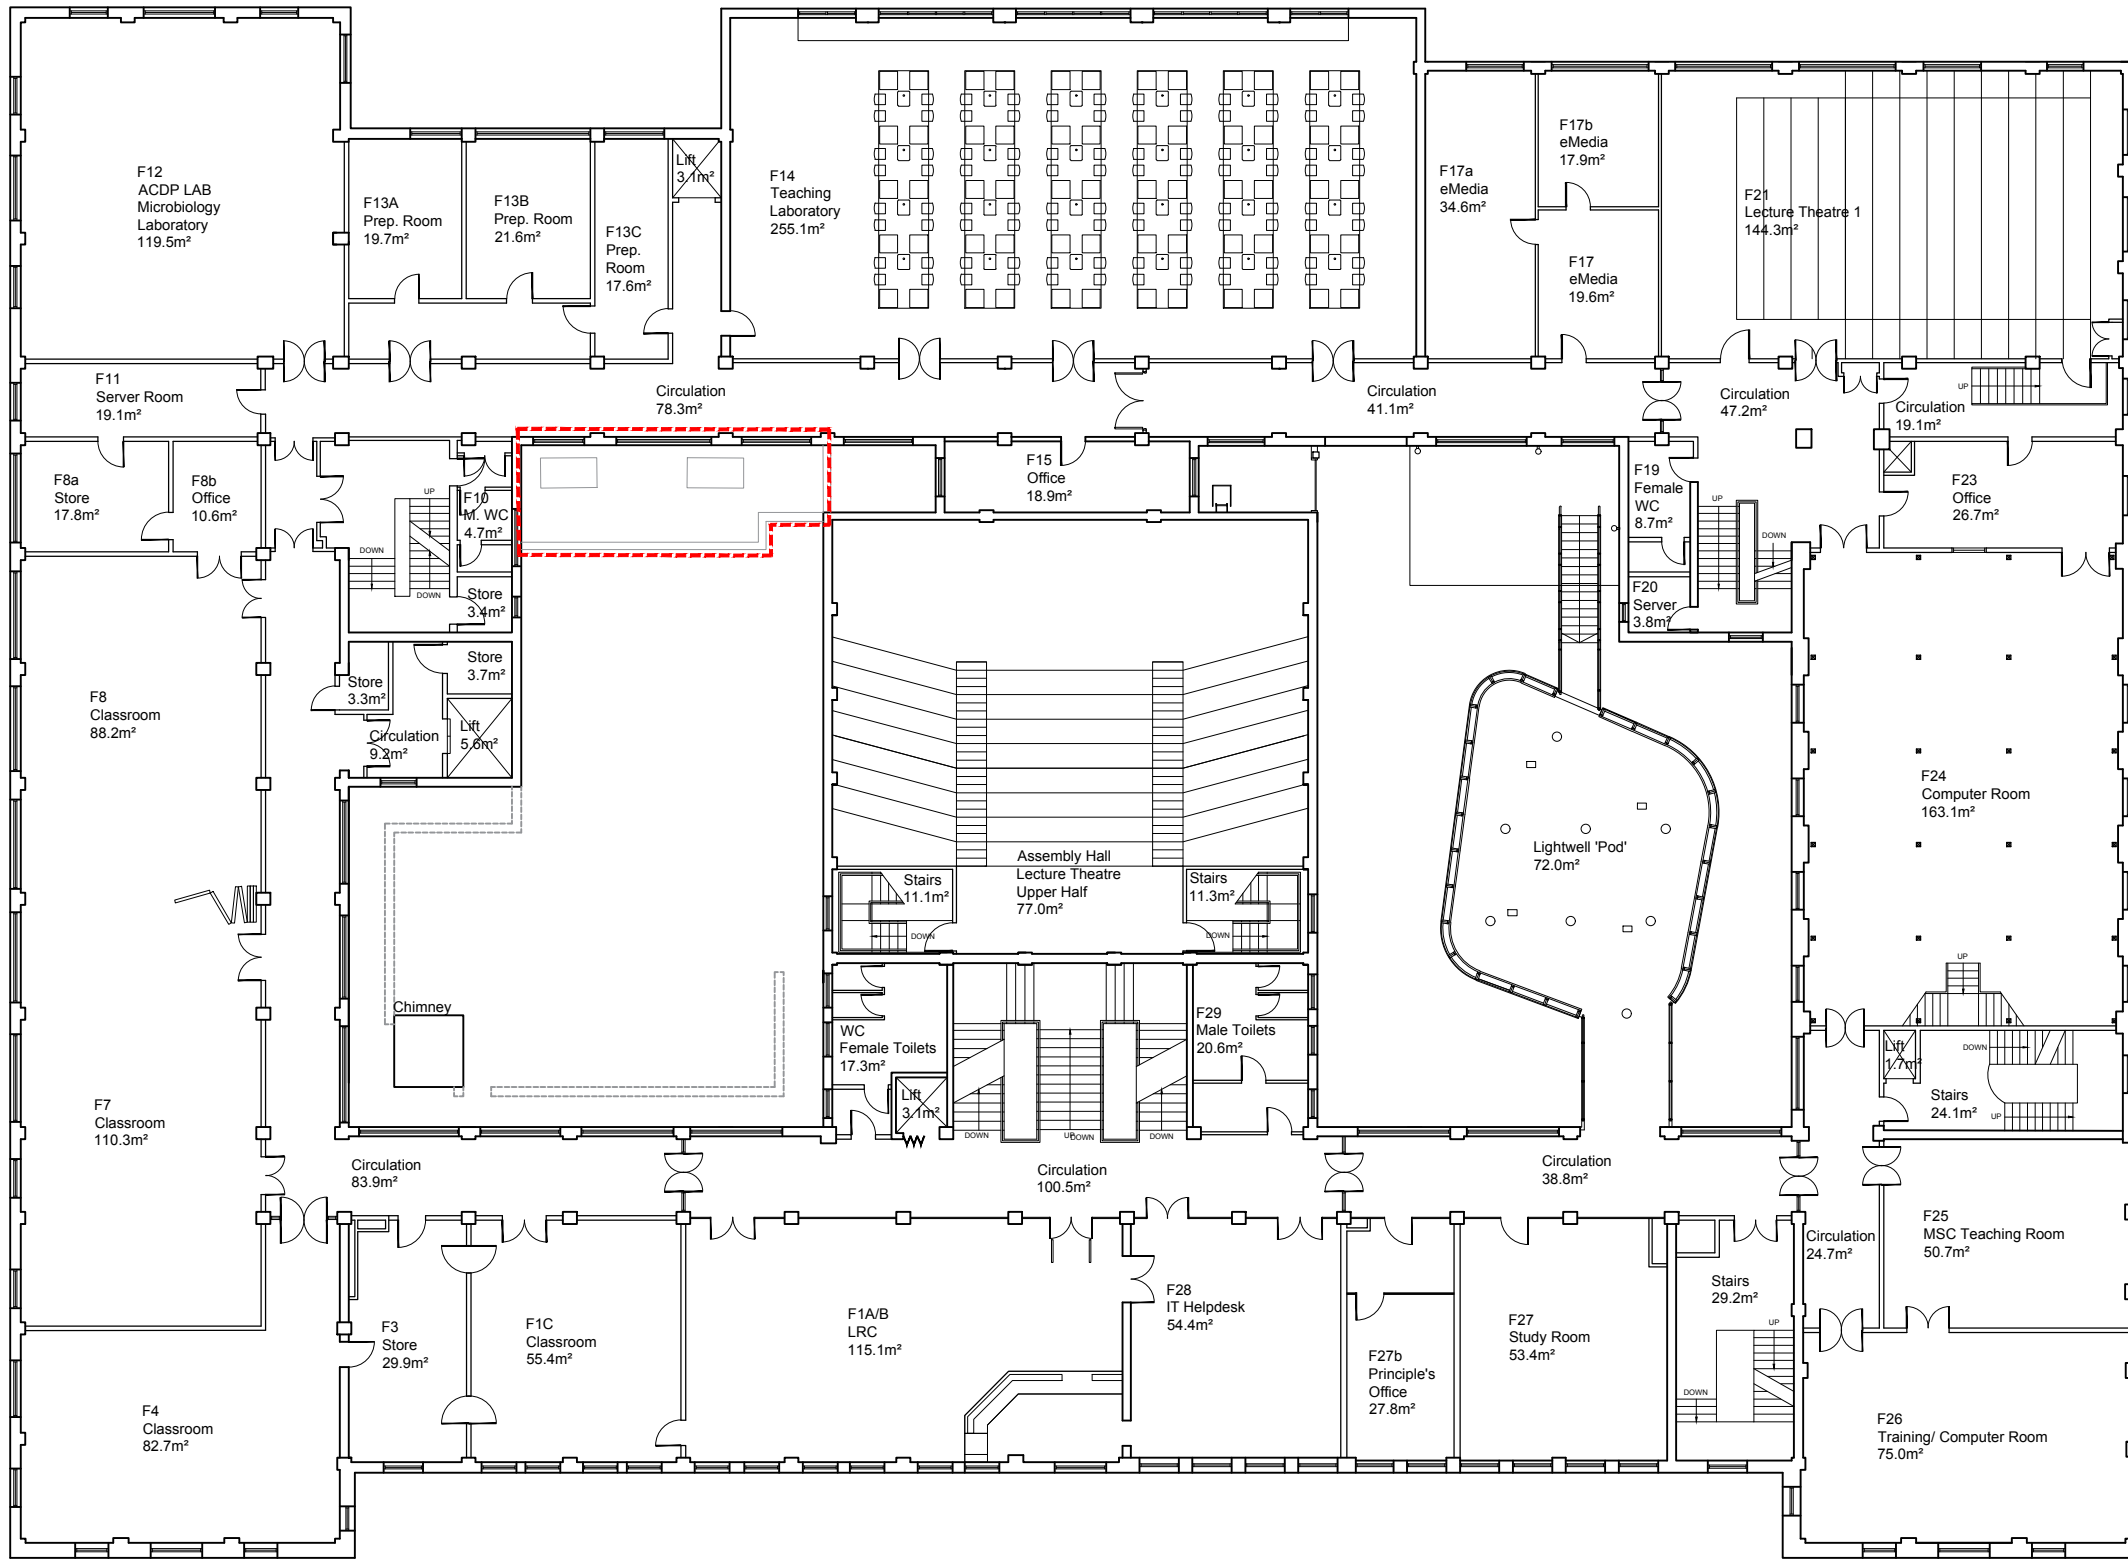

First Floor GIA = 2583m²

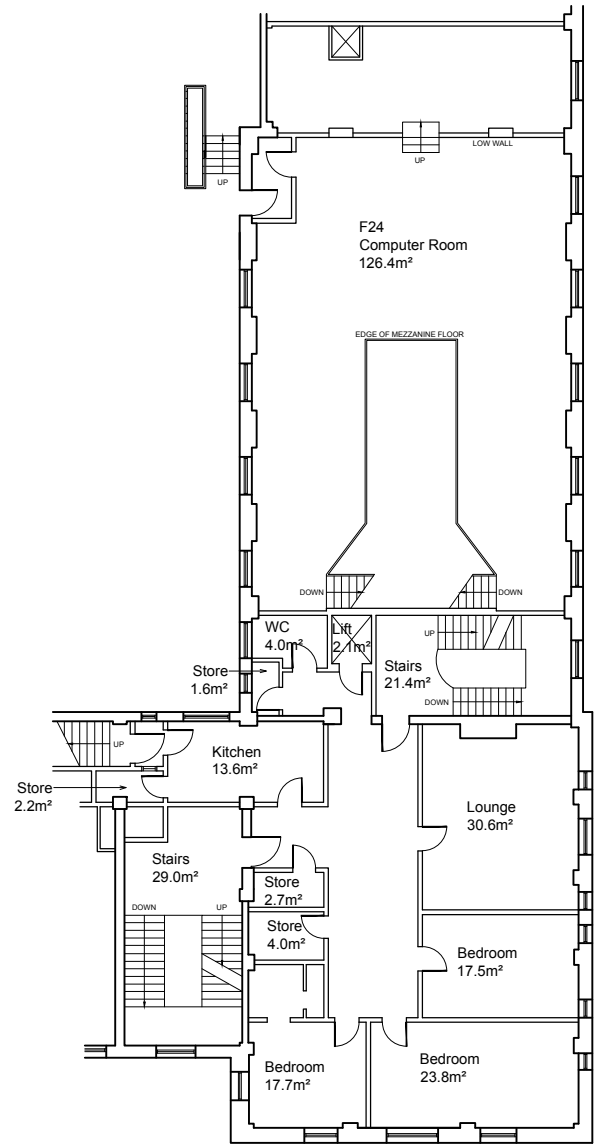


First Mezzanine GIA = 350m²

NOTES

1. cad info : file: 788\draw\feas\F10 Hobday Existing layout name: F.10.03 plot style: RSS 50% A3
2. This drawing is not to be scaled. Use figured dimensions only. Detailed site survey to be carried out to establish tolerances. Figured dimensions are in mm. All dimensions shall be verified on site before proceeding with the work. The architect shall be notified of any discrepancies.
3. This drawing has been produced for sole use on this project and is not intended for use by any other person or for any other purpose. © Copyright RSS (U.K.)
- 4.

REVISIONS


rev	date	description
-	11/08/17	Issued for Planning

 

Element for demolition



Project Area

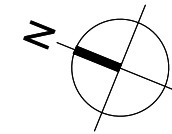

28 NAVIGATION ROAD LONDON E3 3TG
T: 020 7739 8945
rss@rjssa.co.uk www.rivingtonstreetstudio.co.uk

rivingtonstreetstudio

job title RVC Hobday Building


drawing title Existing First Floor Plan

drawn by TG
date August 17

job no 788
scale 1:250 @ A3

drawing no
revision

P.10.03

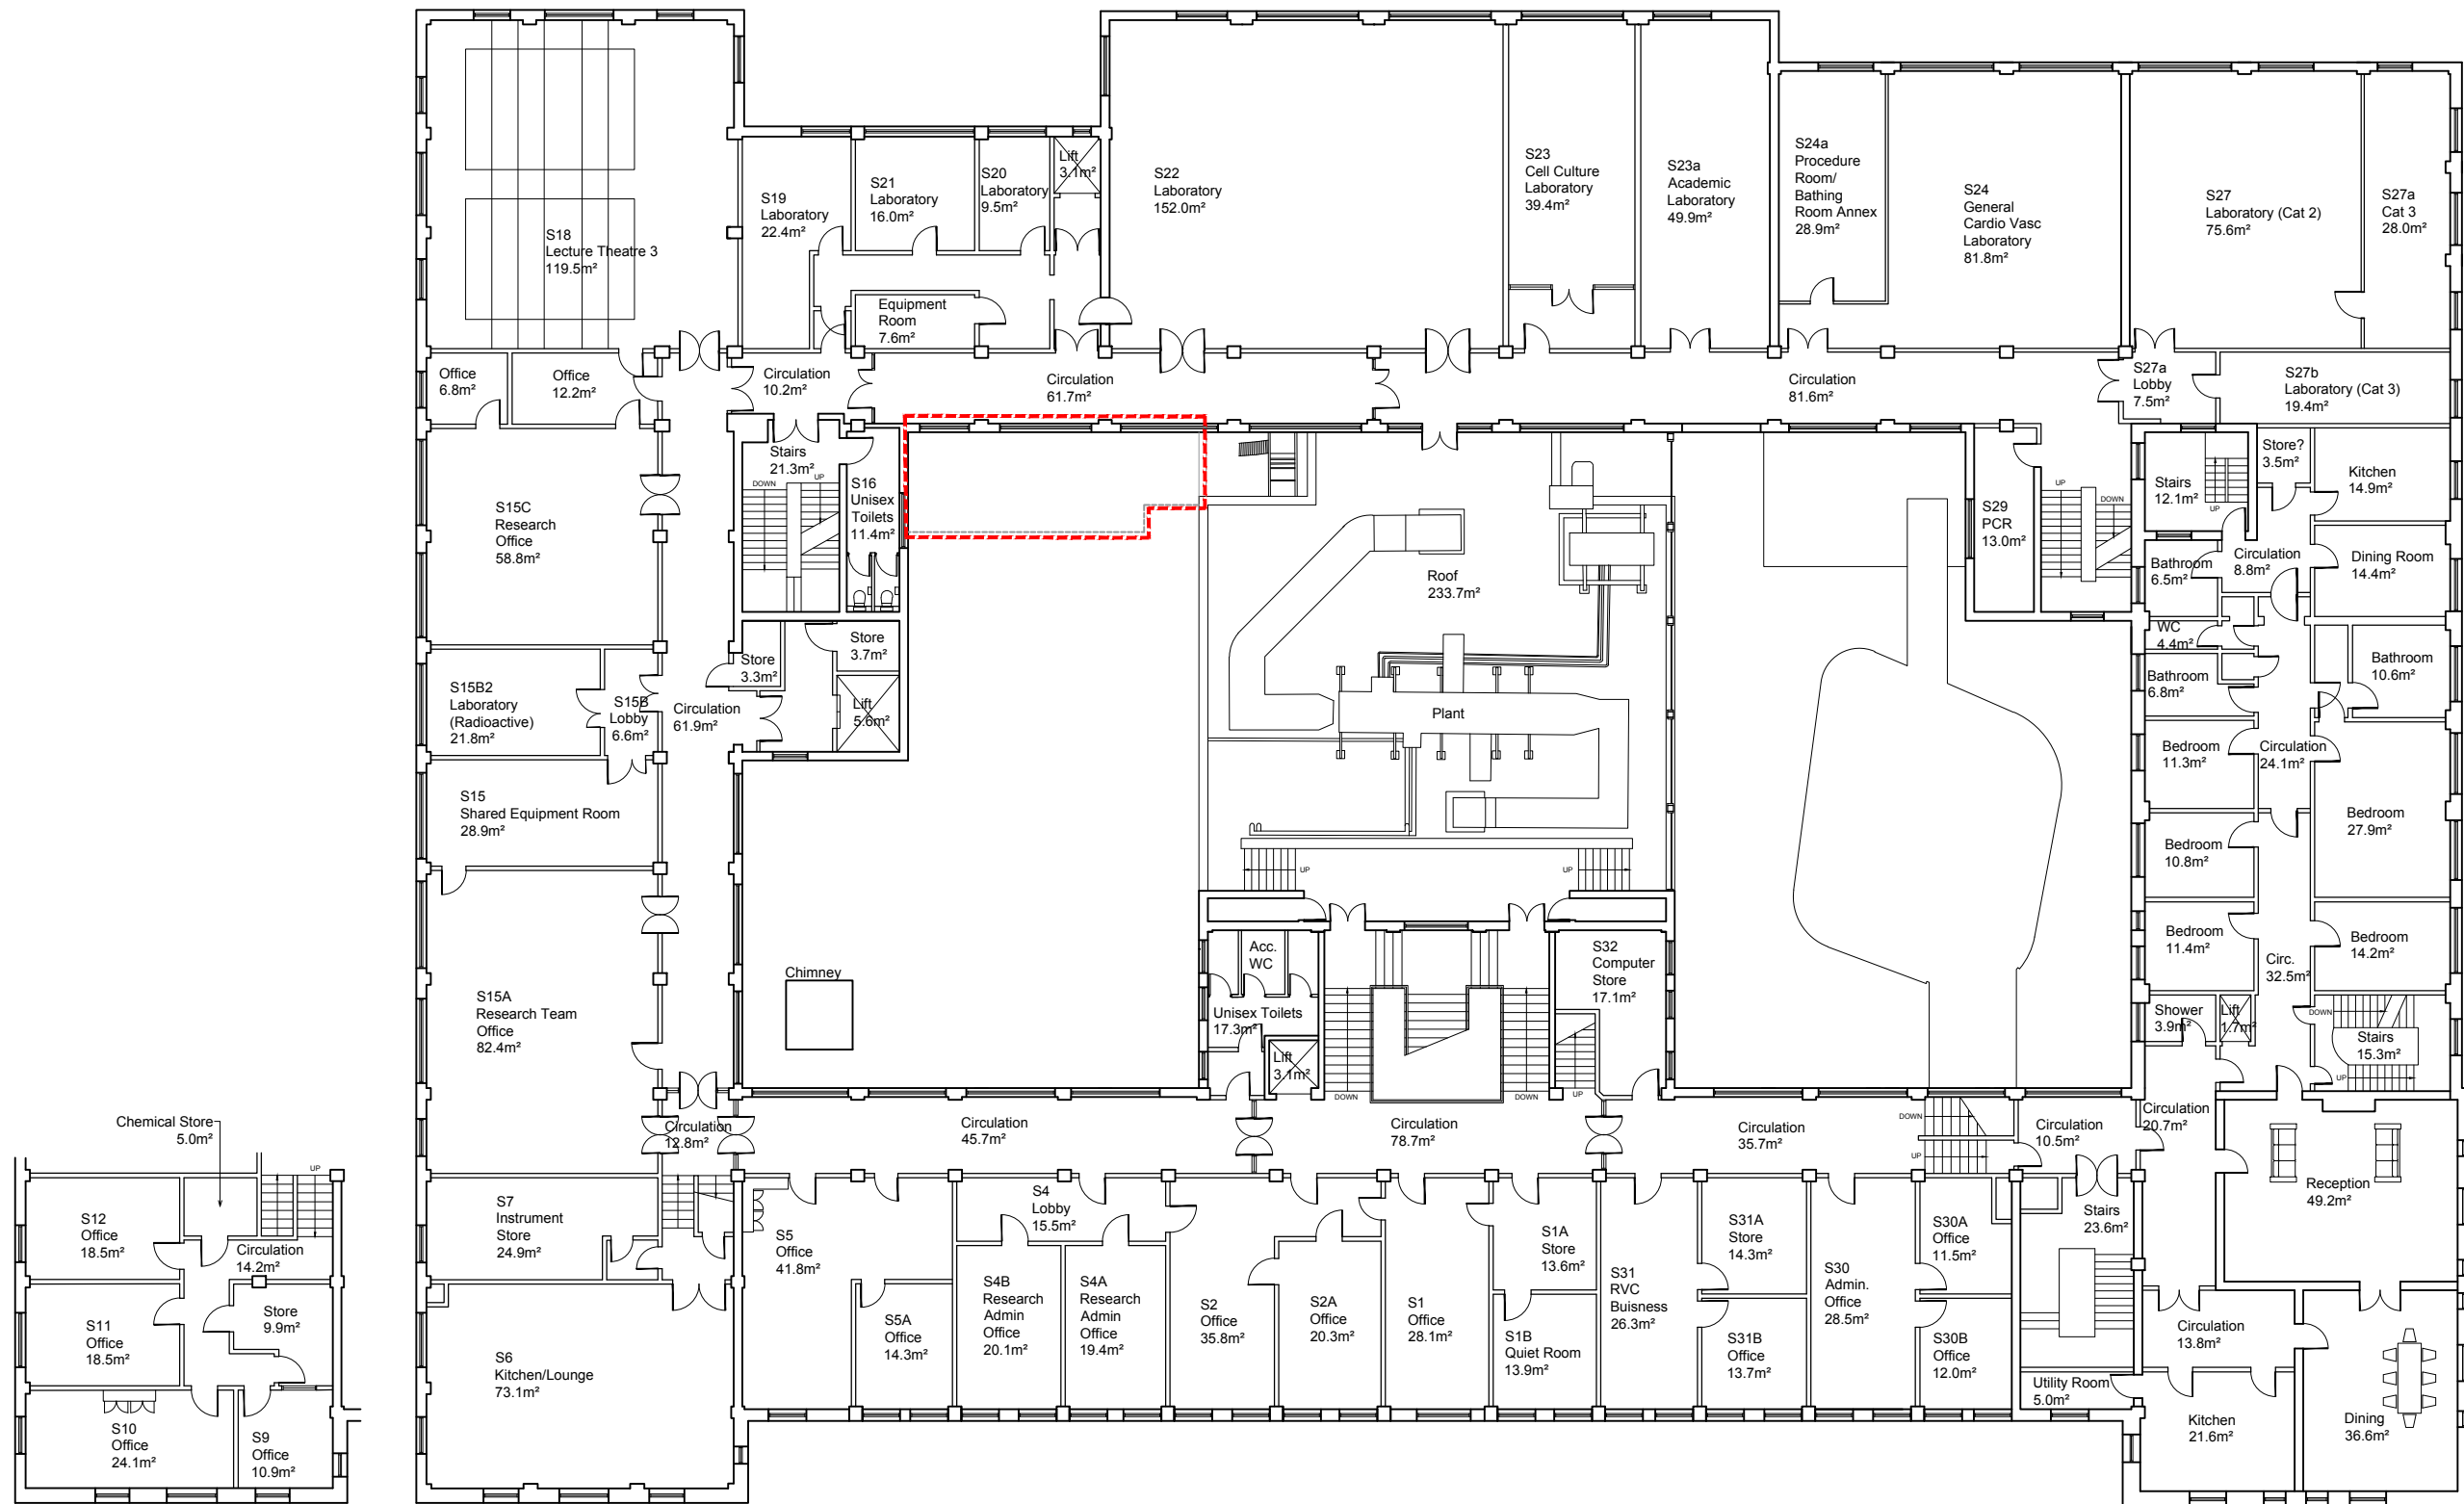

Second Mezzanine
GIA = 102m²


Second Floor GIA = 2295m²

NOTES

1. cad info : file: 788\draw\feas\F10 Hobday Existing layout name: F.10.04 plot style: RSS 50% A3
2. This drawing is not to be scaled. Use figured dimensions only. Detailed site survey to be carried out to establish tolerances. Figured dimensions are in mm. All dimensions shall be verified on site before proceeding with the work. The architect shall be notified of any discrepancies.
3. This drawing has been produced for sole use on this project and is not intended for use by any other person or for any other purpose. © Copyright RSS (U.K.)
- 4.

REVISIONS


rev	date	description
-	11/08/17	Issued for Planning

 

Element for demolition



Project Area

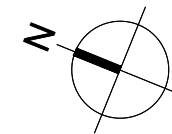

28 NAVIGATION ROAD LONDON E3 3TG
T: 020 7739 8945
rss@rssa.co.uk www.rivingtonstreetstudio.co.uk

rivingtonstreetstudio

job title RVC Hobday Building


drawing title Existing Second Floor Plan

drawn by TG
date August 17

job no 788
scale 1:250 @ A3

drawing no
revision

P.10.04

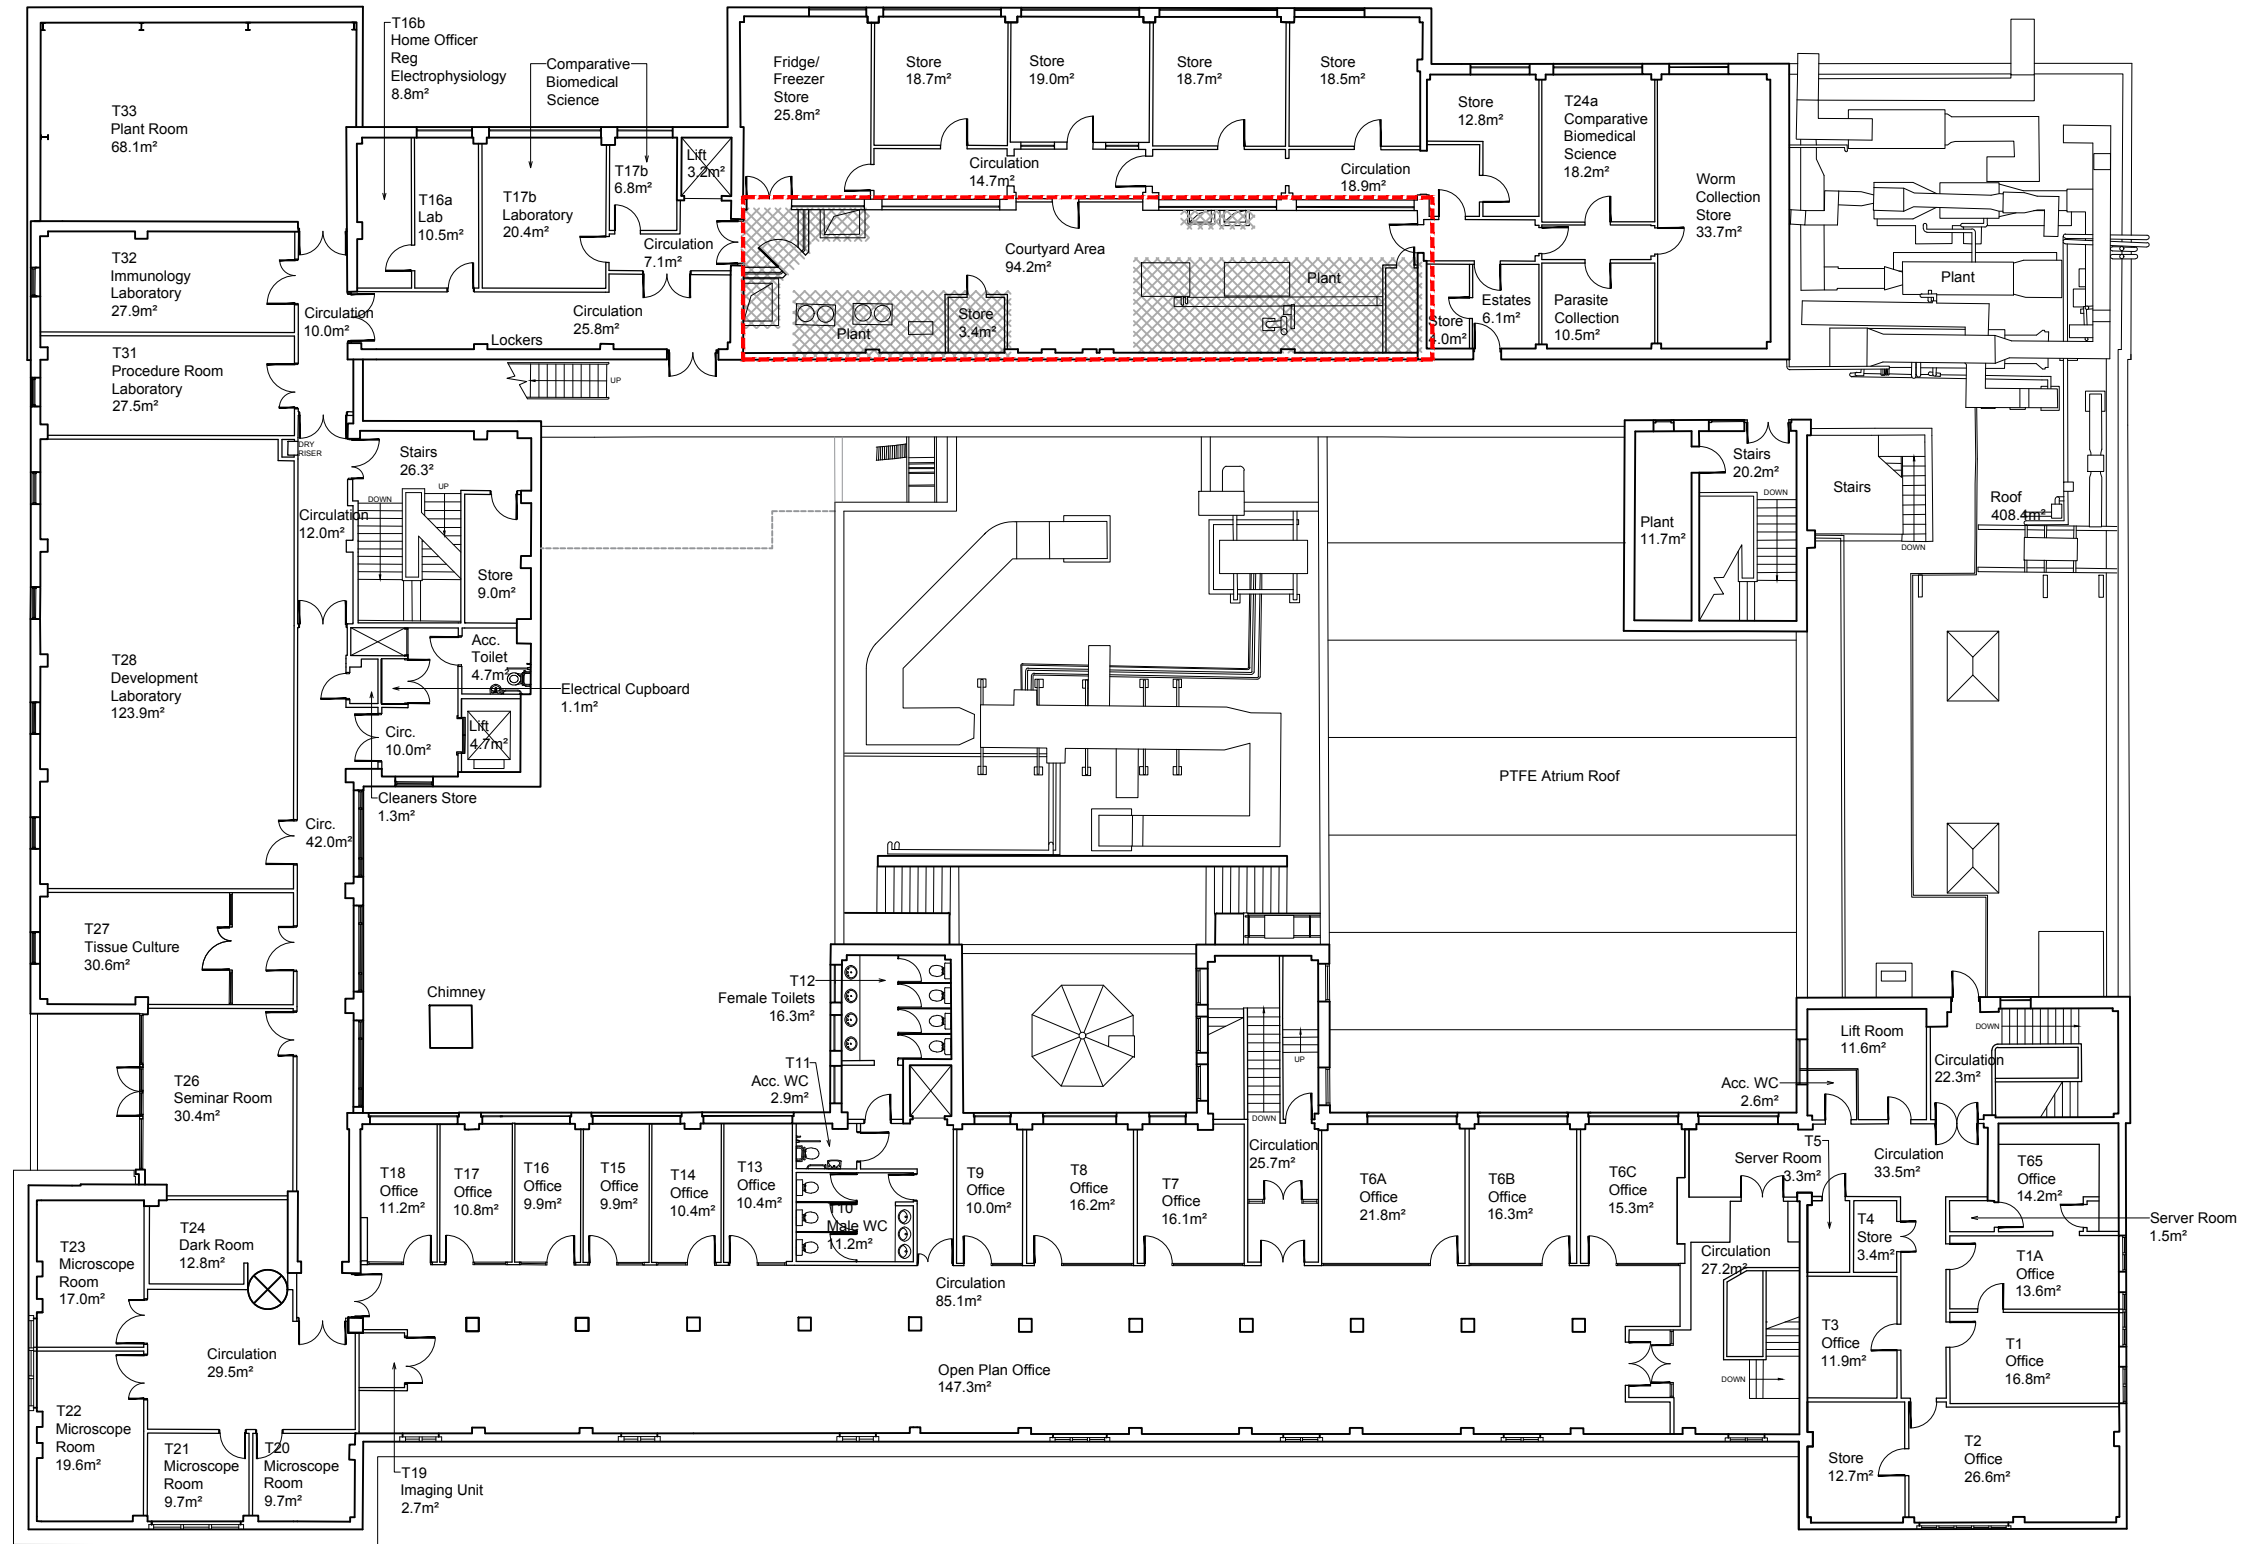


Third Floor GIA = 1524m²

NOTES

1. cad info : file: 788\draw\feas\F10 Hobday Existing layout name: F.10.05 plot style: RSS 50% A3
2. This drawing is not to be scaled. Use figured dimensions only. Detailed site survey to be carried out to establish tolerances. Figured dimensions are in mm. All dimensions shall be verified on site before proceeding with the work. The architect shall be notified of any discrepancies.
3. This drawing has been produced for sole use on this project and is not intended for use by any other person or for any other purpose. © Copyright RSS (U.K.)
- 4.

REVISIONS


rev	date	description
-	11/08/17	Issued for Planning

 

Element for demolition



Project Area

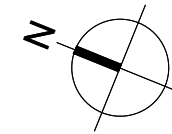

28 NAVIGATION ROAD LONDON E3 3TG
 T: 020 7739 8945
 rss@rssa.co.uk www.rivingtonstreetstudio.co.uk

rivingtonstreetstudio

job title RVC Hobday Building


drawing title Existing Third Floor Plan

drawn by TG
 date August 17

job no 788
 scale 1:250 @ A3

drawing no
 revision

P.10.05

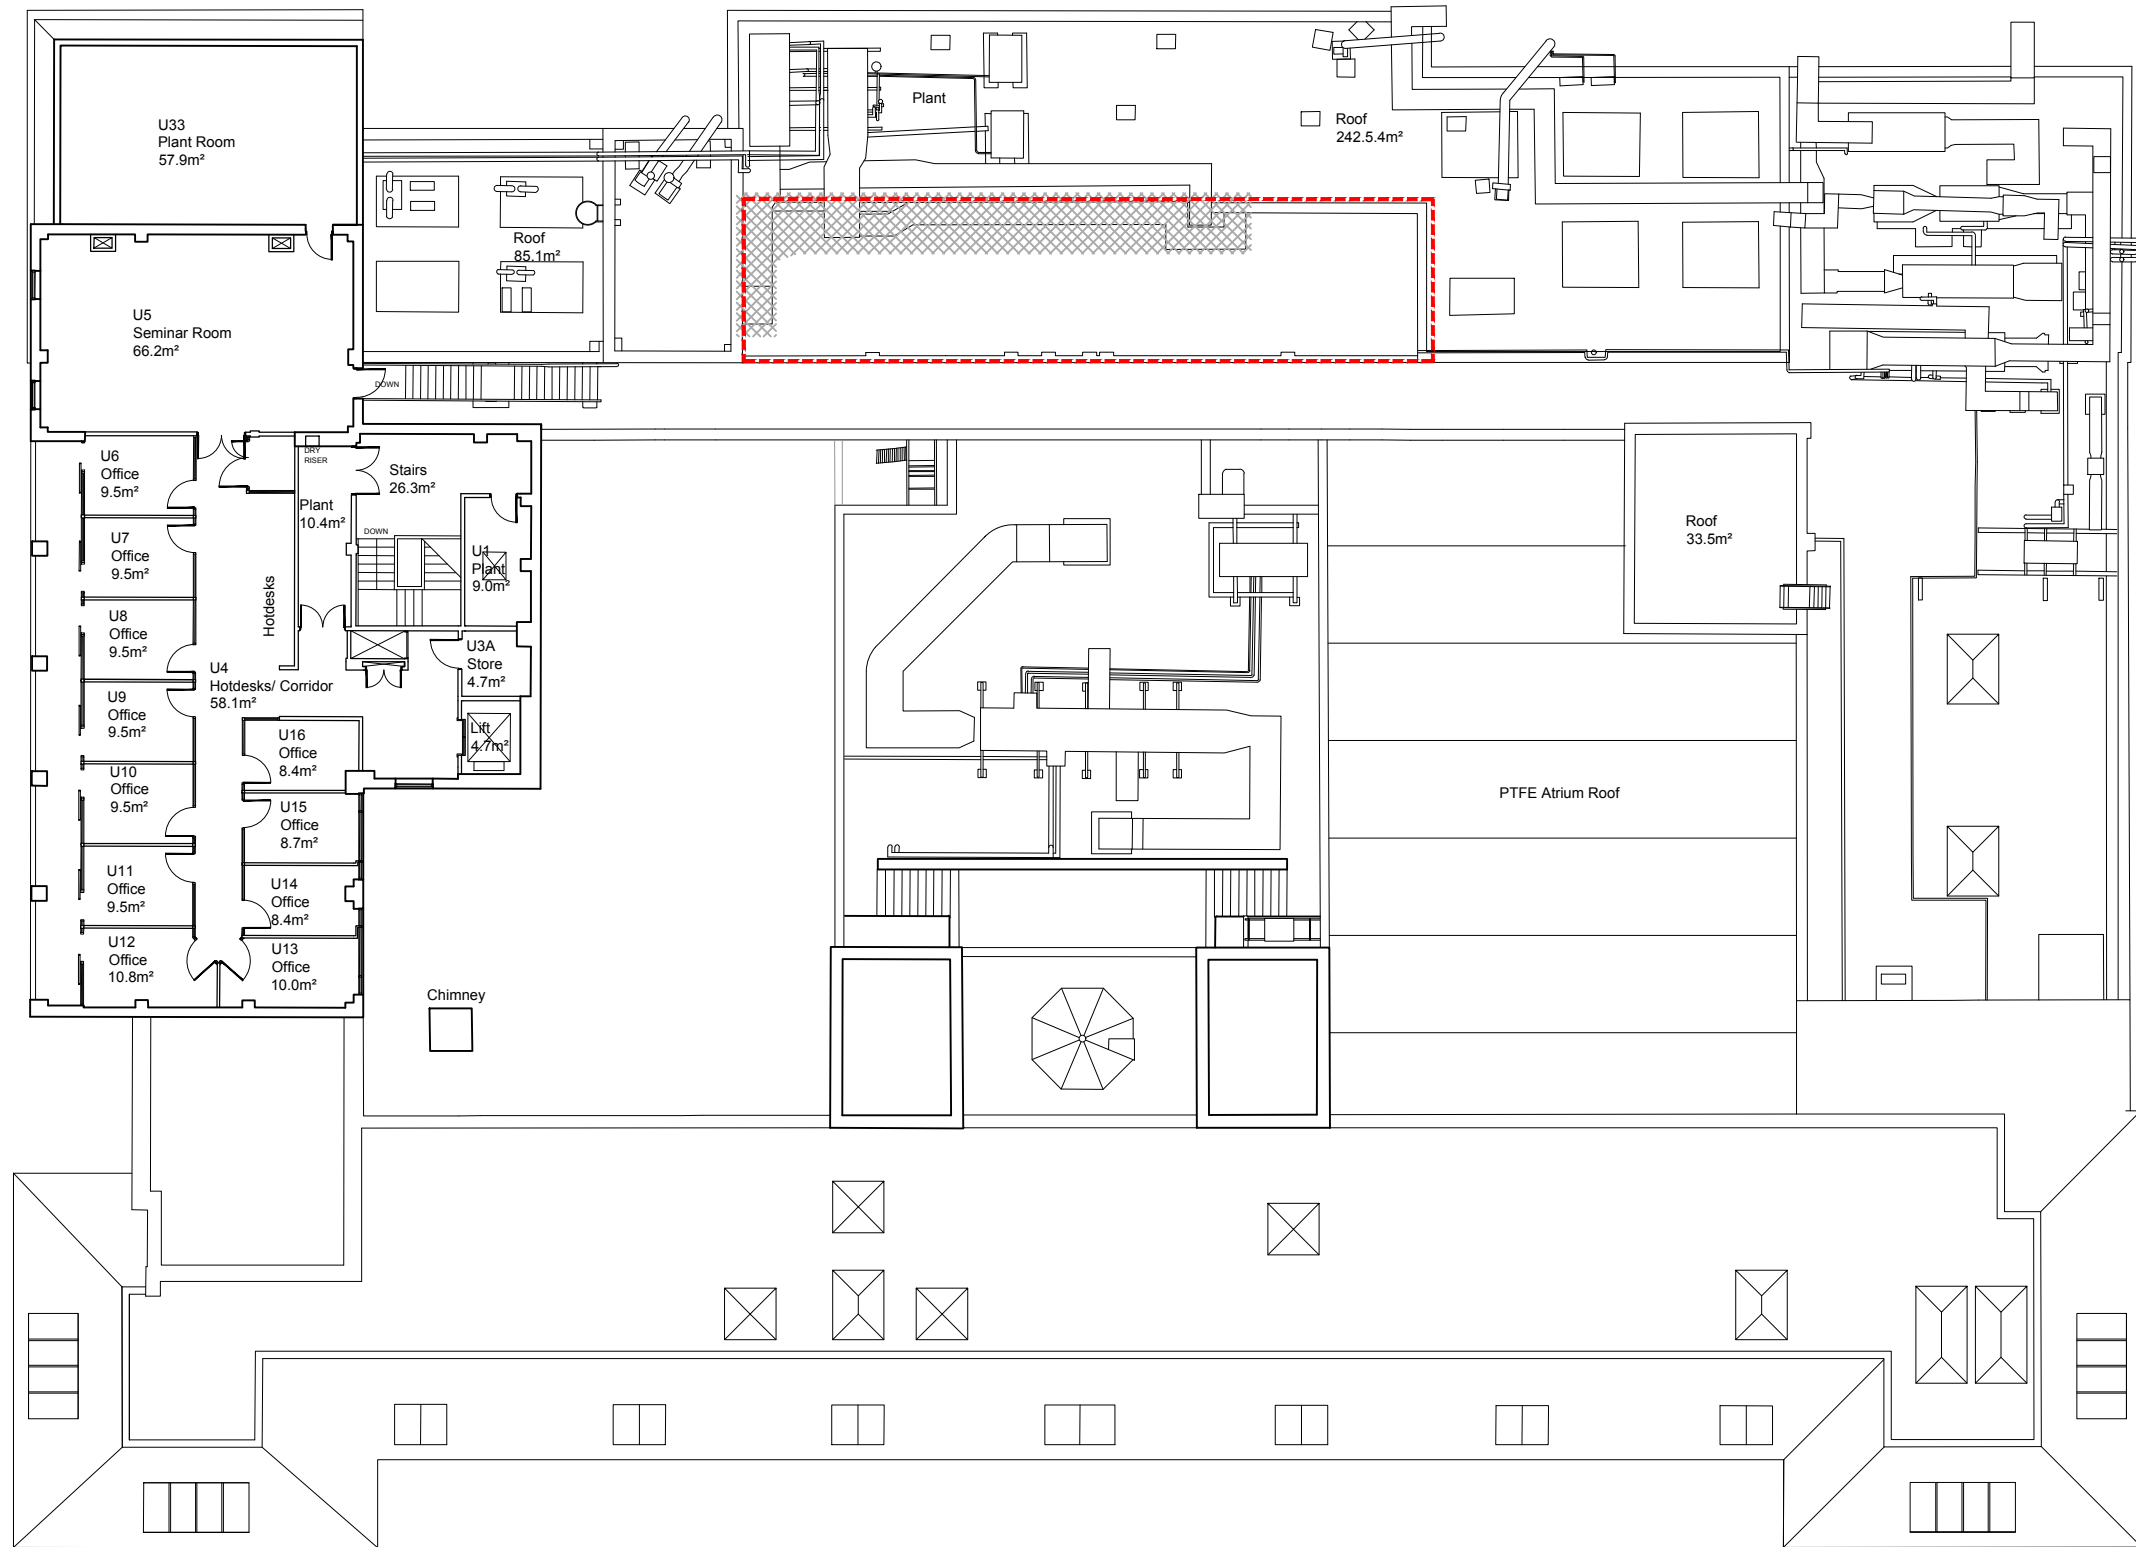


Fourth Floor GIA = 371m²

NOTES

1. cad info : file: 788\draw\feas\F10 Hobday Existing layout name: F.10.06 plot style: RSS 50% A3
2. This drawing is not to be scaled. Use figured dimensions only. Detailed site survey to be carried out to establish tolerances. Figured dimensions are in mm. All dimensions shall be verified on site before proceeding with the work. The architect shall be notified of any discrepancies.
3. This drawing has been produced for sole use on this project and is not intended for use by any other person or for any other purpose. © Copyright RSS (U.K.)
- 4.

REVISIONS


rev	date	description
-	11/08/17	Issued for Planning

 

Element for demolition



Project Area

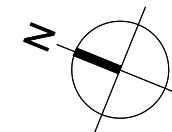

28 NAVIGATION ROAD LONDON E3 3TG
 T: 020 7739 8945
 rss@rssa.co.uk www.rivingtonstreetstudio.co.uk

rivingtonstreetstudio

job title RVC Hobday Building

drawing title Existing Fourth Floor Plan


drawn by TG
 date August 17

job no 788
 scale 1:250 @ A3

drawing no
 revision

P.10.06

-

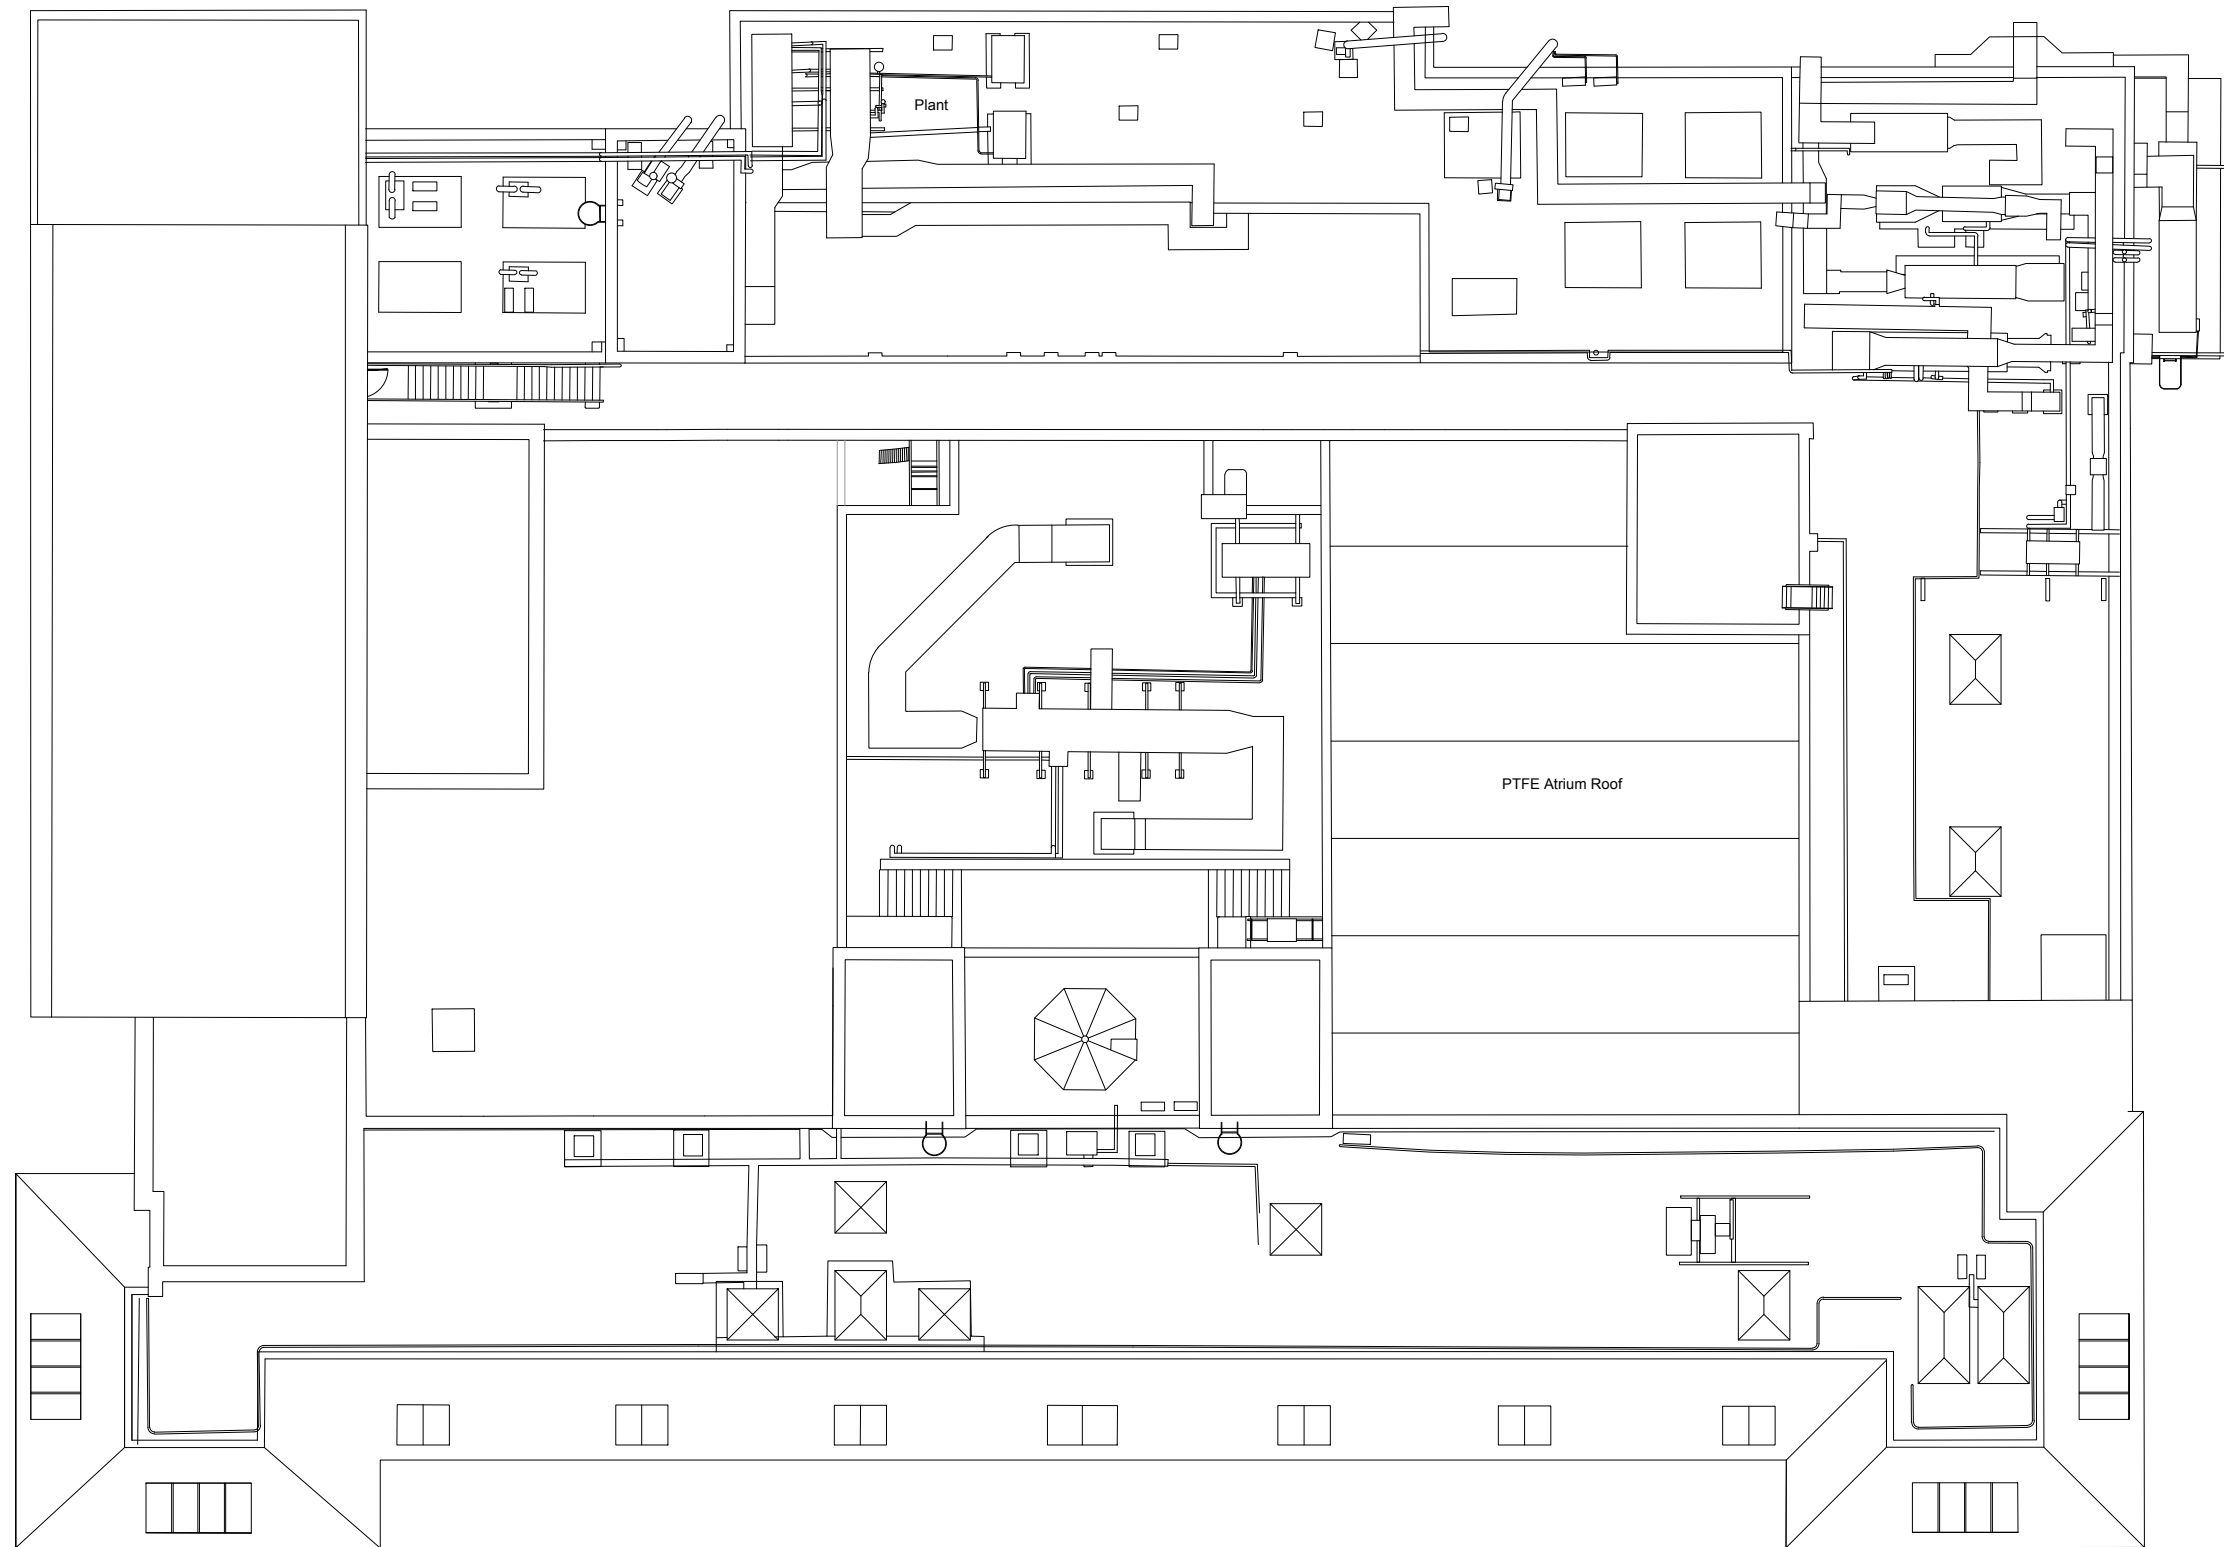


NOTES

1. cad info : file: 788\draw\feas\F10 Hobday Existing layout name: F.10.06 plot style: RSS 50% A3
2. This drawing is not to be scaled. Use figured dimensions only. Detailed site survey to be carried out to establish tolerances. Figured dimensions are in mm. All dimensions shall be verified on site before proceeding with the work. The architect shall be notified of any discrepancies.
3. This drawing has been produced for sole use on this project and is not intended for use by any other person or for any other purpose. © Copyright RSS (U.K.)
- 4.

REVISIONS

rev	date	description
-	11/08/17	Issued for Planning

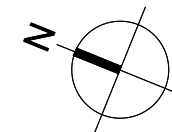

28 NAVIGATION ROAD LONDON E3 3TG
 T: 020 7739 8945
 rss@rssa.co.uk www.rivingtonstreetstudio.co.uk

rivingtonstreetstudio

job title RVC Hobday Building

drawing title Existing Roof Plan

drawn by TG

date August 17

job no 788



scale 1:250 @ A3

drawing no

revision

P.10.07

-

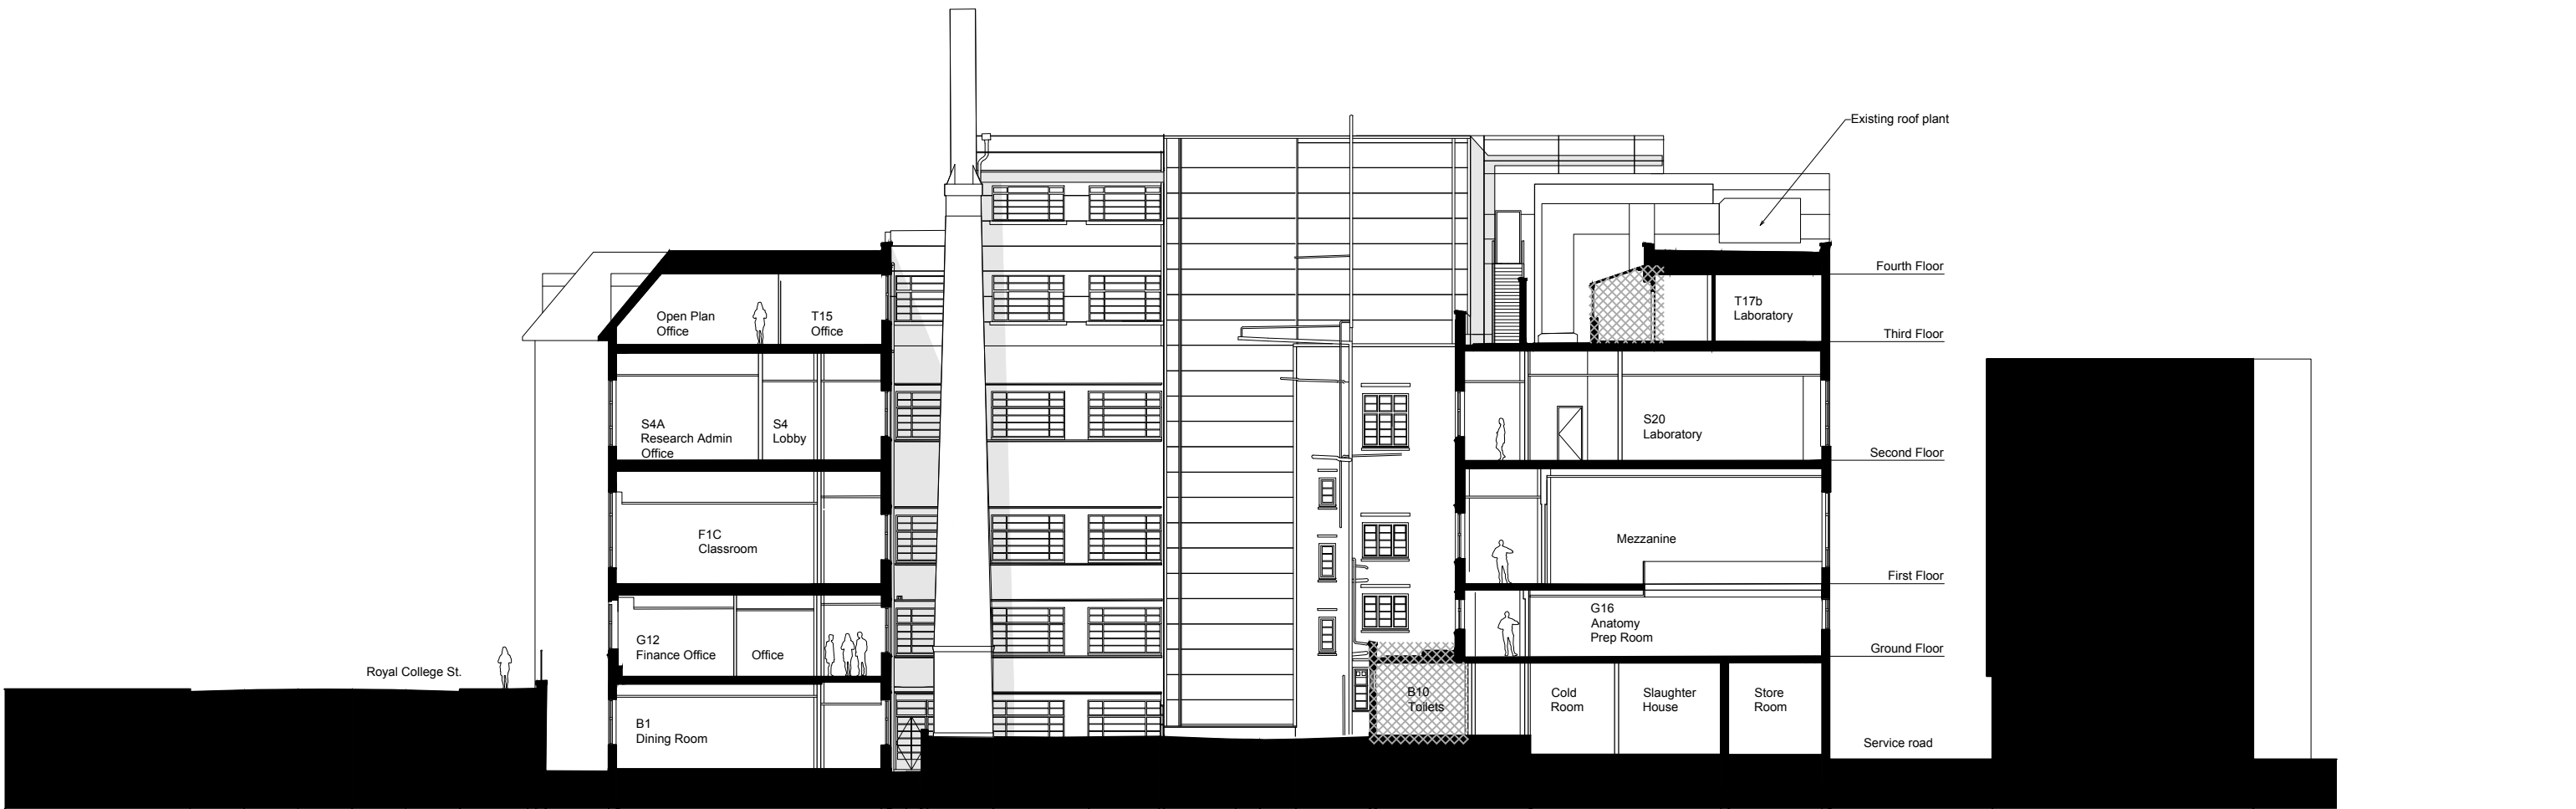 

NOTES

1. cad info : file: draw/planning/preapp/Ex. Section layout name: PPA.10.20 plot style: RSS standard
2. This drawing is not to be scaled. Use figured dimensions only. Detailed site survey to be carried out to establish tolerances. Figured dimensions are in mm. All dimensions shall be verified on site before proceeding with the work. The architect shall be notified of any discrepancies.
3. This drawing has been produced for sole use on this project and is not intended for use by any other person or for any other purpose. © Copyright RSS (U.K.)
- 4.



REVISIONS		
rev	date	description
-	11/08/17	Issued for Planning



28 NAVIGATION ROAD LONDON E3 3TG
 T: 020 7739 8945
 rss@rssa.co.uk www.rivingtonstreetstudio.co.uk

rivingtonstreetstudio

job title **RVC Hobday Building**
 drawing title **Existing Section A**
 drawn by **TG** job no **788** drawing no **P.10.20**
 date **August 17** scale **1:250 @ A3** revision **-**



Key
 New building elements
 Existing building elements

 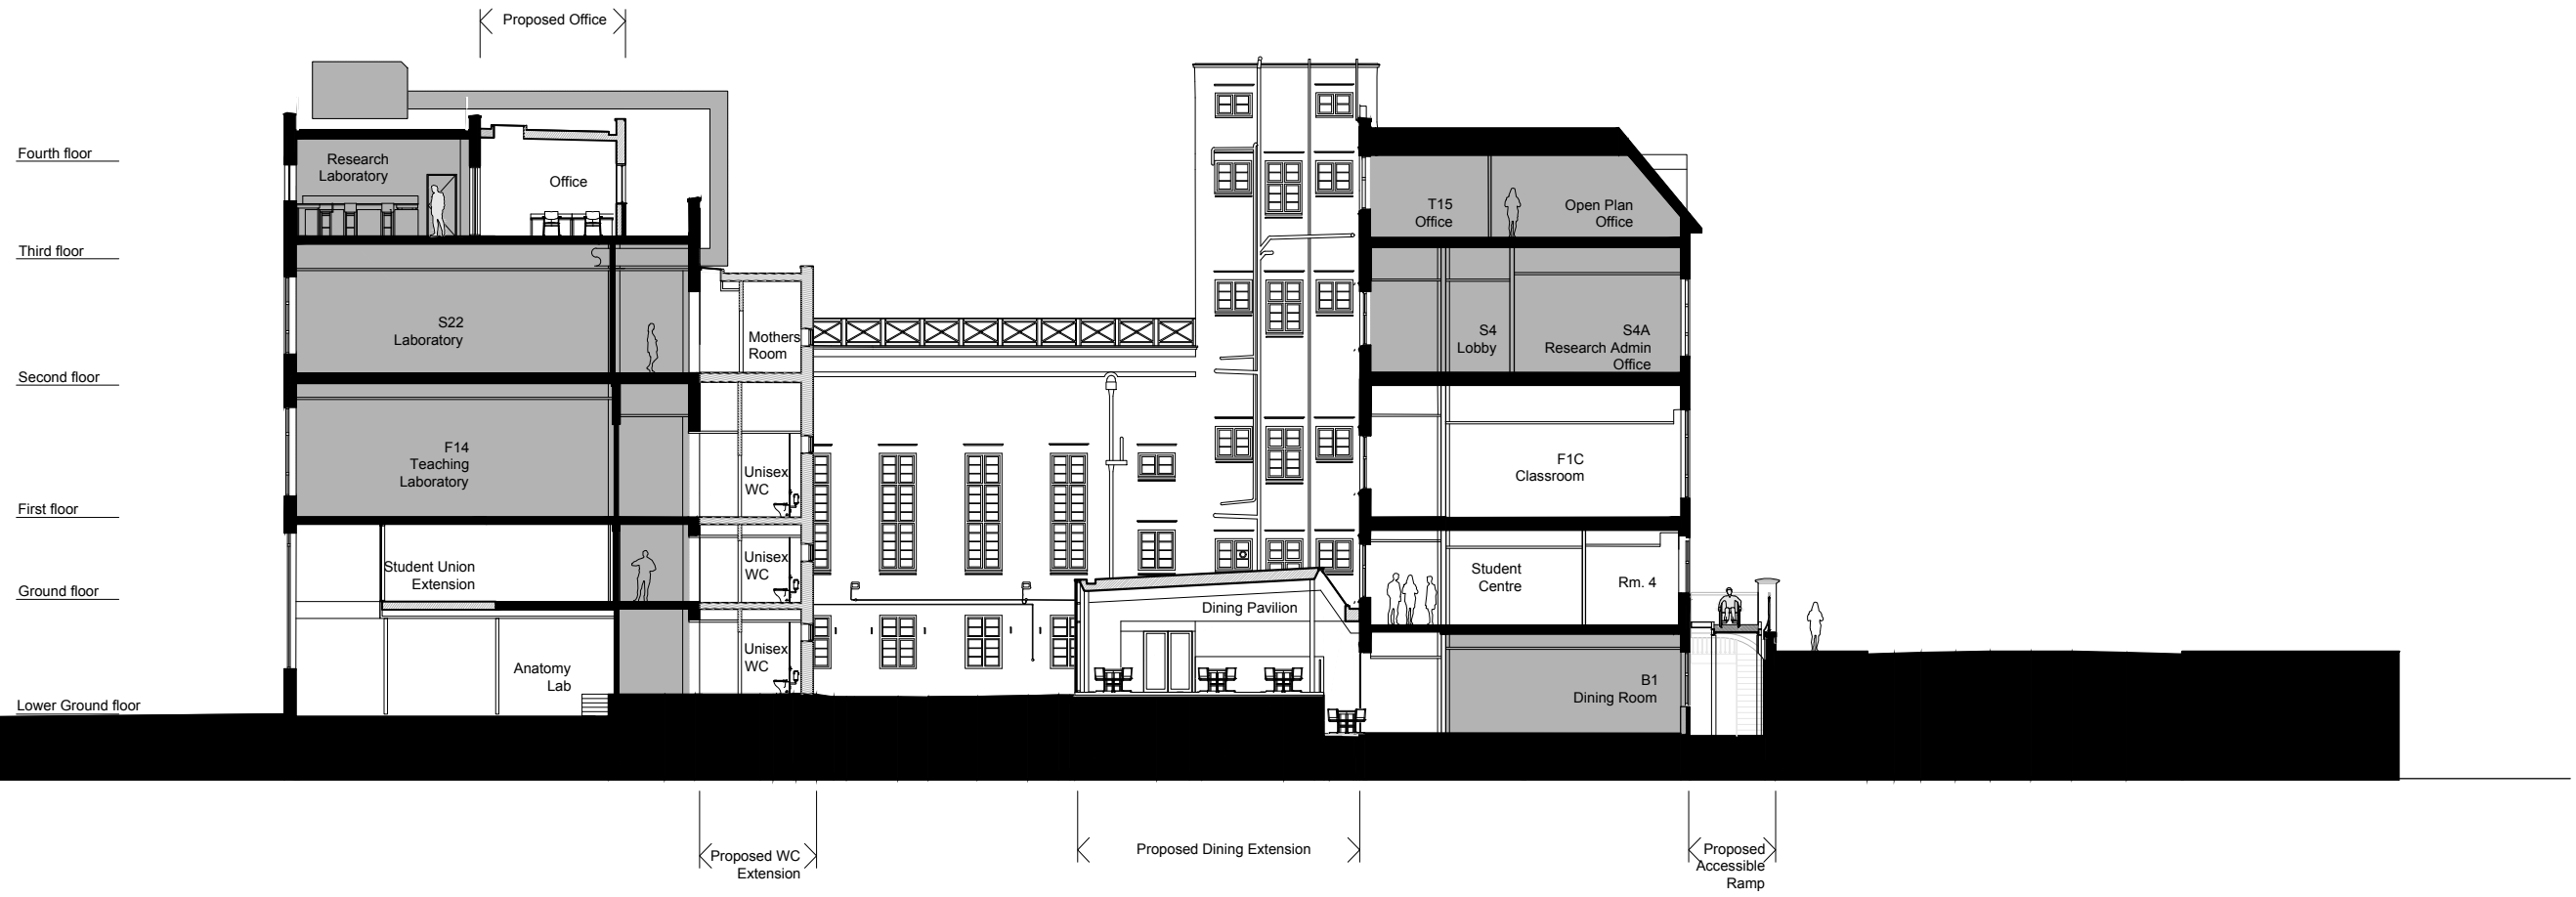

NOTES

1. cad info : file: Planning\DWG\IP13 Hobday Prop Secs layout name: P.13.21 plot style: RSS standard
2. This drawing is not to be scaled. Use figured dimensions only. Detailed site survey to be carried out to establish tolerances. Figured dimensions are in mm. All dimensions shall be verified on site before proceeding with the work. The architect shall be notified of any discrepancies.
3. This drawing has been produced for sole use on this project and is not intended for use by any other person or for any other purpose. © Copyright RSS (U.K.)
- 4.

REVISIONS

rev	date	description
-	11/08/17	Issued for Planning

28 NAVIGATION ROAD LONDON E3 3TG
 T: 020 7739 8945
 rss@rssa.co.uk www.rivingtonstreetstudio.co.uk

rivingtonstreetstudio

job title RVC Hobday Building

drawing title Proposed Section B

drawn by TG

job no 788

drawing no




P.13.02

date August '17

scale 1:250 @ A3

revision

-

 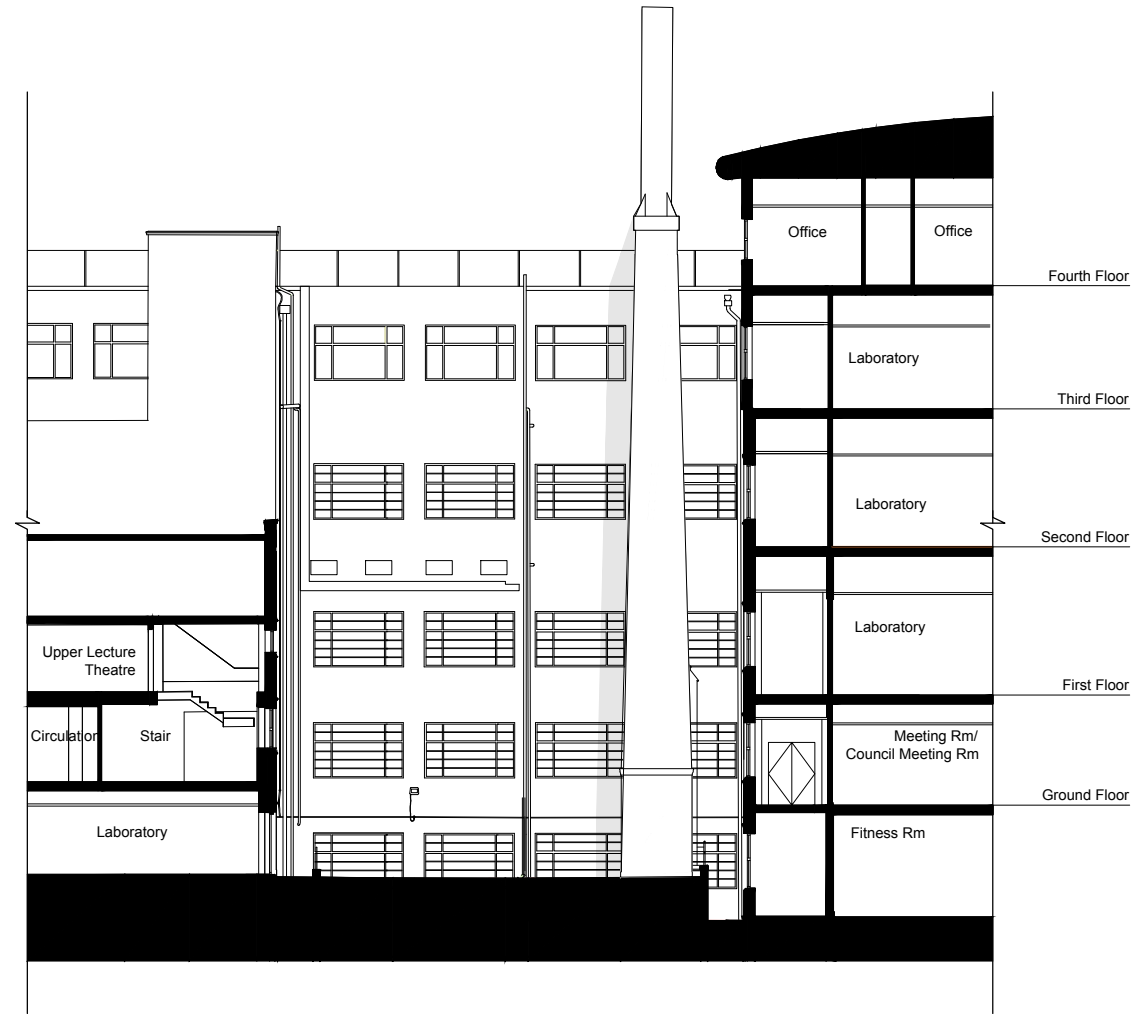 

NOTES

1. cad info : file: draw/planning/preapp/Ex. Section layout name: PPA.10.20 plot style: RSS standard
2. This drawing is not to be scaled. Use figured dimensions only. Detailed site survey to be carried out to establish tolerances. Figured dimensions are in mm. All dimensions shall be verified on site before proceeding with the work. The architect shall be notified of any discrepancies.
3. This drawing has been produced for sole use on this project and is not intended for use by any other person or for any other purpose. © Copyright RSS (U.K.)
- 4.

REVISIONS

rev	date	description
-	11/08/17	Issued for Planning

28 NAVIGATION ROAD LONDON E3 3TG
 T: 020 7739 8945
 rss@rssa.co.uk www.rivingtonstreetstudio.co.uk

rivingtonstreetstudio

job title RVC Hobday Building

drawing title Existing Section C

drawn by TG

job no 788

drawing no



P.10.22

date August 17

scale 1:250 @ A3

revision

-

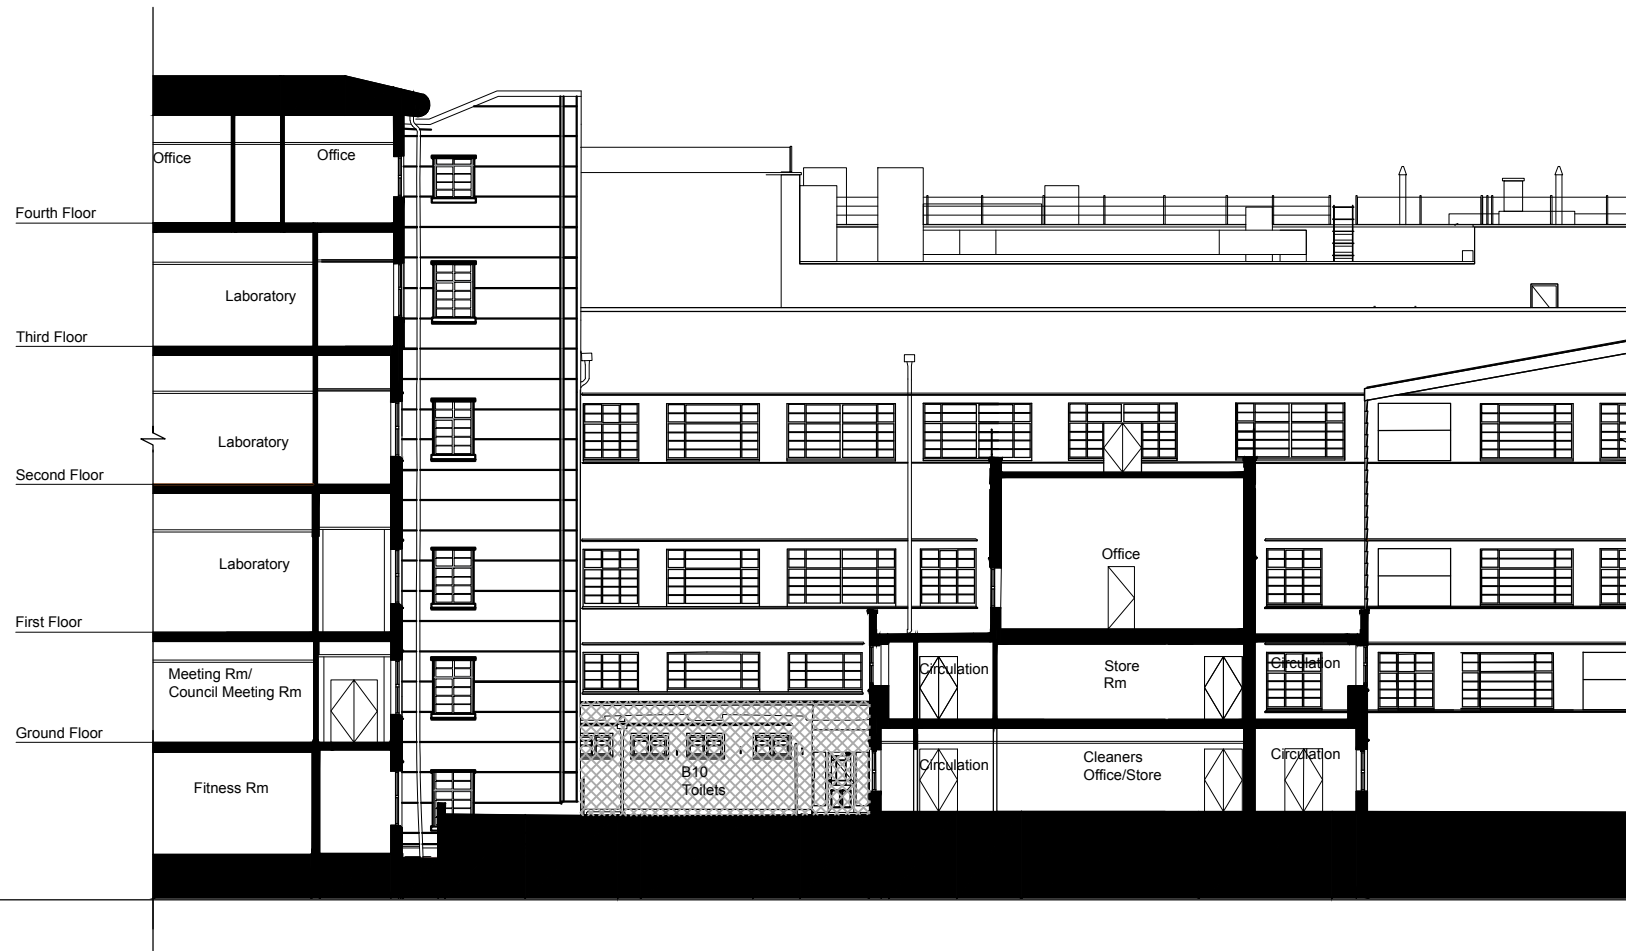 

NOTES

1. cad info : file: draw/planning/preapp/Ex. Section layout name: PPA.10.20 plot style: RSS standard
2. This drawing is not to be scaled. Use figured dimensions only. Detailed site survey to be carried out to establish tolerances. Figured dimensions are in mm. All dimensions shall be verified on site before proceeding with the work. The architect shall be notified of any discrepancies.
3. This drawing has been produced for sole use on this project and is not intended for use by any other person or for any other purpose. © Copyright RSS (U.K.)
- 4.

REVISIONS

rev	date	description
-	11/08/17	Issued for Planning

28 NAVIGATION ROAD LONDON E3 3TG
 T: 020 7739 8945
 rss@rssa.co.uk www.rivingtonstreetstudio.co.uk

rivingtonstreetstudio

job title RVC Hobday Building

drawing title Existing Section D

drawn by TG

job no 788

drawing no


P.10.23

date August 17


scale 1:250 @ A3

revision


-

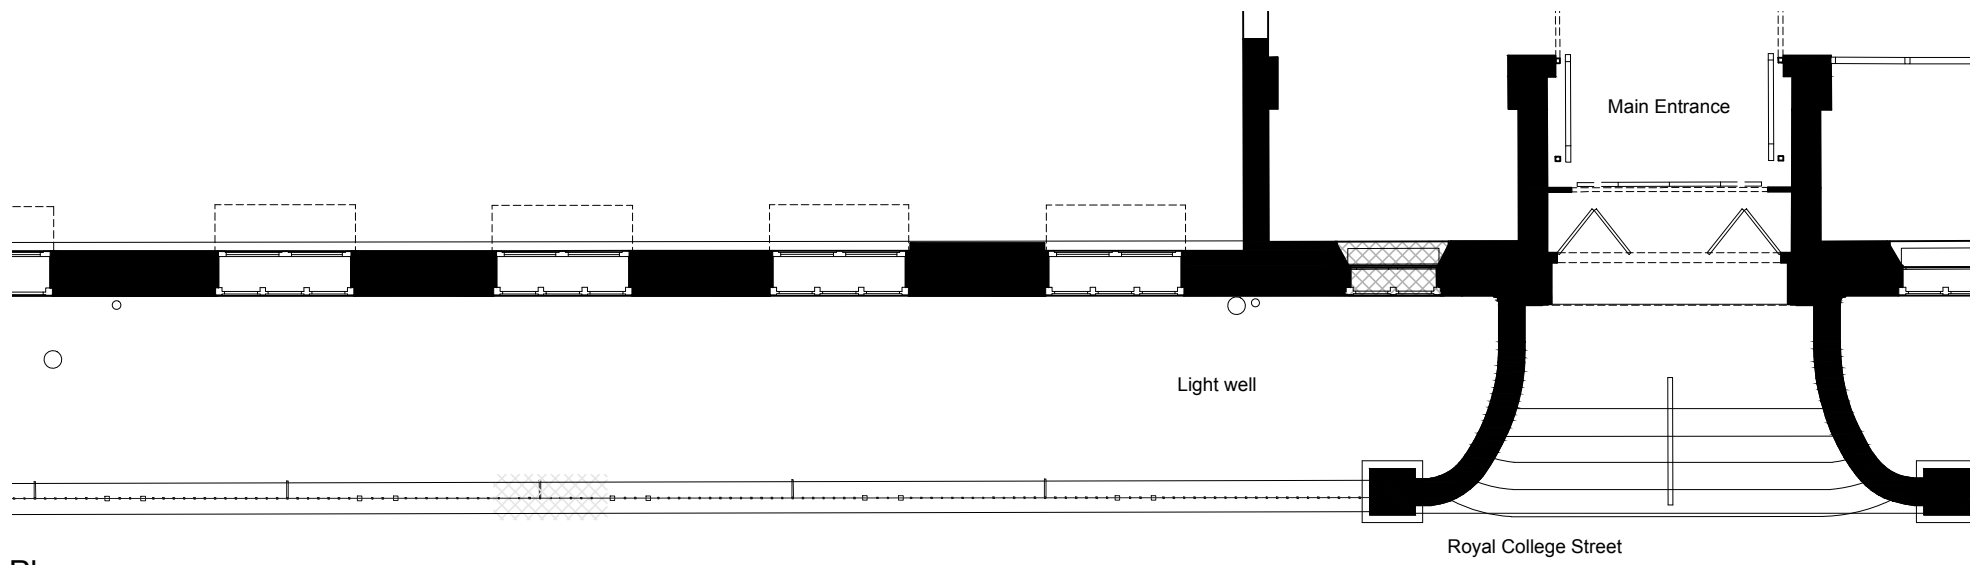


Plan
1:100

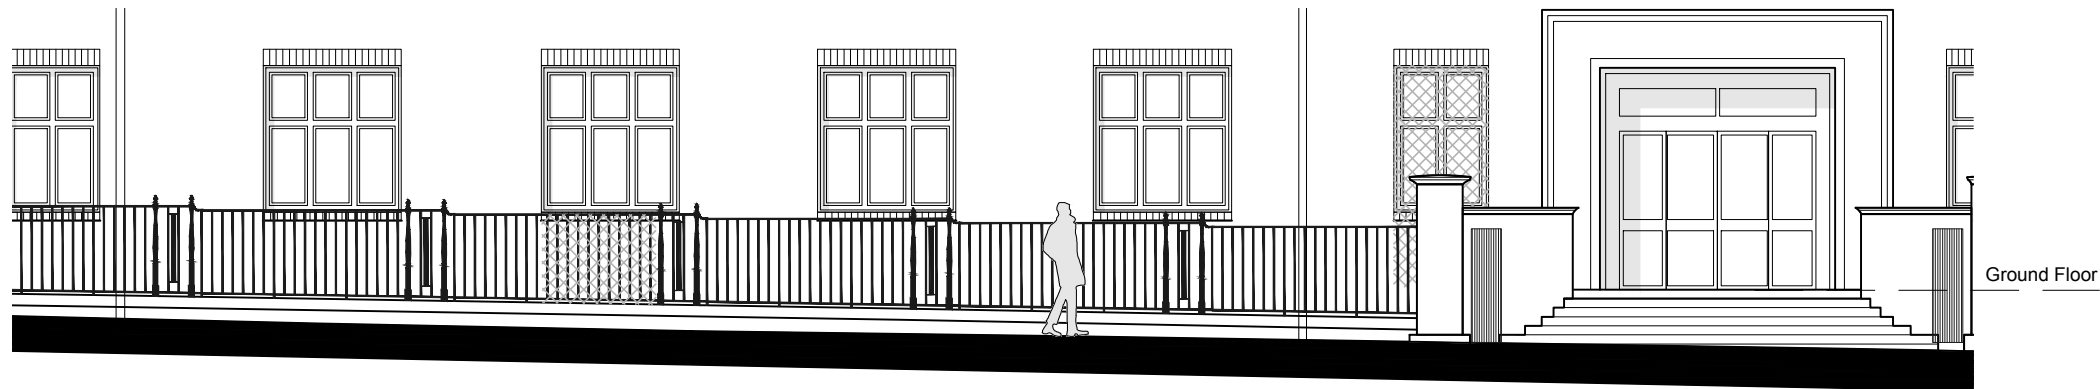

Elevation A
1:100

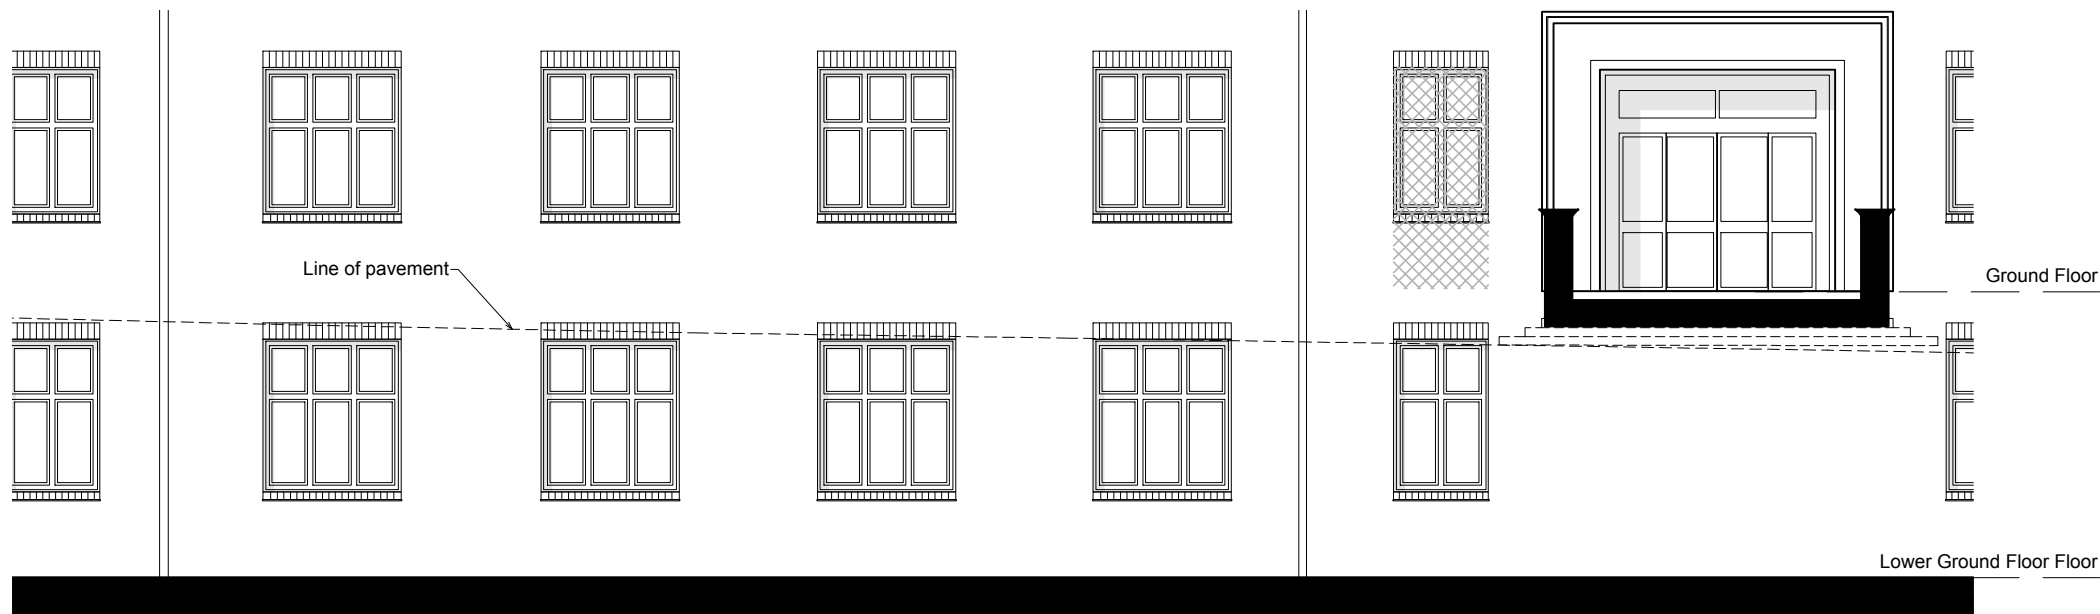


Section B
1:100

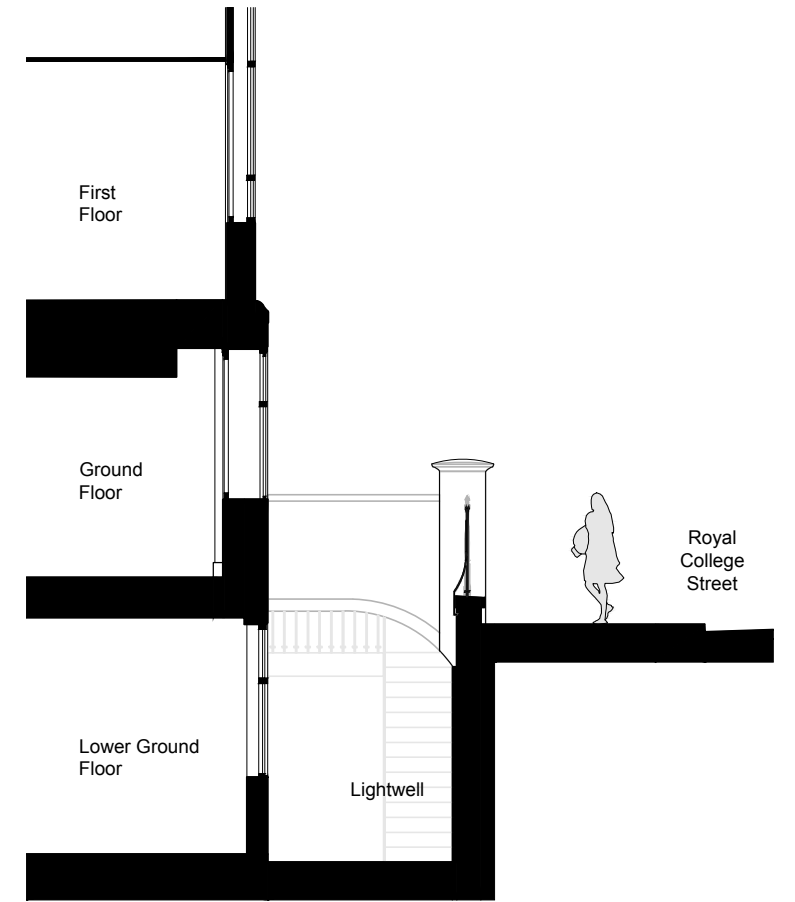

Section C
1:100

Key

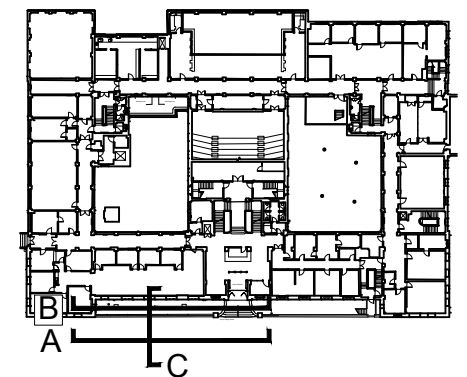



NOTES

1. cad info : file: Drawings\Planning\DWGs\12 layout name: P.10.30 plot style: RSS standard
2. This drawing is not to be scaled. Use figured dimensions only. Detailed site survey to be carried out to establish tolerances. Figured dimensions are in mm. All dimensions shall be verified on site before proceeding with the work. The architect shall be notified of any discrepancies.
3. This drawing has been produced for sole use on this project and is not intended for use by any other person or for any other purpose. © Copyright RSS (U.K.)
- 4.

REVISIONS

rev	date	description
-	11/08/17	Issued for Planning

Element for demolition

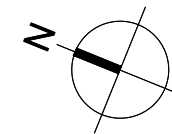 

28 NAVIGATION ROAD LONDON E3 3TG
T: 020 7739 8945
rss@rssa.co.uk www.rivingtonstreetstudio.co.uk

rivingtonstreetstudio


job title RVC HOBDAV BUILDING

drawing title Existing Royal College Street Entrance


drawn by AT
date August 17

job no 788
scale 1:100 @ A3


drawing no P.10.30
revision -

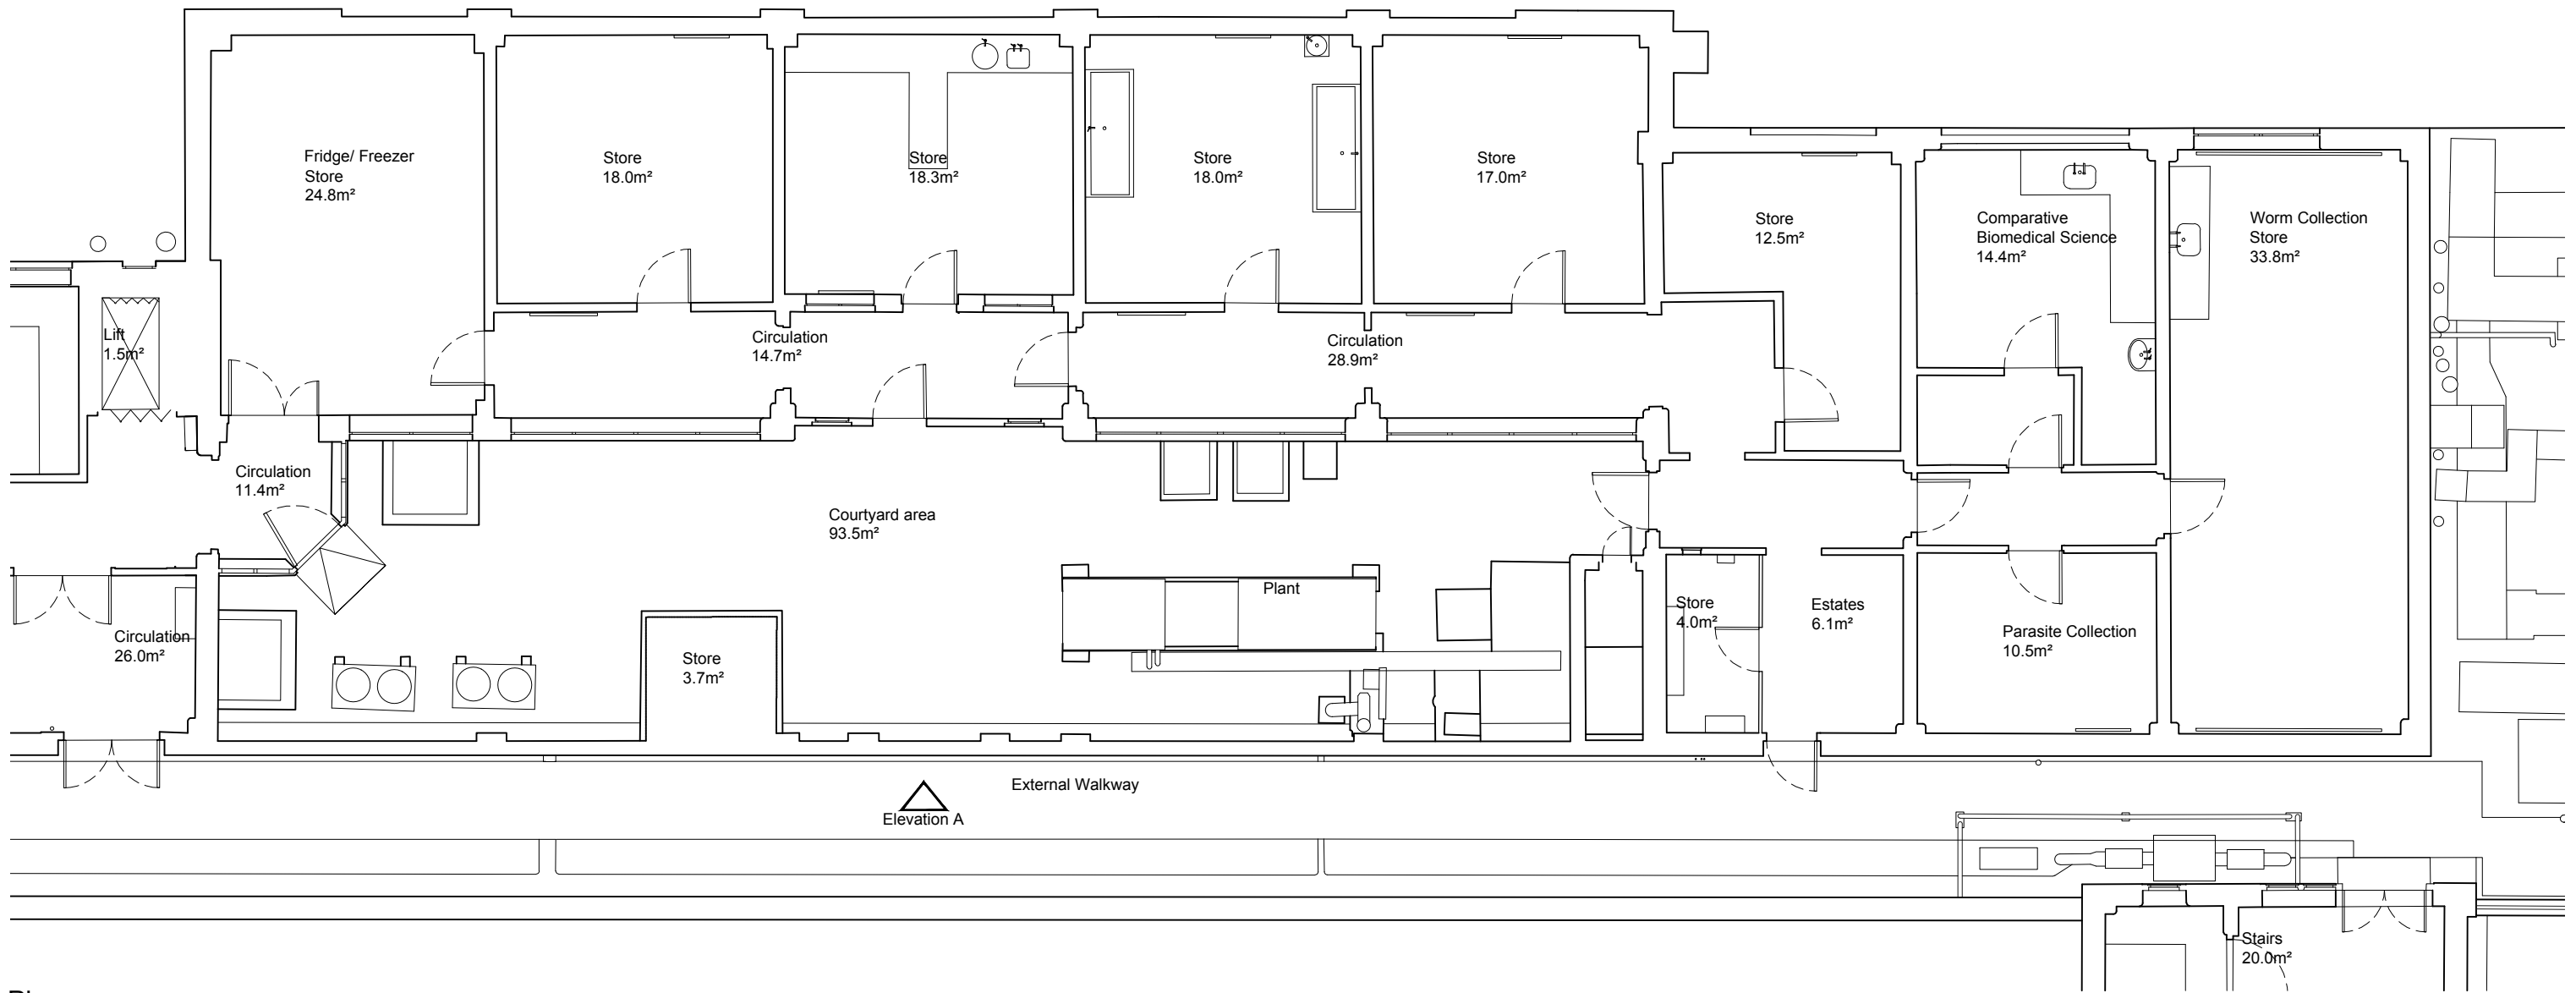

Plan

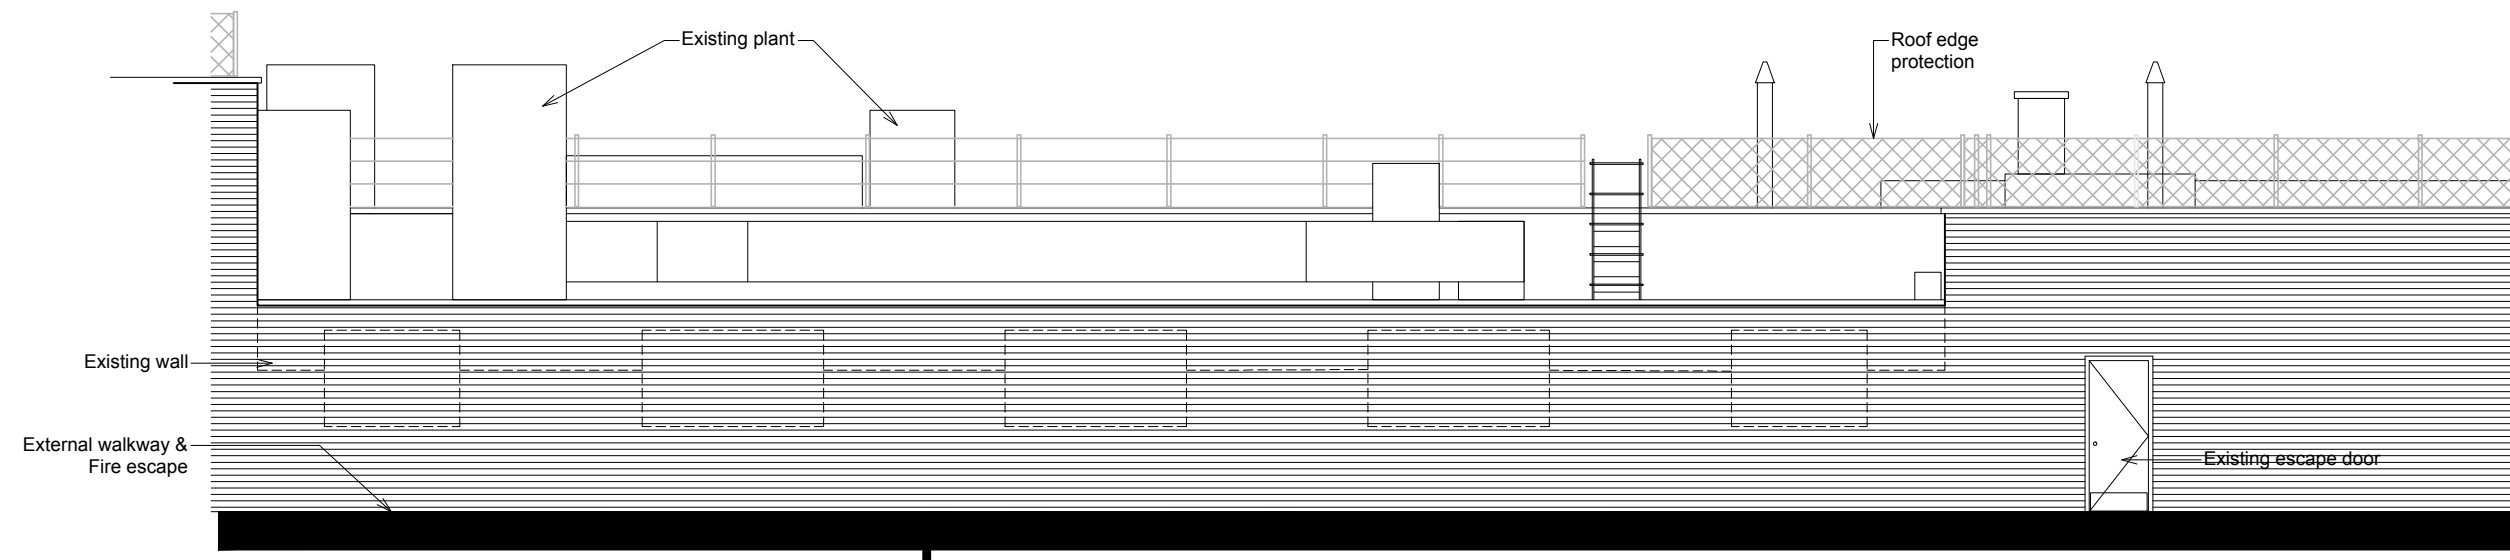

Elevation A

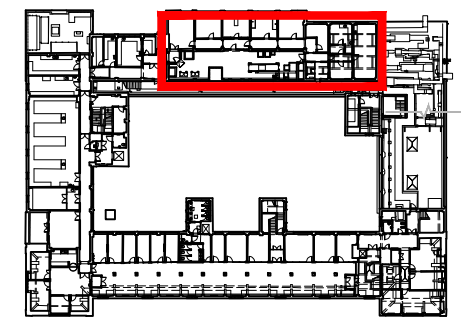



Key

NOTES

1. cad info : file: Drawings\Planning\DWGs\12 layout name: P.10.40 plot style: RSS standard
2. This drawing is not to be scaled. Use figured dimensions only. Detailed site survey to be carried out to establish tolerances. Figured dimensions are in mm. All dimensions shall be verified on site before proceeding with the work. The architect shall be notified of any discrepancies.
3. This drawing has been produced for sole use on this project and is not intended for use by any other person or for any other purpose. © Copyright RSS (U.K.)
- 4.

REVISIONS

rev	date	description
-	11/08/17	Issued for Planning

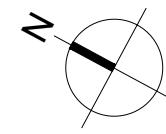 

28 NAVIGATION ROAD LONDON E3 3TG
 T: 020 7739 8945
 rss@rssa.co.uk www.rivingtonstreetstudio.co.uk

rivingtonstreetstudio

job title RVC HOBDAV BUILDING

drawing title Existing Third Floor Elevation +Plan

drawn by AT
 date August 17

job no 788
 scale 1:100 @ A3

drawing no P.10.40
 revision -



NOTES

1. cad info : file: - layout name: - plot style: RSS standard
2. This drawing is not to be scaled. Use figured dimensions only. Detailed site survey to be carried out to establish tolerances. Figured dimensions are in mm. All dimensions shall be verified on site before proceeding with the work. The architect shall be notified of any discrepancies.
3. This drawing has been produced for sole use on this project and is not intended for use by any other person or for any other purpose. © Copyright RSS (U.K.)
- 4.

REVISIONS

rev	date	description
-	11/08/17	Issued for Planning



28 NAVIGATION ROAD LONDON E3 3TG
 T: 020 7739 8945
 rss@rssa.co.uk www.rivingtonstreetstudio.co.uk

rivingtonstreetstudio

job title RVC HOBDAV BUILDING

drawing title Existing West Elevation

drawn by TG
 date August 17

job no 788A
 scale 1:250@A3

drawing no
 revision

P.10.100
 -




Datum 18.00m

NOTES

1. cad info : file: - layout name: - plot style: RSS standard
2. This drawing is not to be scaled. Use figured dimensions only. Detailed site survey to be carried out to establish tolerances. Figured dimensions are in mm. All dimensions shall be verified on site before proceeding with the work. The architect shall be notified of any discrepancies.
3. This drawing has been produced for sole use on this project and is not intended for use by any other person or for any other purpose. © Copyright RSS (U.K.)
- 4.

REVISIONS

rev	date	description
-	11/08/17	Issued for Planning

 

28 NAVIGATION ROAD LONDON E3 3TG
 T: 020 7739 8945
 rss@rssa.co.uk www.rivingtonstreetstudio.co.uk

rivingtonstreetstudio

job title RVC HOBDAV BUILDING -

drawing title Existing South Elevation

drawn by TG

date August 17

job no 788A

scale 1:250@A3

drawing no

revision

P.10.101

-



NOTES

1. cad info : file: - layout name: - plot style: RSS standard
2. This drawing is not to be scaled. Use figured dimensions only. Detailed site survey to be carried out to establish tolerances. Figured dimensions are in mm. All dimensions shall be verified on site before proceeding with the work. The architect shall be notified of any discrepancies.
3. This drawing has been produced for sole use on this project and is not intended for use by any other person or for any other purpose. © Copyright RSS (U.K.)
- 4.

REVISIONS

rev	date	description
-	11/08/17	Issued for Planning



28 NAVIGATION ROAD LONDON E3 3TG
 T: 020 7739 8945
 rss@rssa.co.uk www.rivingtonstreetstudio.co.uk

rivingtonstreetstudio

job title RVC HOBDAV BUILDING

drawing title Existing East Elevation

drawn by TG

job no 788A

drawing no

P.10.102

date August 17

scale 1:250@A3

revision

-



NOTES

1. cad info : file: - layout name: - plot style: RSS standard
2. This drawing is not to be scaled. Use figured dimensions only. Detailed site survey to be carried out to establish tolerances. Figured dimensions are in mm. All dimensions shall be verified on site before proceeding with the work. The architect shall be notified of any discrepancies.
3. This drawing has been produced for sole use on this project and is not intended for use by any other person or for any other purpose. © Copyright RSS (U.K.)
- 4.

REVISIONS

rev	date	description
-	11/08/17	Issued for Planning



28 NAVIGATION ROAD LONDON E3 3TG
 T: 020 7739 8945
 rss@rssa.co.uk www.rivingtonstreetstudio.co.uk

rivingtonstreetstudio

job title RVC HOBDAV BUILDING - EXTERNAL WINDOWS

drawing title Existing North Elevation

drawn by TG
 date August 17

job no 788A
 scale 1:250@A3

drawing no P.10.103
 revision -