


EXISTING ROOF PLAN



PROPOSED ROOF PLAN

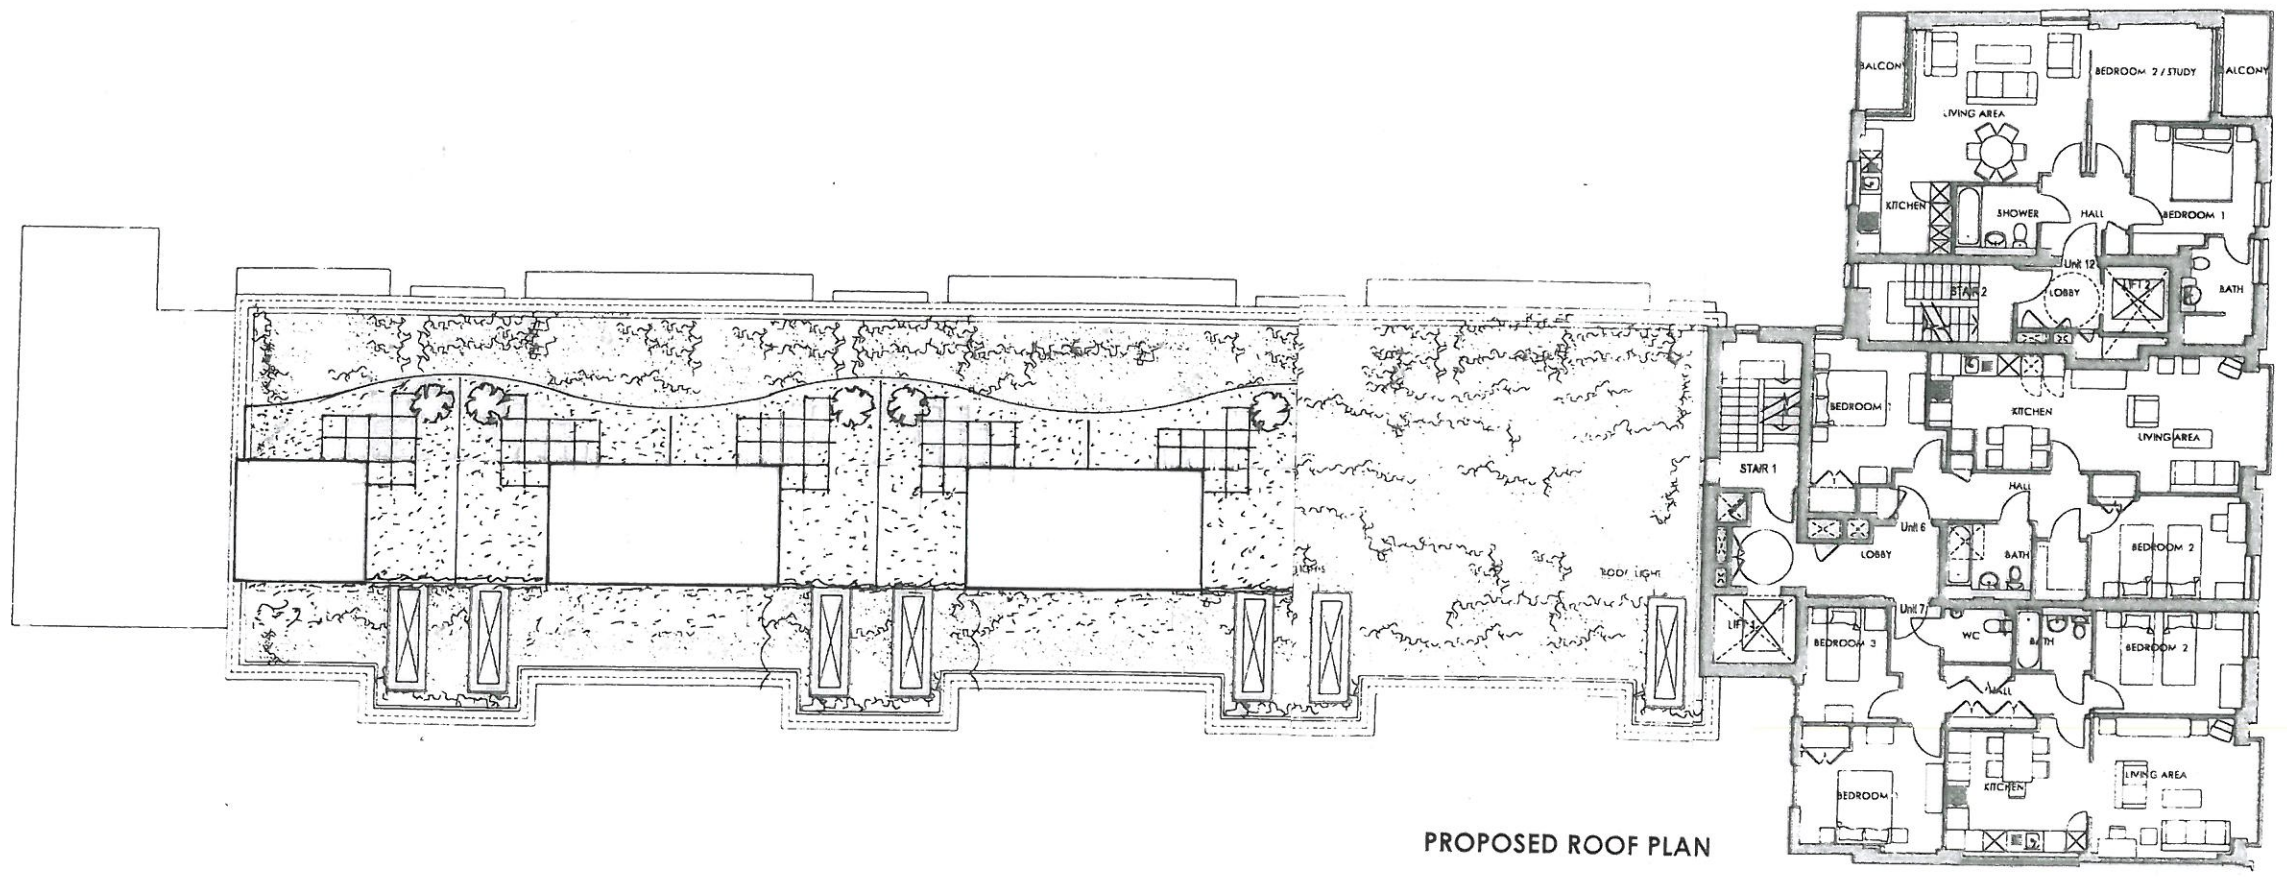

PROJECT **CRABTREE PLACE**  
**7-15 WHITFIELD STREET**  
**LONDON W1T 2AS**

TITLE  
**ROOF PLAN**  
**EXISTING & PROPOSED**

 One Bonny Street  
 London NW11 9PE  
 T 020 7465 8029  
 F 020 7424 0229

ADZ Architects

DATE	FEB 2017	SCALE	1:200
PROJ. No	DWG No	REV No	
A.15.126	PL.04	A	