

REAR ELEVATIONS OF WINDMILL STREET BUILDINGS



35

36

37

38-40

41-42

 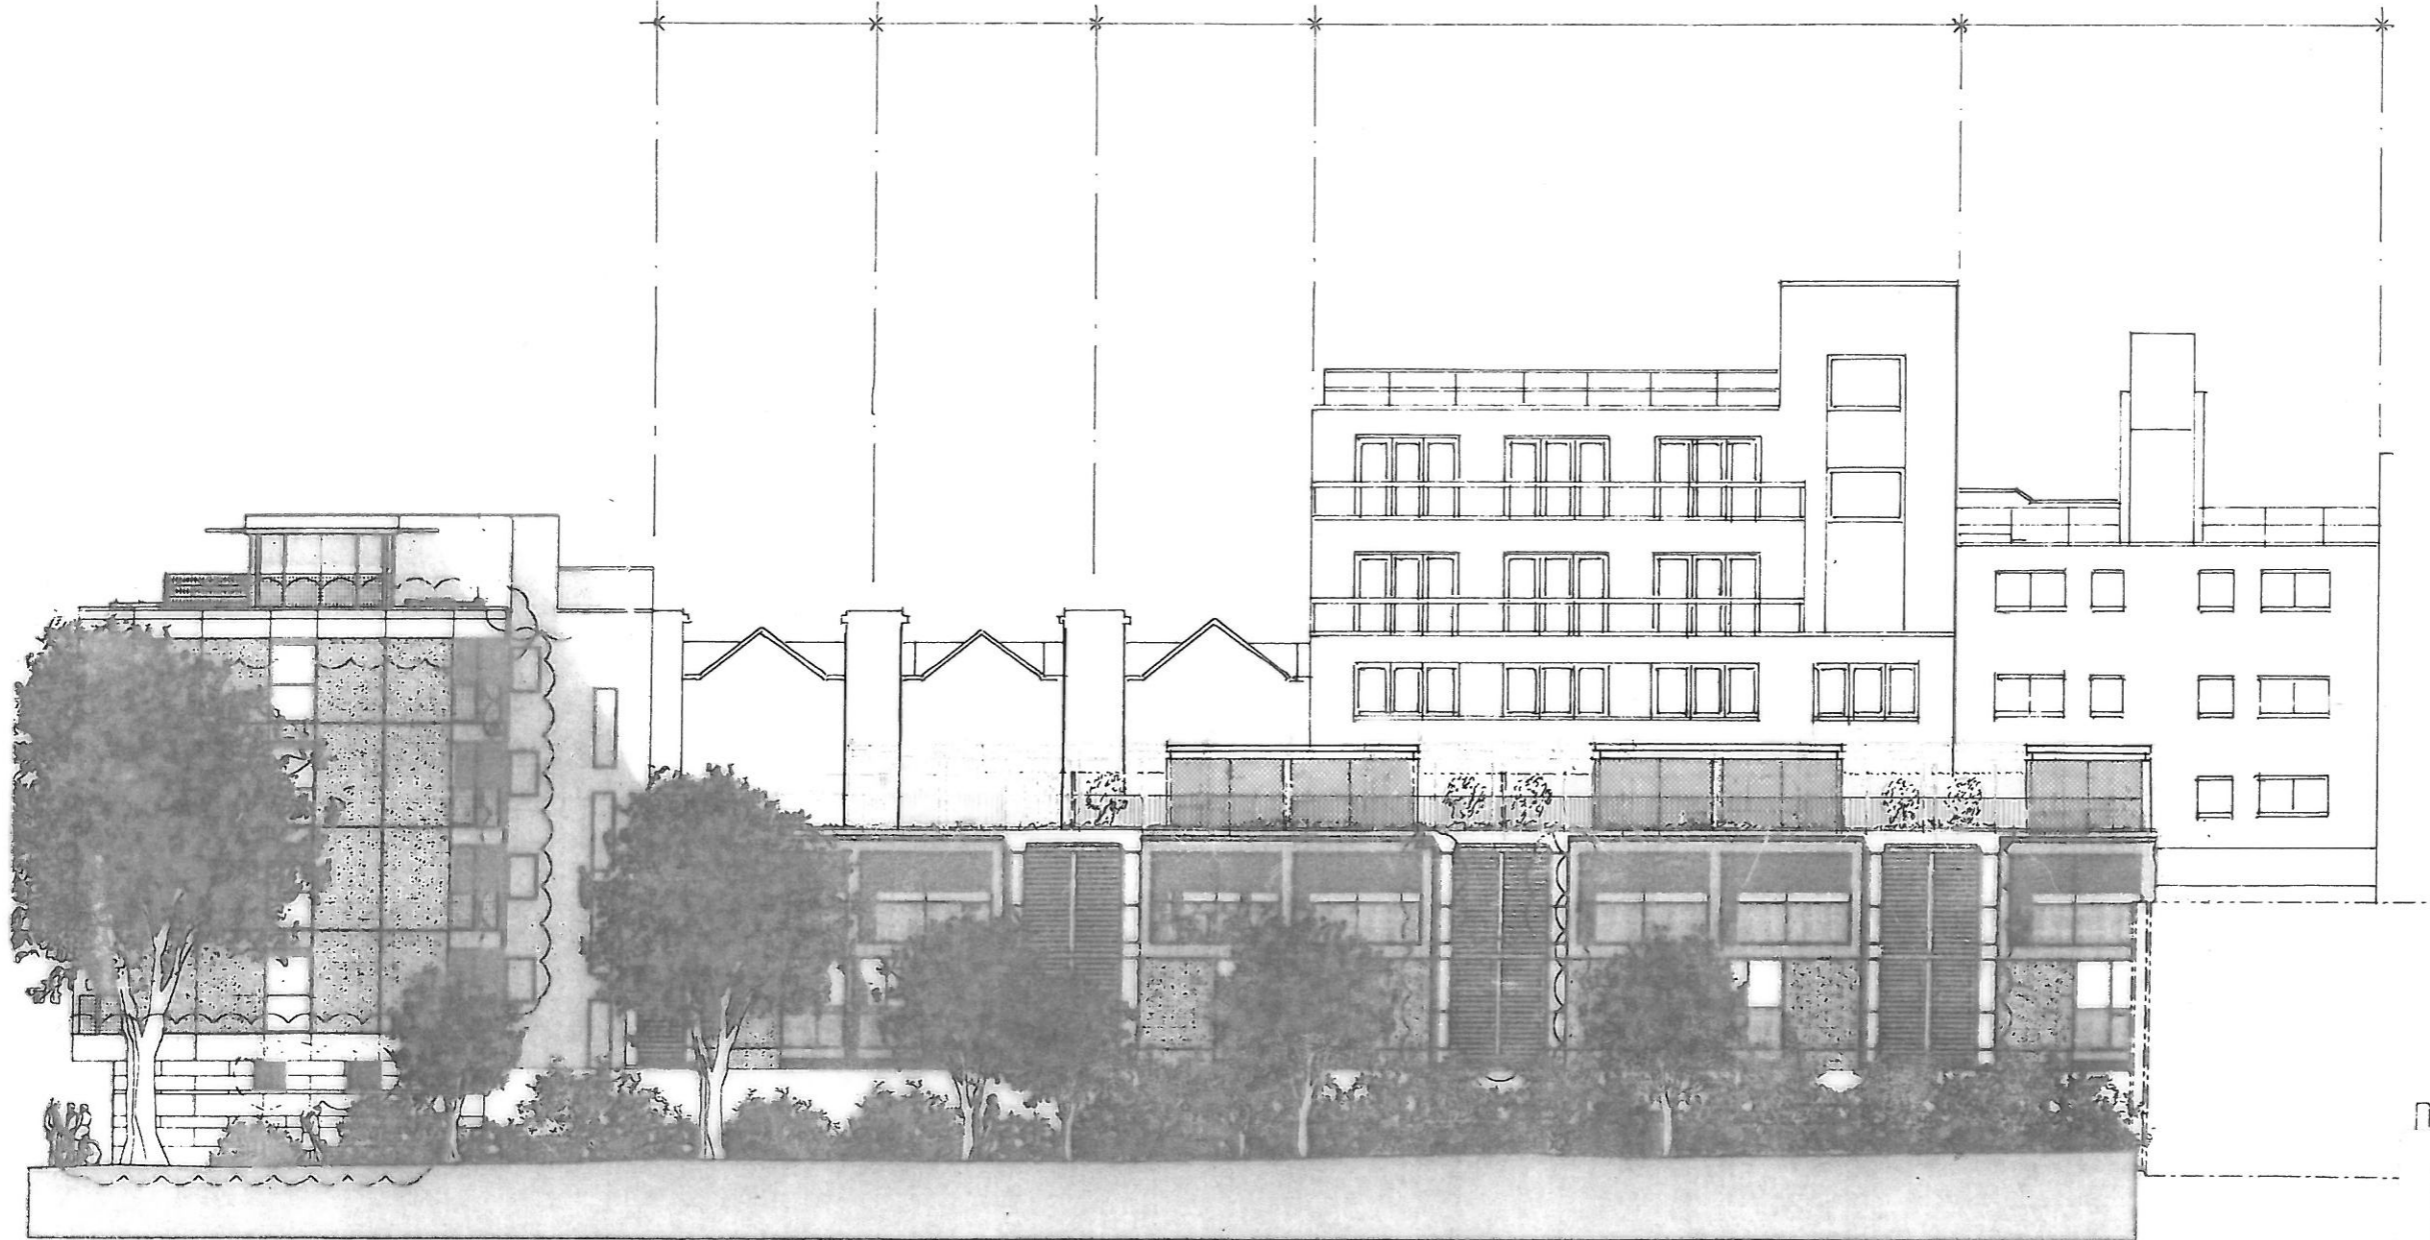

PROJECT: CRABTREE PLACE
7-15 WHITFIELD STREET
LONDON W1T 2AS

TITLE:
NORTH ELEVATION
PROPOSED



ADZ Architects

One Bonny Street
London NW1 9PE
T : 020 7485 9029
F : 020 7424 0229

DRAWN	DATE	SCALE
	Feb 2017	1:200
PROJ. No.:	DWG. No.:	REV. No.:
A.15.126	PL.06	A