



1 PROPOSED GATE - FRONT ELEVATION 1:20

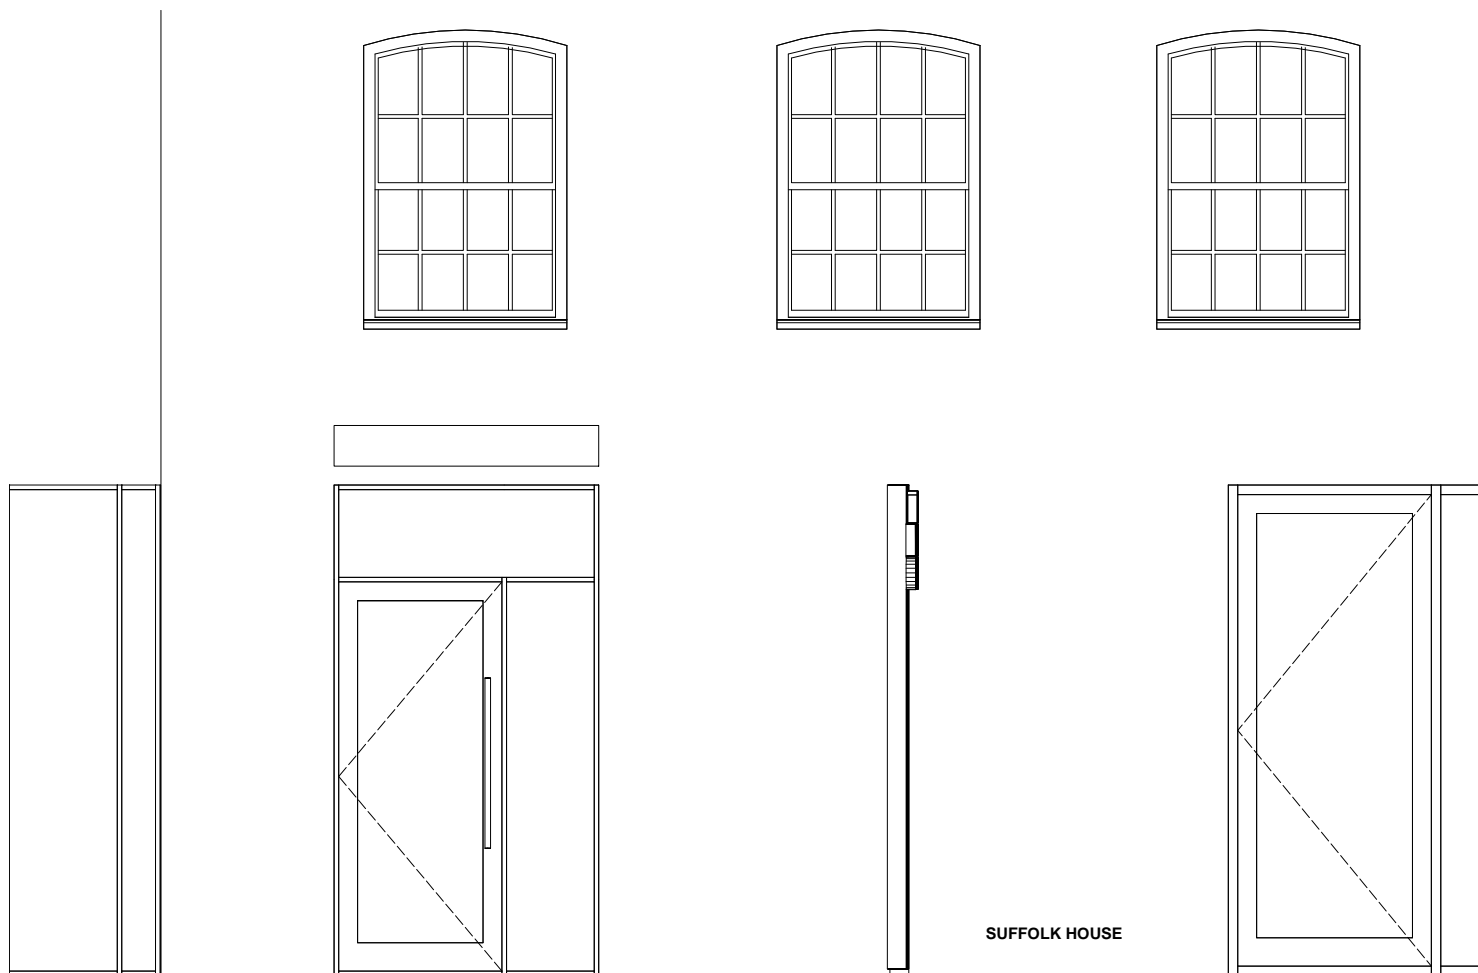


2 PROPOSED GATE - SIDE ELEVATION 1:20

 

WHITFIELD PLACE

KEY RESIDUAL RISK

KEY PLAN

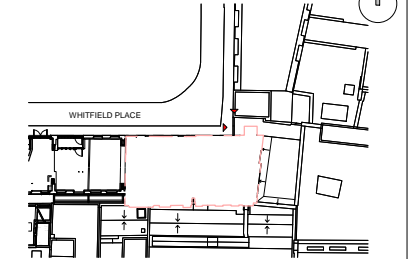

ORIGINATOR DMA		TITLE PROPOSED GATE - ELEVATIONS	
PROJECT FYA - Suffolk House, Whitfield Place London	PURPOSE OF ISSUE FOR INFORMATION	STATUS: S2	REVISION: P1
JOB NO. GRAFTON WAY 431	SCALE 1:20 @A1	DRAWN CK	CHECKED KvdS
PROJECT SFH	ORIGINATOR DMA	ZONE XX	LEVEL ZZ
		TYPE DR	ROLE A
			DOC NO 03002