



Approved

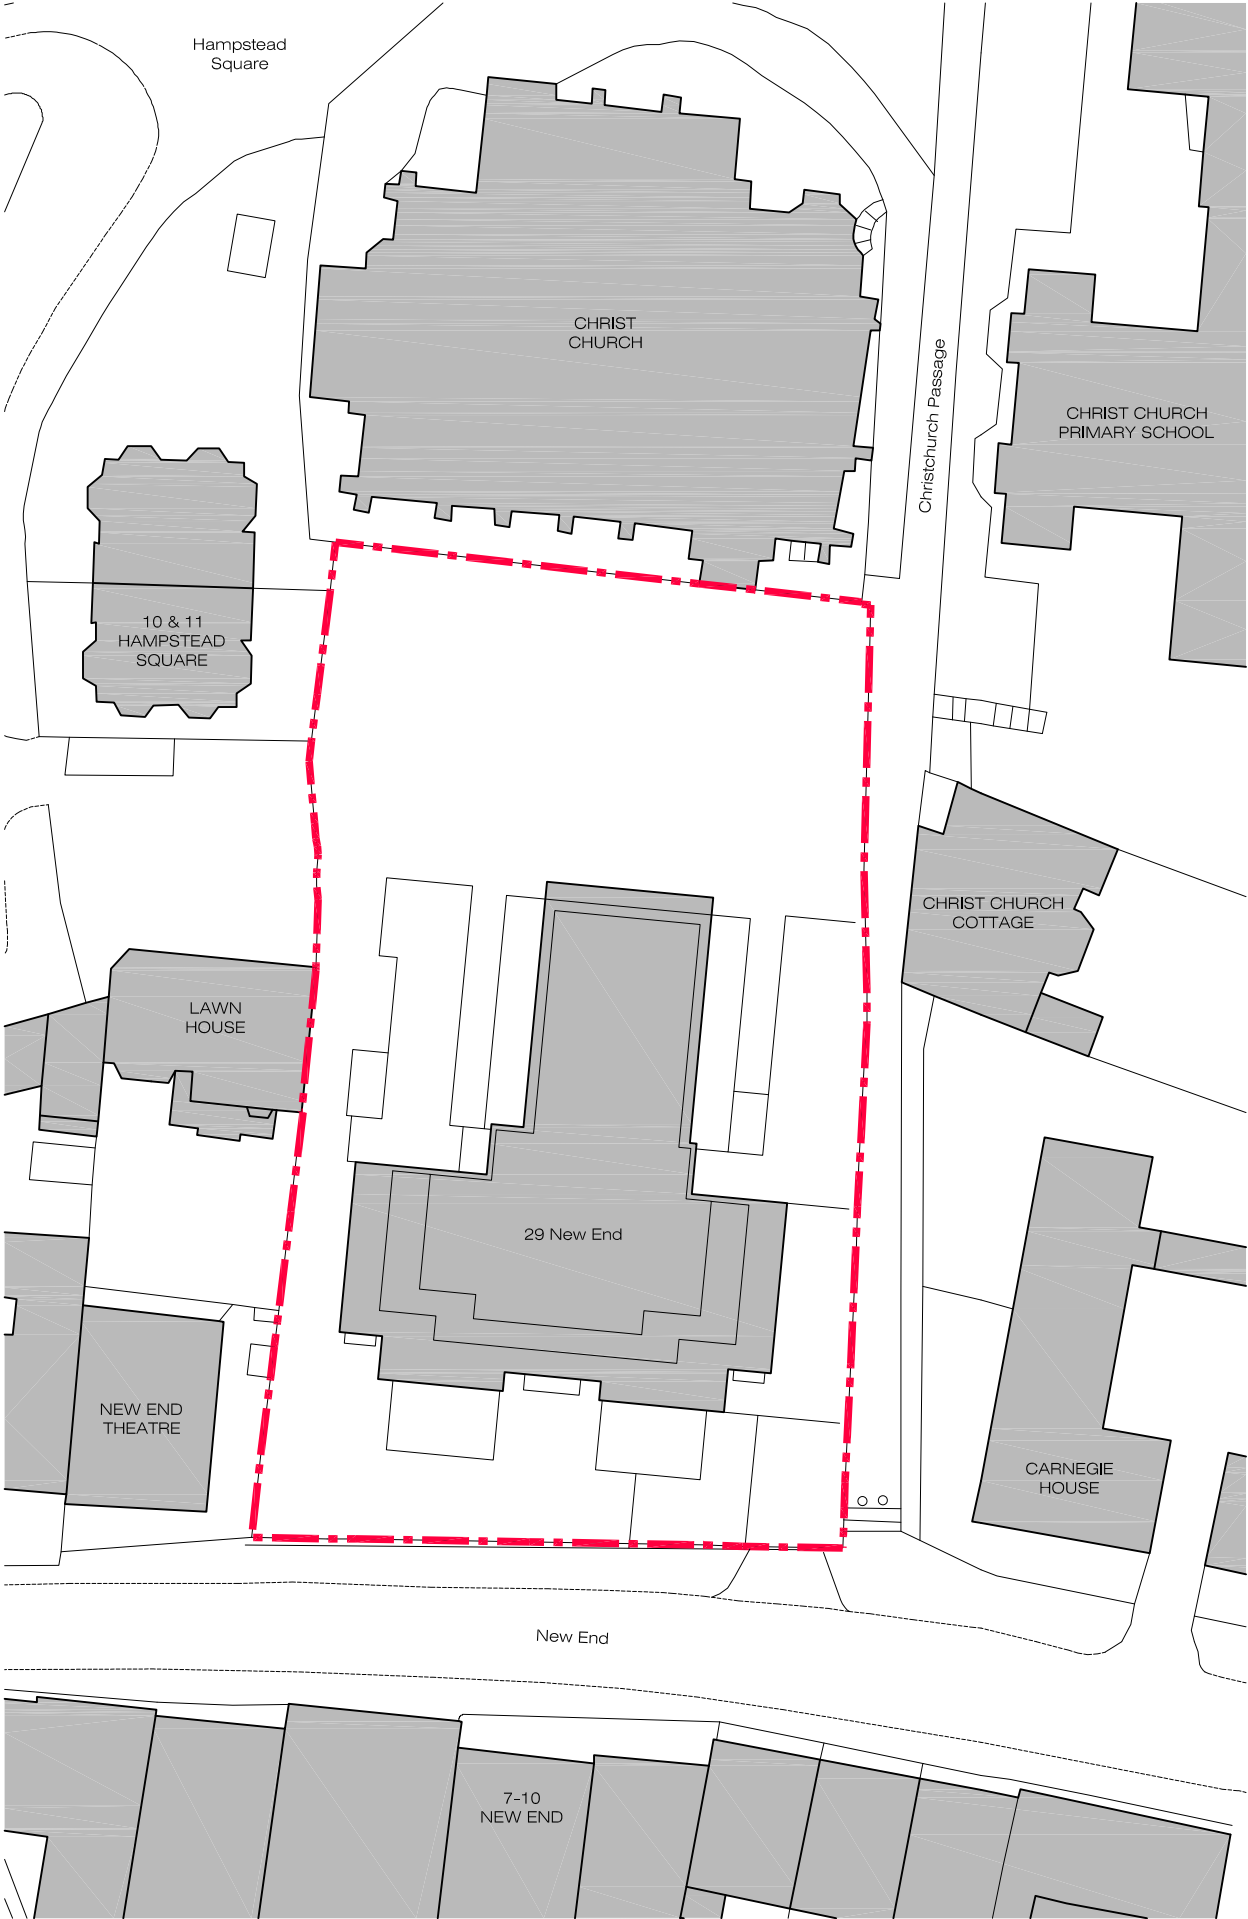

Proposed Block Plan

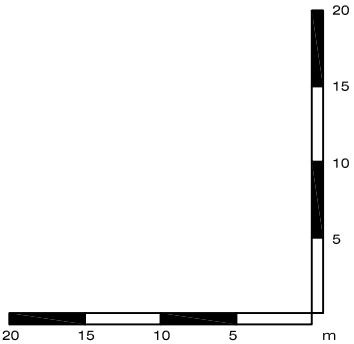

General notes:

This drawing is copyright of KSR architects. This drawing must be read in conjunction with the designer's risk assessment, specification and all other relevant documentation and drawings. KSR architects accept no liability for any expense, loss or damage of whatsoever nature and however arising from any variation made to this drawing or in the execution of the work to which it relates which has not been referred to them and their approval obtained. Do not scale from this drawing or the digital data, only figured dimensions are to be used. For Planning refer to linear scale. Check all dimensions on site.

B	PLANNING	21.05.12	LV	GJ
A	ISSUED FOR PLANNING	24.04.12	LV	GJ

Rev	Notes	dd.mm.yy	By	Chkd
-----	-------	----------	----	------

© KSR architects



KSR
architects

KSR architects
14 Greenland Street
London
NW1 0ND

t: + 44 (0)20 7692 5000
f: + 44 (0)20 7692 5050
www.ksr-architects.com

Project:
**29 New End
Hampstead
London NW3**

Title:
**Site Plans
Proposed Block Plan**

Date: 20.11.09 Drawn By: ARB Checked:

Scale: 1:250 @A1 / 1:500 @ A3

Project Ref:	Drawing No:	Revision:
NEN	NEN - PL - 003	B


Approved

General notes:

This drawing is copyright of KSR architects. This drawing must be read in conjunction with the designer's risk assessment, specification and all other relevant documentation and drawings. KSR architects accept no liability for any expense, loss or damage of whatsoever nature and however arising from any variation made to this drawing or in the execution of the work to which it relates which has not been referred to them and their approval obtained.
Do not scale from this drawing or the digital data, only figured dimensions are to be used. For Planning refer to linear scale.
Check all dimensions on site.


Key:

H Hall
L Living Room
D Dining Room
K Kitchen
B Bedroom
F Family
S Study
G Gym
T Terrace
F.E. Fire Escape

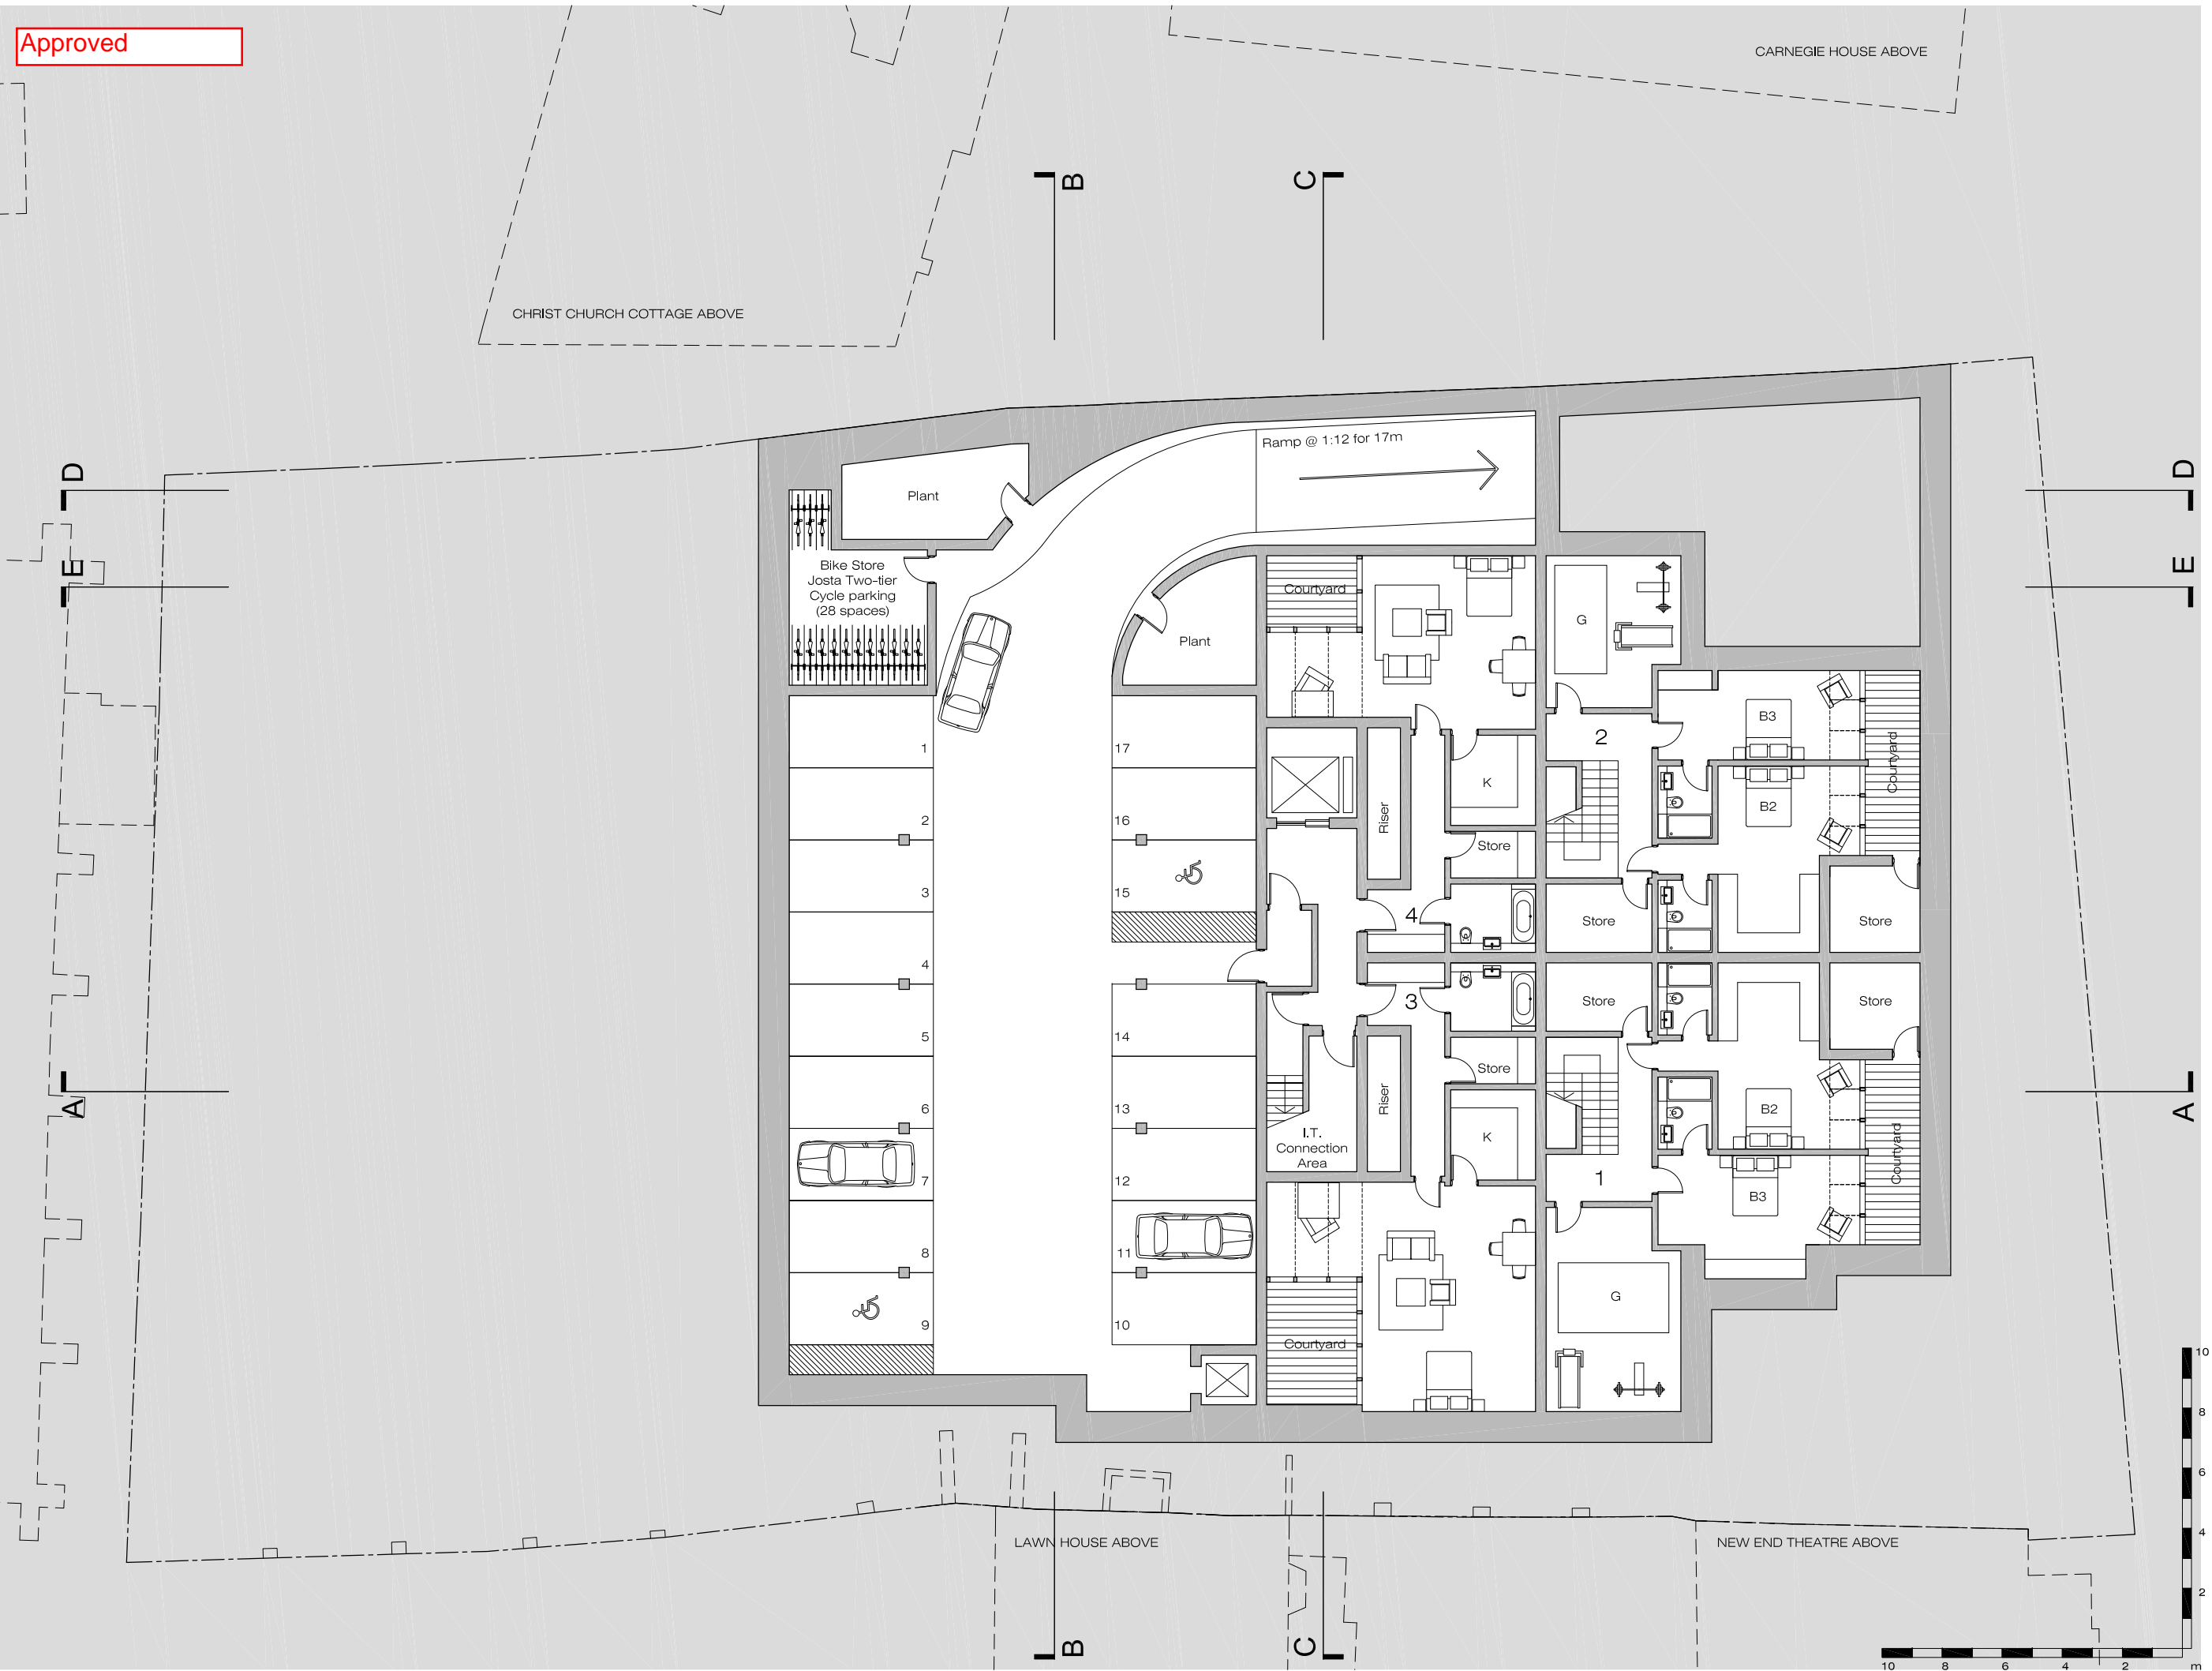

P	PLANNING - staff lobby revised.	12.04.13	LV	GJ
N	PLANNING - staff lobby added.	25.03.13	LV	GJ
M	PLANNING - basement wall amended.	07.03.13	LV	GJ
L	PLANNING	18.10.12	LV	GJ
K	PLANNING	18.10.12	LV	GJ
J	PLANNING	15.10.12	LV	GJ
I	PLANNING	04.10.12	LV	GJ
H	Cycle store and Ramp revised	27.08.12	LV	GJ
G	Planning comments incorporated	17.07.12	LV	GJ
F	PLANNING	21.05.12	LV	GJ
E	ISSUED FOR PLANNING	15.05.12	LV	GJ
D	ISSUED FOR PLANNING	24.04.12	LV	GJ
C	ISSUED FOR INFORMATION	24.05.12	LV	GJ
B	ISSUED FOR INFORMATION	03.02.12	LV	GJ
A	ISSUED FOR PLANNING	30.06.11	APB	GJ
Rev	Notes	30.06.11	By	Chris

© KSR architects

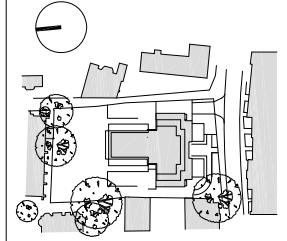

KSR
architects

KSR architects
14 Greenfield Street
London
NW1 0ND
t: + 44 (0)20 7692 5000
f: + 44 (0)20 7692 5050
www.ksr-architects.com

Project:
29 New End
Hampstead
London NW3

Title:
PROPOSED
Building Plans
Lower Ground Floor

Date: 20.11.09 Drawn By: ARB Checked: .

Scale: 1:100 @ A1 / 1:200 @ A3

Project Ref:	Drawing No:	Revision:
NEN	NEN - PL - 090	P

Approved

CHRIST CHURCH COTTAGE ABOVE

CARNEGIE HOUSE

CHRIST CHURCH PASSAGE

Ramp @ 1:10 for 17m

Plant

Hatch Access

B1

K

D

Refuse

Substation

Common Entrance

Riser

1

L

Lightwell

1:20 Ramp

1:20 Ramp

Access to
Rear Gardens

Indicative Landscaping layout
For Detailed Front Garden
Landscaping Proposals
see Bowles & Wyer dwg
1375-11-01

LAWN HOUSE ABOVE

NEW END THEATRE

General notes:


This drawing is copyright of KSR architects. This drawing must be read in conjunction with the designer's risk assessment, specification and all other relevant documentation and drawings. KSR architects accept no liability for any expense, loss or damage of whatsoever nature and however arising from any variation made to this drawing or in the execution of the work to which it relates which has not been referred to them and their approval obtained.
Do not scale from this drawing or the digital data, only figured dimensions are to be used. For Planning refer to linear scale.
Check all dimensions on site.

Key:

- H Hall
- L Living Room
- D Dining Room
- K Kitchen
- B Bedroom
- F Family
- S Study
- G Gym
- T Terrace
- F.E. Fire Escape

M	PLANNING - basement wall amended.	07.03.13	LV	GU
L	PLANNING	18.10.12	LV	GU
K	PLANNING	18.10.12	LV	GU
J	PLANNING	15.10.12	LV	GU
I	PLANNING	04.10.12	LV	GU
H	Planning comments incorporated	17.07.12	LV	GU
G	PLANNING	21.05.12	LV	GU
F	ISSUED FOR PLANNING	15.05.12	LV	GU
E	ISSUED FOR PLANNING	24.04.12	LV	GU
D	Kitchen in Apartment 2 endorsed	02.04.12	LV	GU
C	ISSUED FOR INFORMATION	24.02.12	LV	GU
B	ISSUED FOR INFORMATION	03.02.12	LV	GU
A	ISSUED FOR PLANNING	30.06.11	ARB	GU
Rev	Notes	05.06.11	By	Chid

© KSR architects

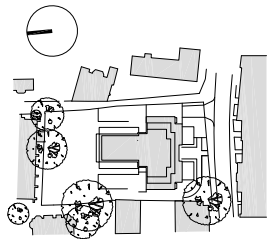

KSR
architects

KSR architects
14 Greenland Street
London
NW1 0ND
t: + 44 (0)20 7882 5000
f: + 44 (0)20 7882 5050
www.ksr-architects.com

Project:

29 New End
Hampstead
London NW3

Title:

PROPOSED
Building Plans
Ground Floor

Date:

20.11.08

Drawn By:

ARB

Checked:

.

Scale:

1:100 @ A1 / 1:200 @ A3

Project Ref:

NEN

Drawing No:

NEN - PL - 100

Revision:

M

Approved

CARNEGIE HOUSE

CHRIST CHURCH COTTAGE ABOVE

CHRIST CHURCH PASSAGE

Glazed Roof

Green Roof

Glazed Roof

NEW END THEATRE

LAWN HOUSE ABOVE

General notes:


This drawing is copyright of KSR architects. This drawing must be read in conjunction with the designer's risk assessment, specification and all other relevant documentation and drawings. KSR architects accept no liability for any expense, loss or damage of whatsoever nature and however arising from any variation made to this drawing or in the execution of the work to which it relates which has not been referred to them and their approval obtained.
Do not scale from this drawing or the digital data, only figured dimensions are to be used. For Planning refer to linear scale.
Check all dimensions on site.

Key:

- H Hall
- L Living Room
- D Dining Room
- K Kitchen
- B Bedroom
- F Family
- S Study
- G Gym
- T Terrace
- F.E. Fire Escape

L	PLANNING - basement wall amended.	07.03.12	LV	GU
K	PLANNING	18.10.12	LV	GU
J	PLANNING	18.10.12	LV	GU
I	PLANNING	15.10.12	LV	GU
H	PLANNING	04.10.12	LV	GU
G	Planning comments incorporated	17.07.12	LV	GU
F	PLANNING	21.05.12	LV	GU
E	ISSUED FOR PLANNING	15.05.12	LV	GU
D	ISSUED FOR PLANNING	24.04.12	LV	GU
C	ISSUED FOR INFORMATION	24.02.12	LV	GU
B	ISSUED FOR INFORMATION	03.02.12	LV	GU
A	ISSUED FOR PLANNING	30.06.11	ARB	GU
Rev	Notes	05.09.11	By	Chid

© KSR architects

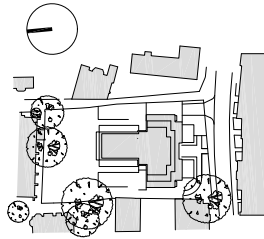

KSR
architects

KSR architects
14 Greenland Street
London
NW1 0ND
t: + 44 (0)20 7892 5000
f: + 44 (0)20 7892 5050
www.ksr-architects.com

Project:

29 New End
Hampstead
London NW3

Title:

PROPOSED
Building Plans
First Floor

Date:

20.11.09

Drawn By:

ARB

Checked:

Scale:

1:100 @ A1 / 1:200 @ A3

Project Ref:

NEN

Drawing No:


NEN - PL - 110

Revision:

L

10 8 6 4 2 m

Approved

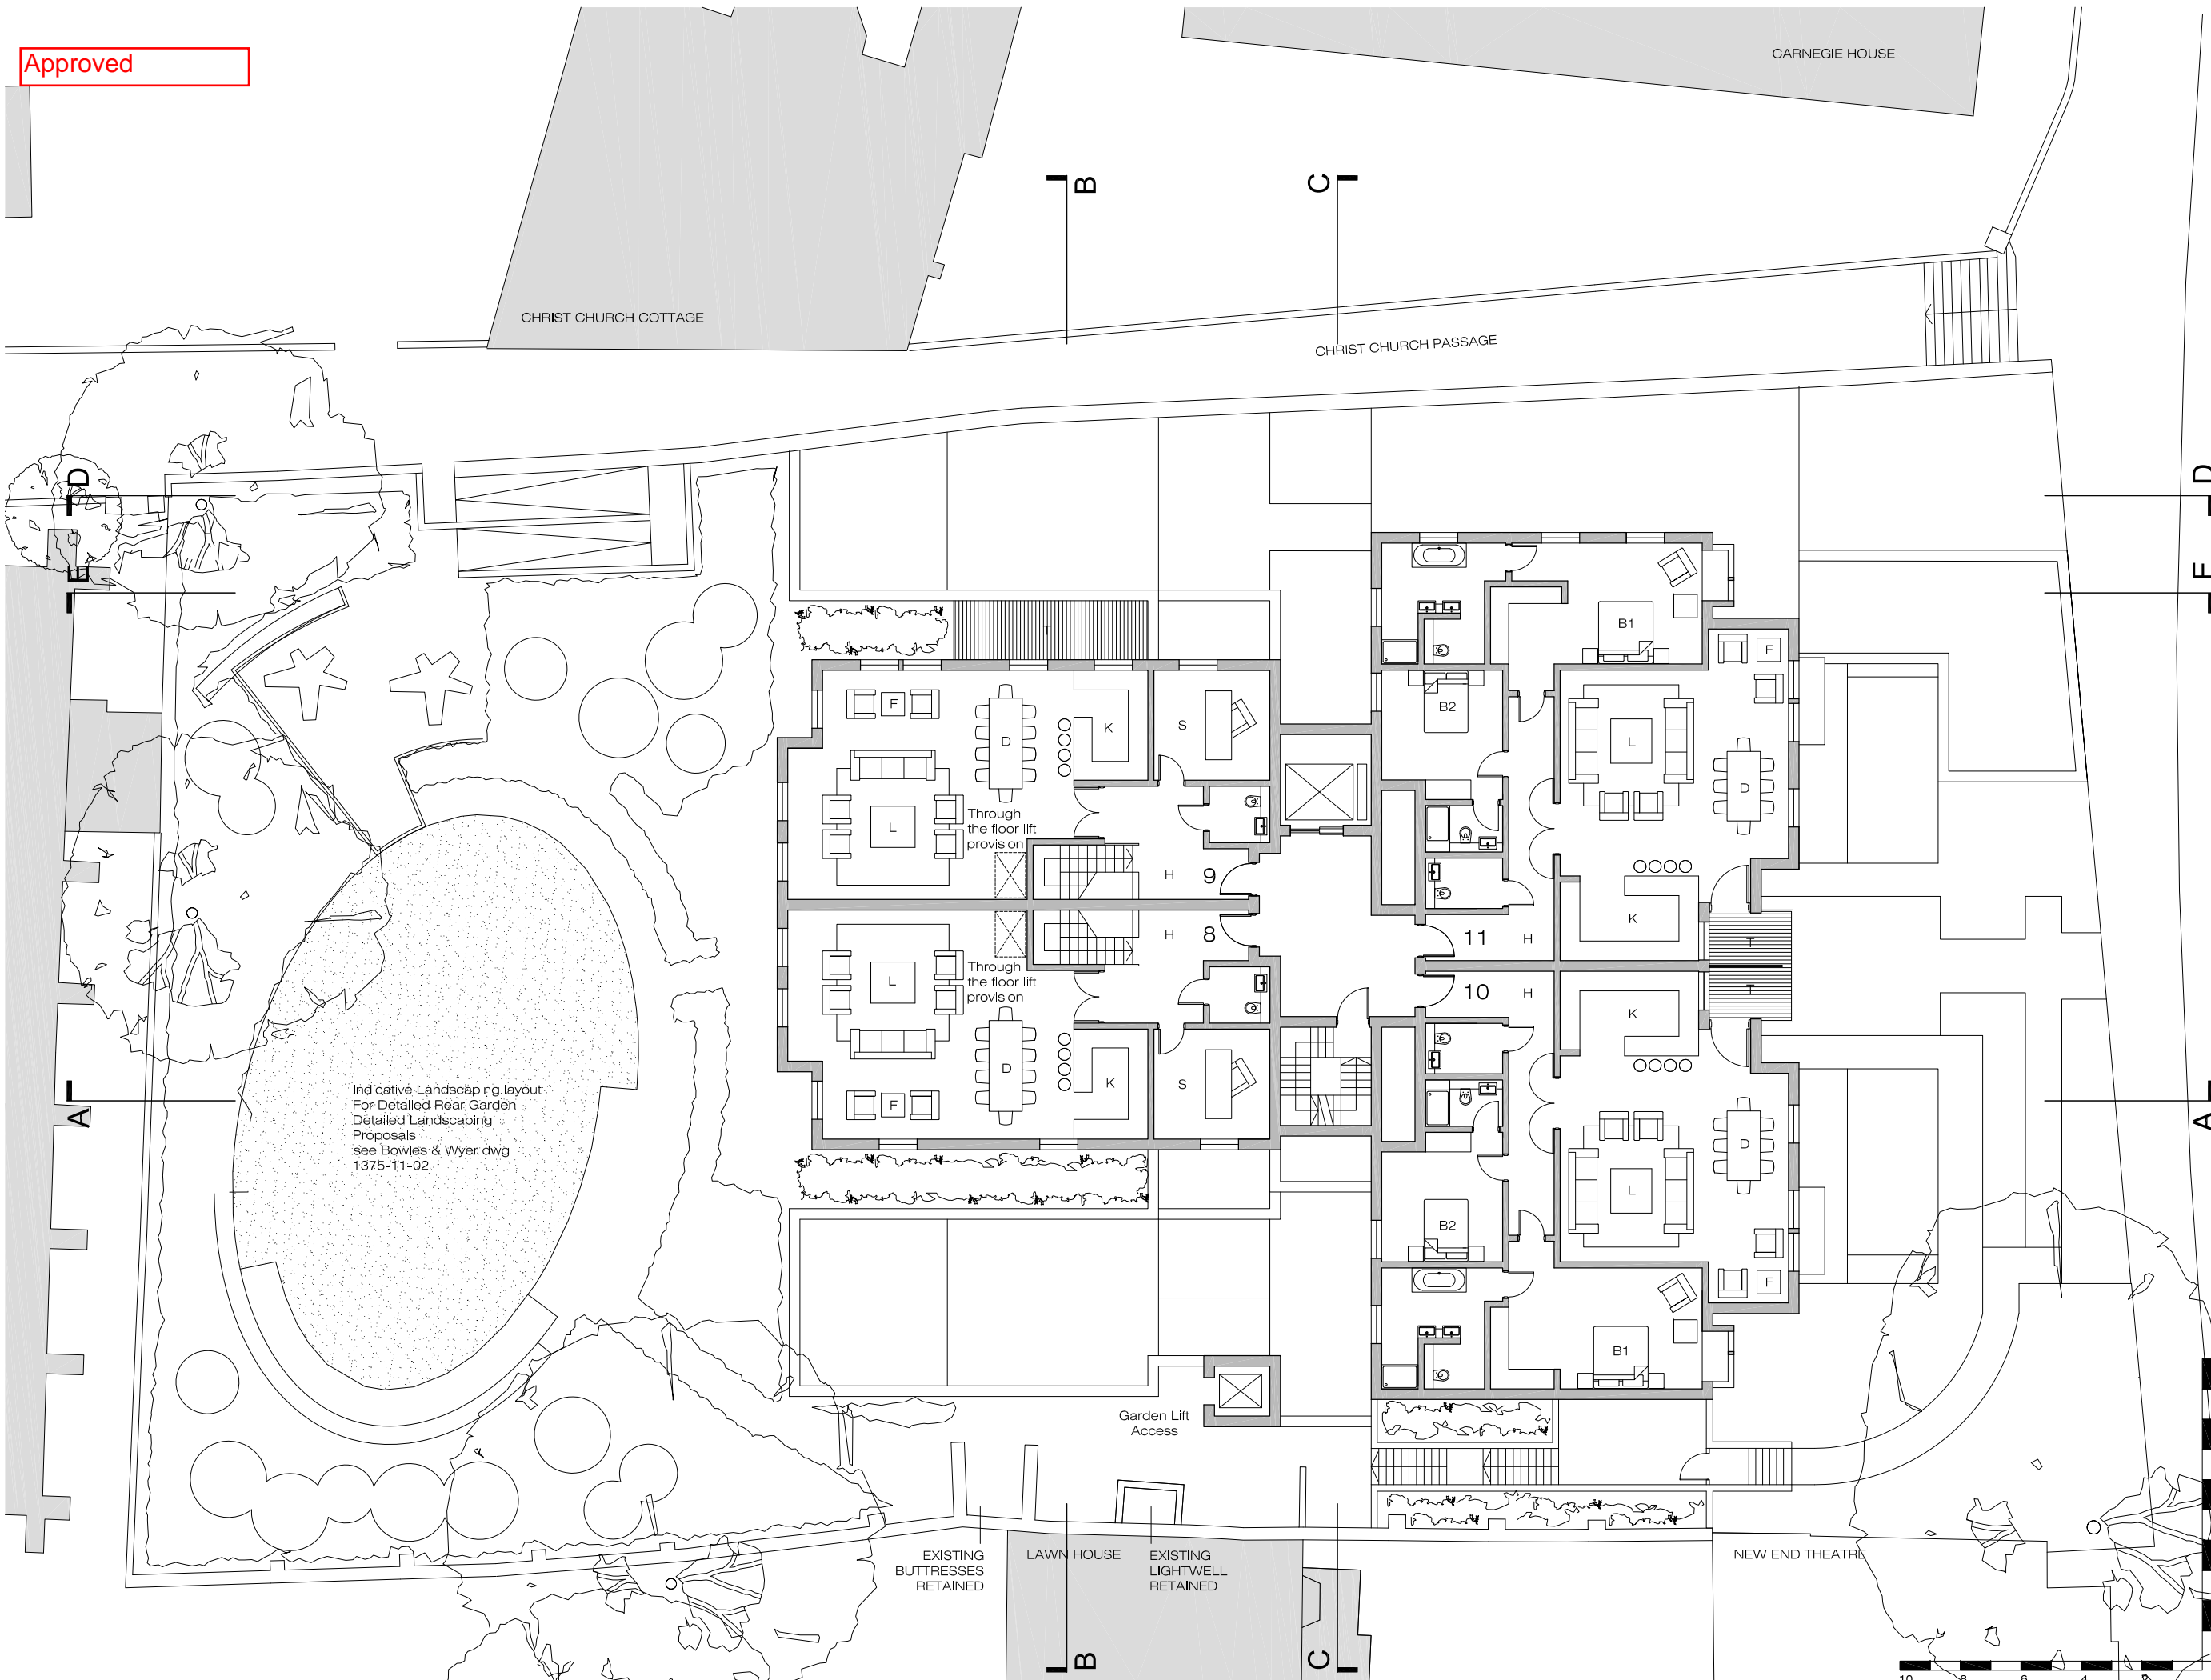

Indicative Landscaping layout
For Detailed Rear Garden
Detailed Landscaping
Proposals
see Bowles & Wyer: dwg
1375-11-02


Garden Lift
Access

EXISTING
BUTTRISSES
RETAINED

LAWN HOUSE

EXISTING
LIGHTWELL
RETAINED

NEW END THEATRE

 


General notes:
This drawing is copyright of KSR architects. This drawing must be read in conjunction with the designer's risk assessment, specification and all other relevant documentation and drawings. KSR architects accept no liability for any expense, loss or damage of whatsoever nature and however arising from any variation made to this drawing or in the execution of the work to which it relates which has not been referred to them and their approval obtained.
Do not scale from this drawing or the digital data, only figured dimensions are to be used. For Planning refer to linear scale.
Check all dimensions on site.

Key:
H Hall
L Living Room
D Dining Room
K Kitchen
B Bedroom
F Family
S Study
G Gym
T Terrace
F.E. Fire Escape

L	PLANNING - basement wall amended.	07.03.12	LV	GU
K	PLANNING	18.10.12	LV	GU
J	PLANNING	18.10.12	LV	GU
I	PLANNING	15.10.12	LV	GU
H	PLANNING	04.10.12	LV	GU
G	Planning comments incorporated	17.07.12	LV	GU
F	PLANNING	21.05.12	LV	GU
E	ISSUED FOR PLANNING	24.04.12	LV	GU
D	Terrace to Apartment 9 landscaped	02.04.12	LV	GU
C	ISSUED FOR INFORMATION	24.02.12	LV	GU
B	ISSUED FOR INFORMATION	03.02.12	LV	GU
A	ISSUED FOR PLANNING	30.06.11	ARB	GU
Rev	Notes	05.09.11	By	Chid

© KSR architects

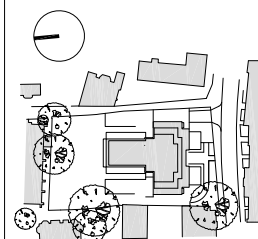

KSR
architects

KSR architects
14 Greenland Street
London
NW1 0ND
t: + 44 (0)20 7882 5000
f: + 44 (0)20 7882 5050
www.ksr-architects.com

Project:	29 New End Hampstead London NW3		
Title:	PROPOSED Building Plans Second Floor		
Date:	20.11.09	Drawn By:	ARB
Scale:	1:100 @ A1 / 1:200 @ A3	Checked:	.
Project Ref:	NEN	Drawing No:	NEN - PL - 120
		Revised:	L

Approved

CHRIST CHURCH COTTAGE

CARNEGIE HOUSE

LAWN HOUSE

NEW END THEATRE

General notes:


This drawing is copyright of KSR architects. This drawing must be read in conjunction with the designer's risk assessment, specification and all other relevant documentation and drawings. KSR architects accept no liability for any expense, loss or damage of whatsoever nature and however arising from any variation made to this drawing or in the execution of the work to which it relates which has not been referred to them and their approval obtained.
Do not scale from this drawing or the digital data, only figured dimensions are to be used. For Planning refer to linear scale.
Check all dimensions on site.

Key:

- H Hall
- L Living Room
- D Dining Room
- K Kitchen
- B Bedroom
- F Family
- S Study
- G Gym
- T Terrace
- F.E. Fire Escape

L	PLANNING - basement wall amended.	07.03.12	LV	GU
K	PLANNING	16.10.12	LV	GU
J	PLANNING	15.10.12	LV	GU
I	PLANNING	04.10.12	LV	GU
H	Terrace access resisted	27.08.12	LV	GU
G	Planning comments incorporated	17.07.12	LV	GU
F	PLANNING	21.05.12	LV	GU
E	ISSUED FOR PLANNING	24.04.12	LV	GU
D	Terrace to Apartment 14 landscaped	02.04.12	LV	GU
C	ISSUED FOR INFORMATION	24.02.12	LV	GU
B	ISSUED FOR INFORMATION	03.02.12	LV	GU
A	ISSUED FOR PLANNING	30.06.11	ARB	GU
Rev	Notes	05/06/11	By	Chid

© KSR architects

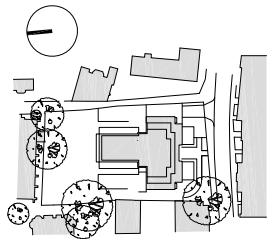

KSR
architects

KSR architects
14 Greenland Street
London
NW1 0ND

t: + 44 (0)20 7692 5000
f: + 44 (0)20 7692 5050
www.ksr-architects.com

Project:

29 New End
Hampstead
London NW3

Title:


PROPOSED
Building Plans
Thrd Floor

Date: 20.11.09 Drawn By: ARB Checked: .


Scale: 1:100 @ A1 / 1:200 @ A3

Project Ref: Drawing No: Revision:

NEN NEN - PL - 130 L

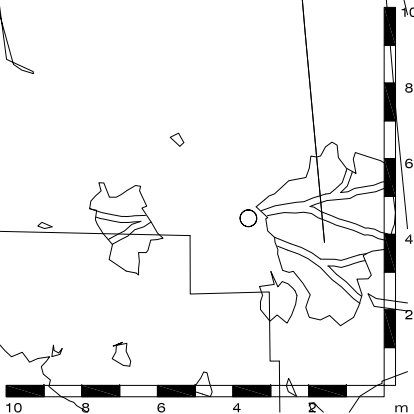

Approved

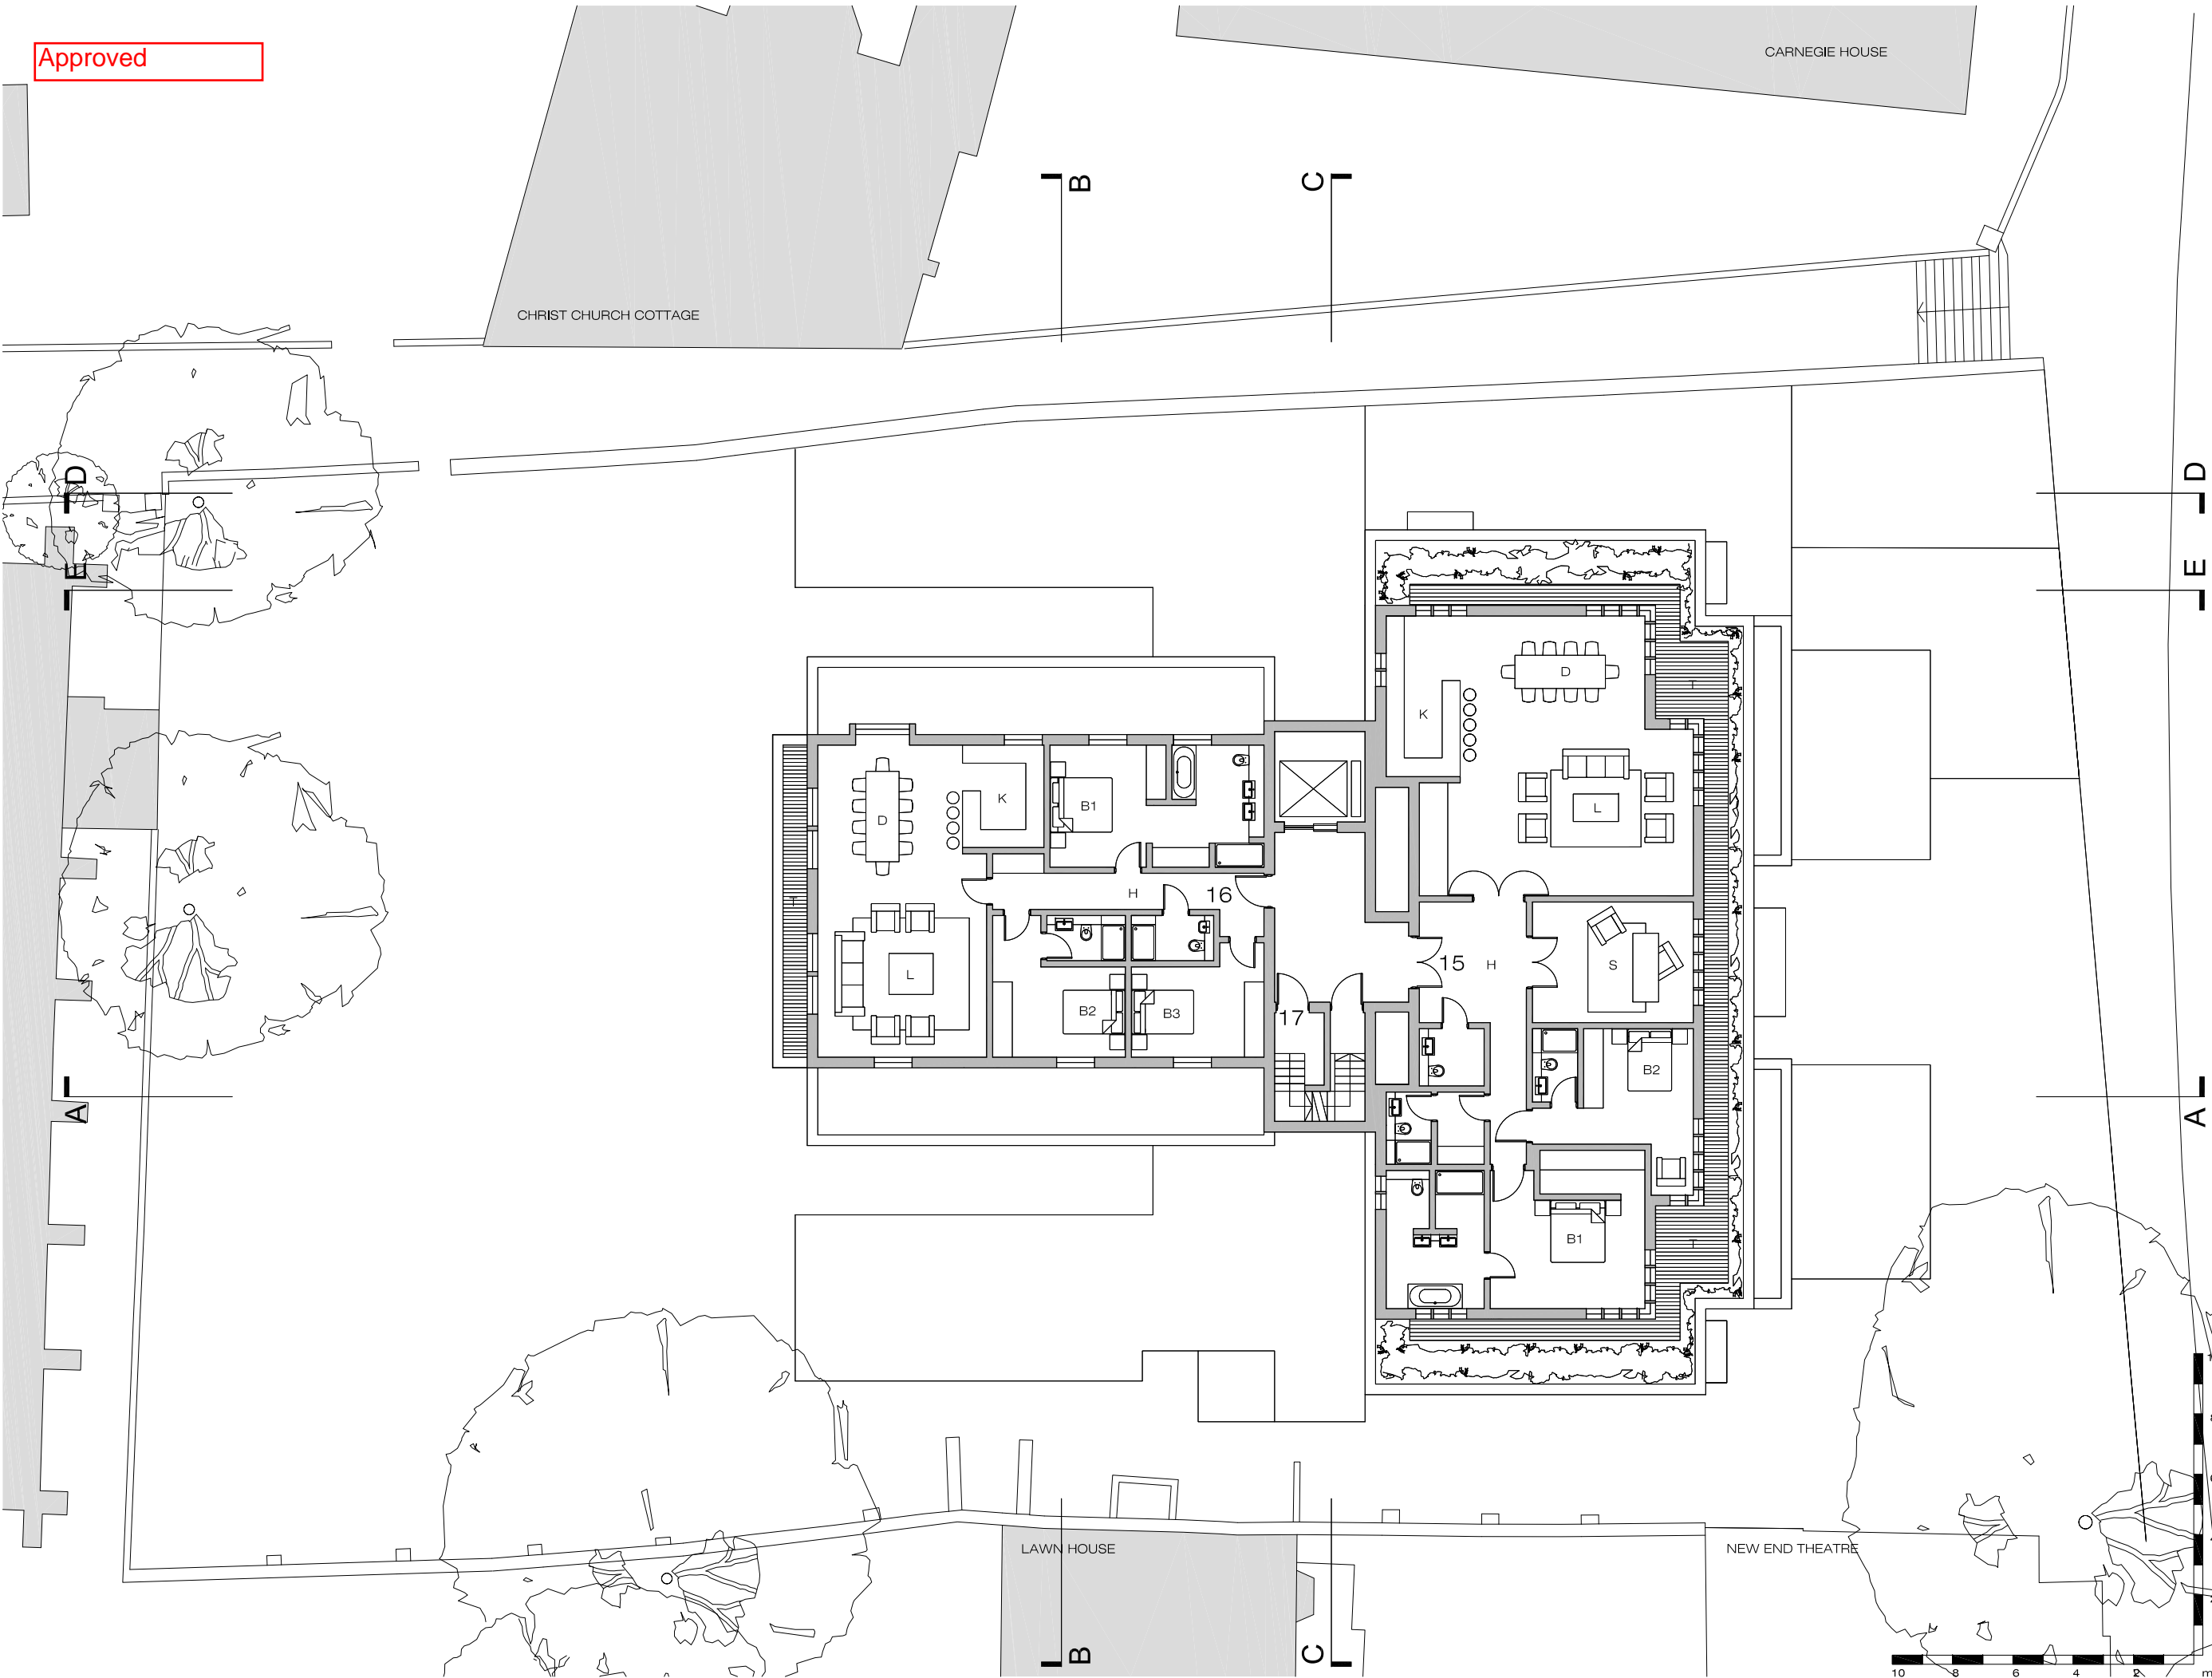

General notes:

This drawing is copyright of KSR architects. This drawing must be read in conjunction with the designer's risk assessment, specification and all other relevant documentation and drawings. KSR architects accept no liability for any expense, loss or damage of whatsoever nature and however arising from any variation made to this drawing or in the execution of the work to which it relates which has not been referred to them and their approval obtained.

Do not scale from this drawing or the digital data, only figured dimensions are to be used. For Planning refer to linear scale.

Check all dimensions on site.

Key:

- H Hall
- L Living Room
- D Dining Room
- K Kitchen
- B Bedroom
- F Family
- S Study
- G Gym
- T Terrace
- F.E. Fire Escape

K	PLANNING - basement wall amended.	07.03.13	LV	GU
J	PLANNING	18.10.12	LV	GU
I	PLANNING	15.10.12	LV	GU
H	PLANNING	04.10.12	LV	GU
G	Planning comments incorporated	17.07.12	LV	GU
F	PLANNING	21.05.12	LV	GU
E	ISSUED FOR PLANNING	15.05.12	LV	GU
D	ISSUED FOR PLANNING	24.04.12	LV	GU
C	ISSUED FOR INFORMATION	24.02.12	LV	GU
B	ISSUED FOR INFORMATION	03.02.12	LV	GU
A	ISSUED FOR PLANNING	30.06.11	ARB	GU

Rev	Notes	Issued by	By	Chkd
1		07/03/13	LV	GU

© KSR architects

KSR architects
14 Greenlind Street
London
NW11 0ND

t: + 44 (0)20 7892 5000
f: + 44 (0)20 7892 5050
www.ksr-architects.com

Project:
29 New End
Hampstead
London NW3


Title:
PROPOSED
Building Plans
Fourth Floor

Date:	20.11.09	Drawn By:	ARB	Checked:	.
-------	----------	-----------	-----	----------	---

Scale:	1:100 @ A1 / 1:200 @ A3
--------	-------------------------

Project Ref:	Drawing No:	Revision:
NEN	NEN - PL - 140	K

Approved

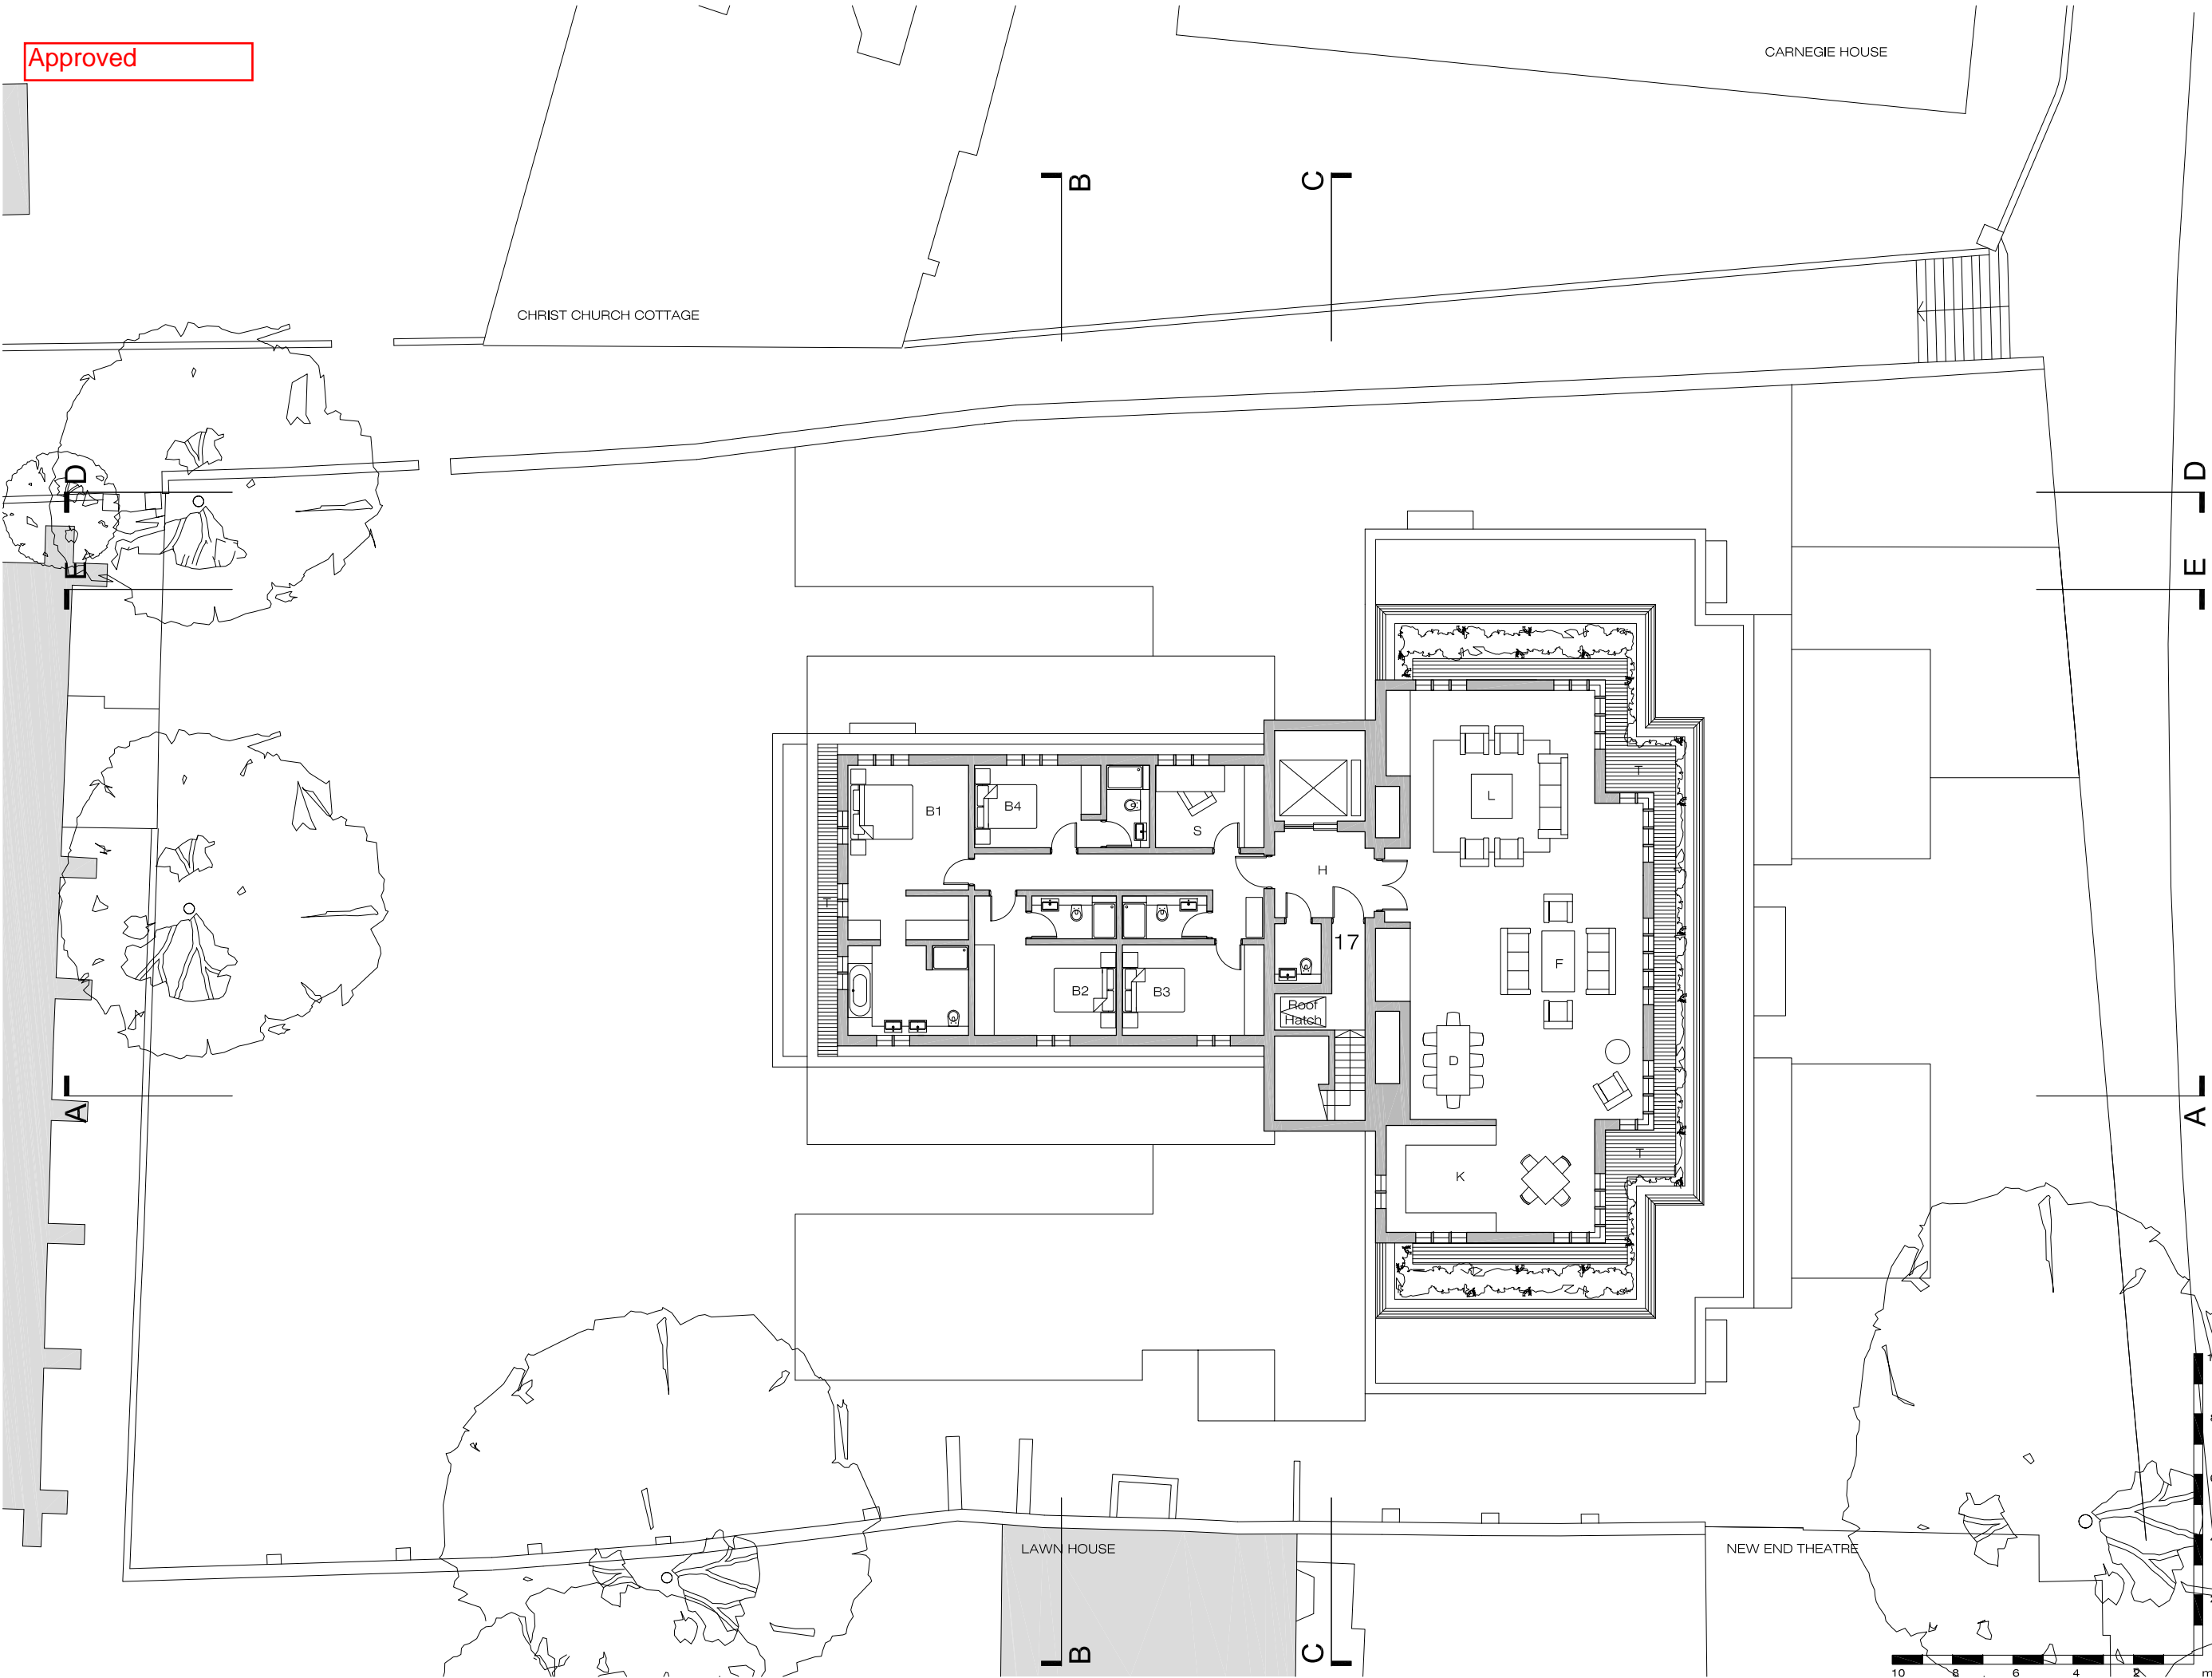

General notes:

This drawing is copyright of KSR architects. This drawing must be read in conjunction with the designer's risk assessment, specification and all other relevant documentation and drawings. KSR architects accept no liability for any expense, loss or damage of whatsoever nature and however arising from any variation made to this drawing or in the execution of the work to which it relates which has not been referred to them and their approval obtained.

Do not scale from this drawing or the digital data, only figured dimensions are to be used. For Planning refer to linear scale.


Check all dimensions on site.

Key:

- H Hall
- L Living Room
- D Dining Room
- K Kitchen
- B Bedroom
- F Family
- S Study
- G Gym
- T Terrace
- F.E. Fire Escape

J	PLANNING - basement wall amended.	07.03.13	LV	GU
I	PLANNING	18.10.12	LV	GU
H	PLANNING	15.10.12	LV	GU
G	PLANNING	04.10.12	LV	GU
F	Planning comments incorporated	17.07.12	LV	GU
E	PLANNING	21.05.12	LV	GU
D	ISSUED FOR PLANNING	24.04.12	LV	GU
C	ISSUED FOR INFORMATION	24.02.12	LV	GU
B	ISSUED FOR INFORMATION	03.02.12	LV	GU
A	ISSUED FOR PLANNING	30.06.11	ARB	GU
Rev	Notes	05/06/11	By	Chid

© KSR architects

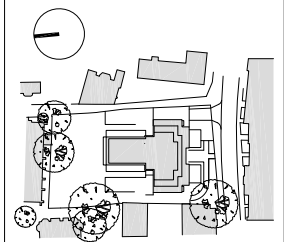


KSR
architects

KSR architects
14 Greenleaf Street
London
NW11 0ND

t: + 44 (0)20 7882 5000
f: + 44 (0)20 7882 5050
www.ksr-architects.com

Project: 29 New End Hampstead London NW3		
Title: PROPOSED Building Plans Fifth Floor		
Date: 20.11.09	Drawn By: ARB	Checked: .
Scale: 1:100 @ A1 / 1:200 @ A3		
Project Ref: NEN	Drawing No: NEN - PL - 150	Revision: J

Approved

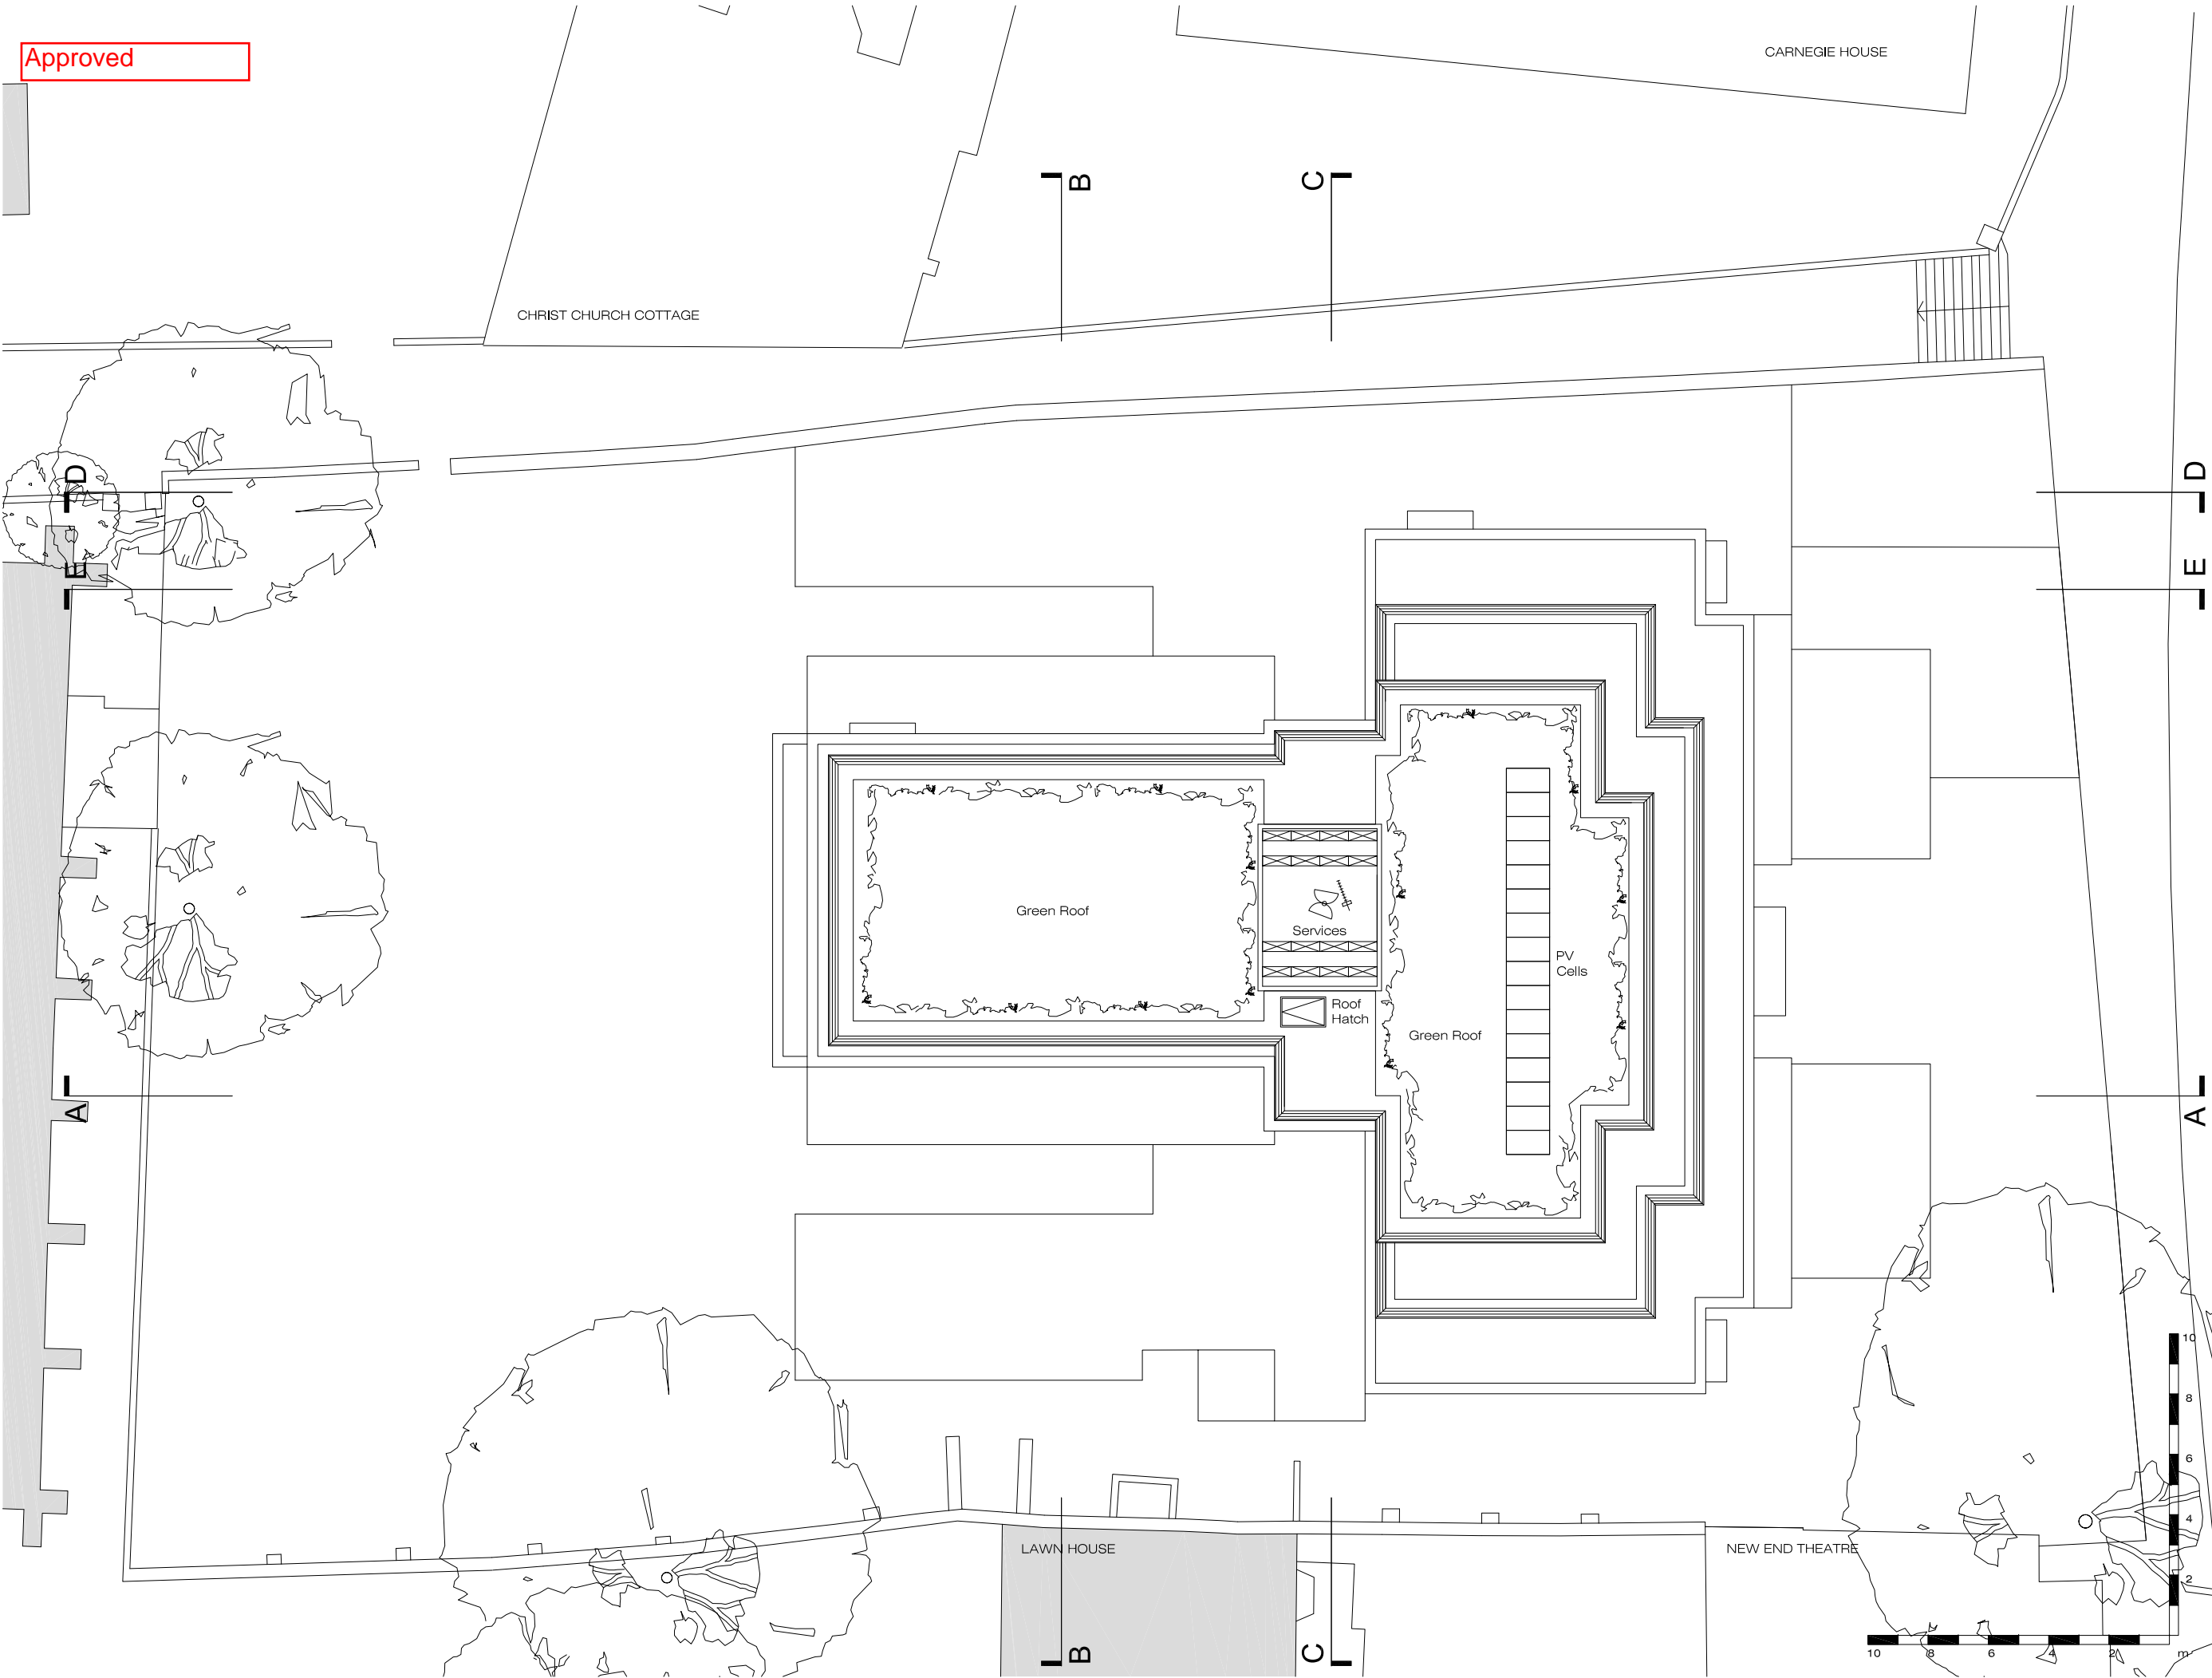

General notes:

This drawing is copyright of KSR architects. This drawing must be read in conjunction with the designer's risk assessment, specification and all other relevant documentation and drawings. KSR architects accept no liability for any expense, loss or damage of whatsoever nature and however arising from any variation made to this drawing or in the execution of the work to which it relates which has not been referred to them and their approval obtained.
Do not scale from this drawing or the digital data, only figured dimensions are to be used. For Planning refer to linear scale.
Check all dimensions on site.

I	PLANNING - basement wall amended.	07.03.13	LV	GU
H	PLANNING	15.10.12	LV	GU
G	PLANNING	15.10.12	LV	GU
F	PLANNING	04.10.12	LV	GU
E	PLANNING	21.05.12	LV	GU
D	ISSUED FOR PLANNING	24.04.12	LV	GU
C	ISSUED FOR INFORMATION	24.02.12	LV	GU
B	ISSUED FOR INFORMATION	03.02.12	LV	GU
A	ISSUED FOR PLANNING	30.06.11	ARB	GU
Rev	Notes	By	Chkd	

© KSR architects

KSR architects

KSR architects
14 Greenland Street
London
NW11 0ND

t: + 44 (0)20 7692 5000
f: + 44 (0)20 7692 5050
www.ksr-architects.com

Project:
**29 New End
Hampstead
London NW3**

Title:
**PROPOSED
Building Plans
Roof Plan**

Date: 20.11.09 Drawn By: ARB Checked: .
Scale: 1:100 @ A1 / 1:200 @ A3

Project Ref: NEN Drawing No: NEN - PL - 160 Revision: I




Christ Church

Proposed Building

New End

Extent of Site

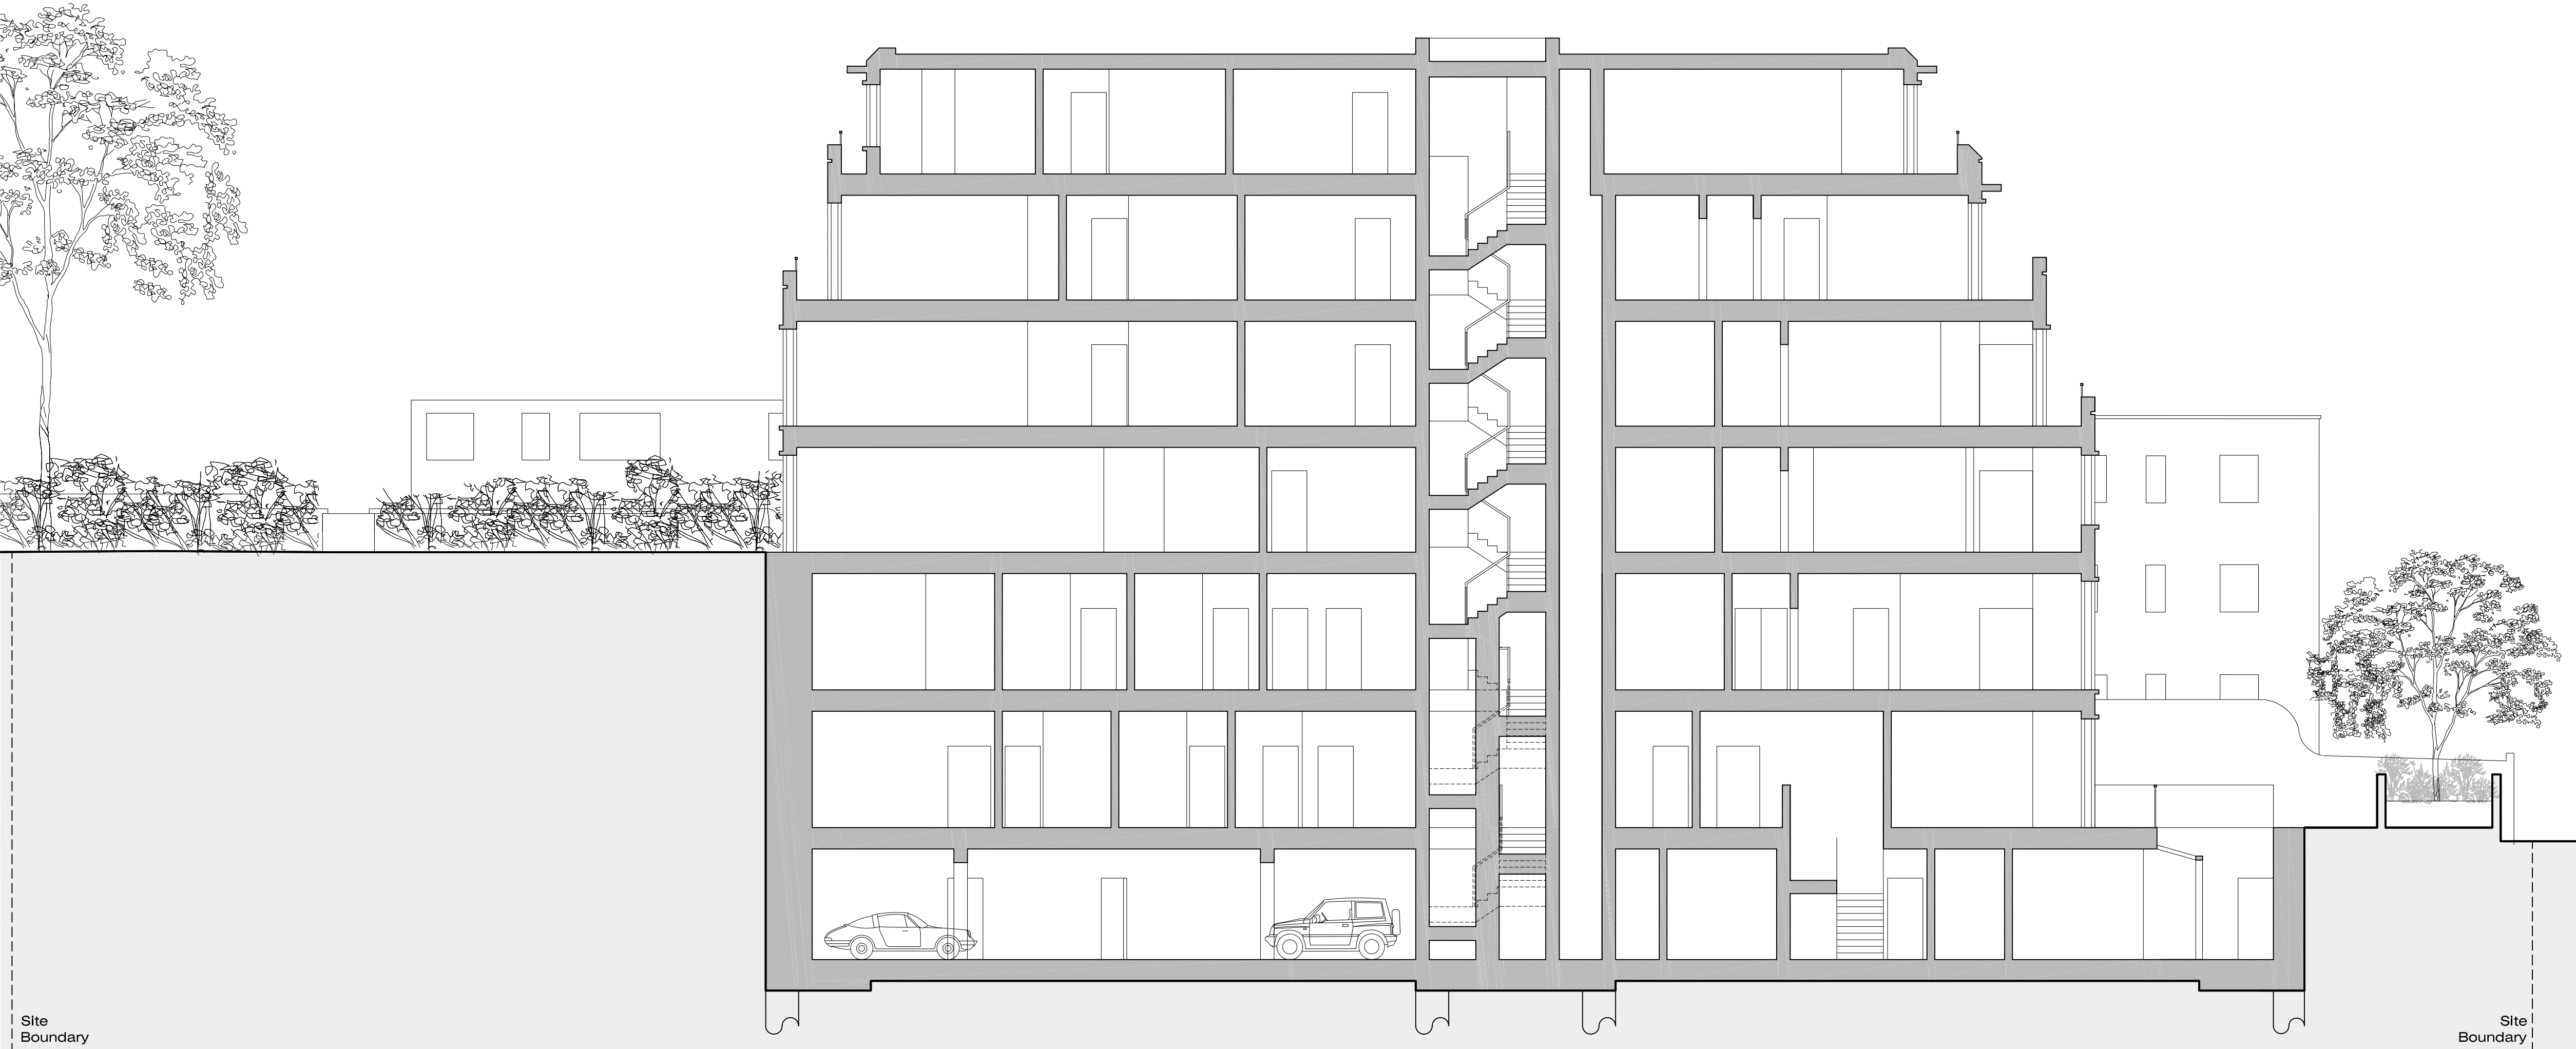

Site Boundary

Site Boundary

Roof Level

Fifth Floor

Fourth Floor

Third Floor

Second Floor

First Floor

Ground Floor +0.000

Lower Ground Floor -3.400

General notes:

This drawing is copyright of KSR architects. This drawing must be read in conjunction with the designer's risk assessment, specification and all other relevant documentation and drawings. KSR architects accept no liability for any expense, loss or damage of whatsoever nature and however arising from any variation made to this drawing or in the execution of the work to which it relates which has not been referred to them and their approval obtained.


Do not scale from this drawing or the digital data, only figured dimensions are to be used. For Planning refer to linear scale.

Check all dimensions on site.

E	PLANNING	21.05.12	LV	GJ
D	ISSUED FOR PLANNING	24.04.12	LV	GJ
C	ISSUED FOR INFORMATION	24.02.12	LV	GJ
B	ISSUED FOR INFORMATION	03.02.12	LV	GJ
A	ISSUED FOR PLANNING	30.06.11	ARB	GJ

Rev Notes 05/11/11 By Chd

© KSR architects

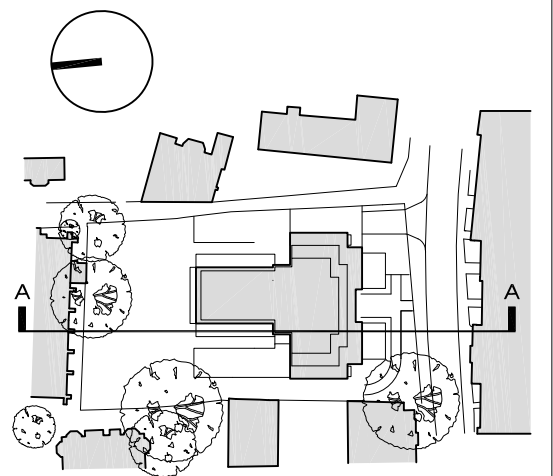

KSR
architects

KSR architects
14 Greenland Street
London
NW1 2ND

t: + 44 (0)20 7692 5000
f: + 44 (0)20 7692 5050
www.ksr-architects.com


Project:
29 New End
Hampstead
London NW3

Title:
PROPOSED
Building Sections
Section AA


Date: 20.11.09 Drawn By: ARB Checked: ,

Scale: 1:100 @ A1 / 1:200 @ A3

Project Ref: NEN Drawing No: NEN - PL - 200 Revision: E

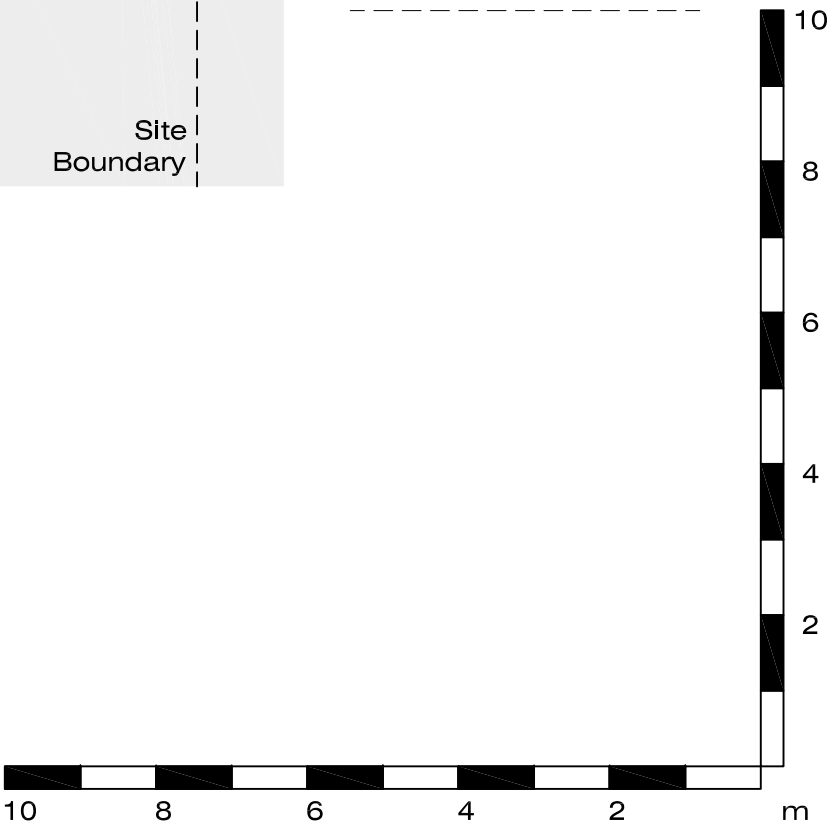

Approved

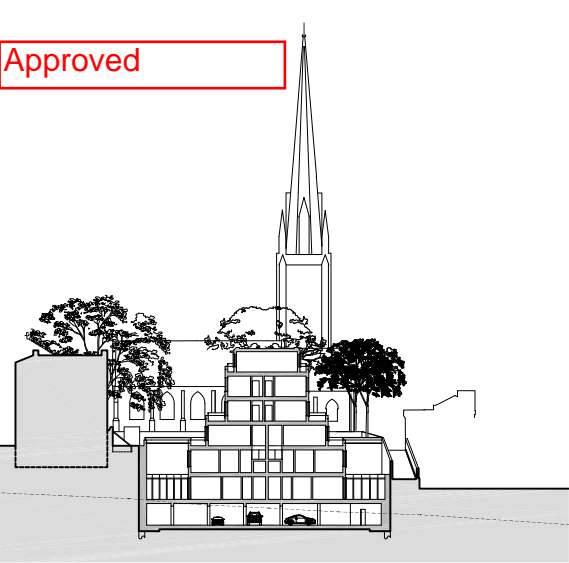


Extent of Site

Lawn House

Proposed Building

Christ Church Cottage

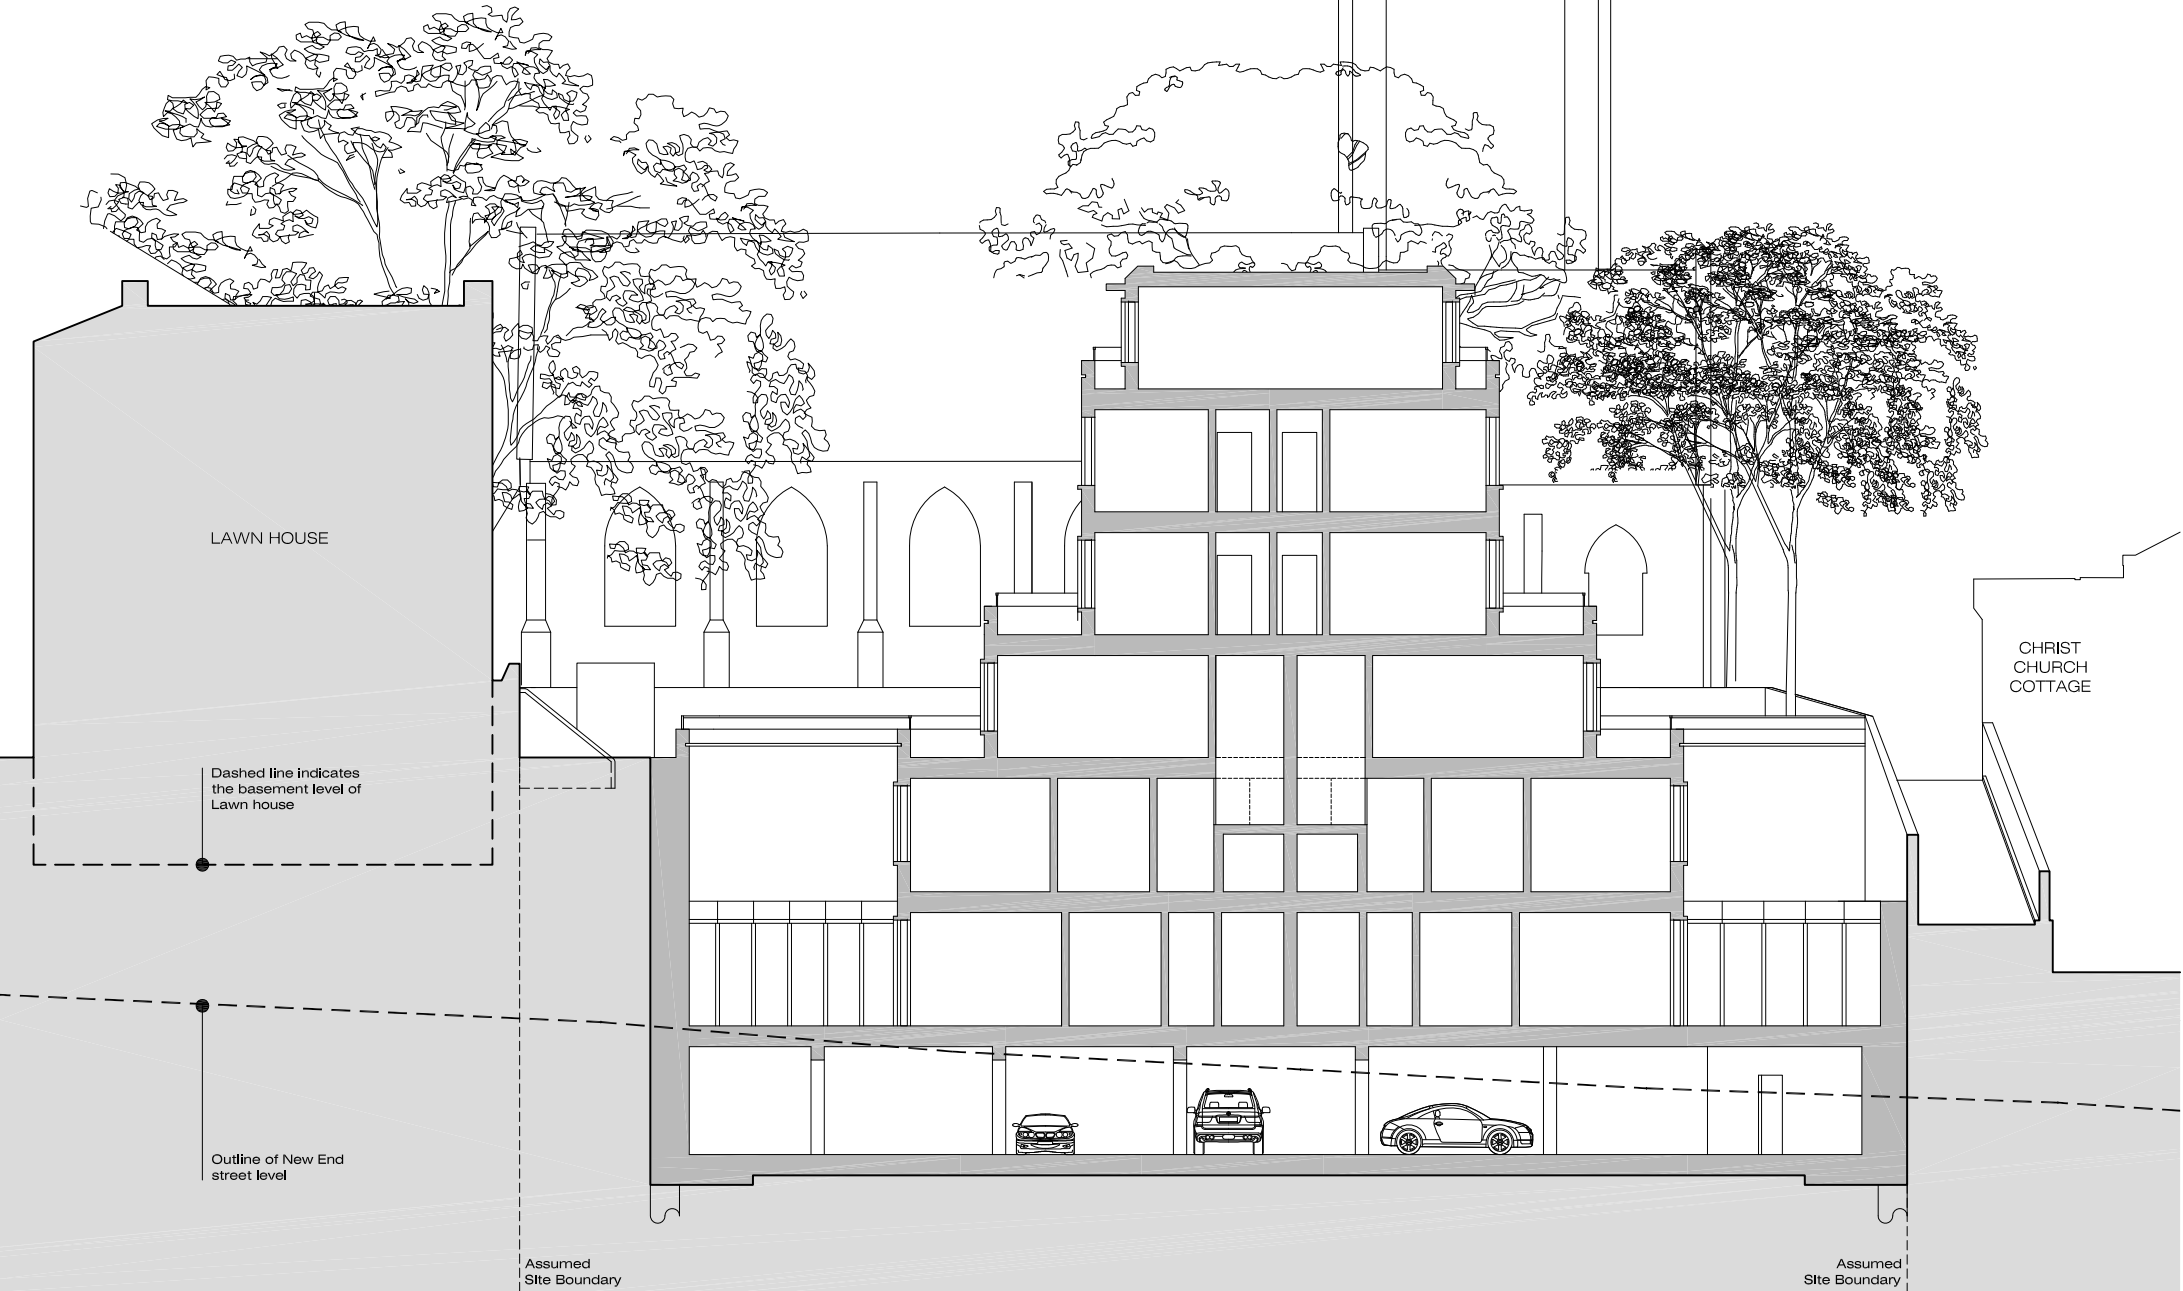

LAWN HOUSE

Dashed line indicates the basement level of Lawn house

Outline of New End street level

Assumed Site Boundary

Assumed Site Boundary

CHRIST CHURCH COTTAGE

Roof Level

Fifth Floor

Fourth Floor


Third Floor

Second Floor

First Floor

Ground Floor +0.000

Lower Ground Floor -3.400

 


General notes:

This drawing is copyright of KSR architects. This drawing must be read in conjunction with the designer's risk assessment, specification and all other relevant documentation and drawings. KSR architects accept no liability for any expense, loss or damage of whatsoever nature and however arising from any variation made to this drawing or in the execution of the work to which it relates which has not been referred to them and their approval obtained.
Do not scale from this drawing or the digital data, only figured dimensions are to be used. For Planning refer to linear scale.
Check all dimensions on site.

N	PLANNING - basement wall amended.	07.03.13	LV	GU
M	PLANNING	18.10.12	LV	GU
L	PLANNING	18.10.12	LV	GU
K	PLANNING	18.10.12	LV	GU
J	PLANNING	17.10.12	LV	GU
I	PLANNING	04.10.12	LV	GU
H	PLANNING	21.08.12	LV	GU
G	ISSUED FOR PLANNING	18.08.12	LV	GU
F	ISSUED FOR PLANNING	10.05.12	LV	GU
E	ISSUED FOR PLANNING	09.05.12	LV	GU
D	ISSUED FOR PLANNING	24.04.12	LV	GU
C	ISSUED FOR INFORMATION	24.02.12	LV	GU
B	ISSUED FOR INFORMATION	03.02.12	LV	GU
A	ISSUED FOR PLANNING	30.06.11	ARB	GU
Rev	Notes	05.09.11	By	Chid



© KSR architects

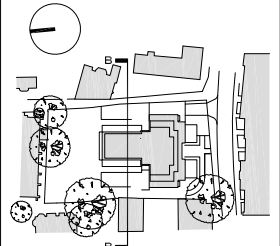

KSR architects

KSR architects
14 Greenland Street
London
NW1 0HD
t: + 44 (0)20 7892 5000
f: + 44 (0)20 7892 5050
www.ksr-architects.com

Project:	29 New End Hampstead London NW3
Title:	PROPOSED Building Sections Section BB
Date:	20.11.09
Drawn By:	ARB
Checked:	.
Scale:	1:100 @ A1 / 1:200 @ A3
Project Ref:	NEN
Drawing No:	NEN - PL - 210
Revision:	N

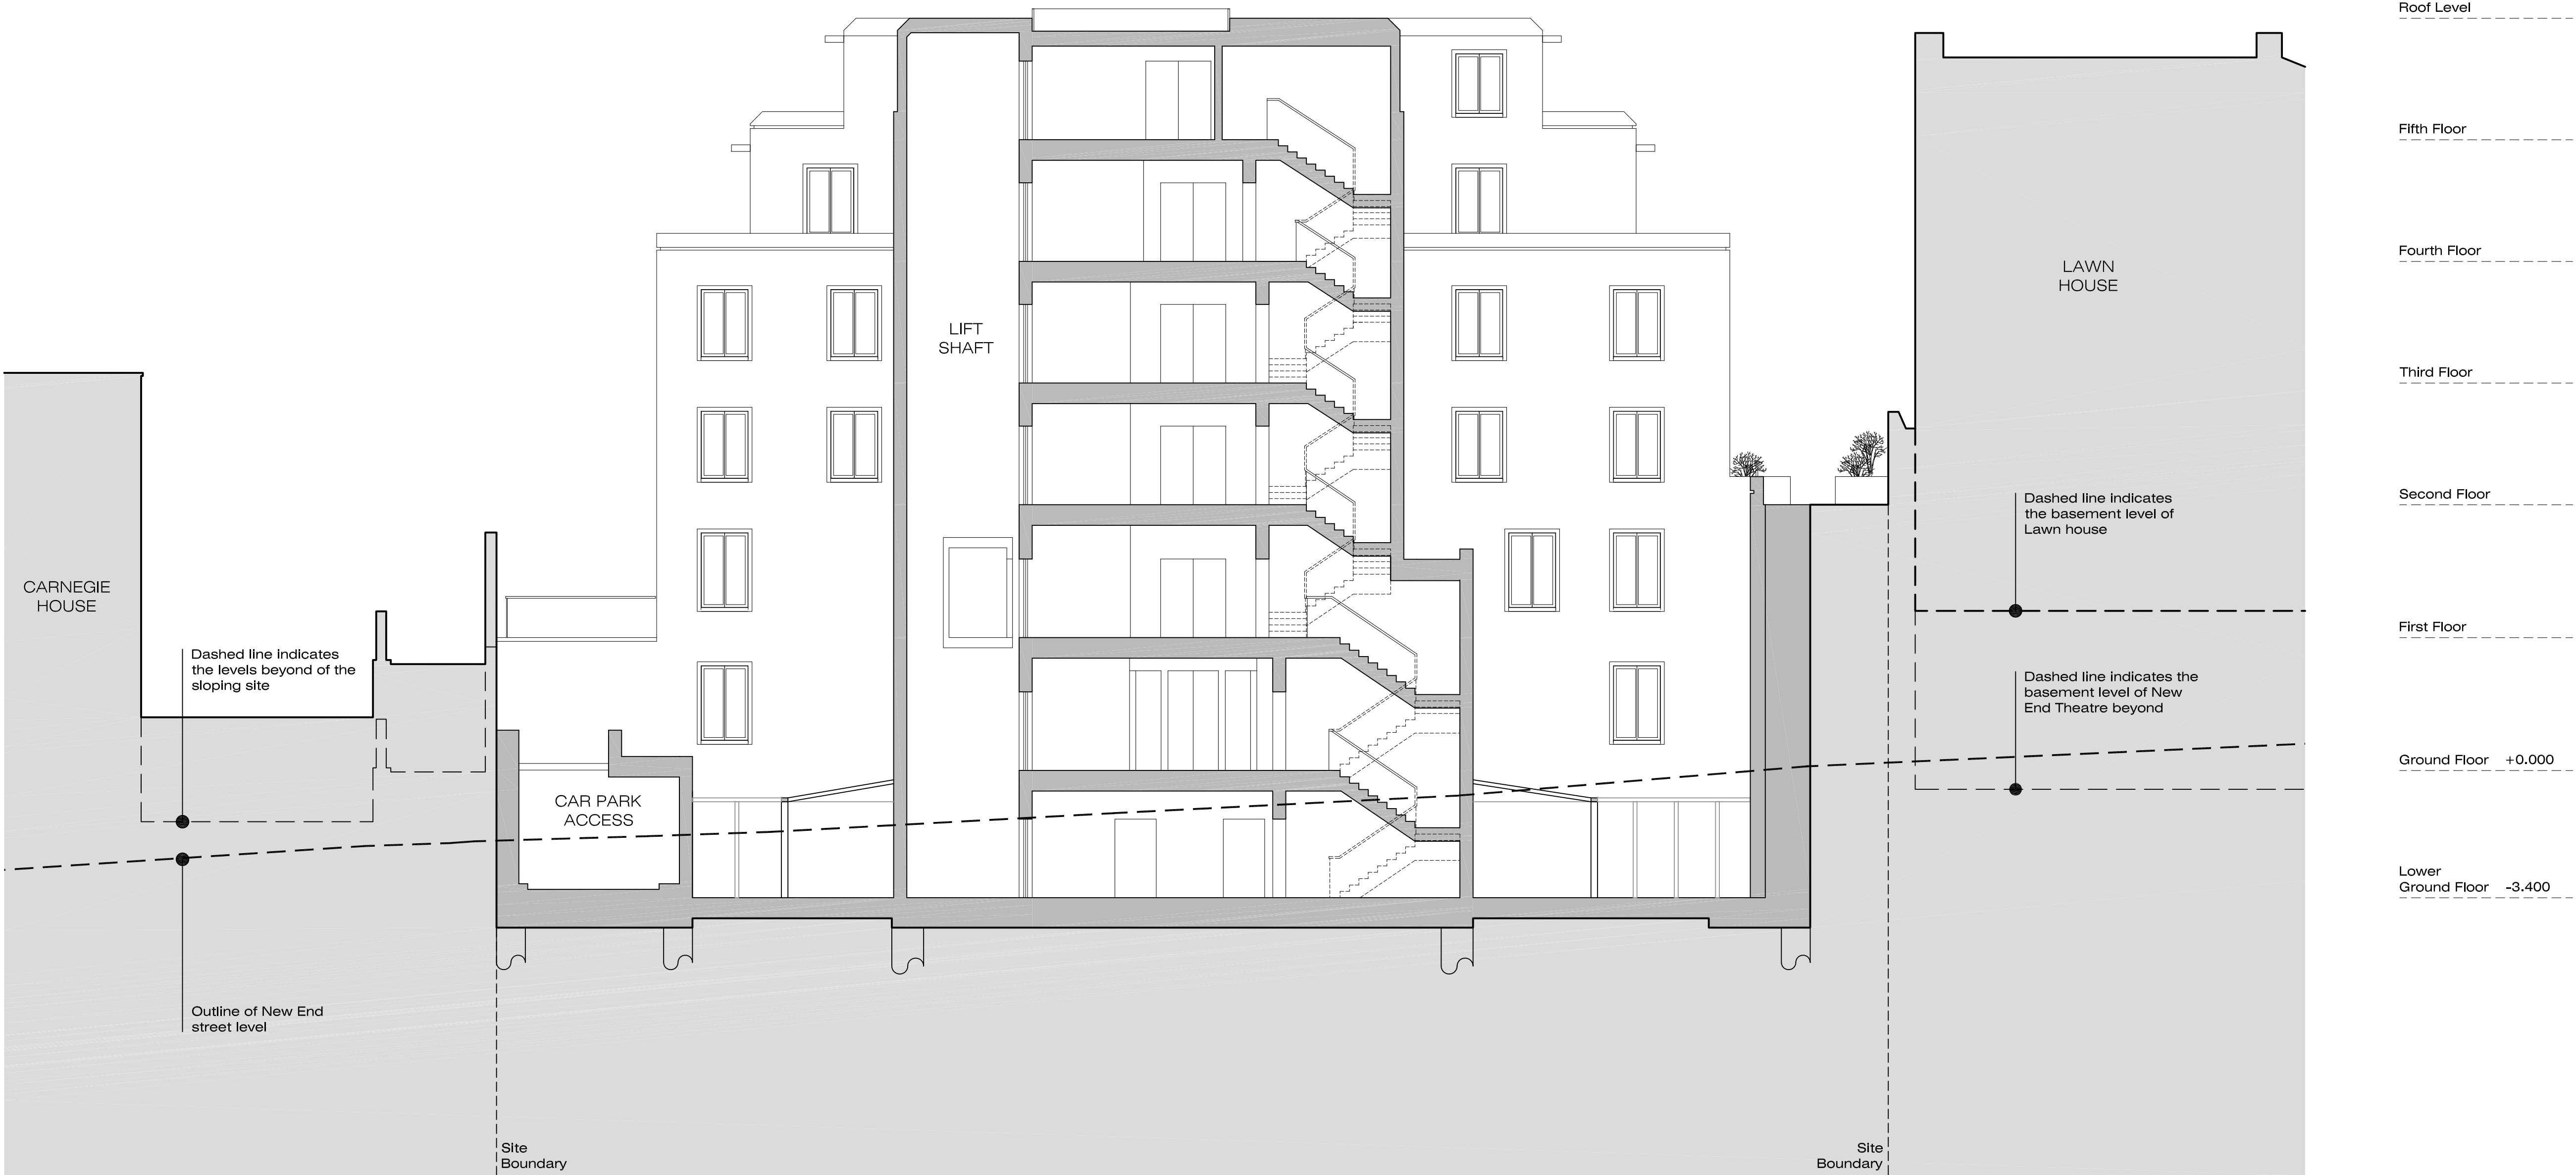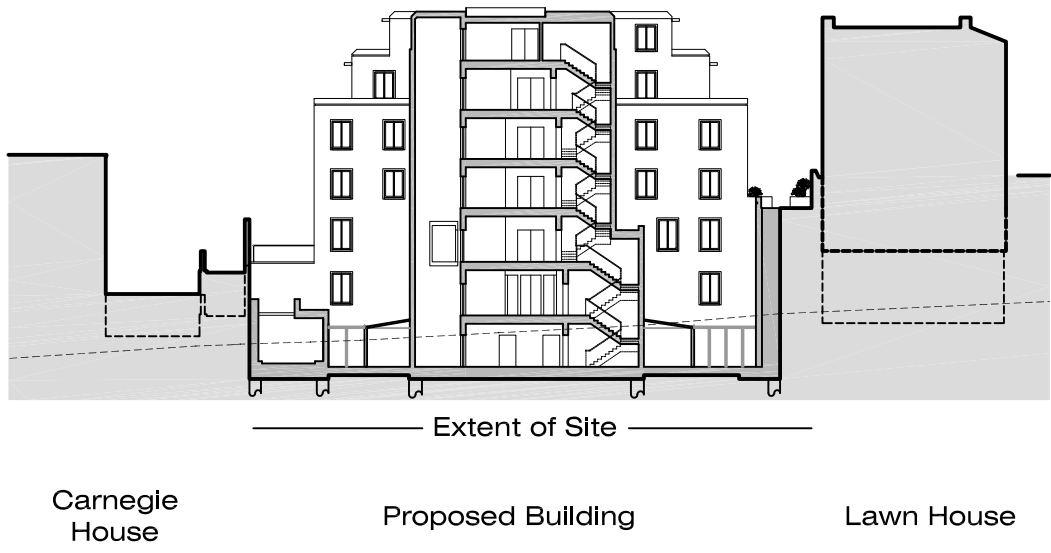

General notes:

This drawing is copyright of KSR architects. This drawing must be read in conjunction with the designer's risk assessment, specification and all other relevant documentation and drawings. KSR architects accept no liability for any expense, loss or damage of whatsoever nature and however arising from any variation made to this drawing or in the execution of the work to which it relates which has not been referred to them and their approval obtained.

Do not scale from this drawing or the digital data, only figured dimensions are to be used. For Planning refer to linear scale.

Check all dimensions on site.

H	PLANNING	21.05.12	LV	GU
G	ISSUED FOR PLANNING	15.05.12	LV	GU
F	ISSUED FOR PLANNING	10.05.12	LV	GU
E	ISSUED FOR PLANNING	09.05.12	LV	GU
D	ISSUED FOR PLANNING	24.04.12	LV	GU
C	ISSUED FOR INFORMATION	24.02.12	LV	GU
B	ISSUED FOR INFORMATION	03.02.12	LV	GU
A	ISSUED FOR PLANNING	30.06.11	ARB	GU
Rev	Notes	05.11.11	By	Chd

© KSR architects

KSR architects

KSR architects
14 Greenland Street
London
NW1 2ND

t: + 44 (0)20 7692 5000
f: + 44 (0)20 7692 5050
www.ksr-architects.com

Project: 29 New End Hampstead London NW3		
Title: PROPOSED Building Sections Section CC		
Date: 20.11.09	Drawn By: ARB	Checked: ,
Scale: 1:100 @ A1 / 1:200 @ A3		
Project Ref: NEN	Drawing No: NEN - PL - 220	Revision: H

