

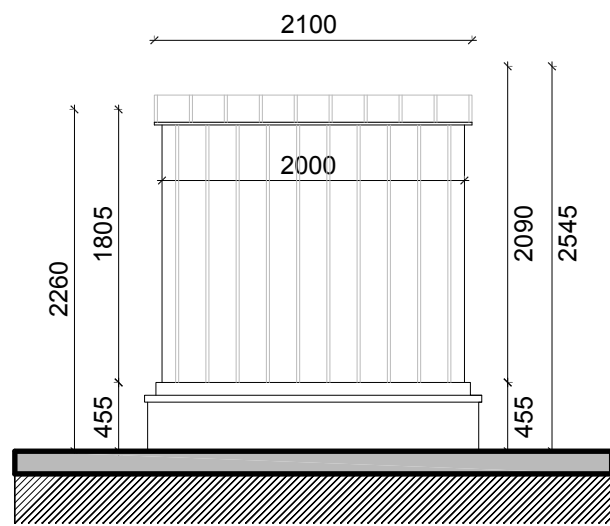


Dashed line indicates extent of shed plan shown adjacent (Detail 06)


01 SITE REFERENCE PLAN
1:500

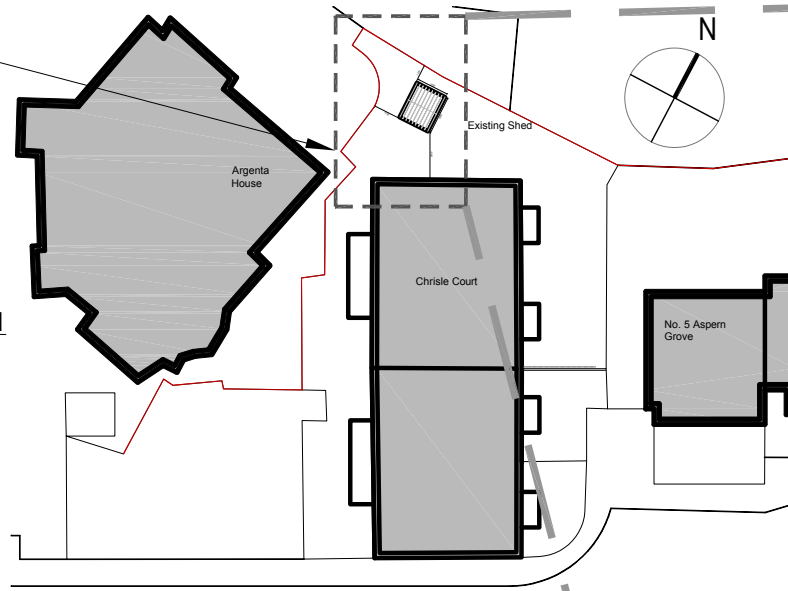


02 EXISTING NORTH ELEVATION
1:50

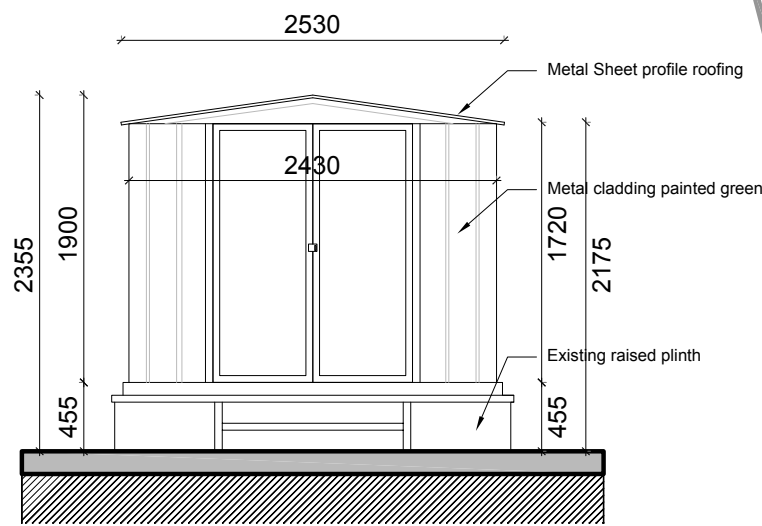


03 EXISTING FENCE SECTION
1:50

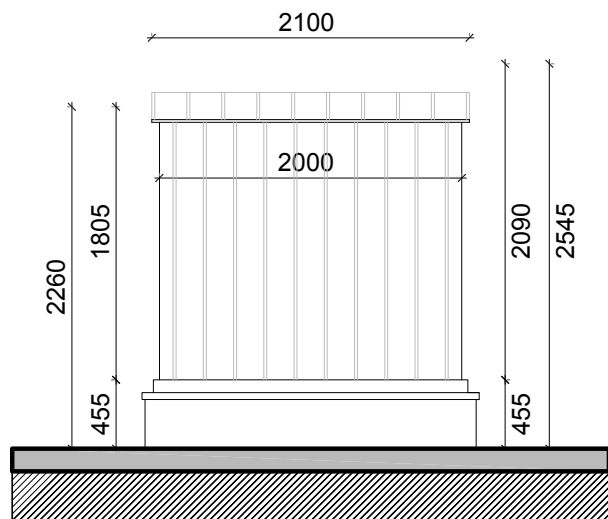

04 EXISTING NORTH ELEVATION
1:50

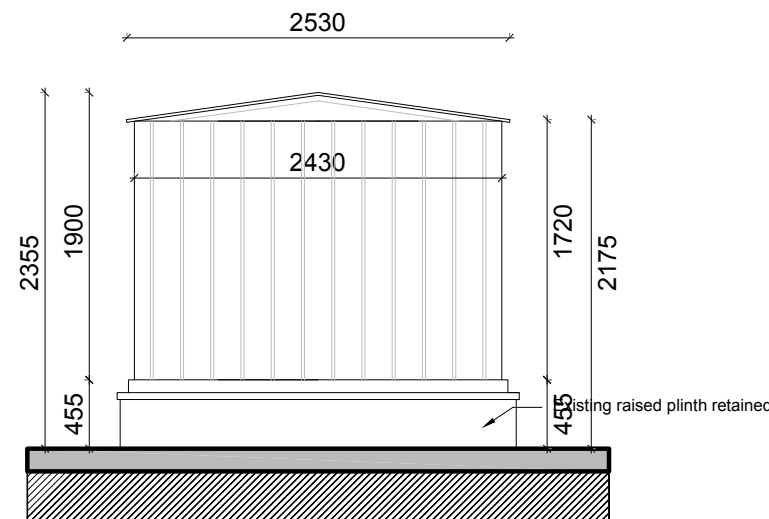

05 EXISTING FENCE SECTION
1:50

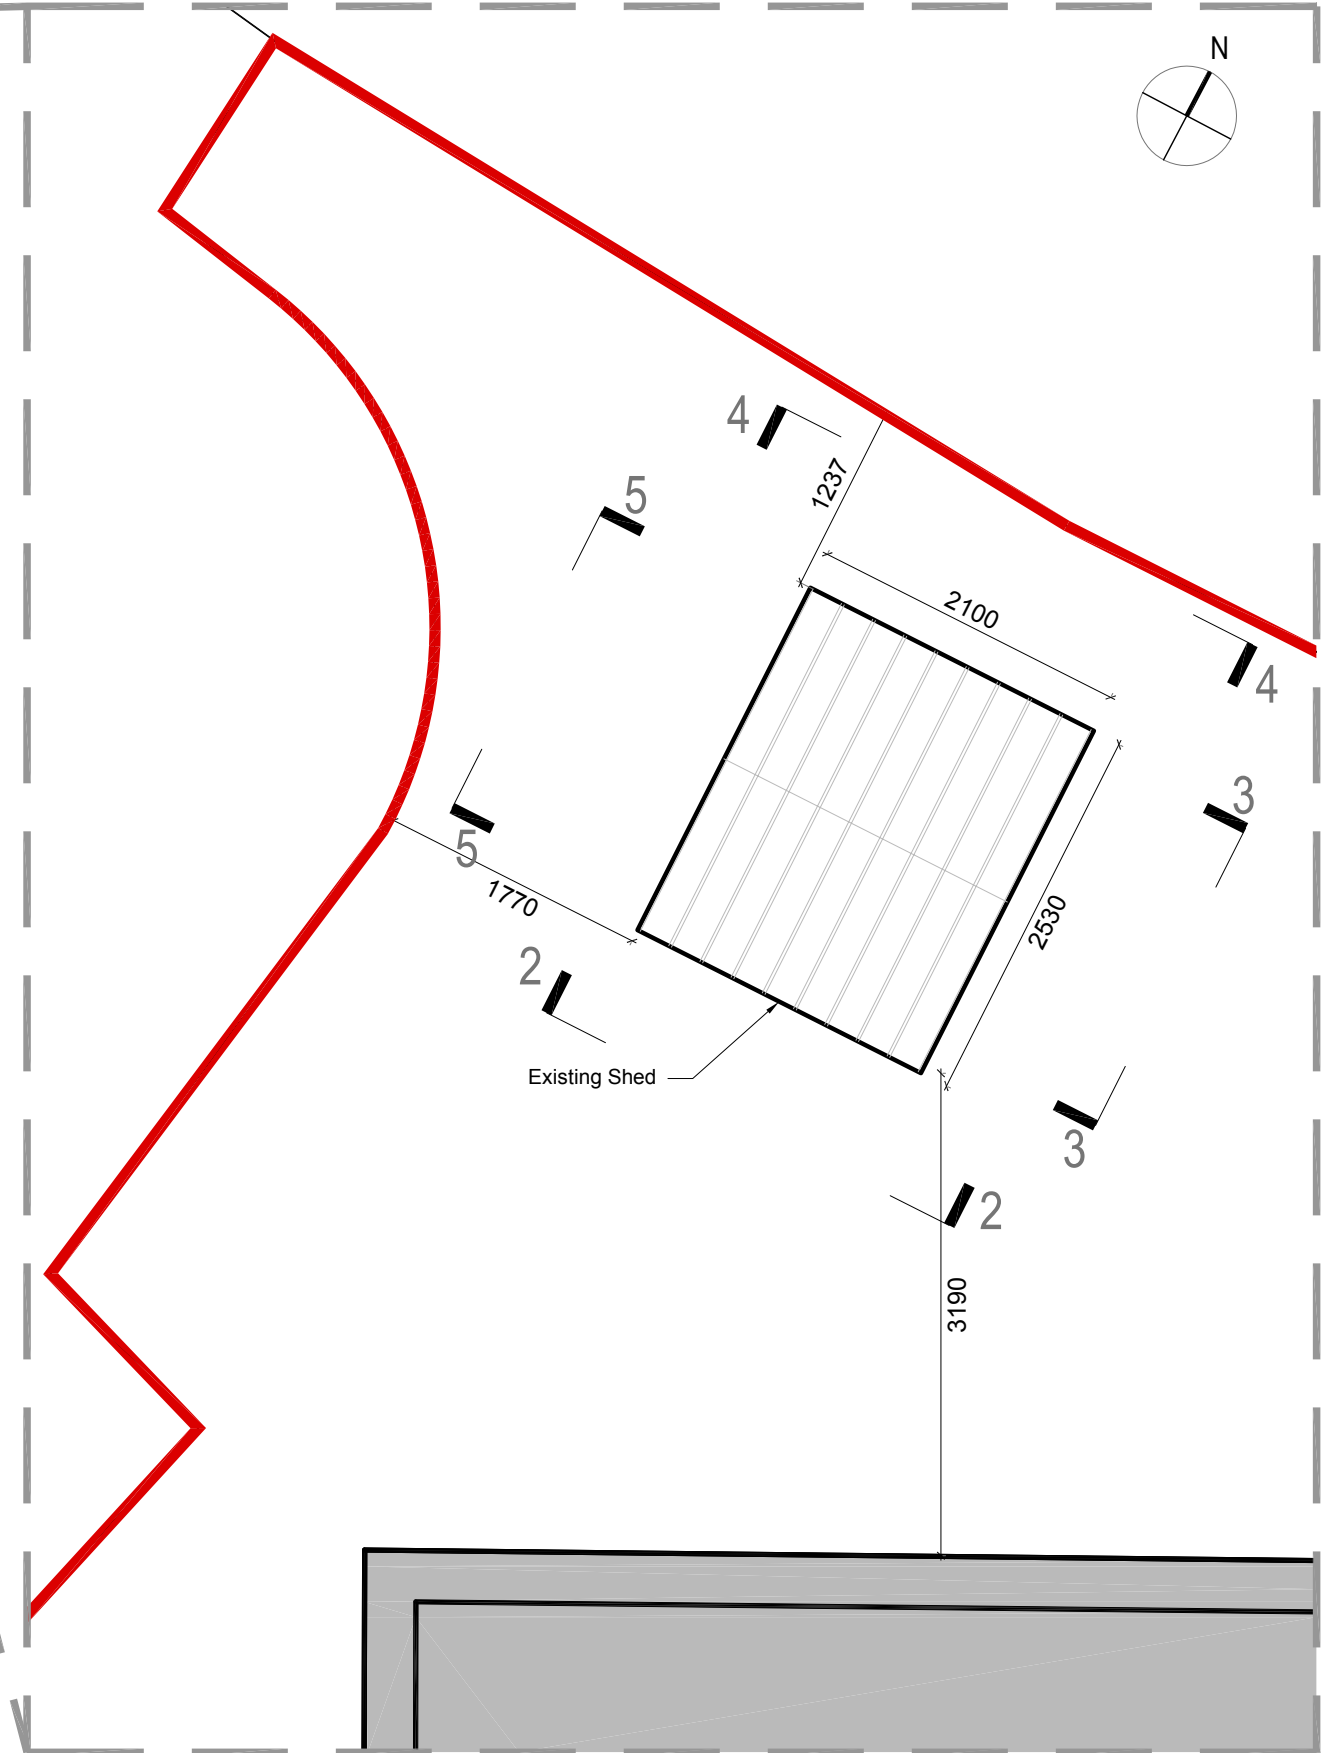

06 EXISTING FENCE PLAN
1:50

ARENAFOUR
ARCHITECTS

Highgate
London
N6, UK

e: studio@ArenaFour.com
t: +44 (0)20 7043 1043
w: www.ArenaFour.com

Project
Proposed Fences & Shed

Aspern Grove, Russell Nurseries Estate,
Belsize Park, London NW3 2BX

Client
Anthony Thorpe

NOTES: THIS DRAWING IS FOR PLANNING PURPOSES ONLY, NOT FOR CONSTRUCTION. CONTRACTOR TO SITE VERIFY ALL DIMENSIONS PRIOR TO COMMENCEMENT OF ANY WORK, & REPORT ALL DISCREPANCIES OR VARIATIONS TO ARCHITECT. THIS DRAWING TO BE READ IN CONJUNCTION WITH ALL RELATED ARCHITECTS AND ENGINEERS DRAWINGS AND SPECIFICATIONS AND ANY OTHER RELEVANT INFORMATION. ALL WORK AND MATERIALS TO BE IN ACCORDANCE WITH BUILDING REGULATIONS, AND COMPLY WITH ALL RELEVANT CODES OF PRACTICE AND STANDARDS. NO UNAUTHORISED COPYING OR USE WITHOUT PRIOR PERMISSION. Copyright ArenaFour Architects © 2017.

Rev	Description	Date	Chkd
P1	Issued for Planning	08-11-17	RA

Drawing Status

FOR PLANNING

Drawing title
**EXISTING SHED
DETAILS**

Scale
1:50

@ A3 sheet size

Date Drawn Checked Approved

08-11-2017 RA RA

Project number Drawing number Revision

17-113-00 A-15 P1