



REVISIONS

Rev. Date By

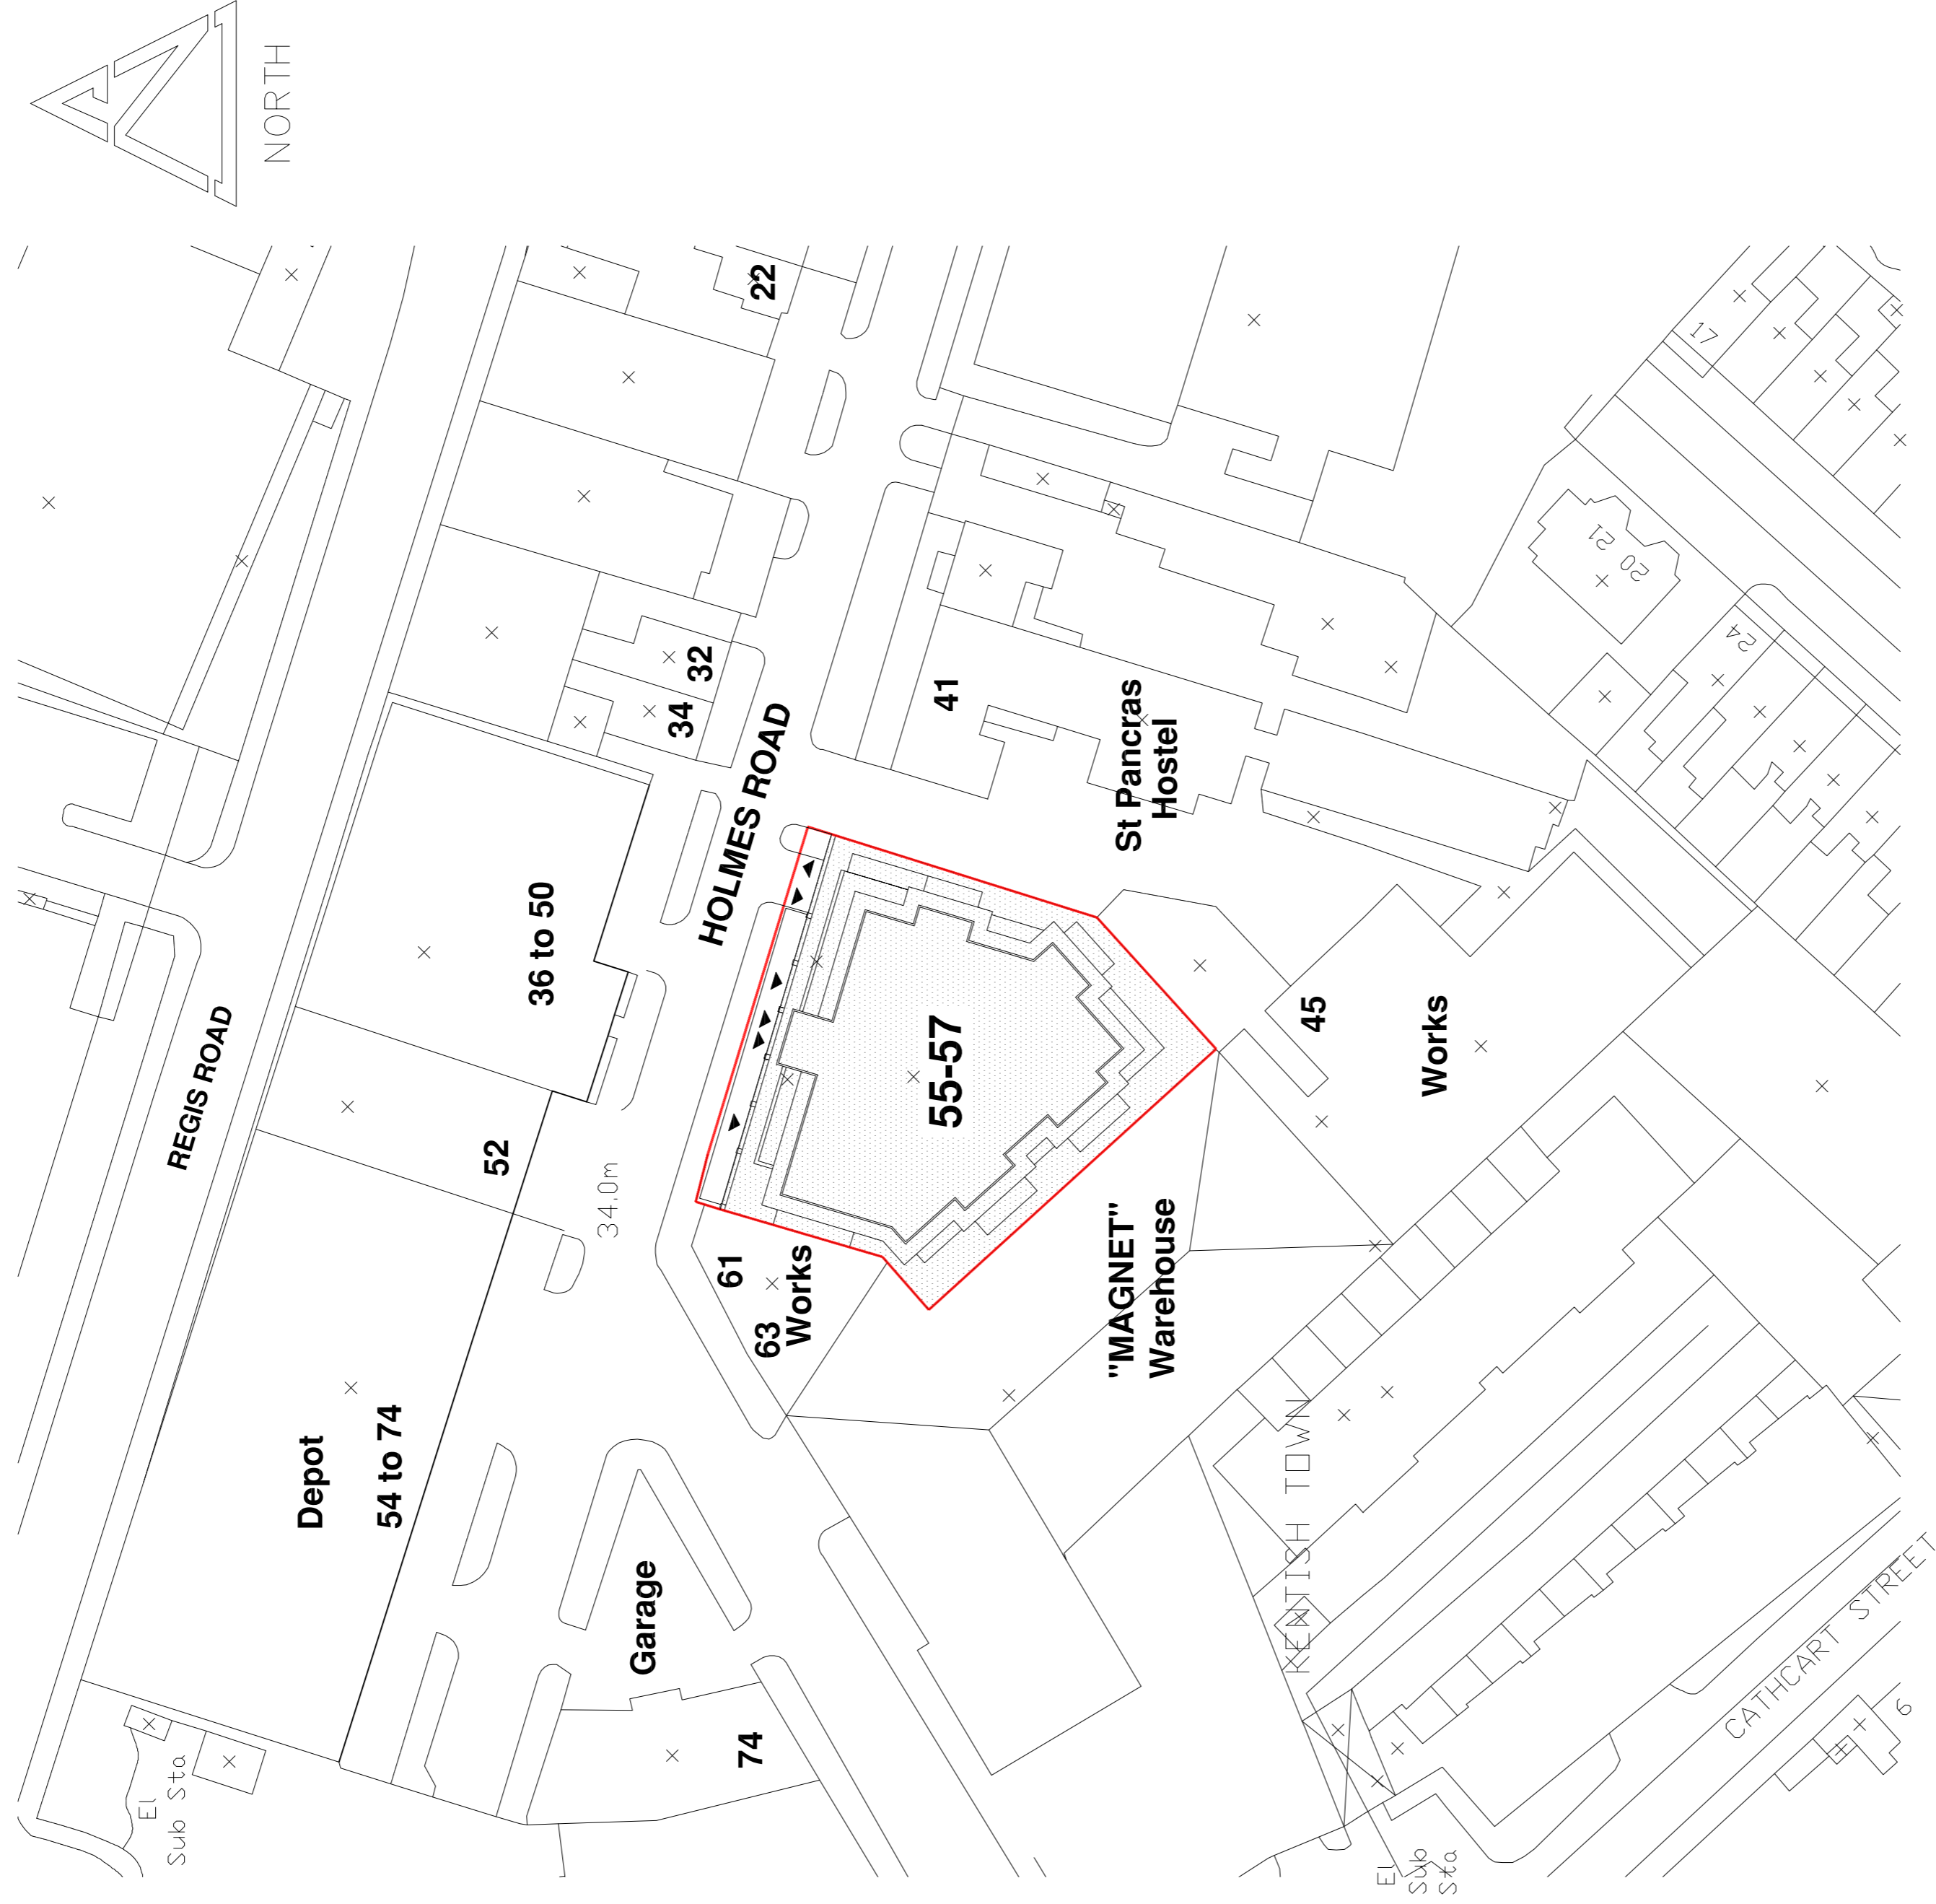

Site Plan 1:500

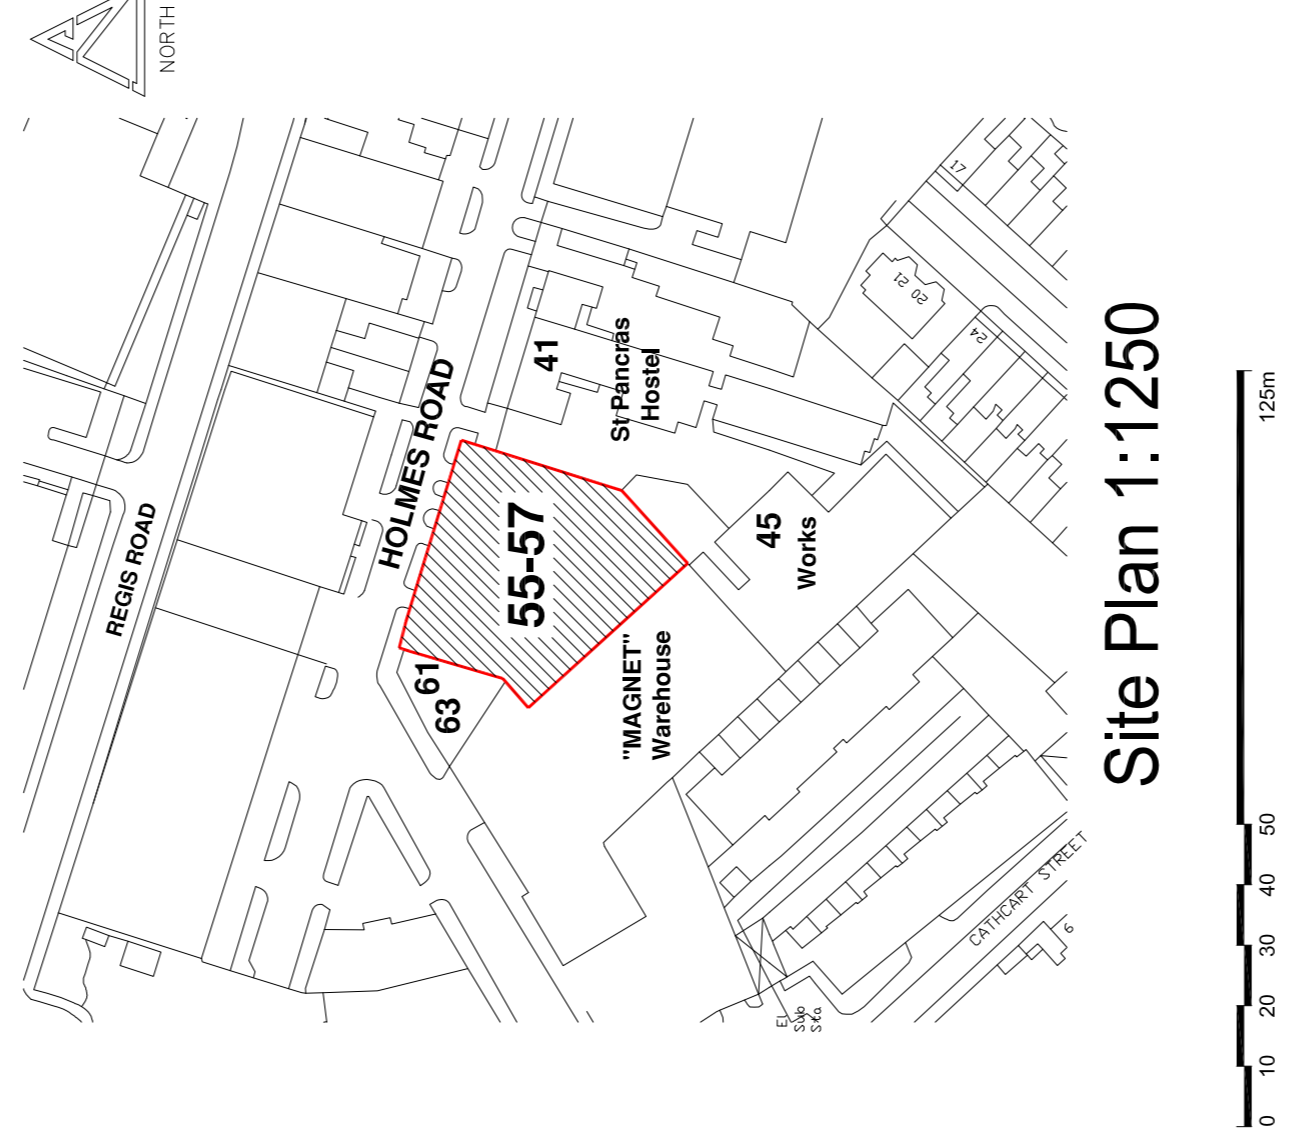


Site Plan 1:1250

PLANNING APPLICATION

ALL DIMENSIONS TO BE CHECKED ON SITE  
WORKS TO DIMENSIONED DIMENSIONS ONLY  
REPAIRS TO EXISTING STRUCTURES TO BE COMPLETED  
AT ONCE BEFORE PROCEEDING

Contemporary Design Solutions

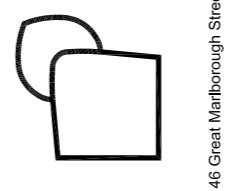

46 Great Marlborough Street  
London  
W1F 7JY  
Telephone: 020 7464 6000 Fax: 020 7464 4844

Client  
**Kentish Town Developments**

Project Title  
55 Holmes Road, London NW5 3AN  
5th Floor Rear Extension

Drawing Title  
**Site Location Plan**

Scale: 1:500@A1, 1:1250@A3  
Drawn: LV  
Checked: -  
Drawing No.: **171020-A(SO)001**  
Rev: -