

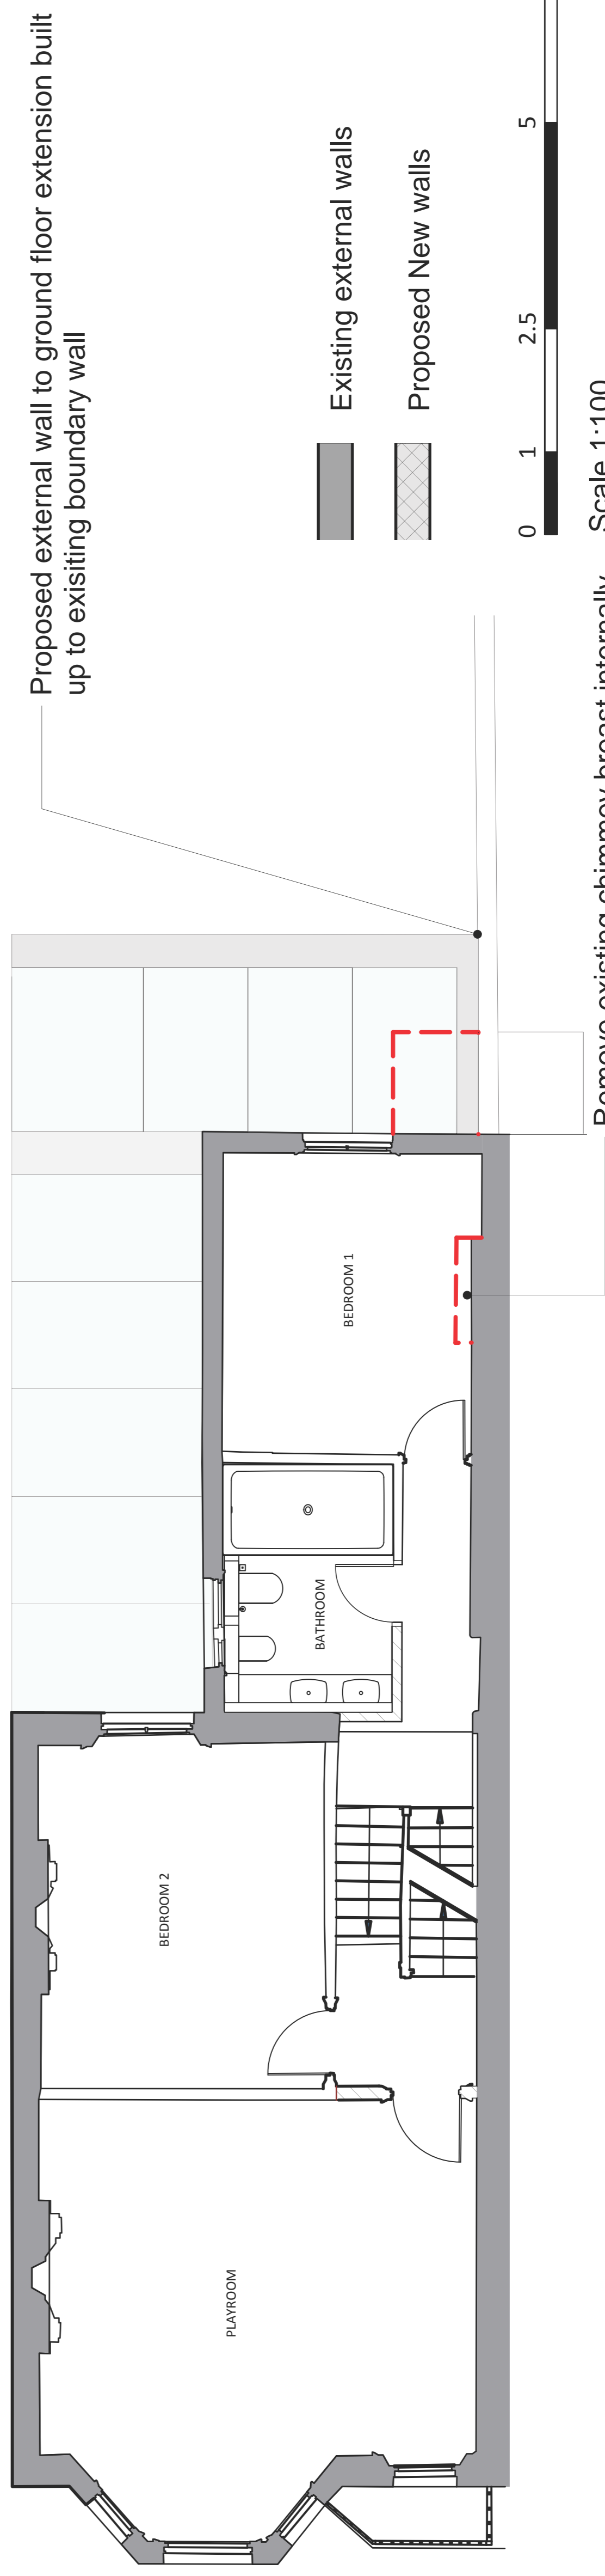


**SECOND FLOOR**  
1:100 @ A3

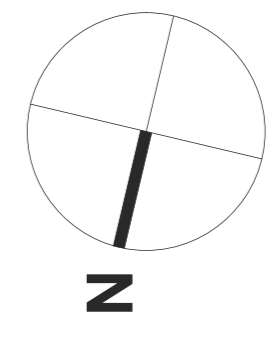

**FIRST FLOOR**  
1:100 @ A3

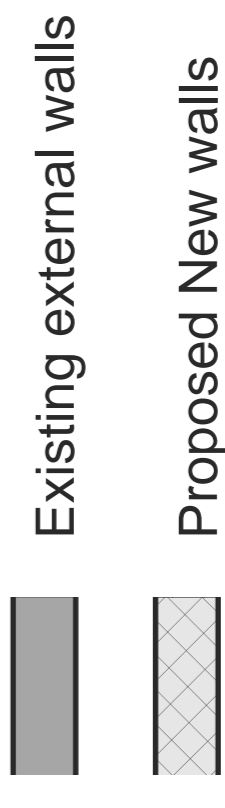

**NOTES:**

Rev | Date | Description | Drawn | Checked | STATUS:

P1 | 06.1.17 | Issued for Planning | LF | ZA

**PLANNING**

SCALE: 1:100 @ A3 / 1:50 @ A1

DATE: 27.10.2017

DRAWING NO 003.17\_GA02

REVISION P1

PROJECT NAME:

91 SAVERNAKE ROAD

DRAWING TITLE:

PROPOSED FIRST + SECOND

FLOOR PLANS