

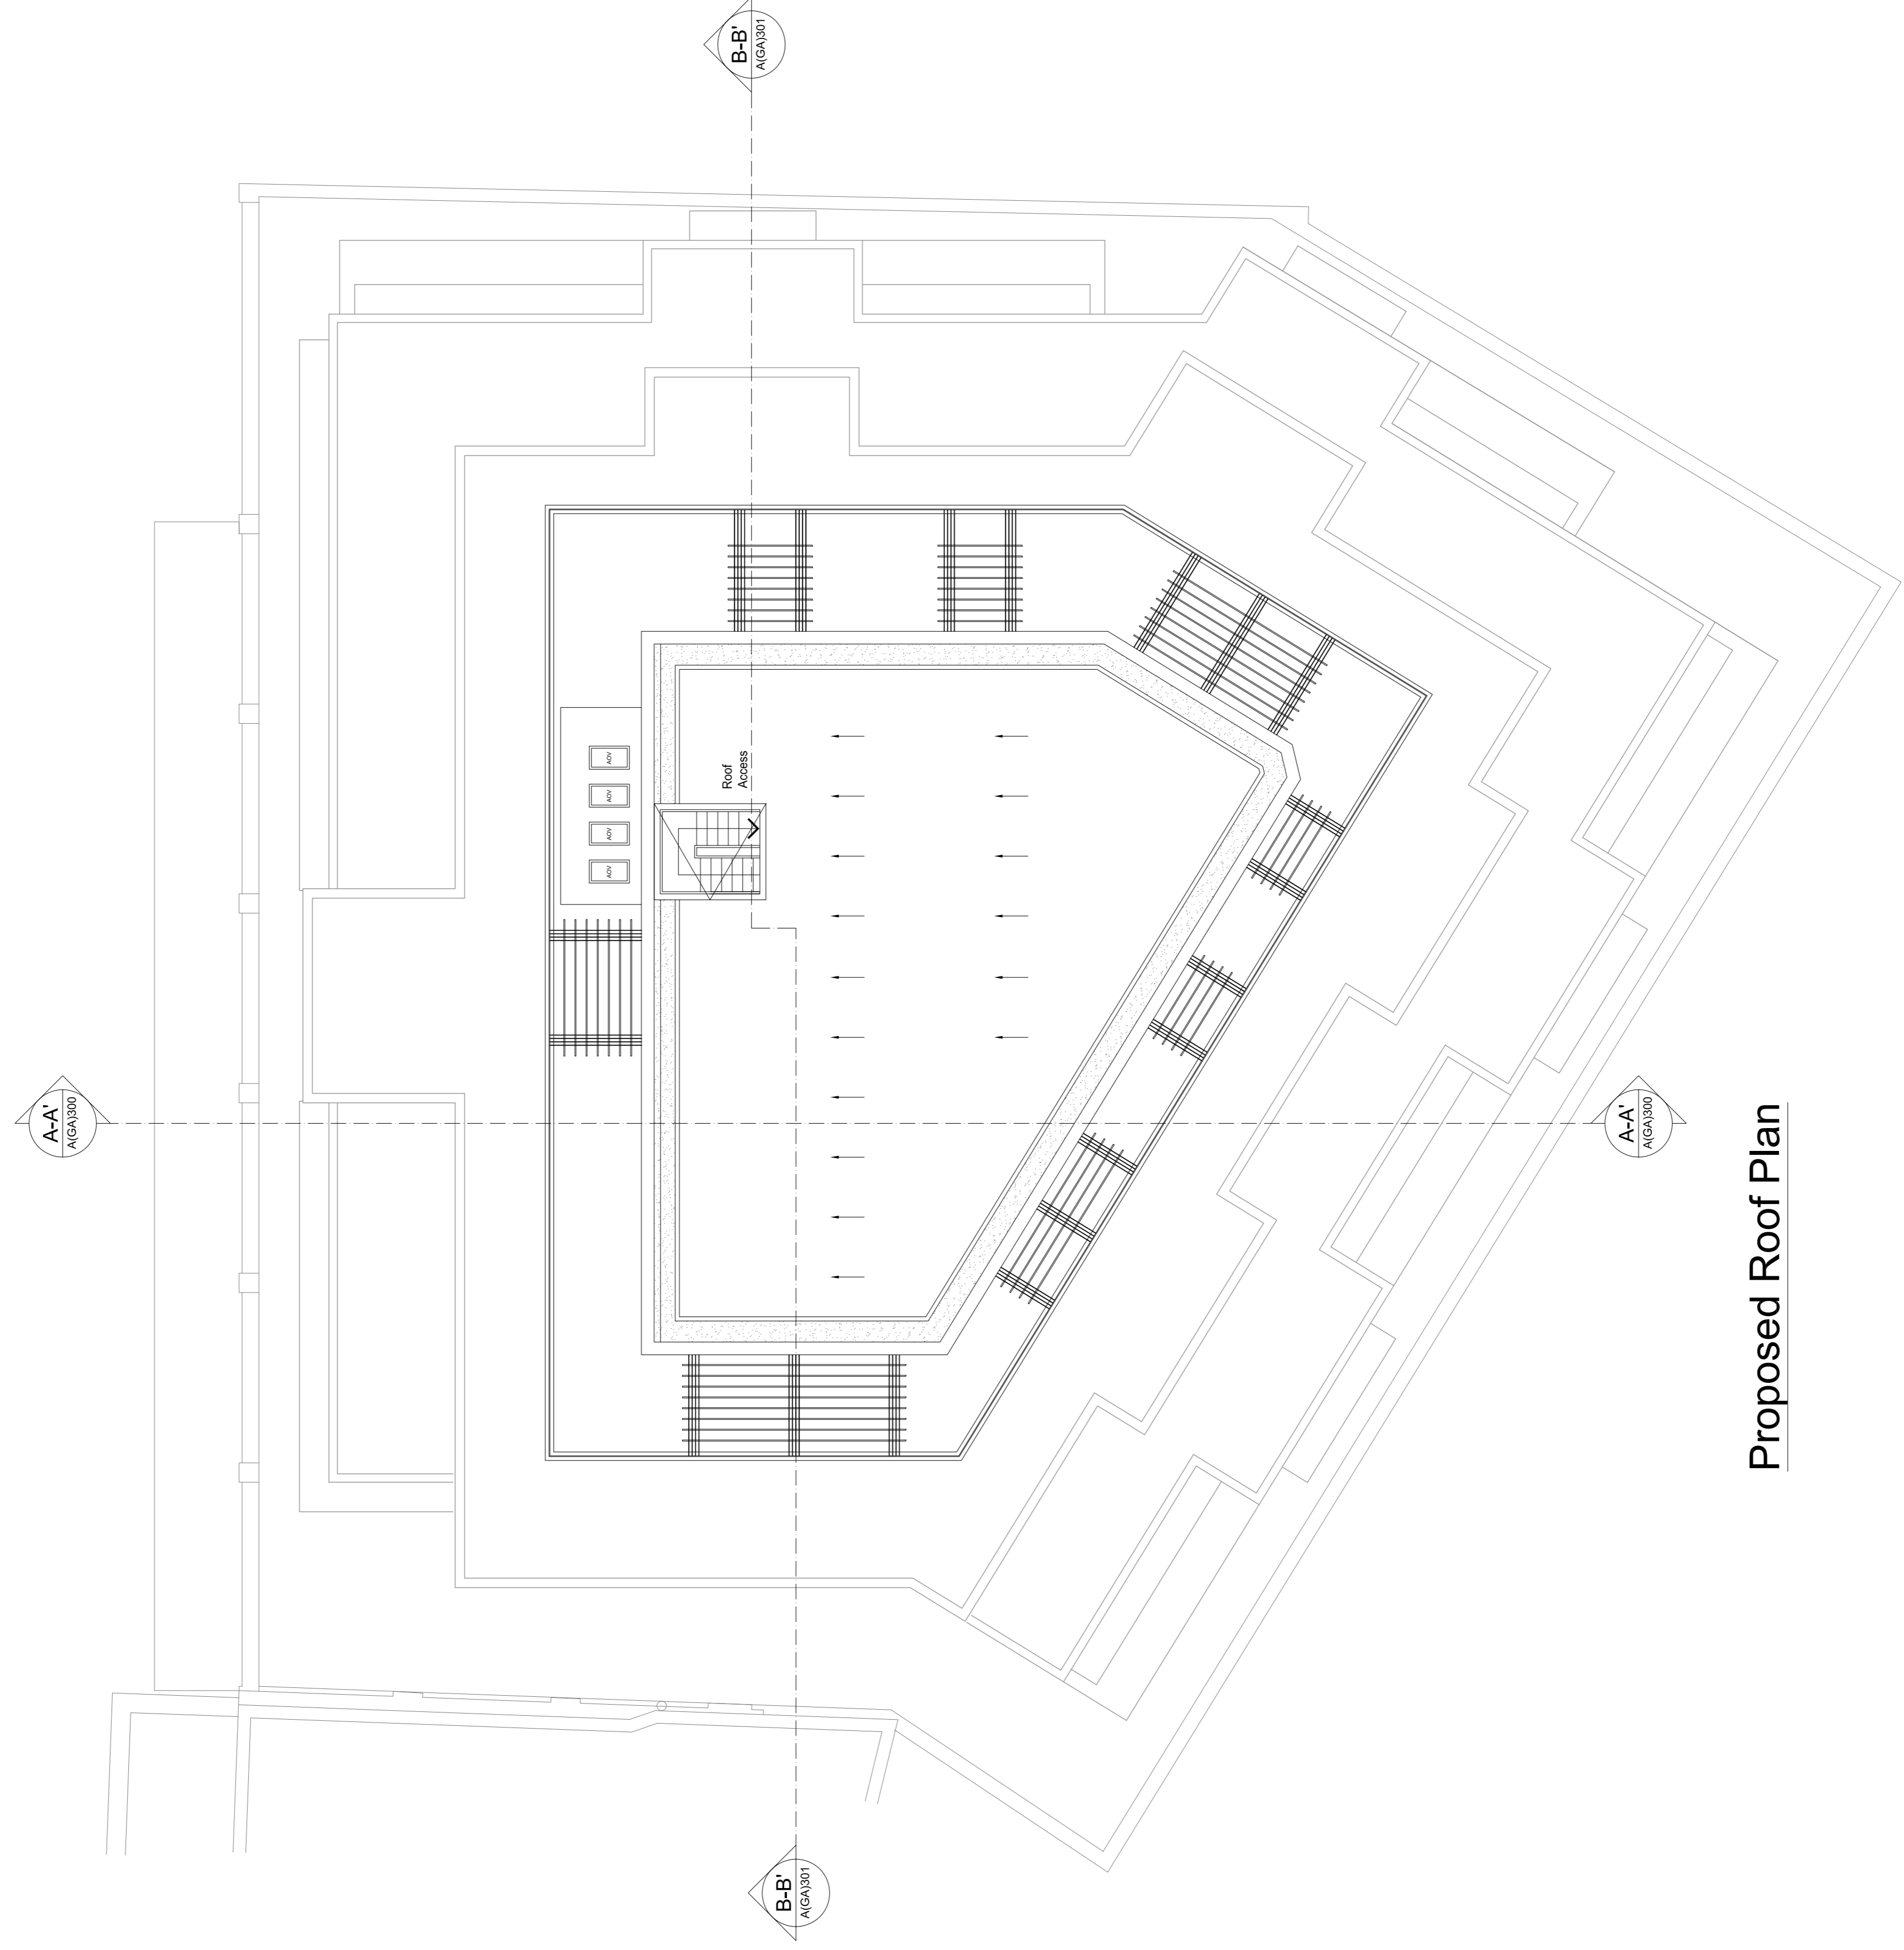


REVISIONS

Rev. . . . . Date . . . . . By . . . . .

 

Proposed Roof Plan

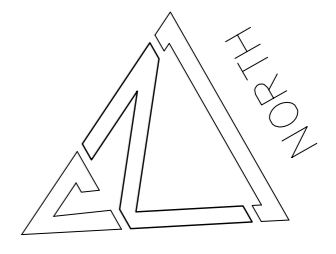

**PLANNING APPLICATION**

ALL DIMENSIONS TO BE CHECKED ON SITE  
WORK TO PROVIDED DIMENSIONS ONLY  
REPAIRS TO EXISTING STRUCTURE TO BE COMPLETED  
AT ONCE BEFORE PROCEEDING

**Contemporary Design Solutions**



46 Great Marlborough Street  
London  
W1F 7JY  
Telephone: 020 7464 6200 Fax: 020 7464 6444

**Kentish Town Developments**

Client

**Project Title**

55 Holmes Road, London NW5 3AN  
5th Floor Rear Extension

Drawing Title

**Proposed Roof Plan**

Scale: 1:100@A1, 1:200@A3 Date: October 2017  
Drawn: LV Checked: -  
Drawing No: 171020-A(GA)160 Rev: -