


REVISIONS

Rev. Date By



PROPOSED SOUTH ELEVATION

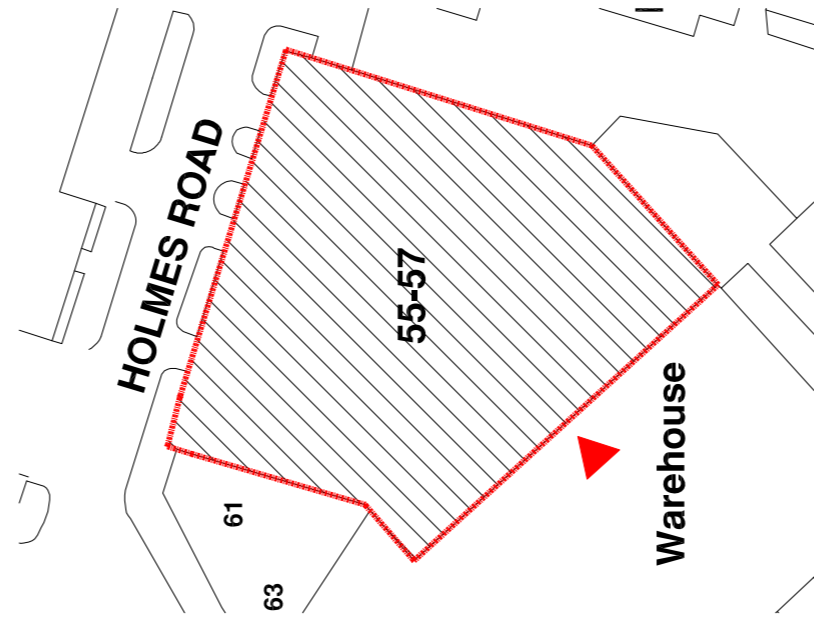

PLANNING APPLICATION

ALL DIMENSIONS TO BE CHECKED ON SITE
WORKS TO FINISHED DIMENSIONS ONLY
REPAIRS TO EXISTING STRUCTURE TO BE COMPLETED
AT ONCE BEFORE PROCEEDING

Contemporary Design Solutions



46 Great Marlborough Street
London
W1F 7JY
Telephone: 020 7464 6000 Fax: 020 7464 6044

Client

Kentish Town Developments

Project Title

55 Holmes Road, London NW5 3AN
5th Floor Rear Extension

Drawing Title

Proposed South Elevation

Scale: 1:100@A1, 1:200@A3 Date: October 2017
Drawn: LV Checked: -
Drawing No.: 171020-A(GA)402 Rev.: -

