


NOTES

- Do not scale from this drawing, except for planning purposes.
- Check all dimensions on site.
- Subject to survey.
- Subject to site inspection.
- Site boundary lines are indicative only.

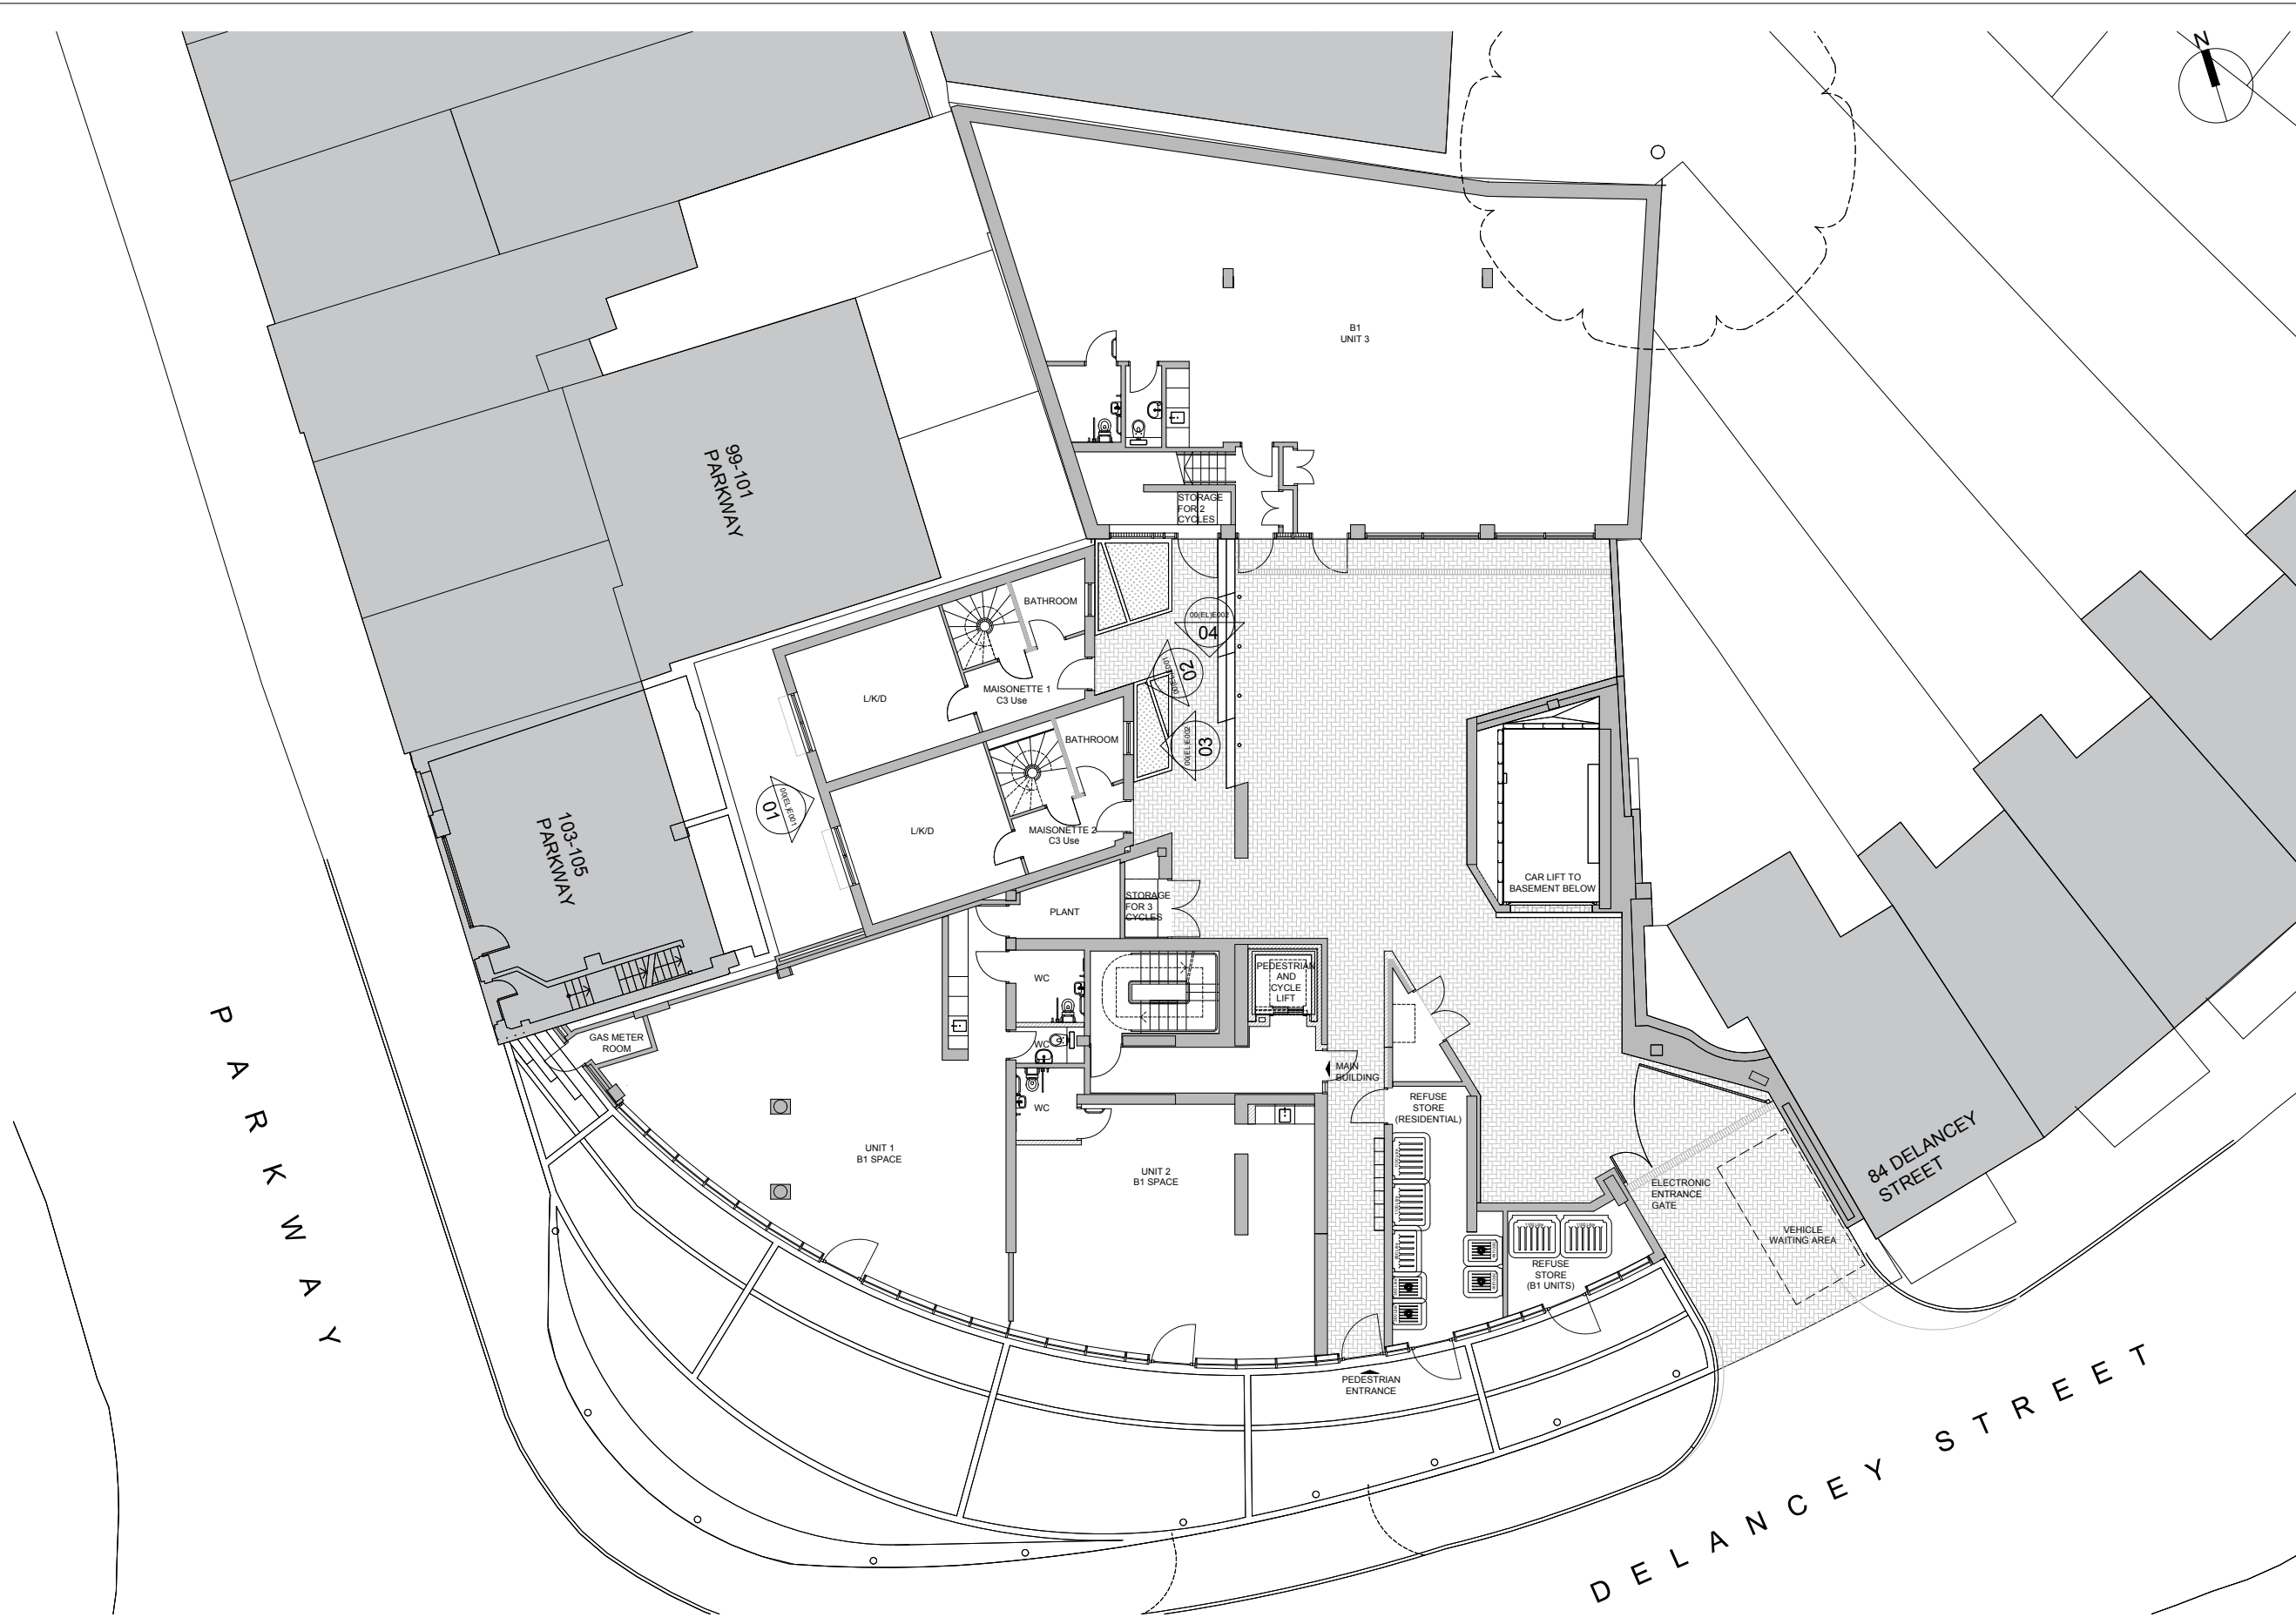

Rev	Date	By	Description
C	16.10.2017	CG	Scale bar updated
B	13.07.17	CG	Drawing updated
A	08.12.15	CG	Demise updated

Revision Schedule

project
86-88 DELANCEY STREET
LONDON NW1 7SA
 -
 -

title
EXISTING GROUND FLOOR PLAN
 -
 -

PLANNING

contract no.	scale	
-	1:100 @ A1 1:200 @ A3	
client ref.	date	
-	JUL 2016	
drawn by	checked by	
AF	CG	
project no.	drawing number	revision
P15-341	23(00)E001	C

Existing Ground Floor Plan

01

