


NOTES
 - Do not scale from this drawing, except for planning purposes.
 - Check all dimensions on site.
 - Subject to survey.
 - Site boundary lines are indicative only.

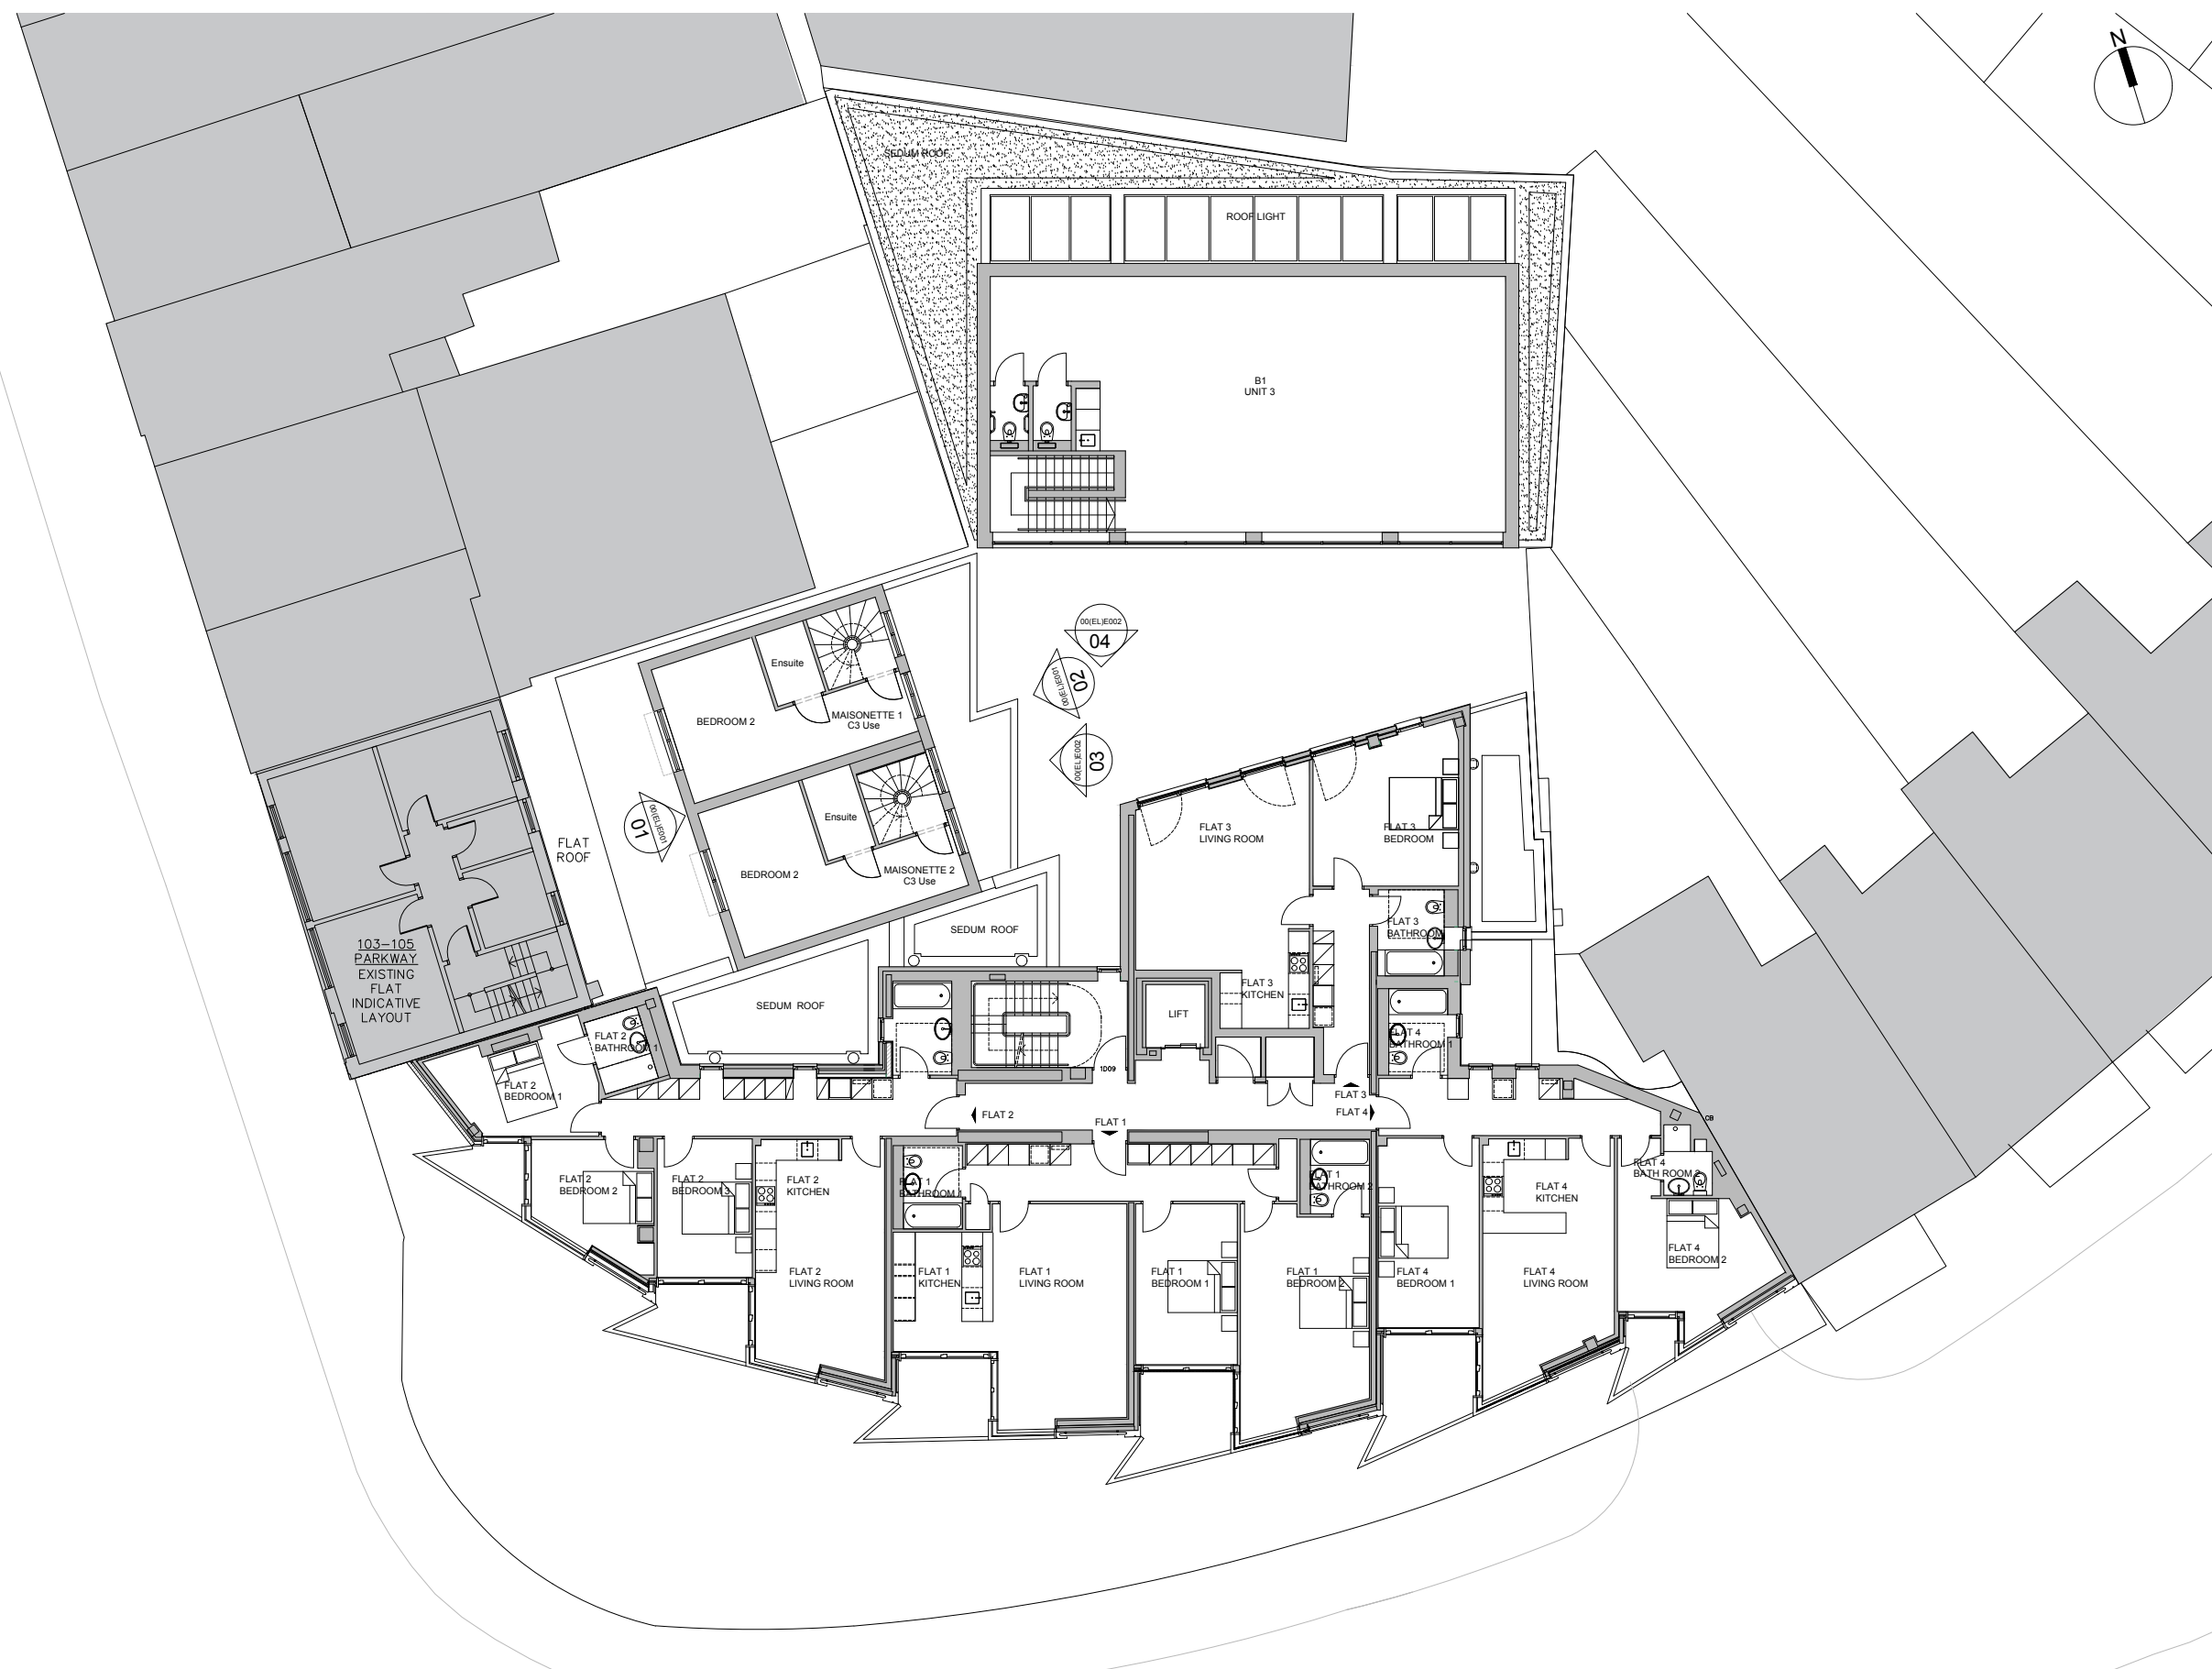

Rev	Date	By	Description
C	16.10.2017	CG	Scale bar updated
B	13.07.17	CG	Drawing updated
A	08.12.15	CG	Demise updated

Revision Schedule

project
86-88 DELANCEY STREET
LONDON NW1 7SA

title
EXISTING FIRST FLOOR PLAN

drawing status		
PLANNING		
contract no.	scale	
-	1:100 @ A1 1:200 @ A3	
client ref.	date	
-	JUL 2016	
drawn by	checked by	
AF	CG	
project no.	drawing number	revision
P15-341	23(01)E001	C

23(01)E001
01
Existing First Floor Plan

