


NOTES

- Do not scale from this drawing, except for planning purposes.
- Check all dimensions on site.
- Subject to survey.
- Subject to site inspection.
- Site boundary lines are indicative only.

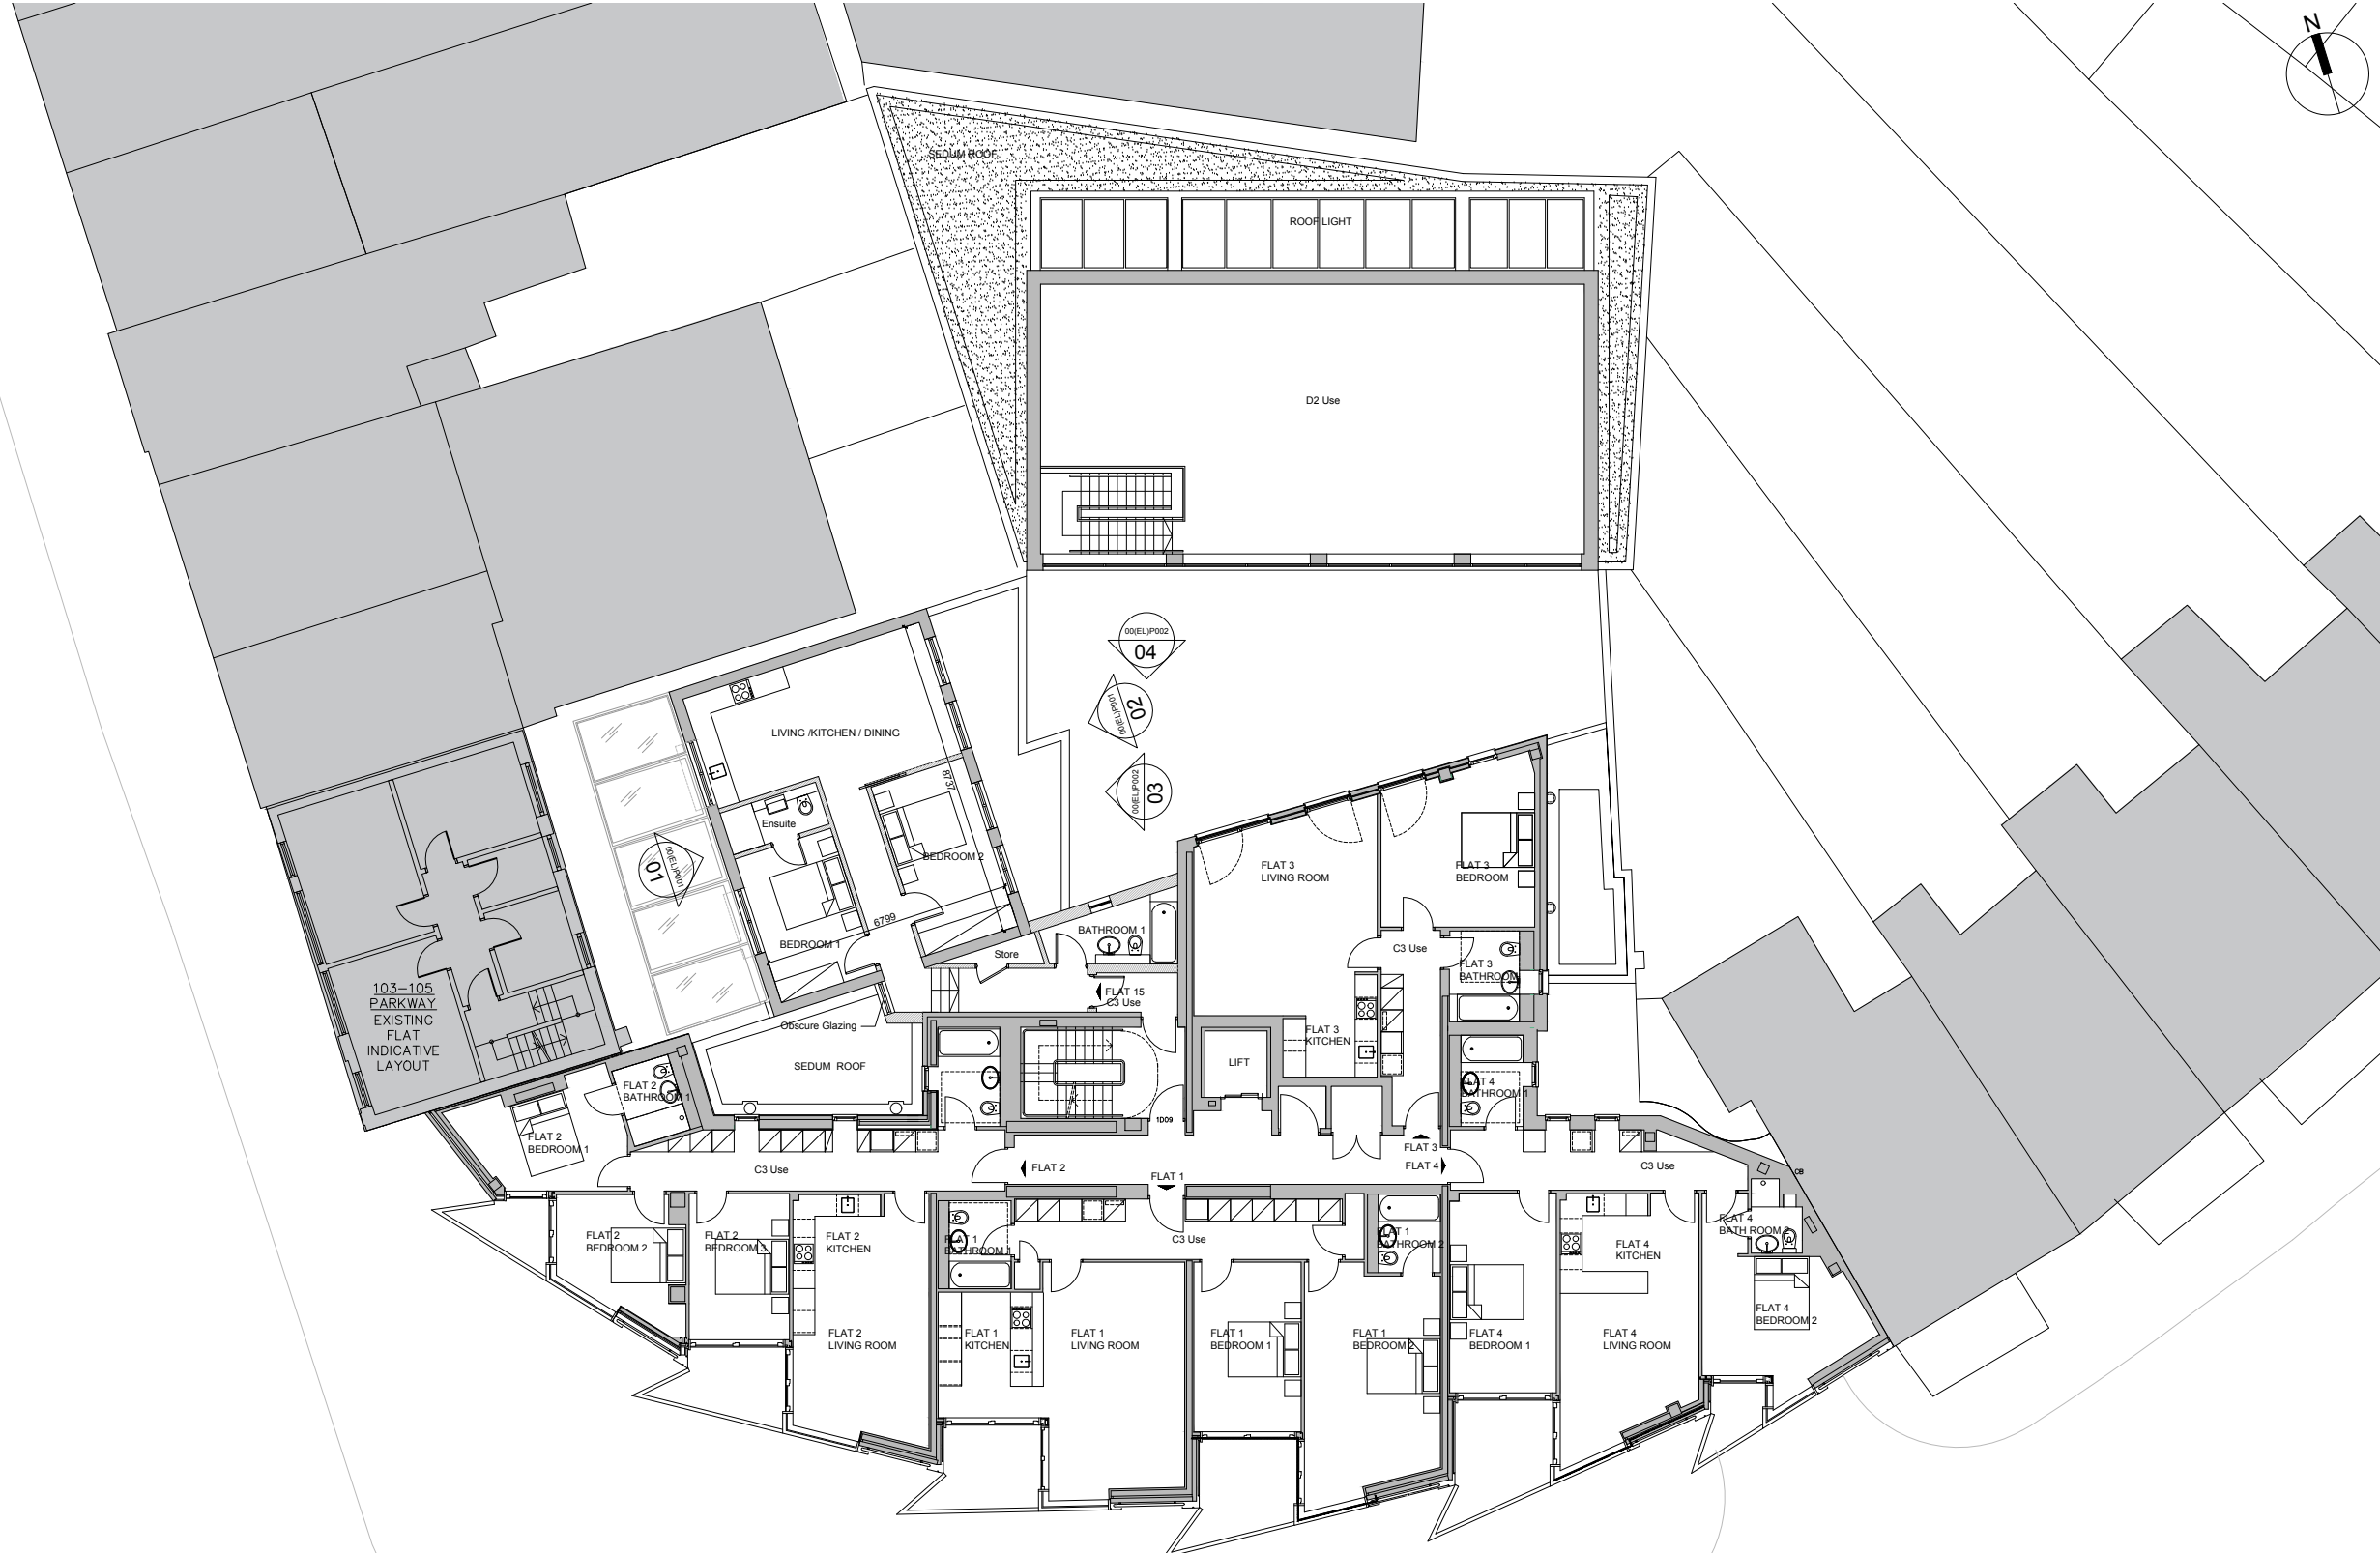

Rev	Date	By	Description
D	16.10.2017	CG	Scale bar updated
C	13.07.2017	EF	Layout updated
B	05.01.2017	CG	Key updated
A	05.01.2017	CG	Proposals amended

Revision Schedule

project
**86-88 DELANCEY STREET
 LONDON NW1 7SA**

title
**PROPOSED FIRST
 FLOOR PLAN
 B1/D2/C3 USE**

PLANNING

contract no.	scale	
-	1:100 @ A1 1:200 @ A3	
client ref.	date	
-	NOV 2016	
drawn by	checked by	
AF	CG	
project no.	drawing number	revision
P15-341	23(01)P001	D

23(01)P001
01

Proposed First Floor Plan

