


**NOTES**

- Do not scale from this drawing, except for planning purposes.
- Check all dimensions on site.
- Subject to survey.
- Subject to site inspection.
- Site boundary lines are indicative only.

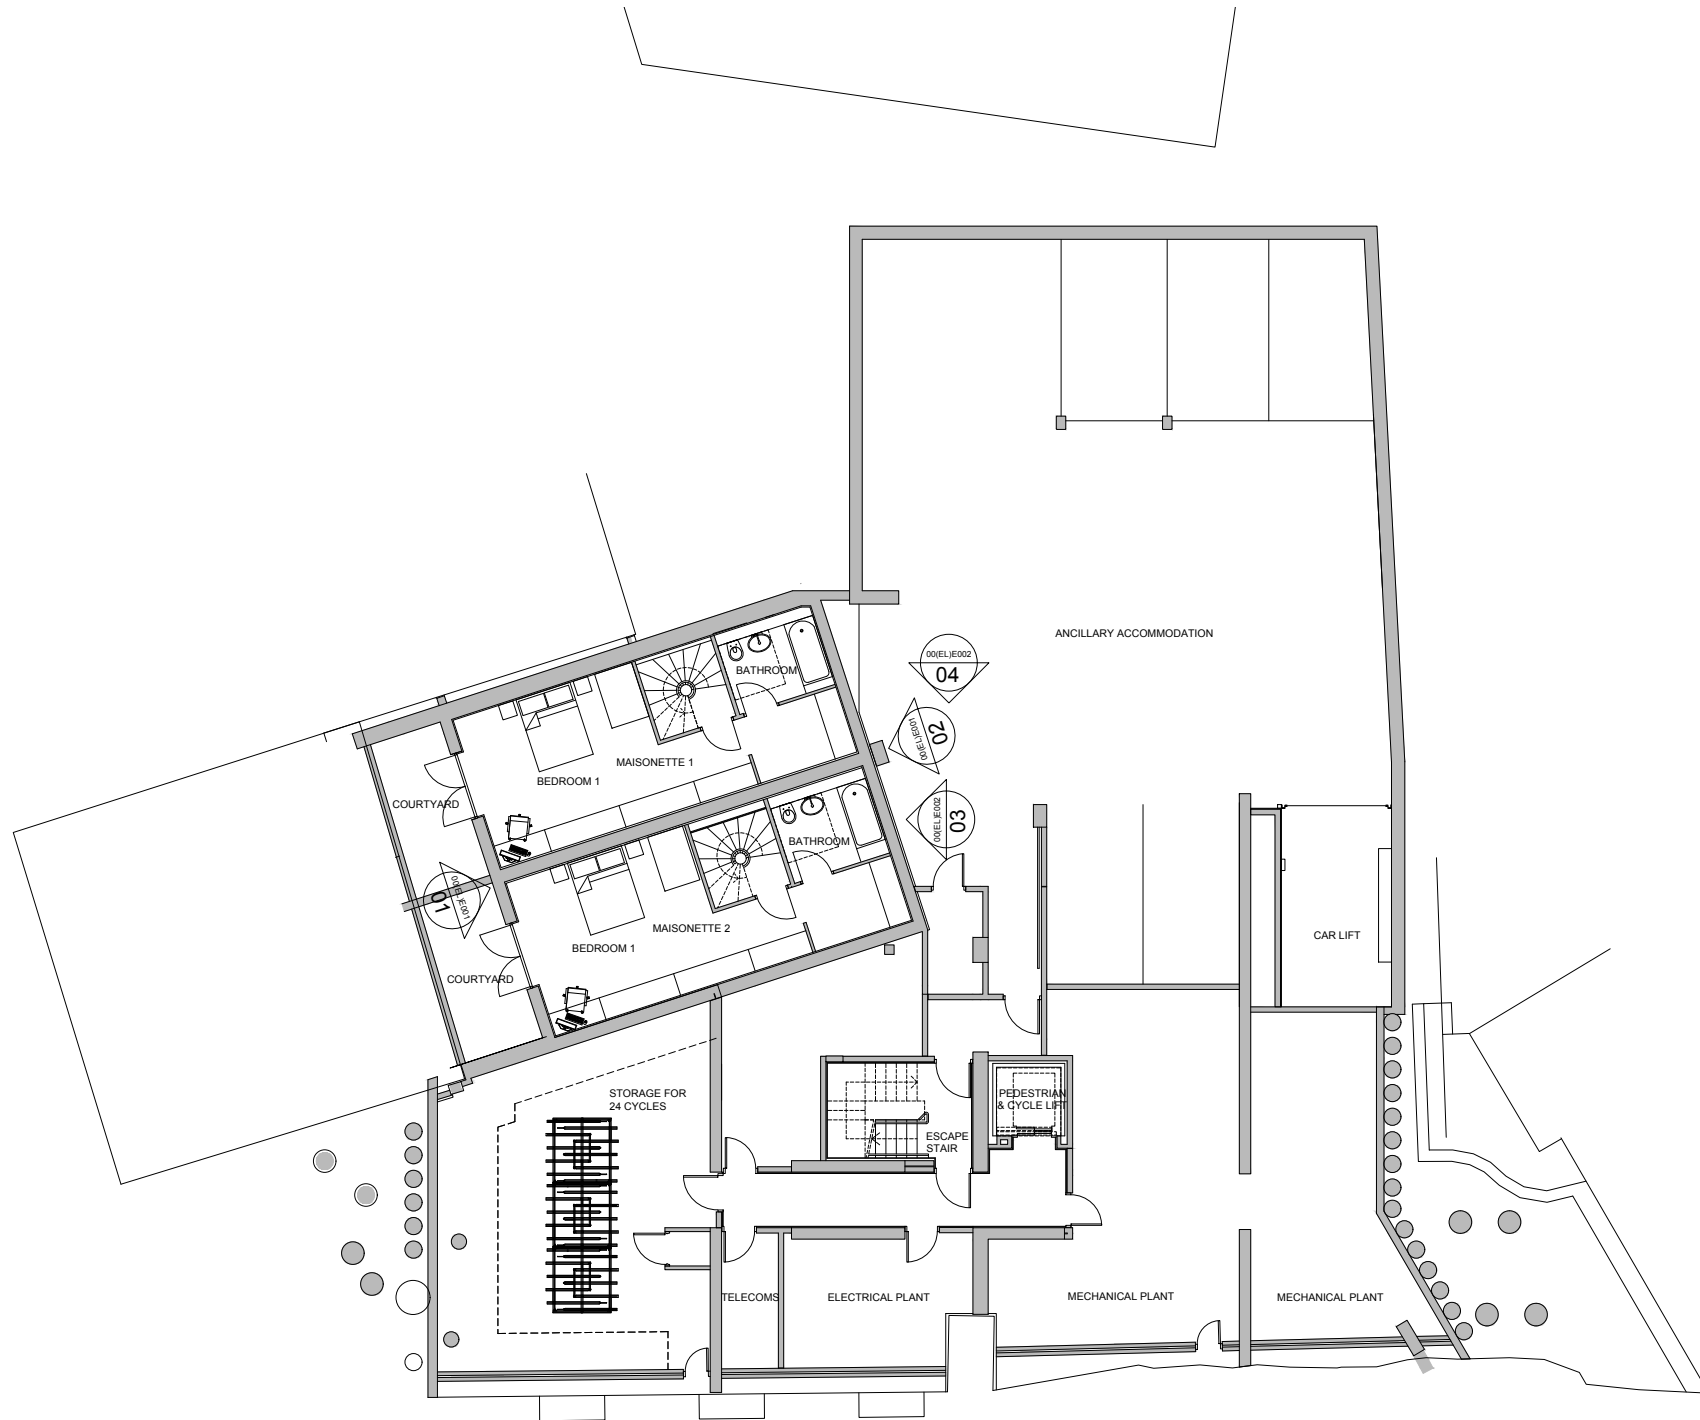

Rev	Date	By	Description
C	16.10.2017	CG	Scale bar updated
B	13.07.17	CG	Drawing updated
A	08.12.15	CG	Demise updated

Revision Schedule

project  
**86-88 DELANCEY STREET**  
**LONDON NW1 7SA**

title  
**EXISTING BASEMENT**  
**FLOOR PLAN**

drawing status  
**PLANNING**

contract no.	scale
-	1:100 @ A1 1:200 @ A3
client ref.	date
-	JUL 2016
drawn by	checked by
AF	CG

project no.	drawing number	revision
P15-341	23(B1)E001	C

23(B1)E001

**Existing Basement Floor Plan**

**01**

