


**NOTES**

- Do not scale from this drawing, except for planning purposes.
- Check all dimensions on site.
- Subject to survey.
- Subject to site inspection.
- Site boundary lines are indicative only.

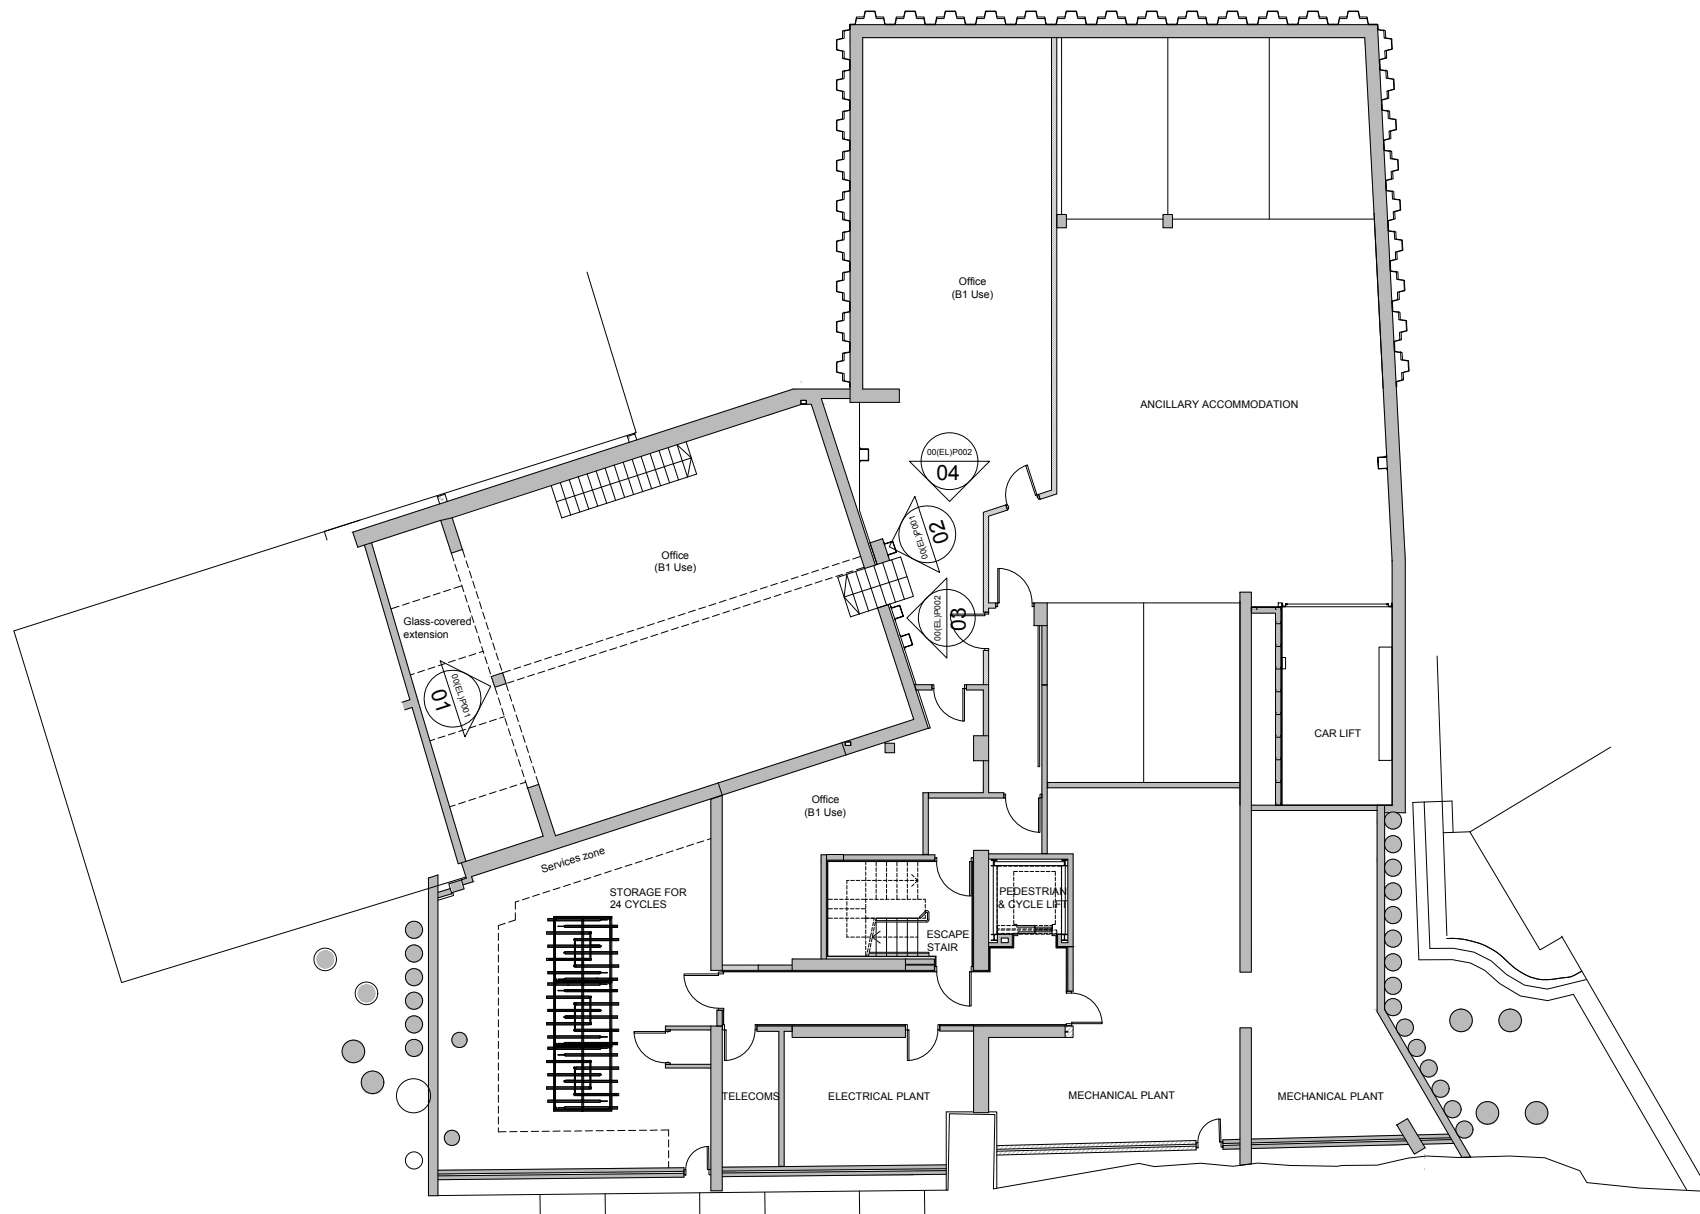

Rev	Date	By	Description
D	16.10.2017	CG	Scale bar updated
C	13.07.2017	EF	Layout updated
B	05.01.2017	CG	Key updated
A	05.01.2017	CG	Proposals amended

Revision Schedule

project  
**86-88 DELANCEY STREET**  
**LONDON NW1 7SA**

title  
**PROPOSED BASEMENT**  
**FLOOR PLAN**  
**B1/D2 USE**

drawing status  
**PLANNING**

contract no.	scale	
-	1:100 @ A1 1:200 @ A3	
client ref.	date	
-	NOV 2016	
drawn by	checked by	
AF	CG	
project no.	drawing number	revision
P15-341	23(B1)P001	D

23(B1)P001 **Proposed Basement Floor Plan**

01

