




DO NOT SCALE FROM THIS DRAWING  
 DRAWING TO BE READ IN CONJUNCTION WITH ALL OTHER ARCHITECTS  
 AND ENGINEER'S CONTRACT DRAWING & SPECIFICATIONS.  
 ANY DISCREPANCIES MUST BE BROUGHT TO THE ATTENTION OF THE  
 ARCHITECT IMMEDIATELY.  
 THE CONTRACTOR MUST VERIFY ALL DIMENSIONS BY SITE  
 MEASUREMENT BEFORE ORDERING MATERIALS OR MANUFACTURING  
 COMPONENTS.  
 SUBSTITUTE MATERIALS & PRODUCTS TO THOSE NAMED WILL BE  
 ACCEPTABLE IF PROVEN TO BE OF EQUAL OR HIGHER PERFORMANCE  
 AND NOT IN CONFLICT WITH OTHER ELEMENTS.

- NOTES  
 KEY:
-  Area included in this application
  -  Consented Demolition associated with Application ref: 2016/0540/P & 2016/7148/L
  -  Proposed demolition

Note:  
 For windows and doors please refer to schedules.

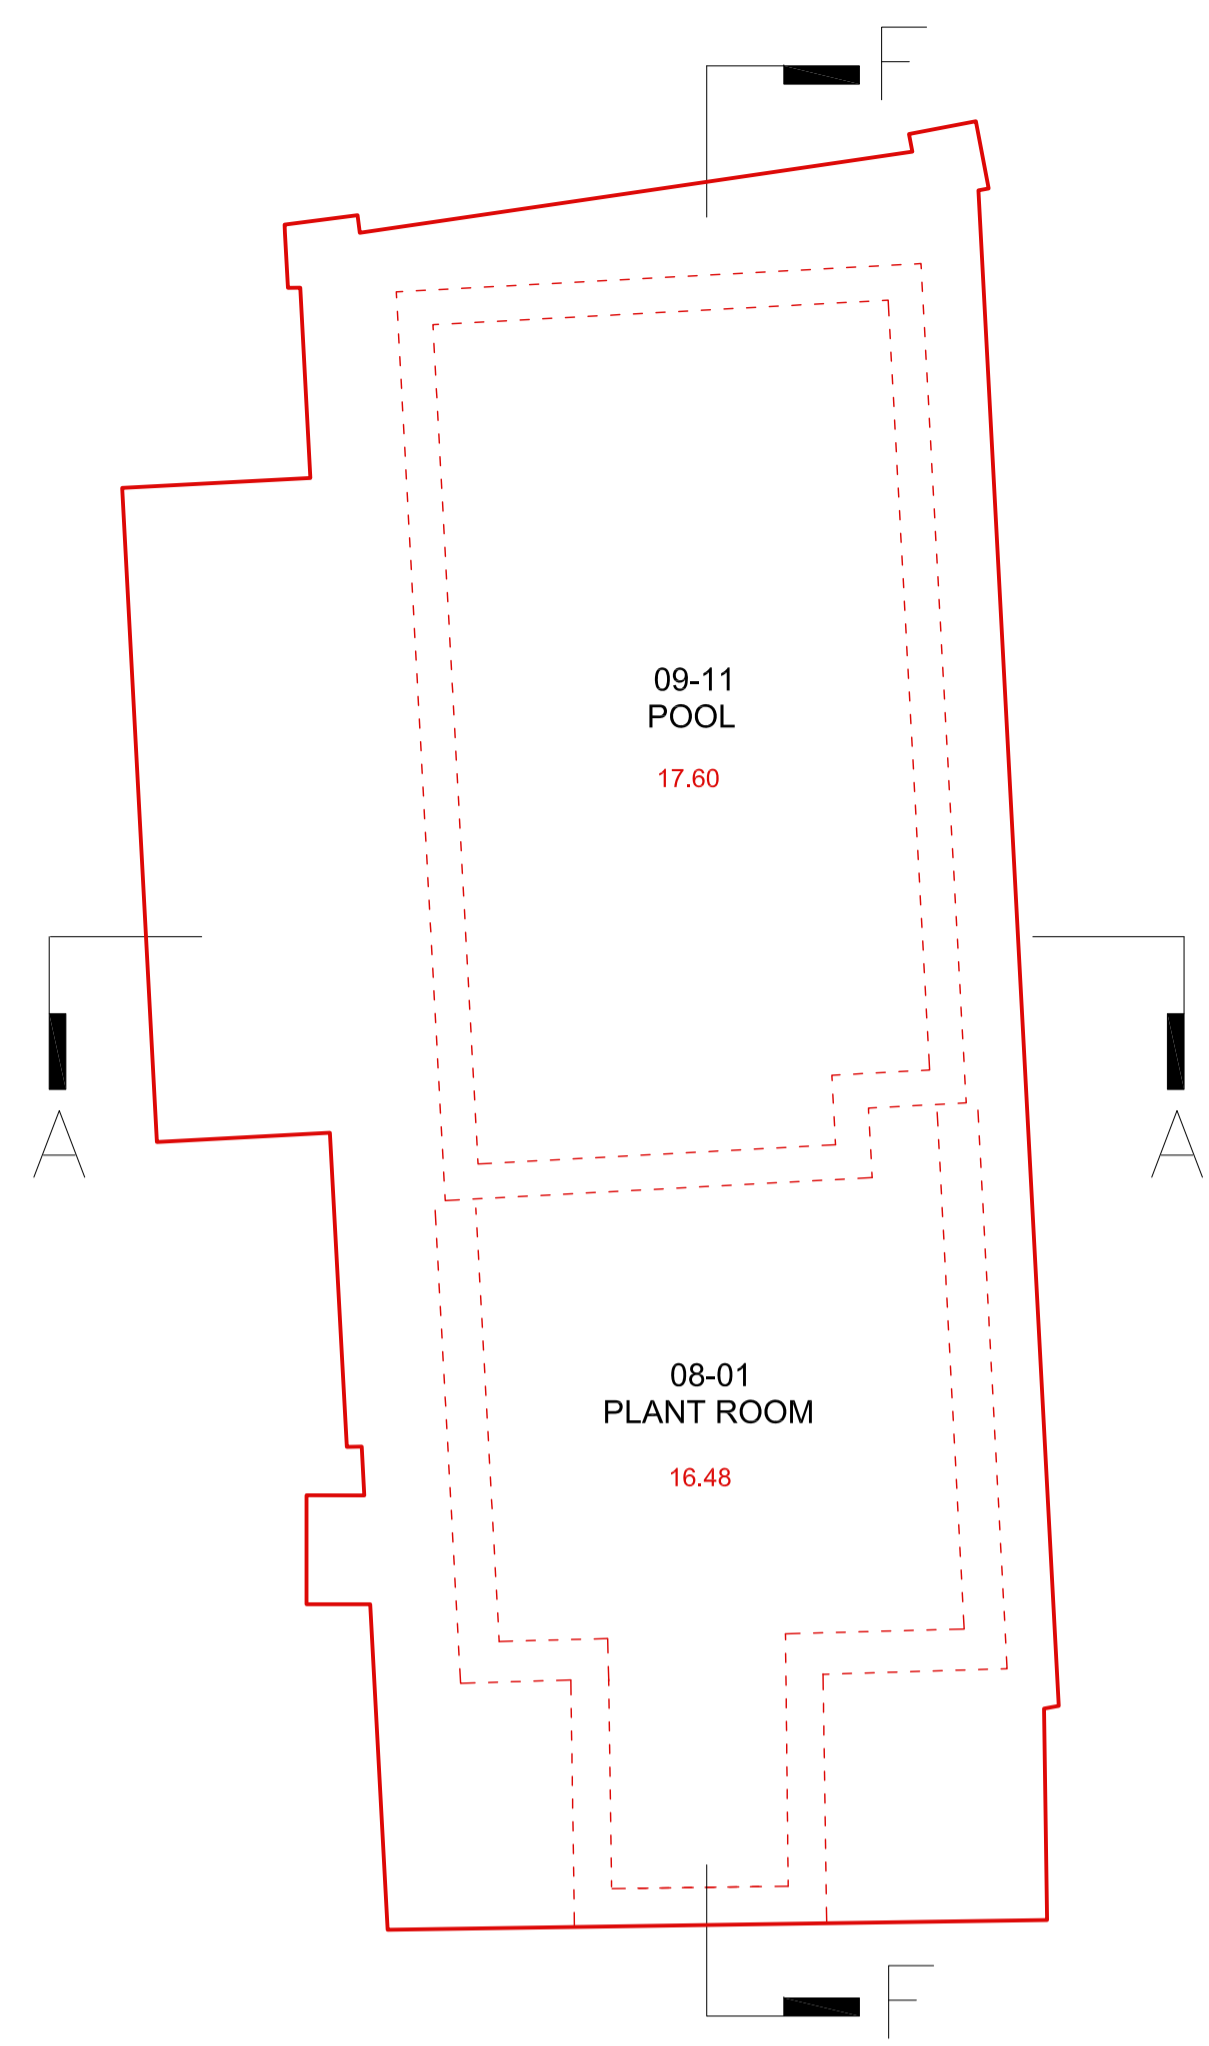

REV.	DATE	DESCRIPTION

FOR PLANNING

JOB TITLE  
**Keats Grove  
 Hampstead**

DRAWING TITLE  
**Lower Ground Floor Plan  
 Proposed Demolition**

JOB No	DWG No	REV
546	D01	-
DRAWN BY	SCALE (at A1)	DATE
RFB	1:50 (1:100@A3)	Oct17

**RICHARD GRIFFITHS ARCHITECTS**  
 5 Maldstone Mews, 72-76 Borough High Street, London SE1 1GN  
 T +44(0)20 7357 8788 | F +44(0)20 7403 7887  
 E admin@rgarchitects.com | www.rgarchitects.com

