


**DO NOT SCALE FROM THIS DRAWING**  
 DRAWING TO BE READ IN CONJUNCTION WITH ALL OTHER ARCHITECTS  
 AND ENGINEERS CONTRACT DRAWING & SPECIFICATIONS.  
 ANY DISCREPANCIES MUST BE BROUGHT TO THE ATTENTION OF THE  
 ARCHITECT IMMEDIATELY.  
 THE CONTRACTOR MUST VERIFY ALL DIMENSIONS BY SITE  
 MEASUREMENT BEFORE ORDERING MATERIALS OR MANUFACTURING  
 COMPONENTS.  
 SUBSTITUTE MATERIALS & PRODUCTS TO THOSE NAMED WILL BE  
 ACCEPTABLE IF PROVEN TO BE OF EQUAL OR HIGHER PERFORMANCE  
 AND NOT IN CONFLICT WITH OTHER ELEMENTS.

NOTES  
 KEY:  
 — Area included in this application  
 [Hatched Box] Consented Demolition associated with Application  
 ref: 2016/0940/P & 2016/7148/L  
 [Red Dashed Box] Proposed demolition  
 Note:  
 For windows and doors please refer to schedules.

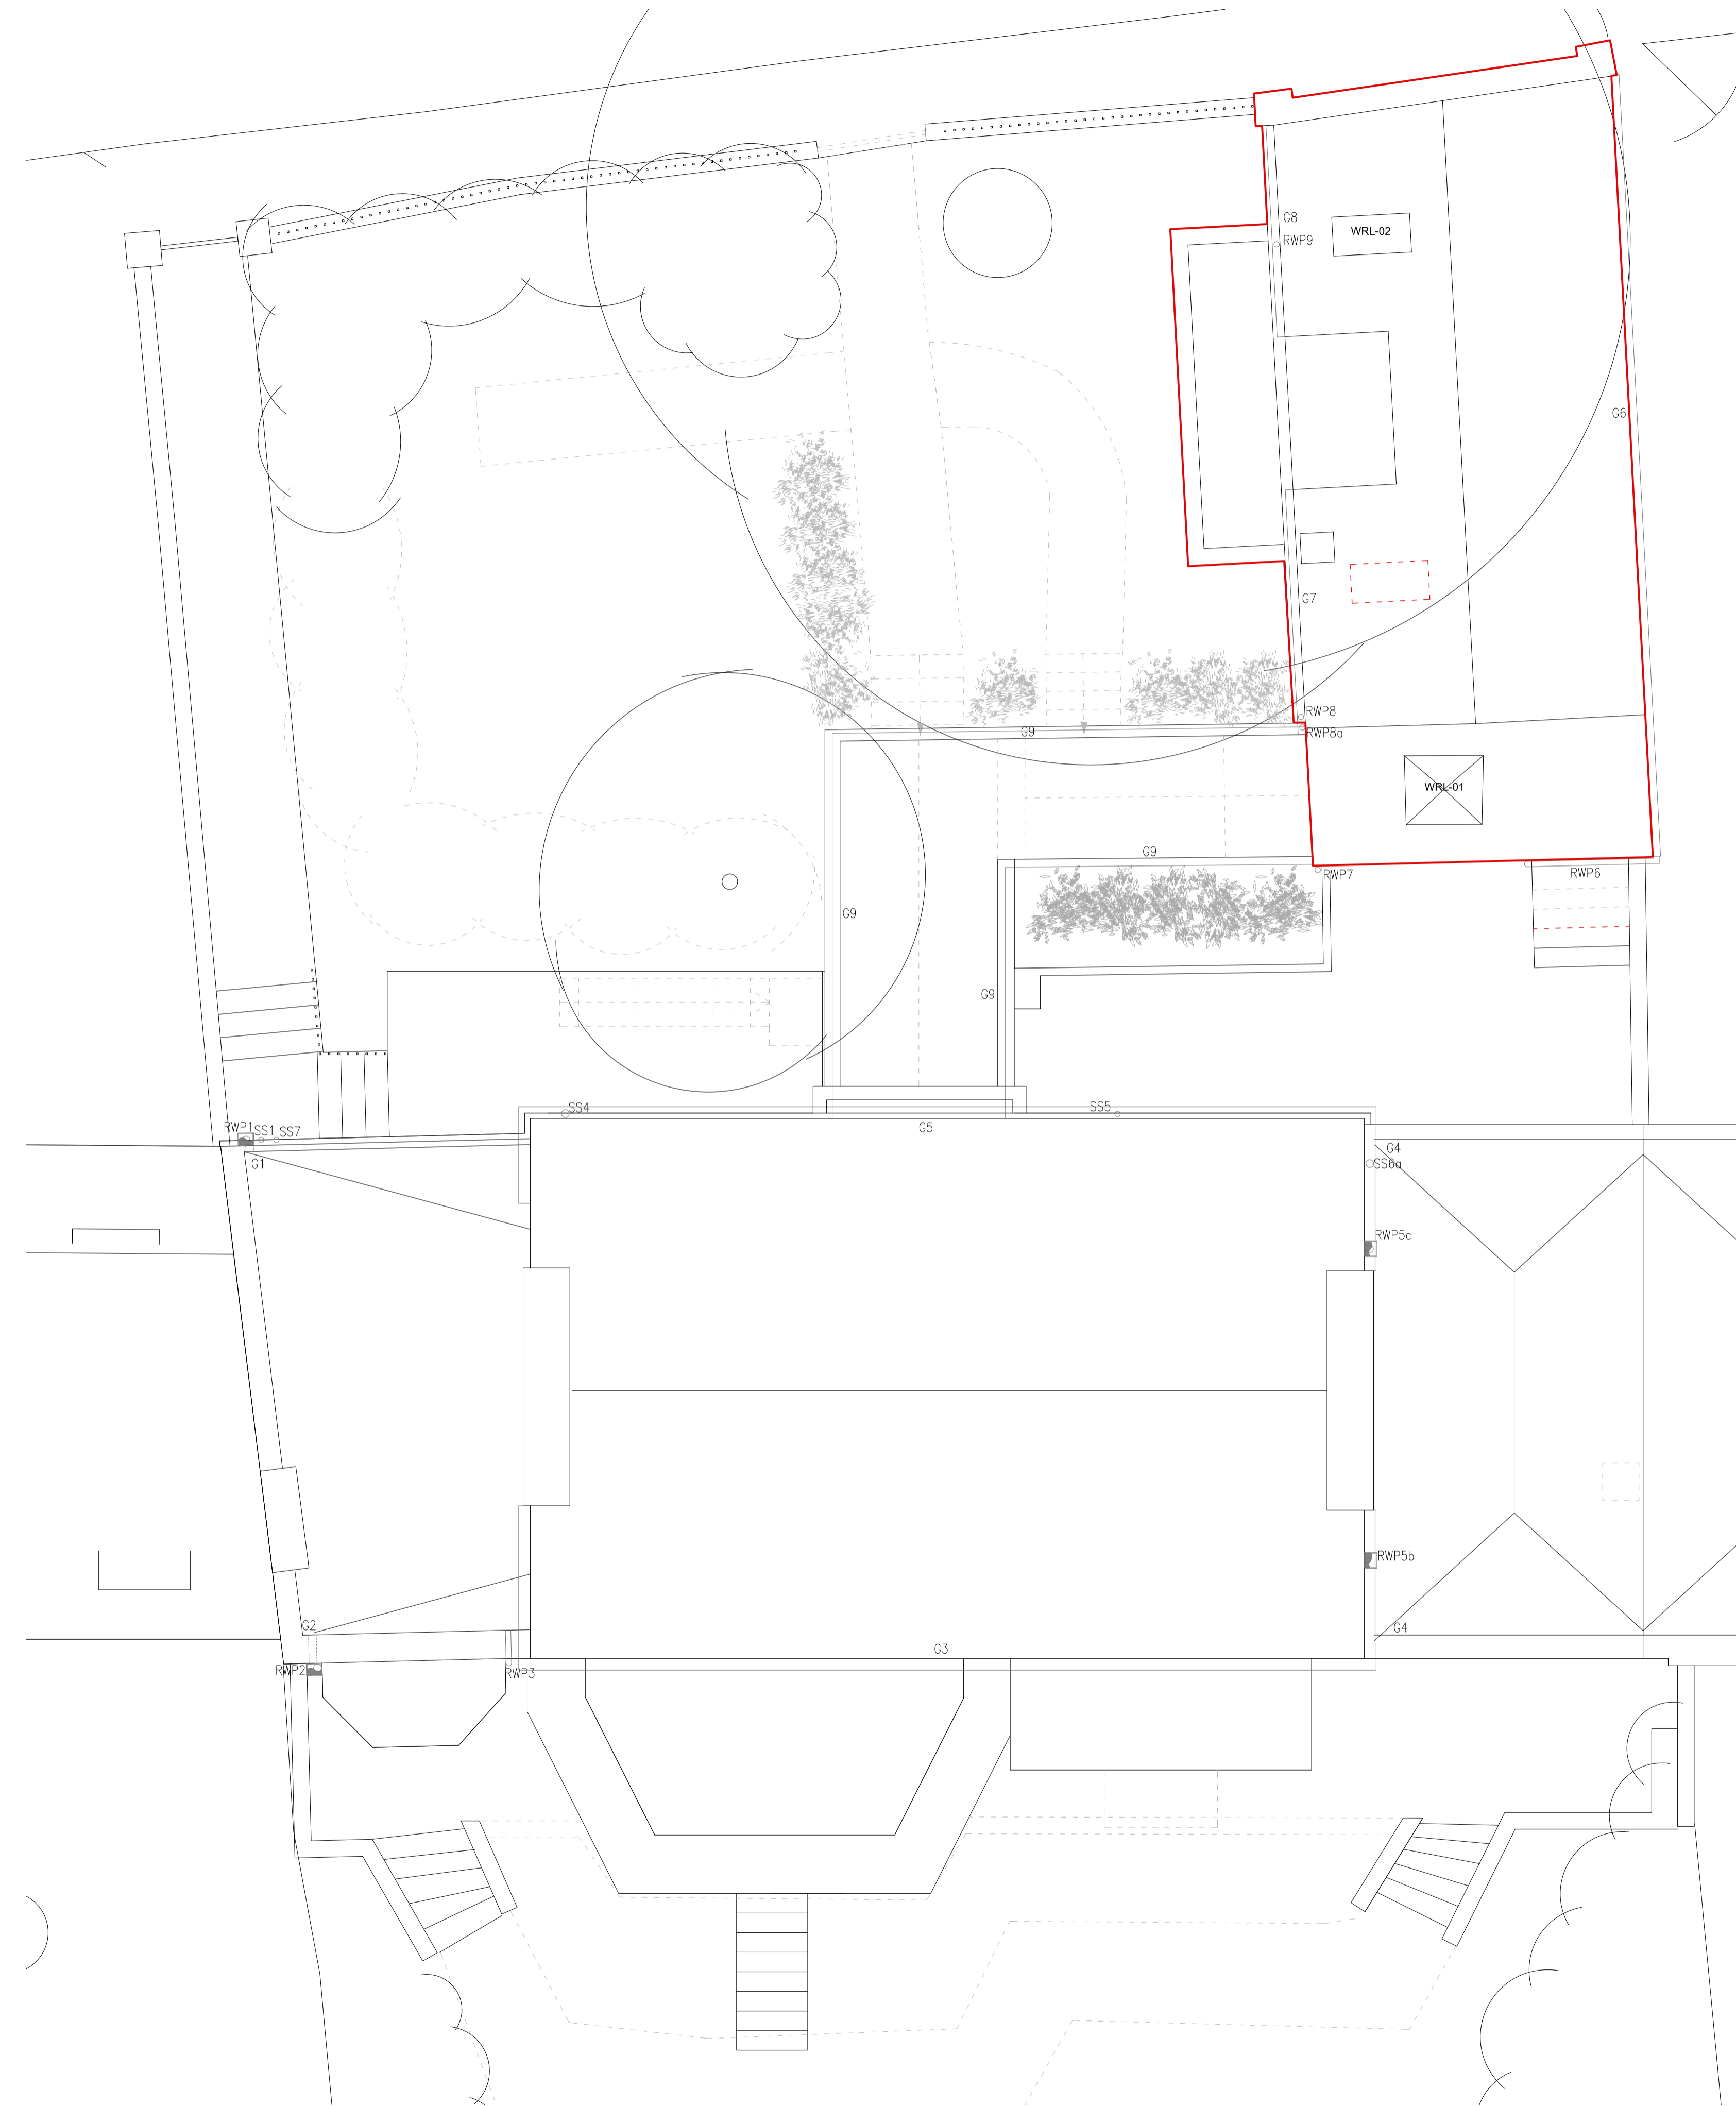

REV. DATE DESCRIPTION

**FOR PLANNING**

JOB TITLE  
**Keats Grove**  
**Hampstead**  
 DRAWING TITLE  
**Roof Plan**  
 Proposed Demolition  
 JOB No: 546 DWG No: D05 REV: -  
 DRAWN BY: RFB SCALE (AT A1): 1:50 (1:100@A3) DATE: Oct17

**RICHARD GRIFFITHS ARCHITECTS**  
 5 Maldstone Mews, 72-76 Borough High Street, London SE1 1GN  
 T +44(0)20 7357 8788 | F +44(0)20 7403 7887  
 E admin@rgarchitects.com | www.rgarchitects.com