


Do not scale this drawing. Contractor to confirm all dimensions on site. Notify architect immediately of any discrepancies.

Revisions:
00 CH 10.11.17 Issued for Planning.

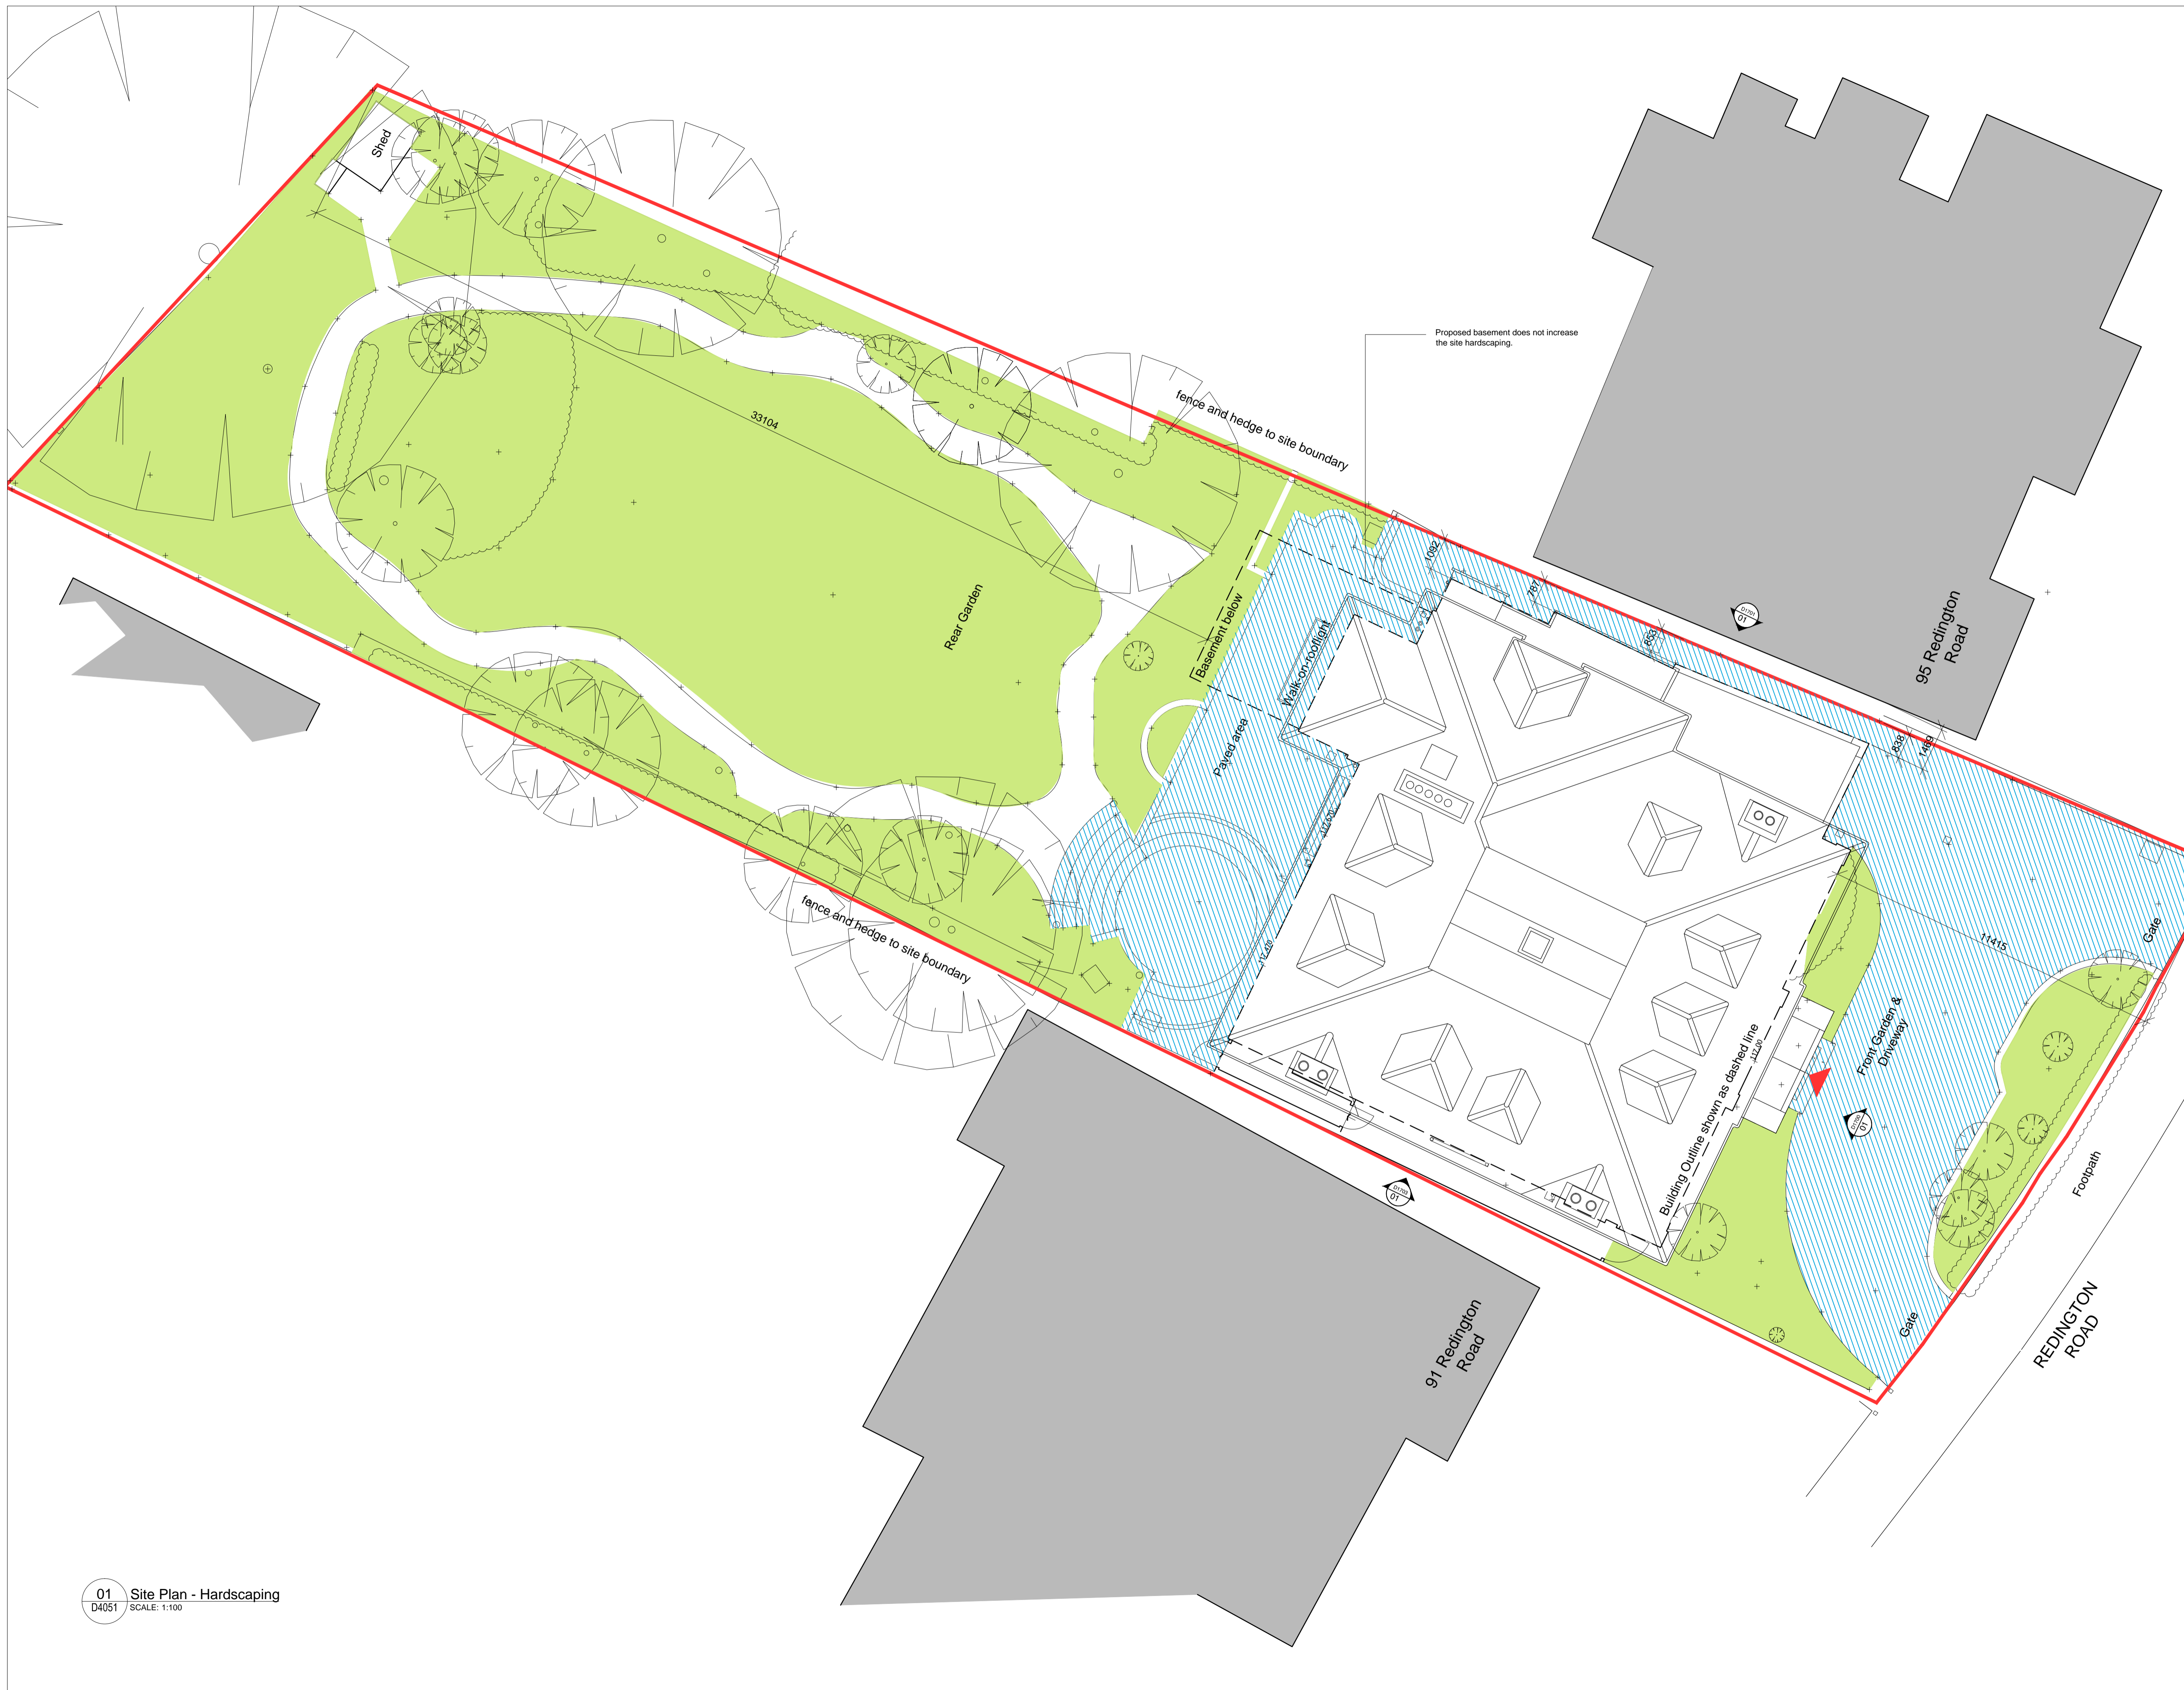

Key:

- Site hard-scaping
- Proposed building
- Proposed front entrance
- Site Boundary

Note:

1. Do not scale this drawing. Refer to written dimensions only.
2. This drawing is based on the 3Sixty measured survey.

Key Plan




Winchester House 1-3 Brixton Road London SW9 6DE
T 020 7251 0781 W formationarchitects.co.uk

Project
93 Redington Road
Hampstead
London
NW3 7RR

Client
Lev Leviev

Drawing Title
Site Plan
Hardscaping

 

Drawn by CH Checked by JvW Scale 1:100@A1

Status
For Planning

Job number 6610 Drawing number D4051 Revision 00

01 Site Plan - Hardscaping
D4051 SCALE: 1:100