


SITE LOCATION

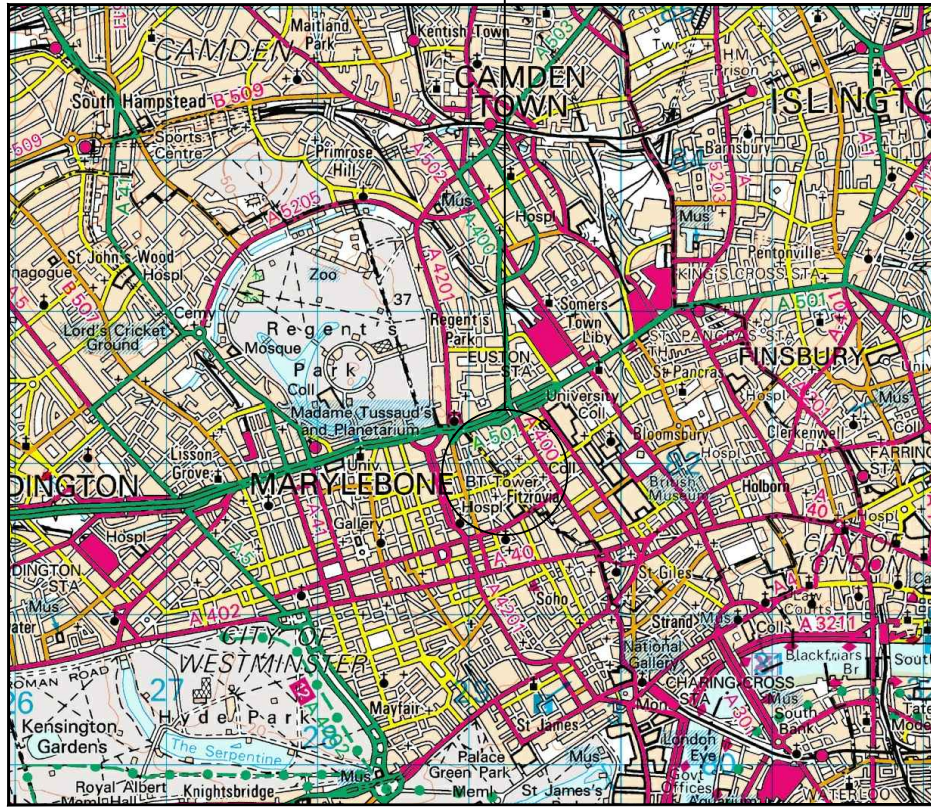


GENERAL LOCATION PLAN

(Scale 1:50,000)

Reproduced from the Ordnance Survey maps with permission of the Controller of H.M. Stationary Office. Crown Copyright.
 Mono Consultants Limited licence no. ES100017753
 Promap licence no. A152065A0001

SITE LOCATION

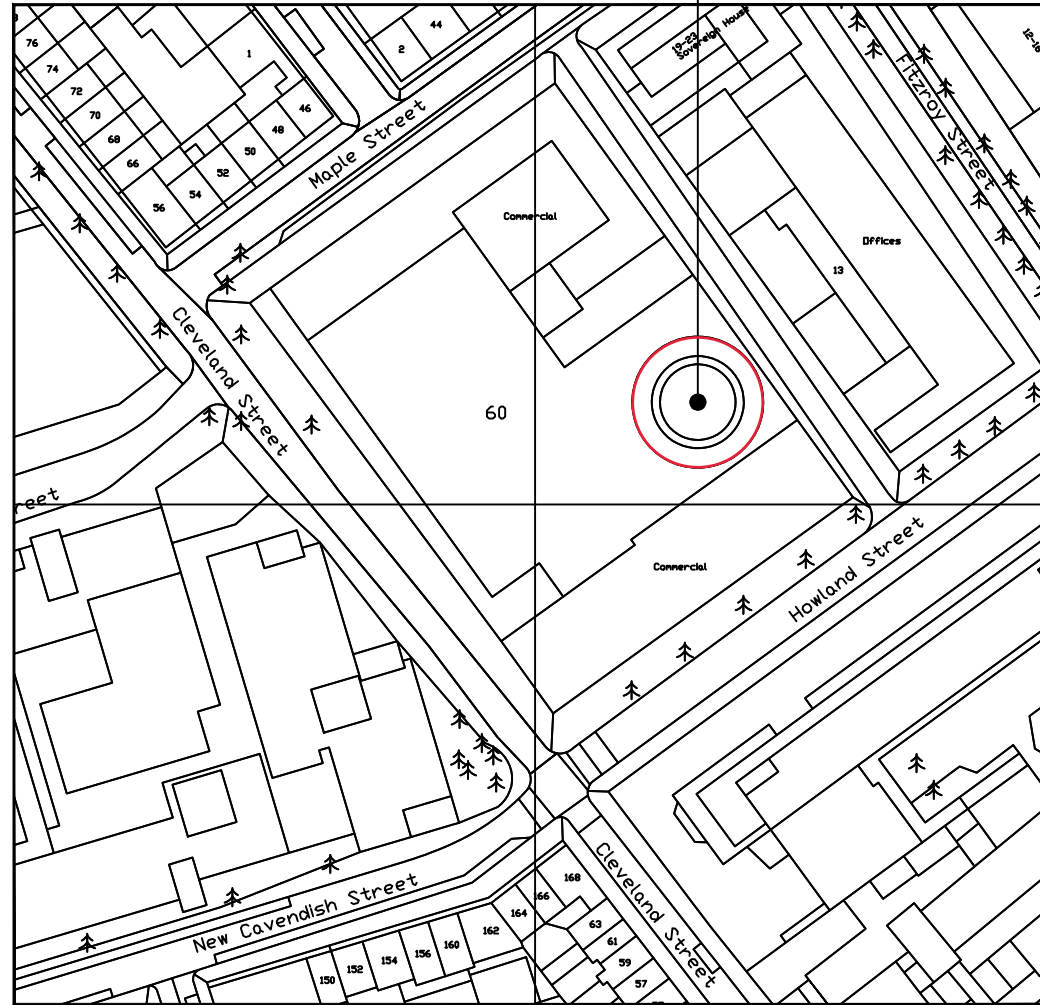

NGR: E529227, N181917

SITE LOCATION PLAN

(Scale 1:1250)

NOTE: ORIGINAL DRAWING SIZE A3

NOTES

Rev.	Date	Amendments	Drawn By	App. By
A	08.09.17	First Issue	KJS	RW

mono #

MONO CONSULTANTS LIMITED
 No. 58 Cygnet Court
 Timothy's Bridge Road
 Stratford-upon-Avon
 Warwickshire
 CV37 9NW
 t. 44 (0)1789 206500
 f. 44 (0)1789 206529
 www.monoconsultants.com

Luminet


2 Angel Square
 London
 EC1V 1NY

Job Title	BT TOWER T26 SQUARE	BT Tower Maple St, Fitzrovia London W1T 4JZ
-----------	---------------------	--

Drawing Status
PLANNING


Drawing Title
SITE LOCATION PLANS

Scale As Shown	DO NOT SCALE THIS DRAWING		
Drawn by KJS	Checked by RW	Approved by AKB	
Date Drawn 08.09.17	Date Checked 08.09.17	Date Approved 08.09.17	
Ref	Site Code TBC	Drawing No. 100	Rev. A

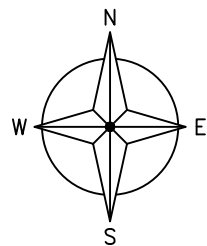

NOTE: ORIGINAL DRAWING SIZE A3

NOTES

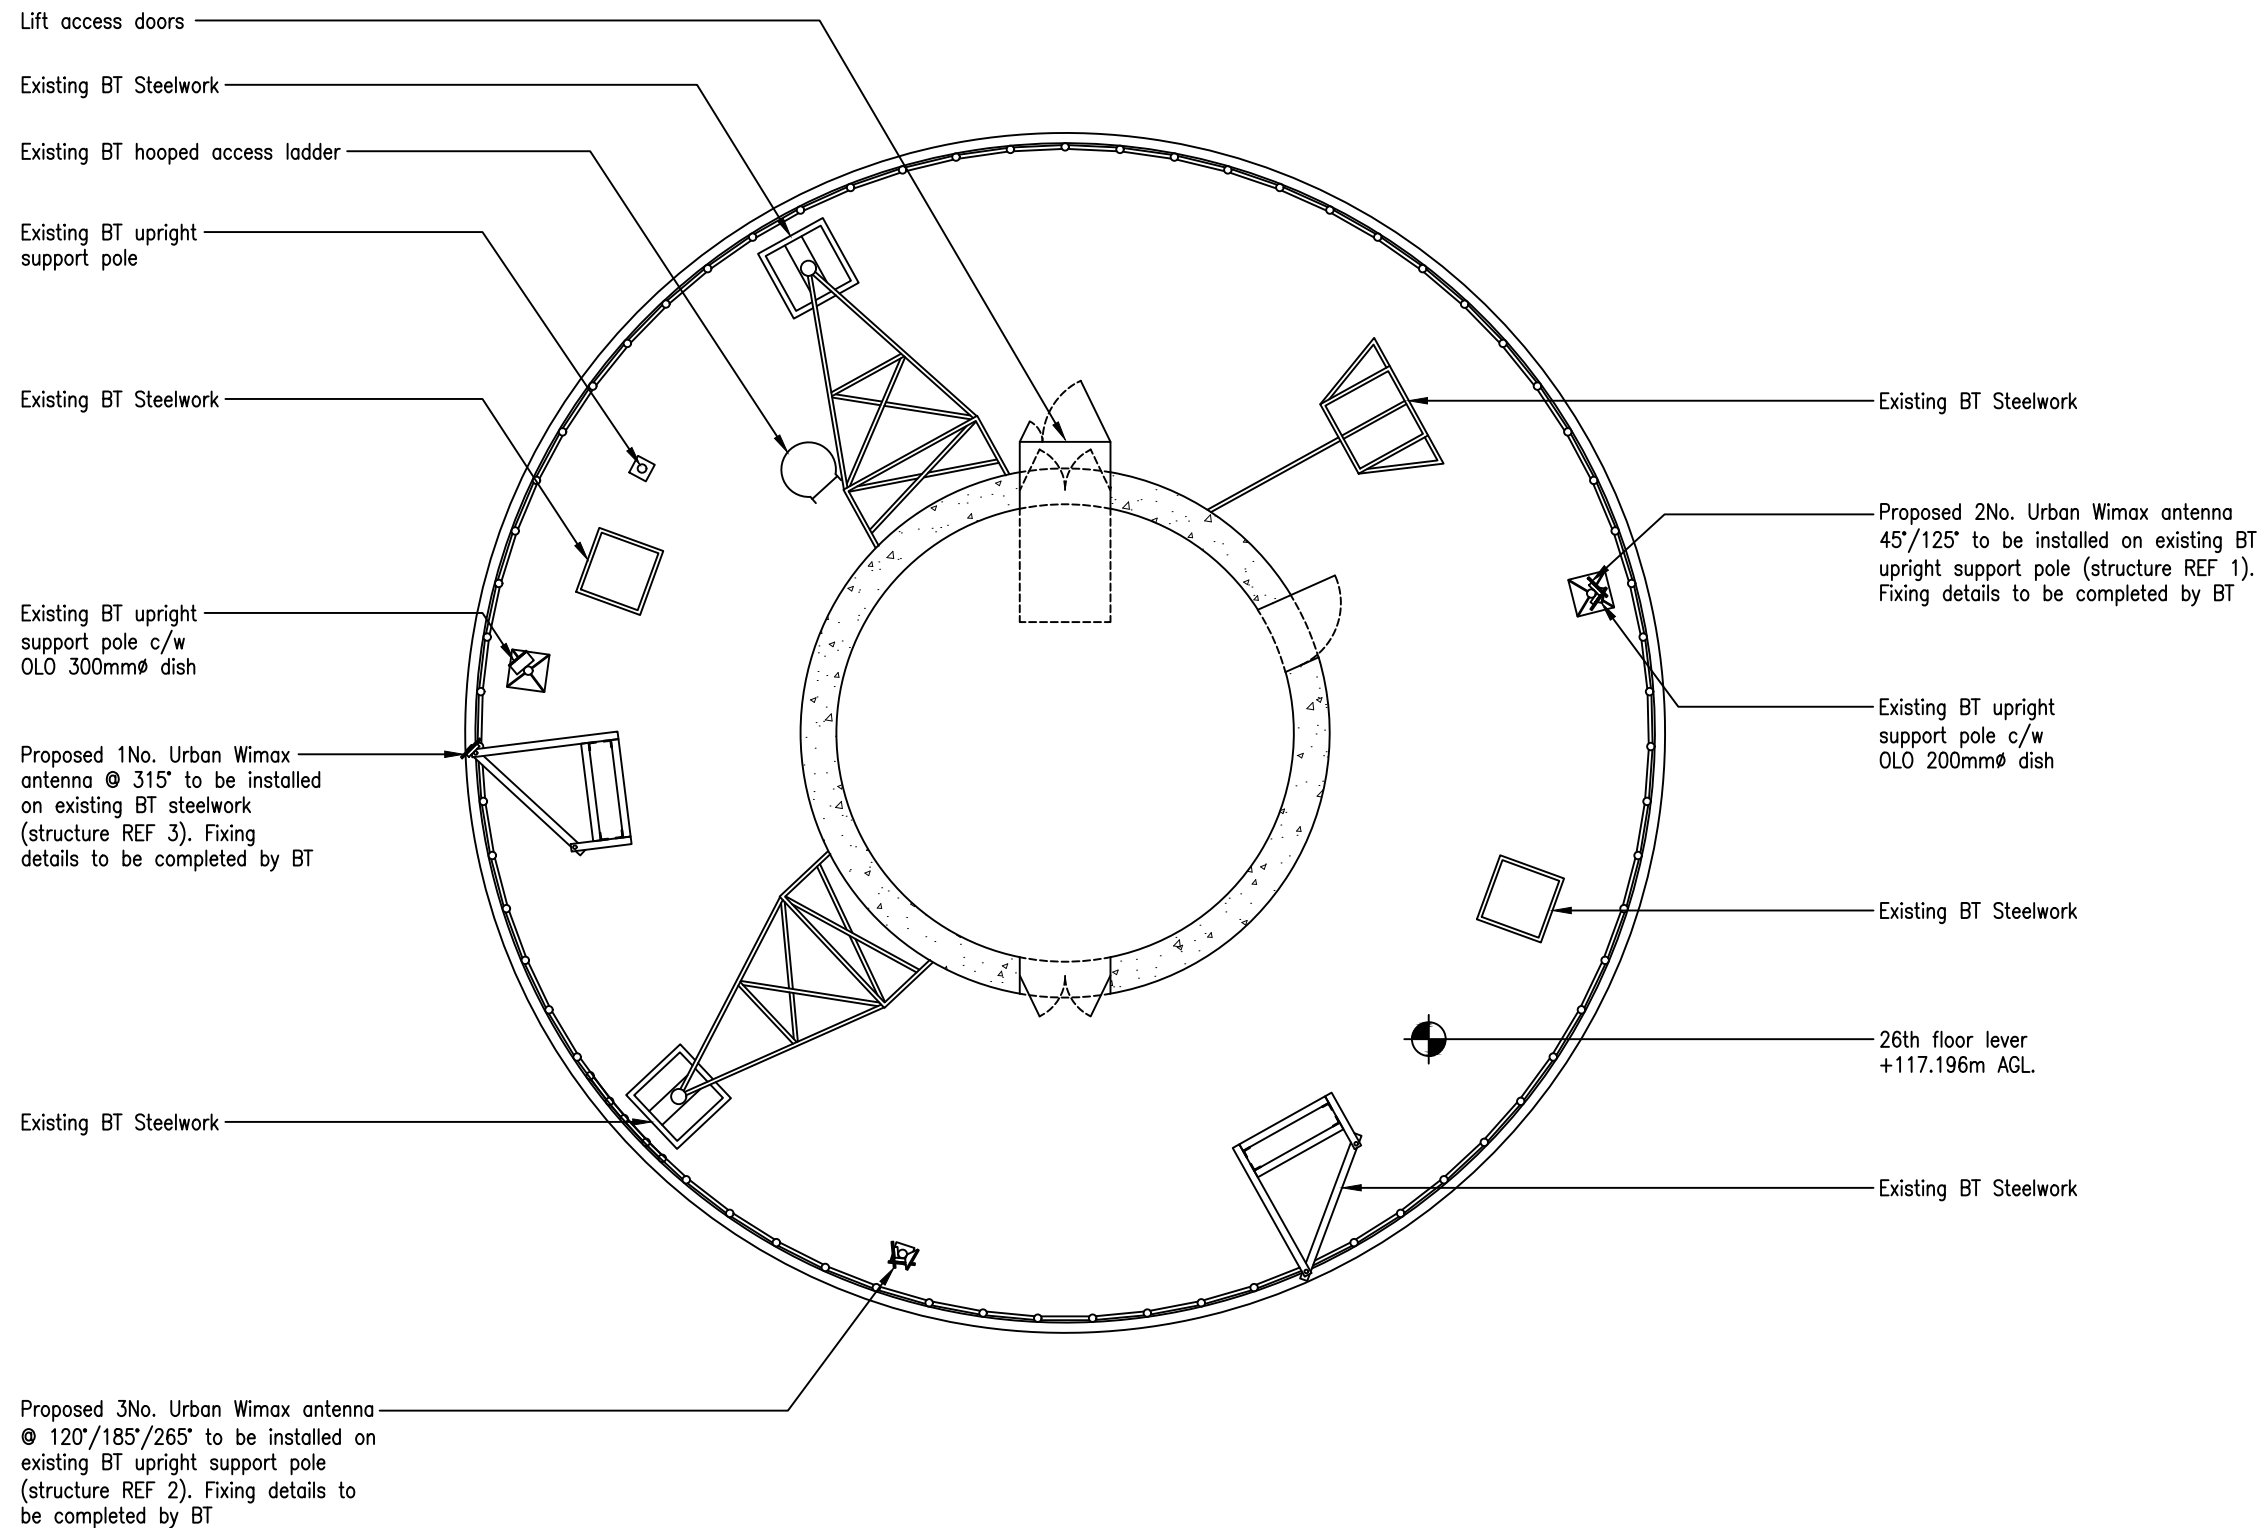

Rev.	Date	Amendments	Drawn By	App. By
A	08.09.17	First Issue	KJS	RW

mono #

MONO CONSULTANTS LIMITED
 No. 58 Cygnet Court
 Timothy's Bridge Road
 Stratford-upon-Avon
 Warwickshire
 CV37 9NW
 t. 44 (0)1789 206500
 f. 44 (0)1789 206529
 www.monoconsultants.com

Luminet

2 Angel Square
 London
 EC1V 1NY

Job Title
BT TOWER T26 SQUARE


BT Tower
 Maple St, Fitzrovia
 London
 W1T 4JZ

Drawing Status
PLANNING


Drawing Title
ROOF PLAN

Scale As Shown		DO NOT SCALE THIS DRAWING	
Drawn by KJS	Checked by RW	Approved by AKB	
Date Drawn 08.09.17	Date Checked 08.09.17	Date Approved 08.09.17	
Ref	Site Code TBC	Drawing No. 102	Rev. A

ROOF PLAN (26th FLOOR)
 (Scale 1:100)

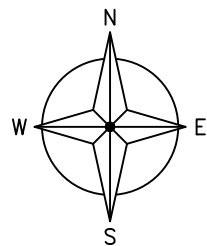

Note:
Room to be cooled by BT
Power to be completed by BT

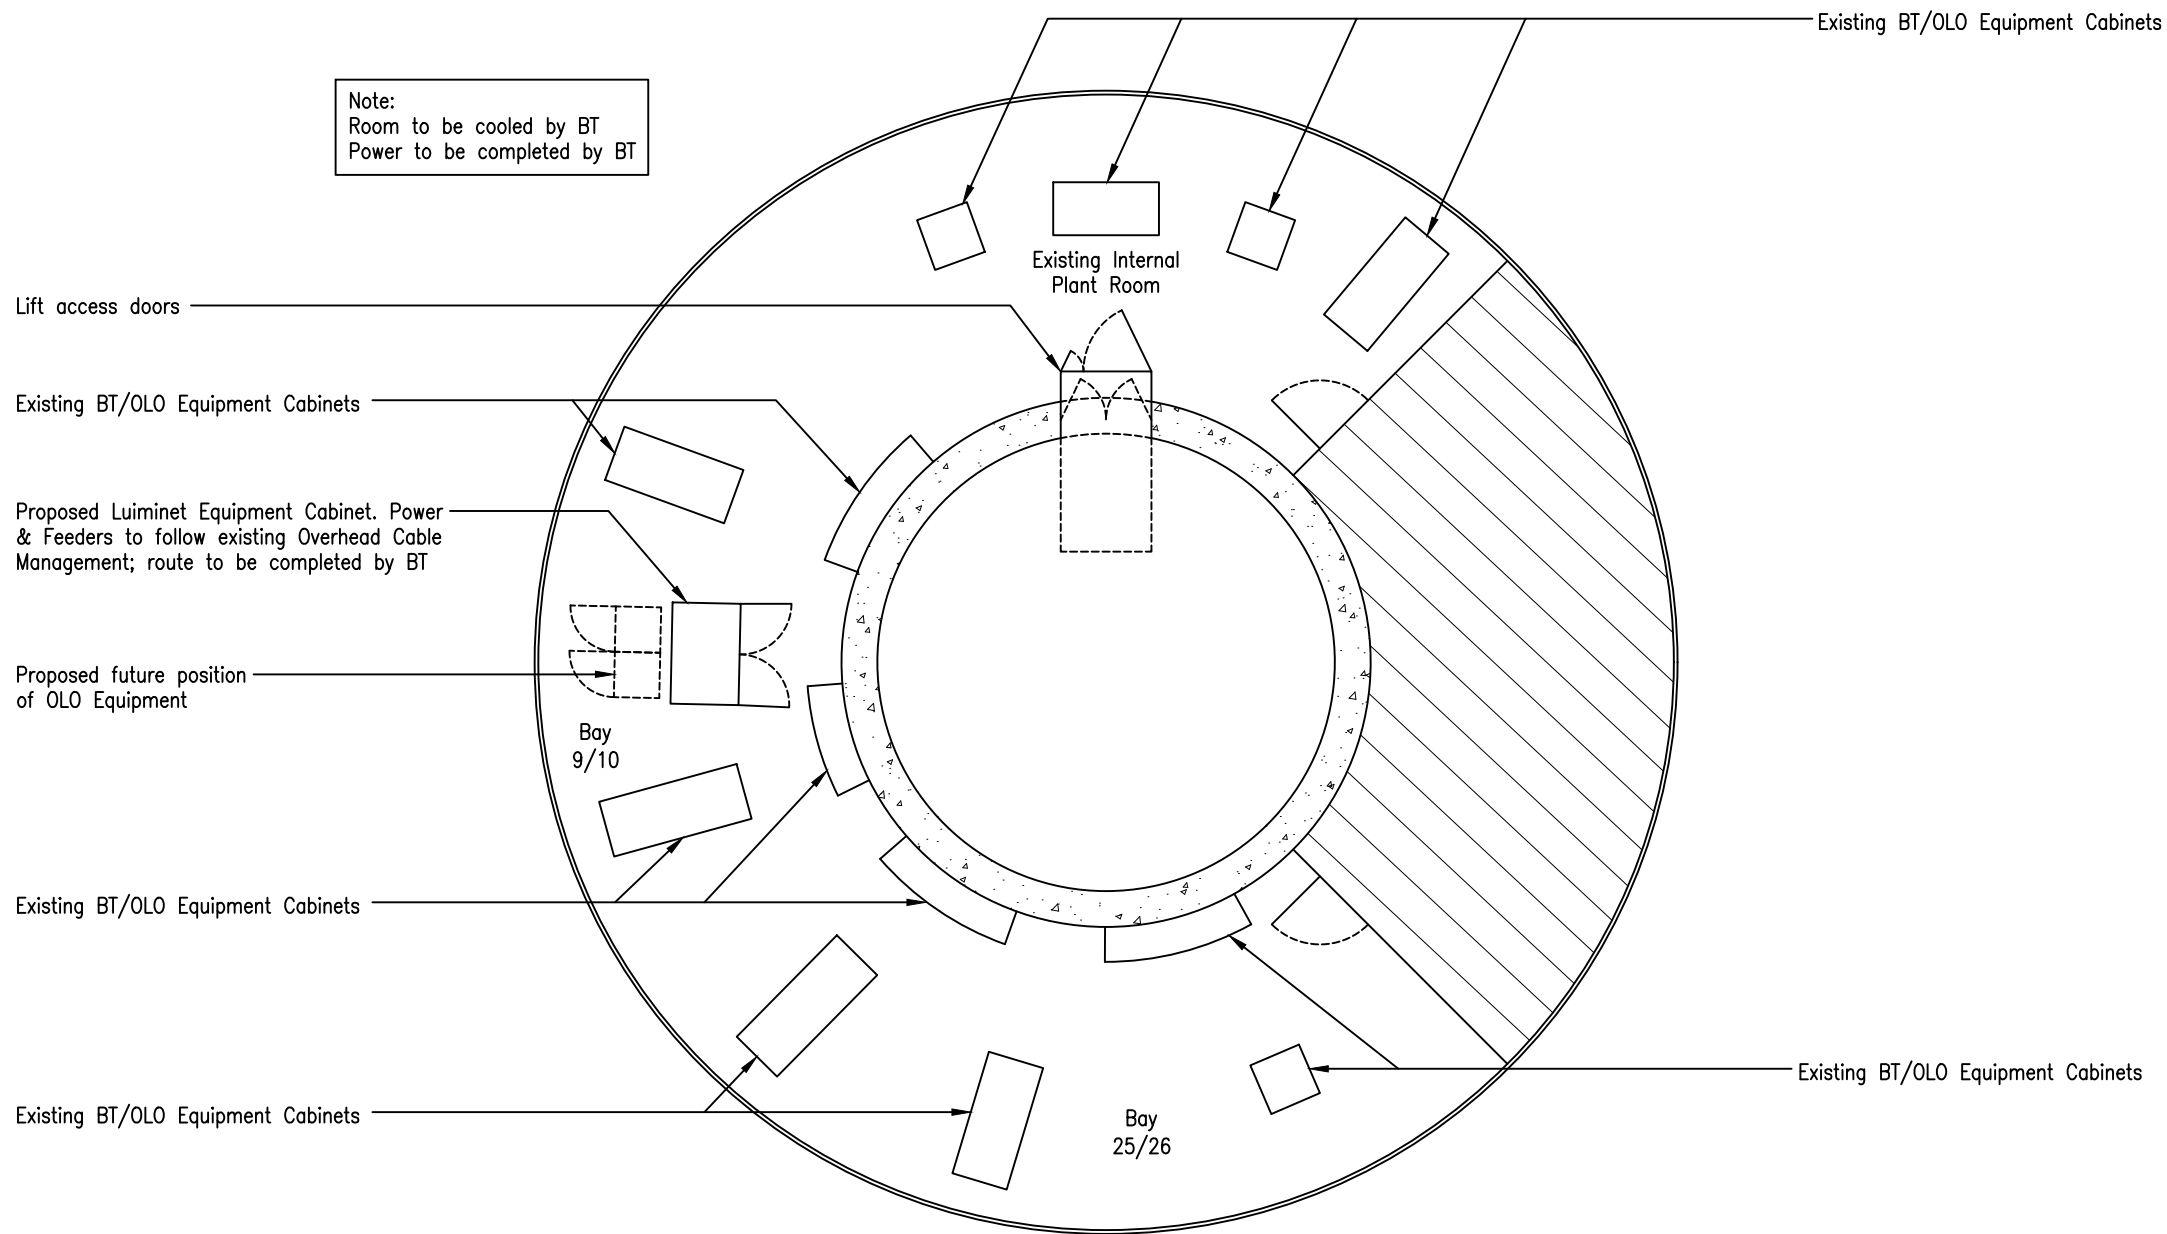

EQUIPMENT ROOM LOCATION (22nd FLOOR)

(Scale 1:100)

NOTE: ORIGINAL DRAWING SIZE A3

NOTES

Rev.	Date	Amendments	Drawn By	App. By
A	08.09.17	First Issue	KJS	RW

mono #

MONO CONSULTANTS LIMITED
No. 58 Cygnet Court
Timothy's Bridge Road
Stratford-upon-Avon
Warwickshire
CV37 9NW
t. 44 (0)1789 206500
f. 44 (0)1789 206529
www.monoconsultants.com

Luminet

2 Angel Square
London
EC1V 1NY


Job Title
BT TOWER T26 SQUARE

BT Tower
Maple St, Fitzrovia
London
W1T 4JZ


Drawing Status
PLANNING

Drawing Title
EQUIPMENT ROOM LOCATION

Scale		DO NOT SCALE THIS DRAWING	
As Shown			
Drawn by KJS	Checked by RW	Approved by AKB	
Date Drawn 08.09.17	Date Checked 08.09.17	Date Approved 08.09.17	
Ref	Site Code TBC	Drawing No. 103	Rev. A

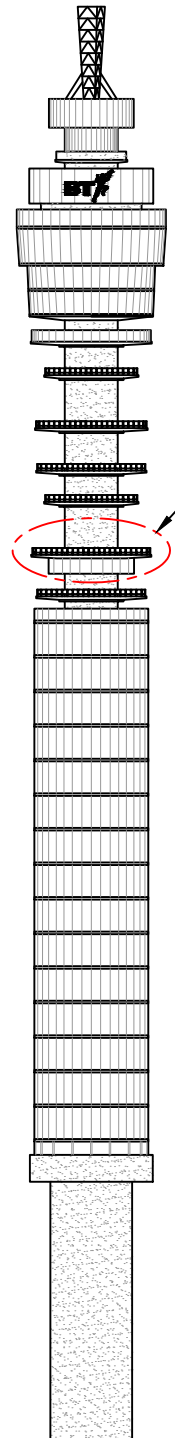

SITE ELEVATION
(Scale 1:1000)

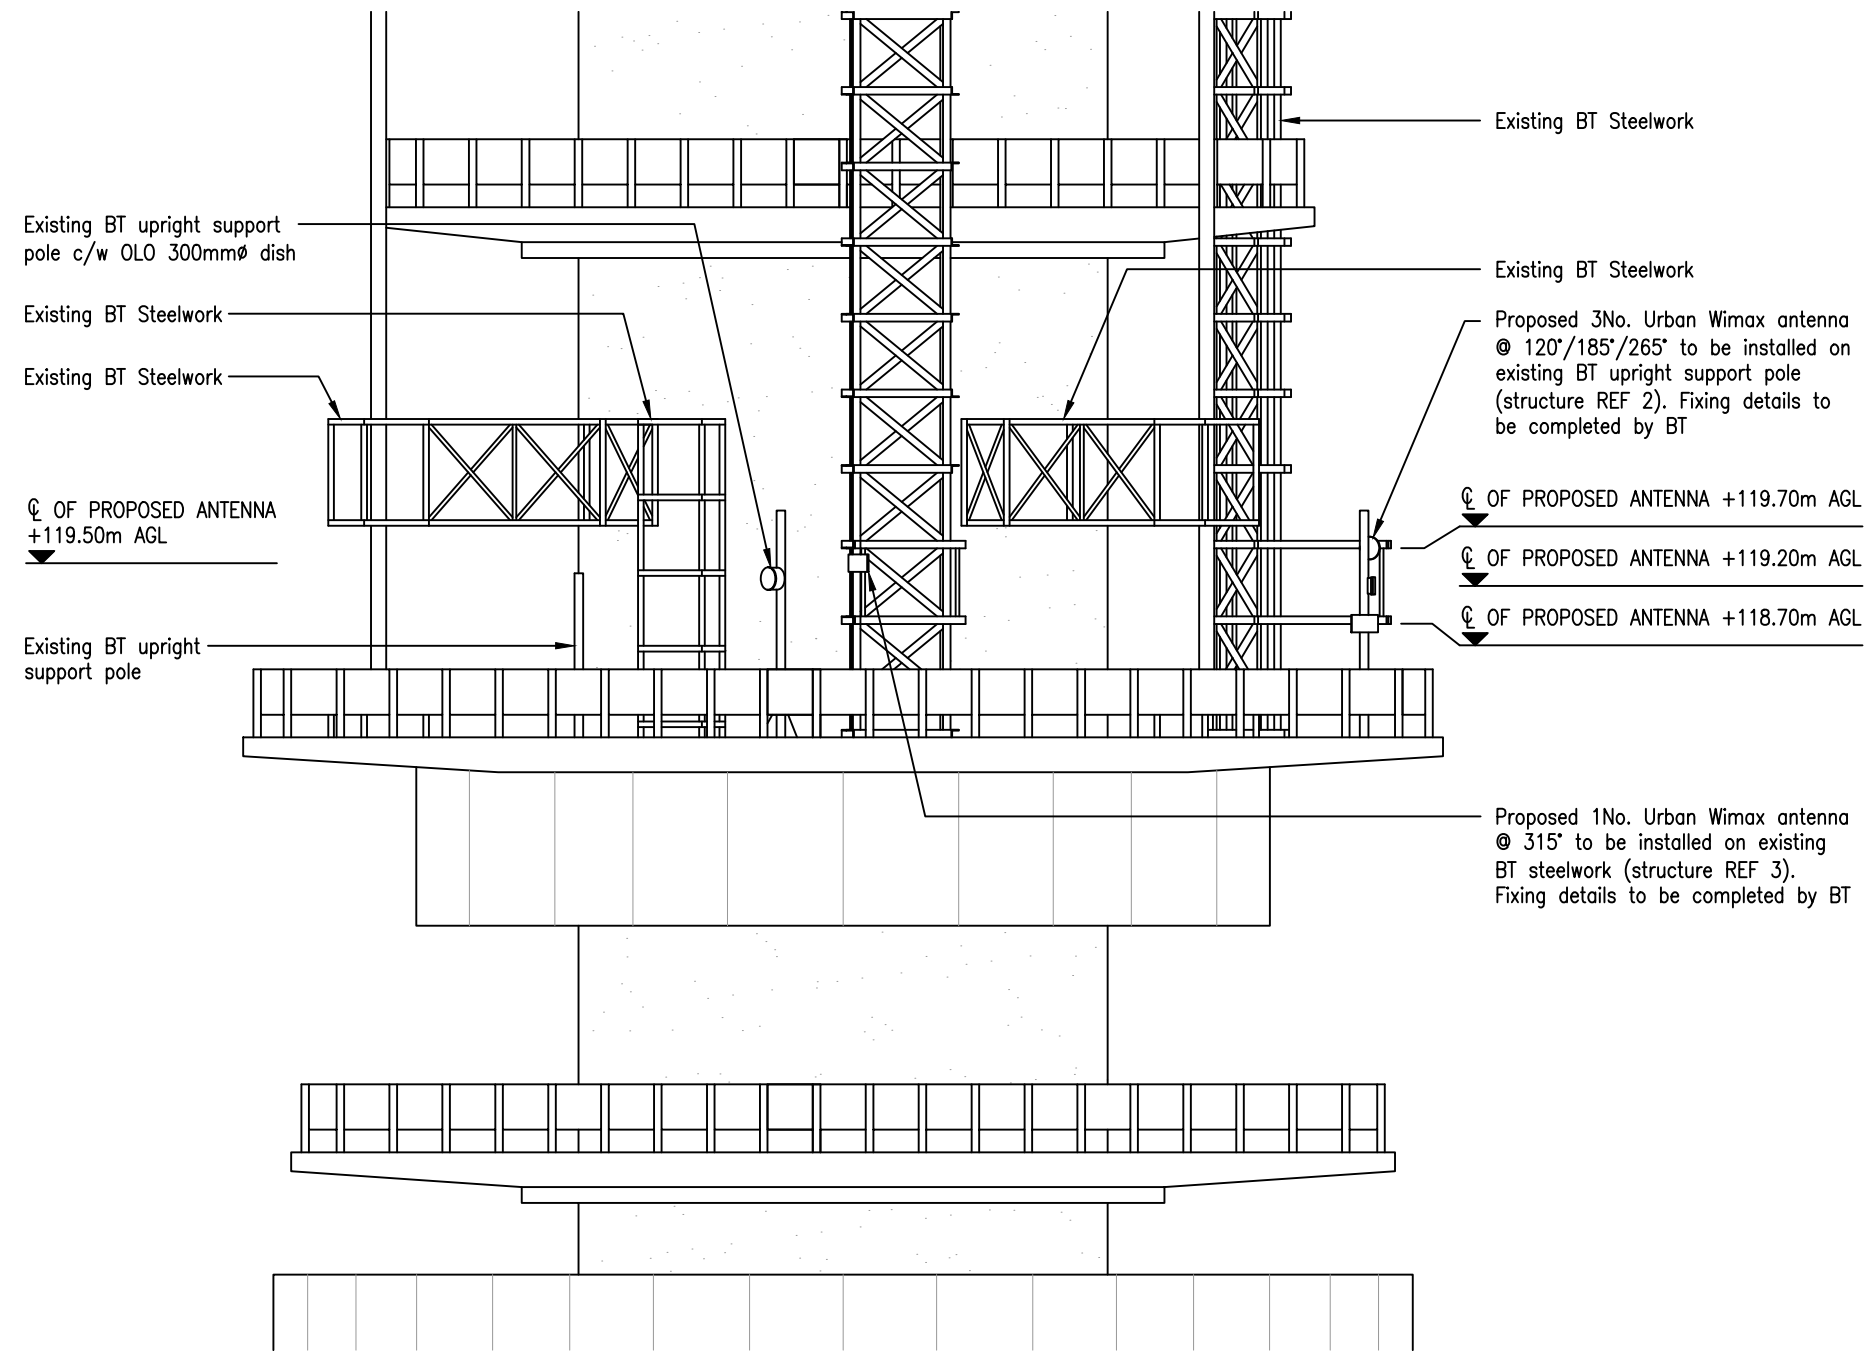

PART SITE ELEVATION (WEST)
(Scale 1:100)

Rev.	Date	Amendments	Drawn By	App. By
A	08.09.17	First Issue	KJS	RW

mono #

MONO CONSULTANTS LIMITED
 No. 58 Cygnet Court
 Timothy's Bridge Road
 Stratford-upon-Avon
 Warwickshire
 CV37 9NW
 t. 44 (0)1789 206500
 f. 44 (0)1789 206529
 www.monoconsultants.com


Luminet

2 Angel Square
 London
 EC1V 1NY


Job Title	BT Tower Maple St, Fitzrovia London W1T 4JZ
-----------	--

Drawing Status	PLANNING
Drawing Title	PROPOSED ELEVATION A

Scale As Shown		DO NOT SCALE THIS DRAWING	
Drawn by KJS	Checked by RW	Approved by AKB	
Date Drawn 08.09.17	Date Checked 08.09.17	Date Approved 08.09.17	
Ref	Site Code TBC	Drawing No. 104	Rev. A

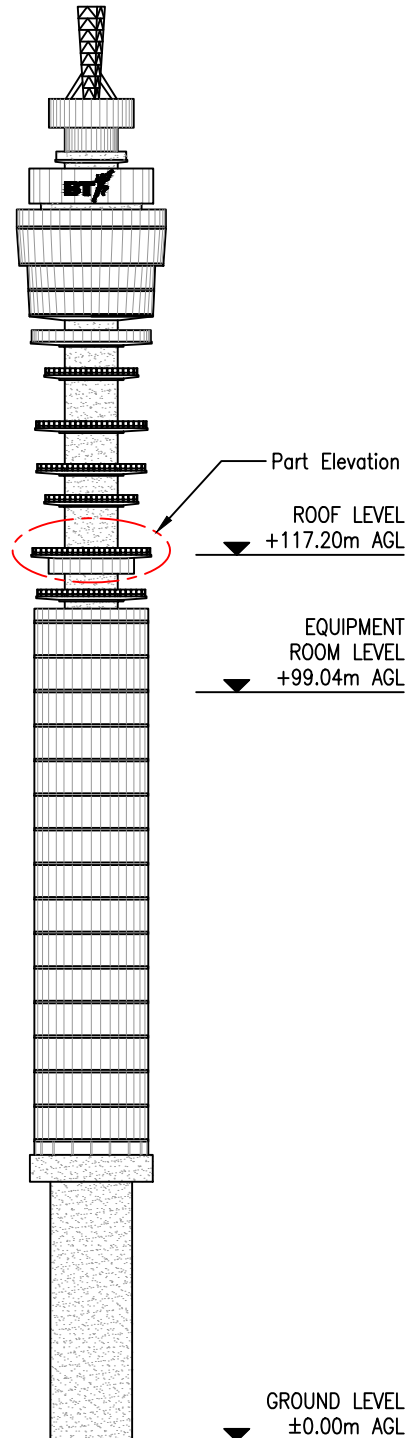

SITE ELEVATION
(Scale 1:1000)

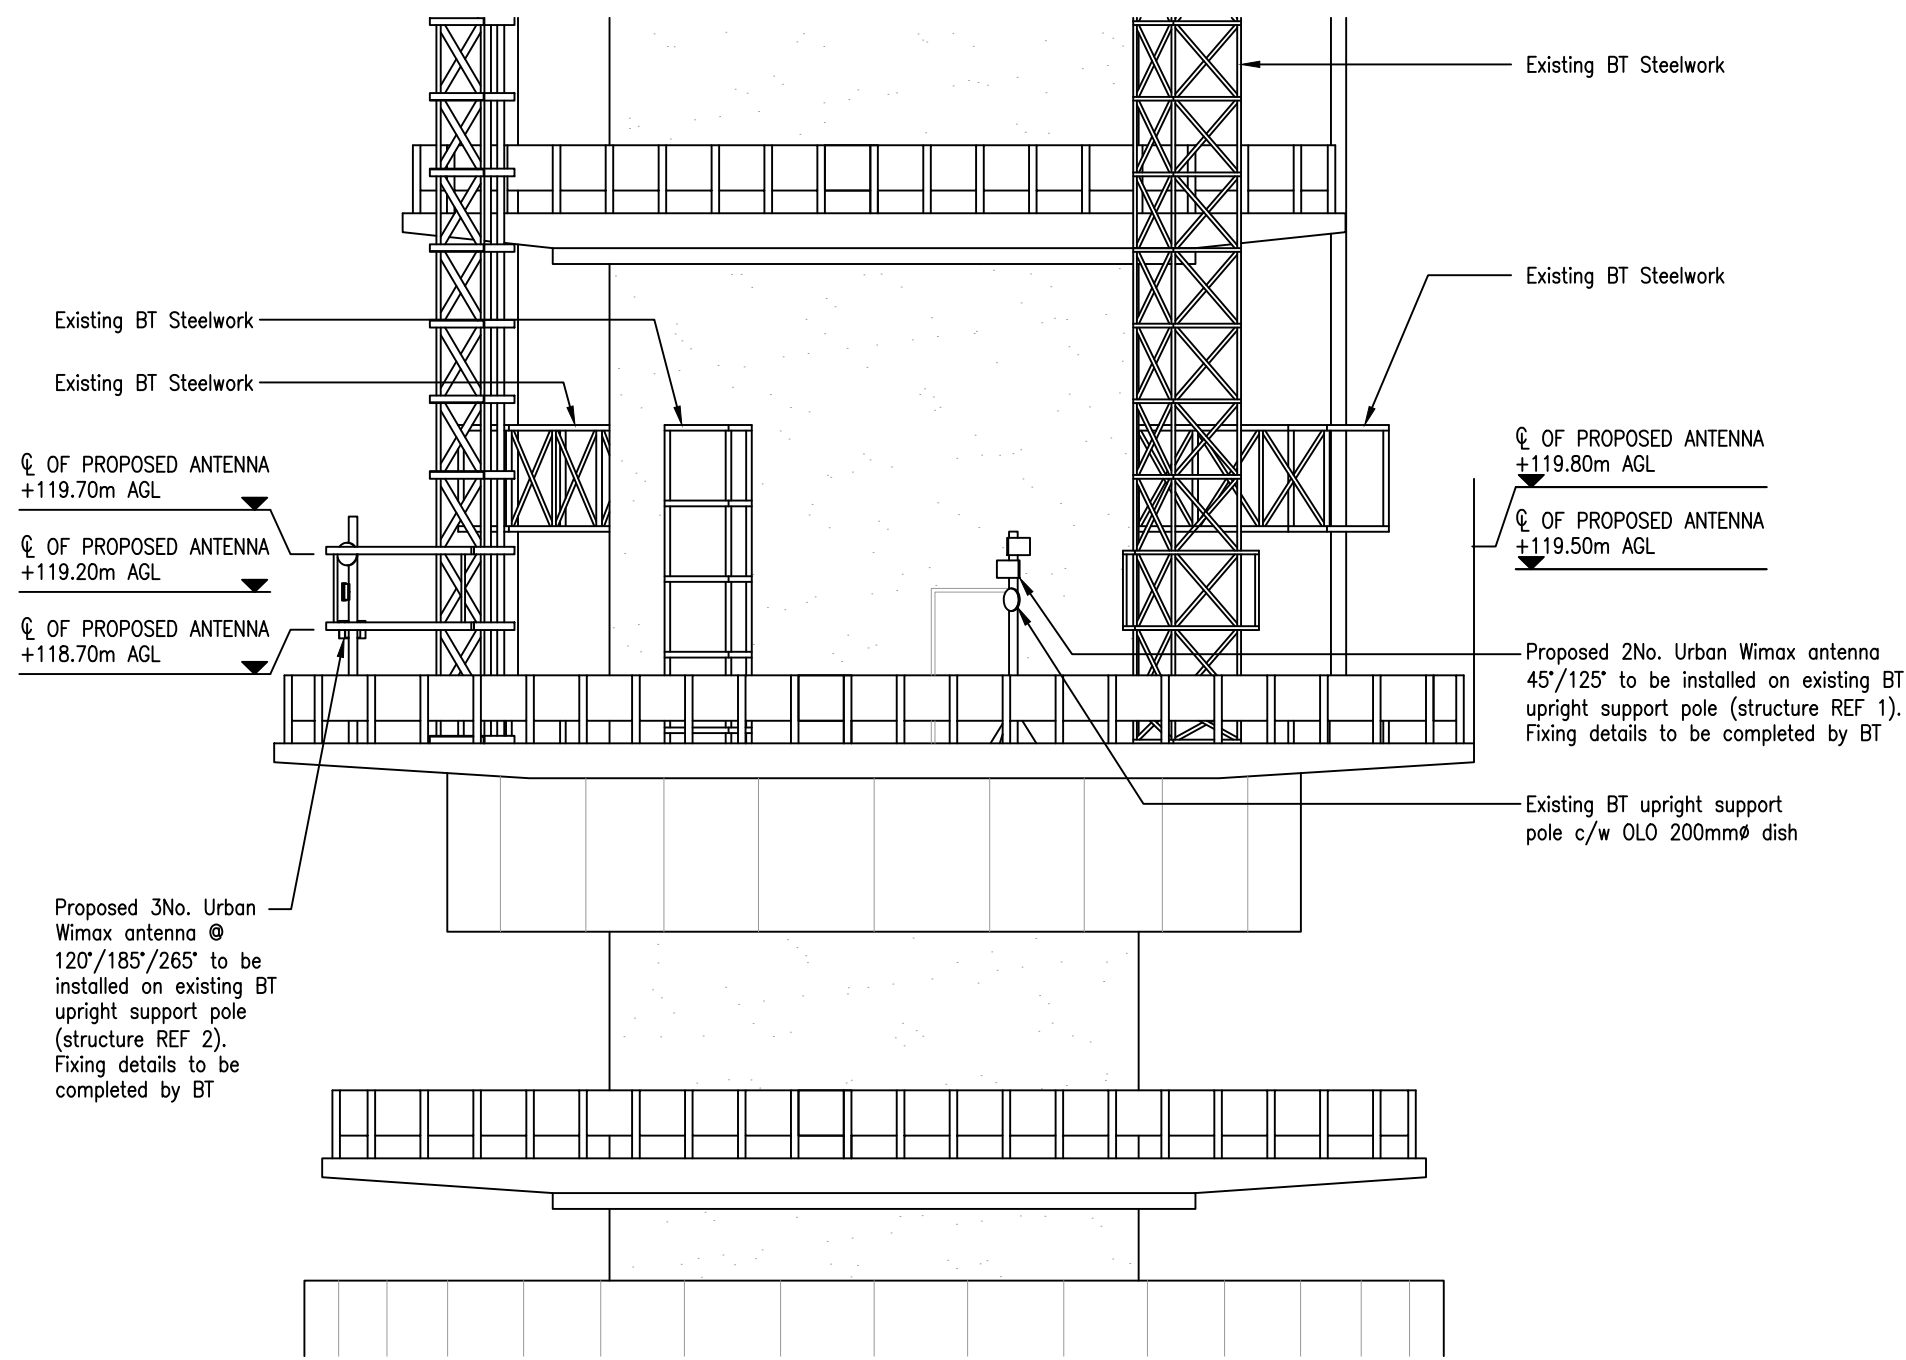

PART SITE ELEVATION (EAST)
(Scale 1:100)

Rev.	Date	Amendments	Drawn By	App. By
A	08.09.17	First Issue	KJS	RW

mono #

MONO CONSULTANTS LIMITED
No. 58 Cygnet Court
Timothy's Bridge Road
Stratford-upon-Avon
Warwickshire
CV37 9NW
t. 44 (0)1789 206500
f. 44 (0)1789 206529
www.monoconsultants.com

Luminet

2 Angel Square
London
EC1V 1NY

Job Title
BT TOWER T26 SQUARE

BT Tower
Maple St, Fitzrovia
London
W1T 4JZ

Drawing Status
PLANNING

Drawing Title
PROPOSED ELEVATION B

Scale As Shown		DO NOT SCALE THIS DRAWING	
Drawn by KJS	Checked by RW	Approved by AKB	
Date Drawn 08.09.17	Date Checked 08.09.17	Date Approved 08.09.17	
Ref	Site Code TBC	Drawing No. 105	Rev. A

ANTENNA TABLE FOR PROPOSED STRUCTURES										
STRUCTURE REF	ANT. REF	FUNCTION	TYPE/SIZE	ORIENTATION	HT TO C/L AGL	ODU REQUIRED	FEEDER TYPE	FEEDER LENGTH (m)	PROPOSED LOCATION	EXISTING ANTENNAS ON PROPOSED LOCATION
1	L1	FWA	RADWIN 35 x 23cm	45°	119.80m	YES	CAT5e	TBC	T68	T2
	L2	FWA	RADWIN 35 x 23cm	125°	119.50m	YES	CAT5e	TBC	T68	
2	L3	FWA	Siklu 30 x 30cm	120°	119.70m	YES	CAT5e	TBC	T69	No
	L4	FWA	RADWIN 35 x 23cm	185°	119.20m	YES	CAT5e	TBC	T69	No
	L5	FWA	RADWIN 35 x 23cm	265°	118.70m	YES	CAT5e	TBC	T69	No
3	L6	FWA	RADWIN 35 x 23cm	315°	119.50m	YES	CAT5e	TBC	30	No

Rev.	Date	Amendments	Drawn By	App. By
A	08.09.17	First Issue	KJS	RW

mono #
 MONO CONSULTANTS LIMITED
 No. 58 Cygnet Court
 Timothy's Bridge Road
 Stratford-upon-Avon
 Warwickshire
 CV37 9NW
 t. 44 (0)1789 206500
 f. 44 (0)1789 206529
 www.monoconsultants.com

Luminet
 2 Angel Square
 London
 EC1V 1NY

Job Title
 BT TOWER T26 SQUARE
 BT Tower
 Maple St, Fitzrovia
 London
 W1T 4JZ

Drawing Status
 PLANNING
 Drawing Title
 PROPOSED ANTENNA SCHEDULE

Scale		DO NOT SCALE THIS DRAWING	
As Shown			
Drawn by KJS	Checked by RW	Approved by AKB	
Date Drawn 08.09.17	Date Checked 08.09.17	Date Approved 08.09.17	
Ref	Site Code TBC	Drawing No. 106	Rev. A