

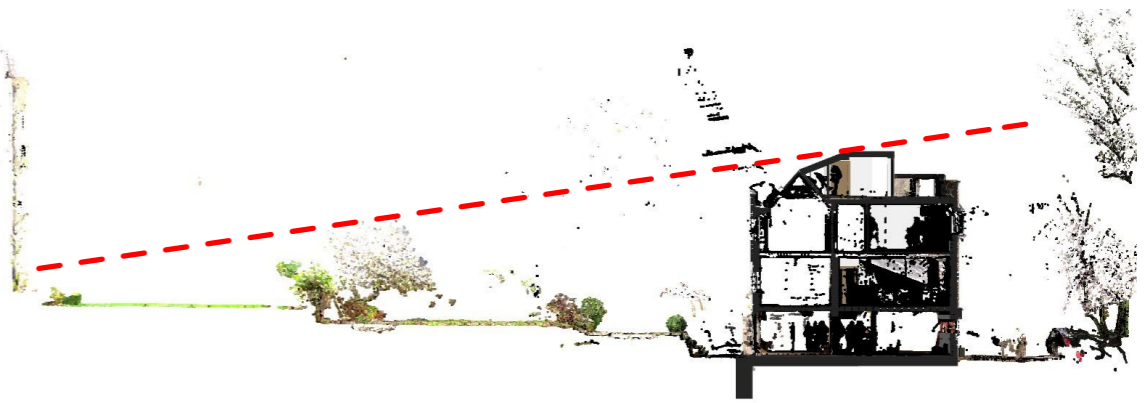


Ground Floor Plan

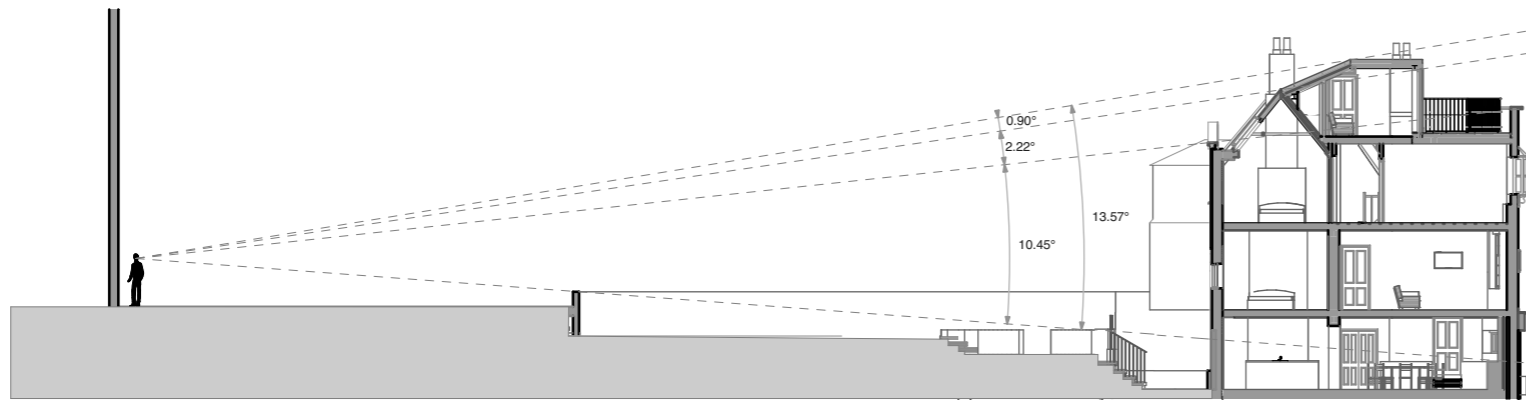


Site Cut Away Point Cloud


Note-Existing stair to remain from first to second to roof levels. Representation only, not accurately drawn.

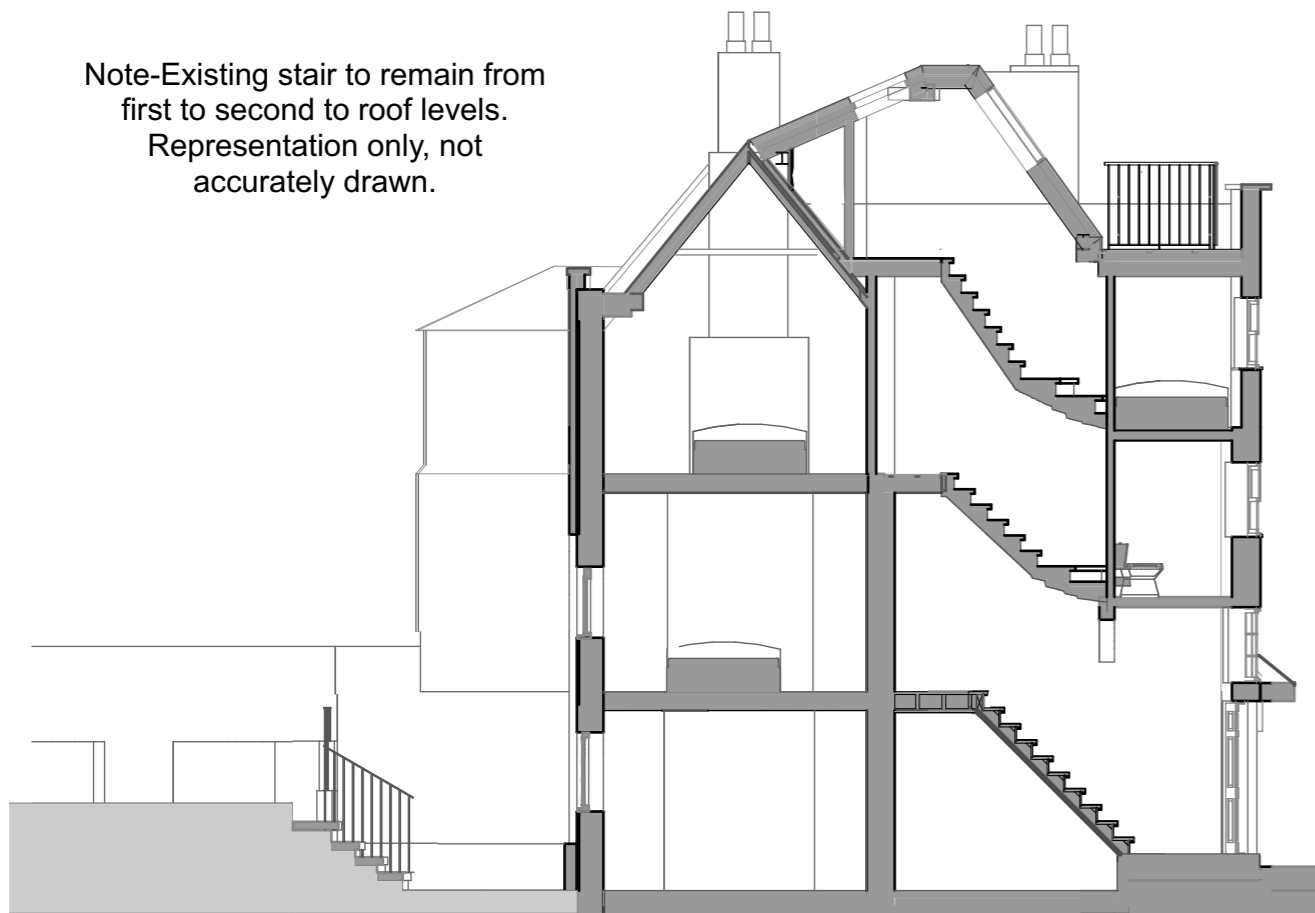

S-05 Building Section 1:100

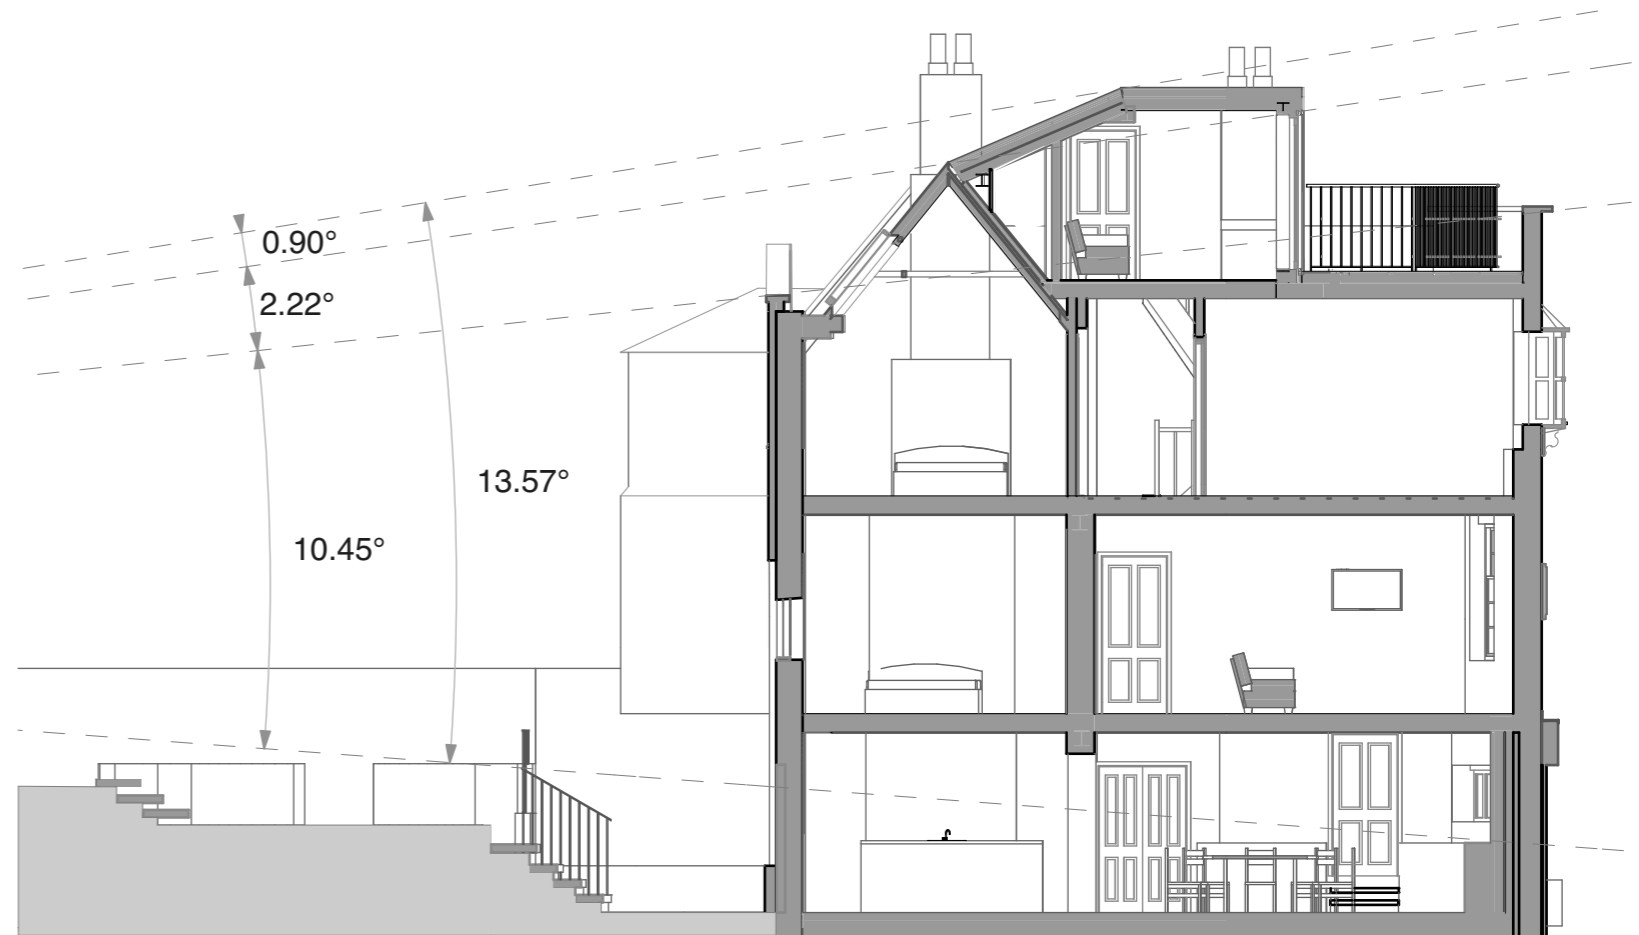

S-11 Building Section 1:100

 

RevID	ChID	Change Name	Date

0381 24, Perrins Walk
 Mr Chiew Y Chong
 24, Perrins Walk
 London
 NW3 6TH

Proposed Sections
 1:100, 1:250, 1:500@A3

Drg No:0381.02.2.6 E Rev:
 File: 0381 -20-14tj.pln
 07/11/2017

Jacques Partnership
 Architecture and Planning
 Studio 5, Fosse Farm Barns
 Nettleton
 Chippenham
 Wilts SN14 7NJ
 01249 783533