



EXISTING DRAWING




01 REAR ELEVATION 1:50

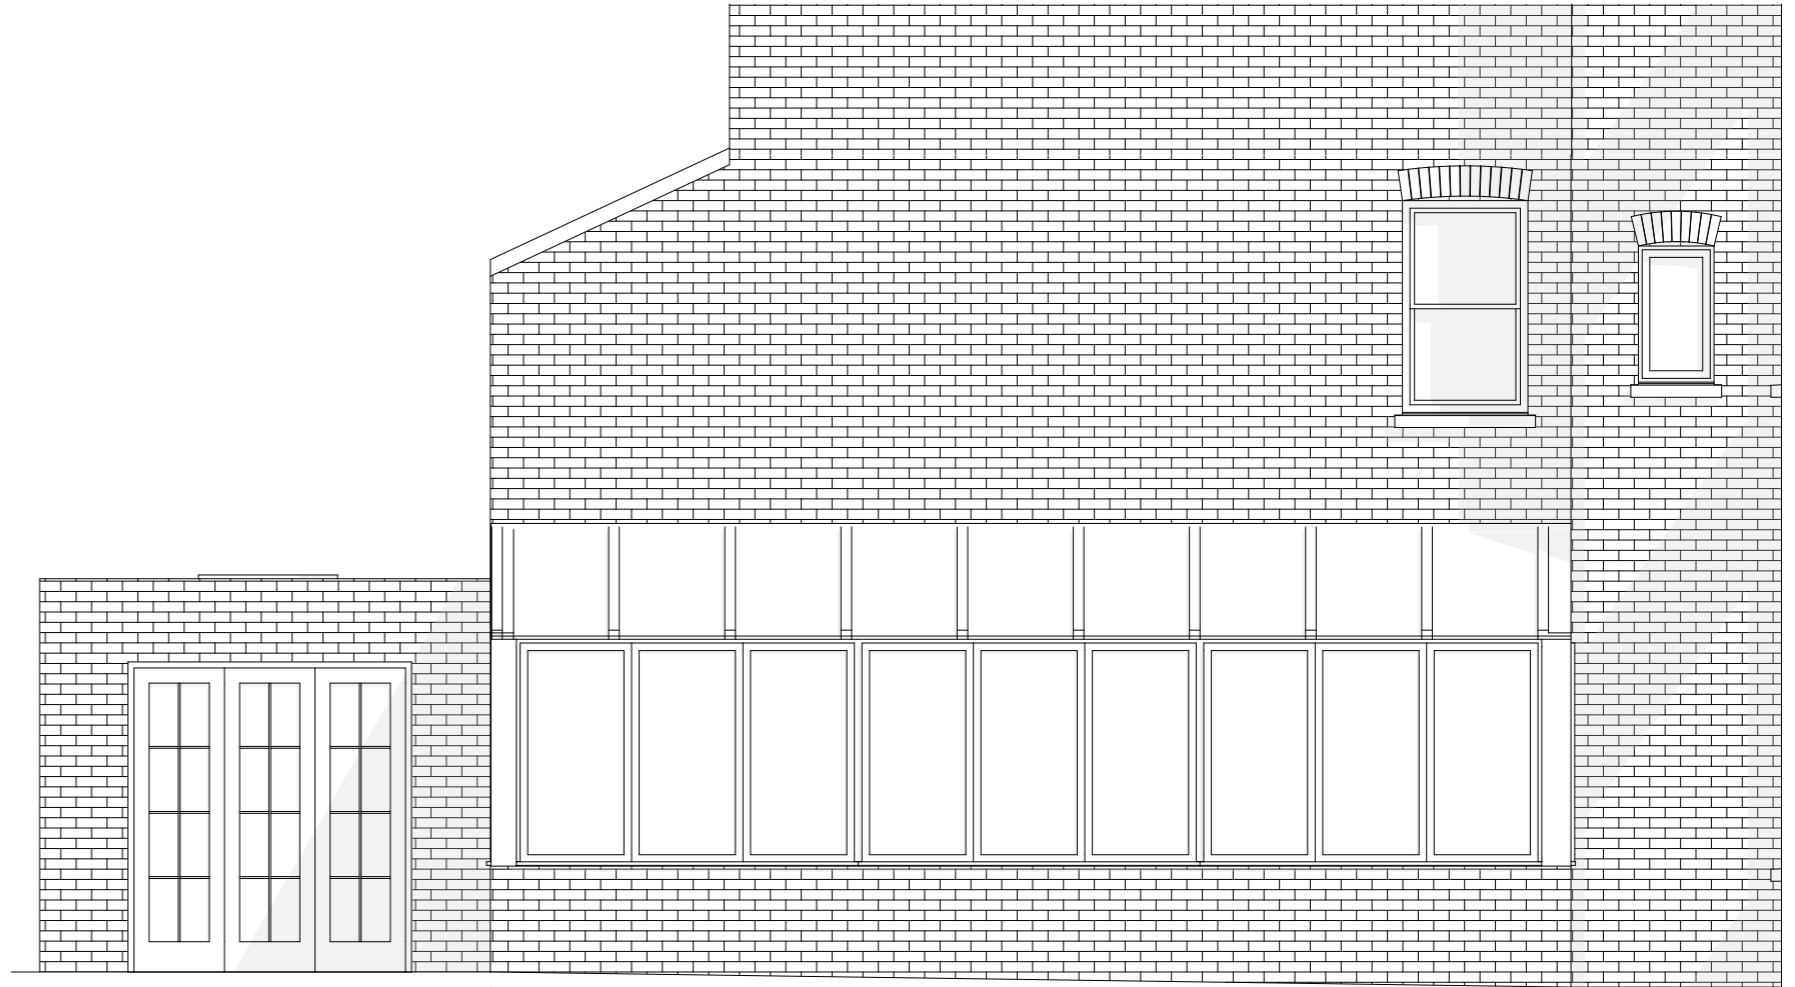

02 SIDE ELEVATION 1:50

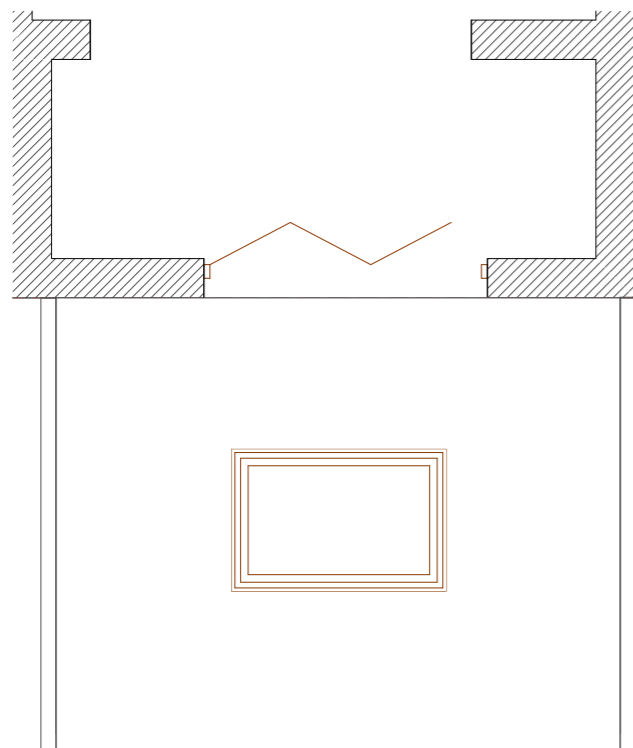

04 FIRST FLOOR 1:50

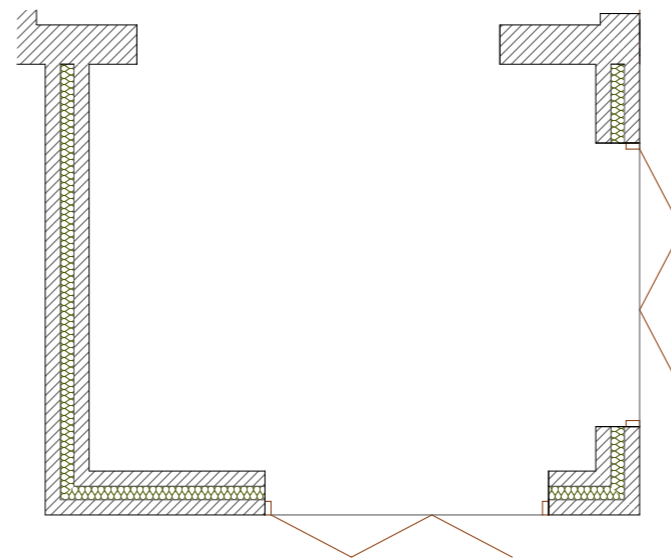

03 GROUND FLOOR 1:50



INDIGO BLUE WORKS LIMITED ARCHITECTURAL DESIGN SERVICE 124 ALEXANDRA ROAD LONDON SW19 7JY TEL: 020 8947 7548 FAX: 020 8947 6839 info@indigoblueworks.com	
DATE: 08/11/2017	REF: P BECKER
SITE: GROUND FLOOR FLAT 106 SAVERNAKE ROAD LONDON NW3 2JR	
DRAWING No. 2775	REVISION No. 0
SCALE: 1-50 @ A3	