


Rev Date Description

- -

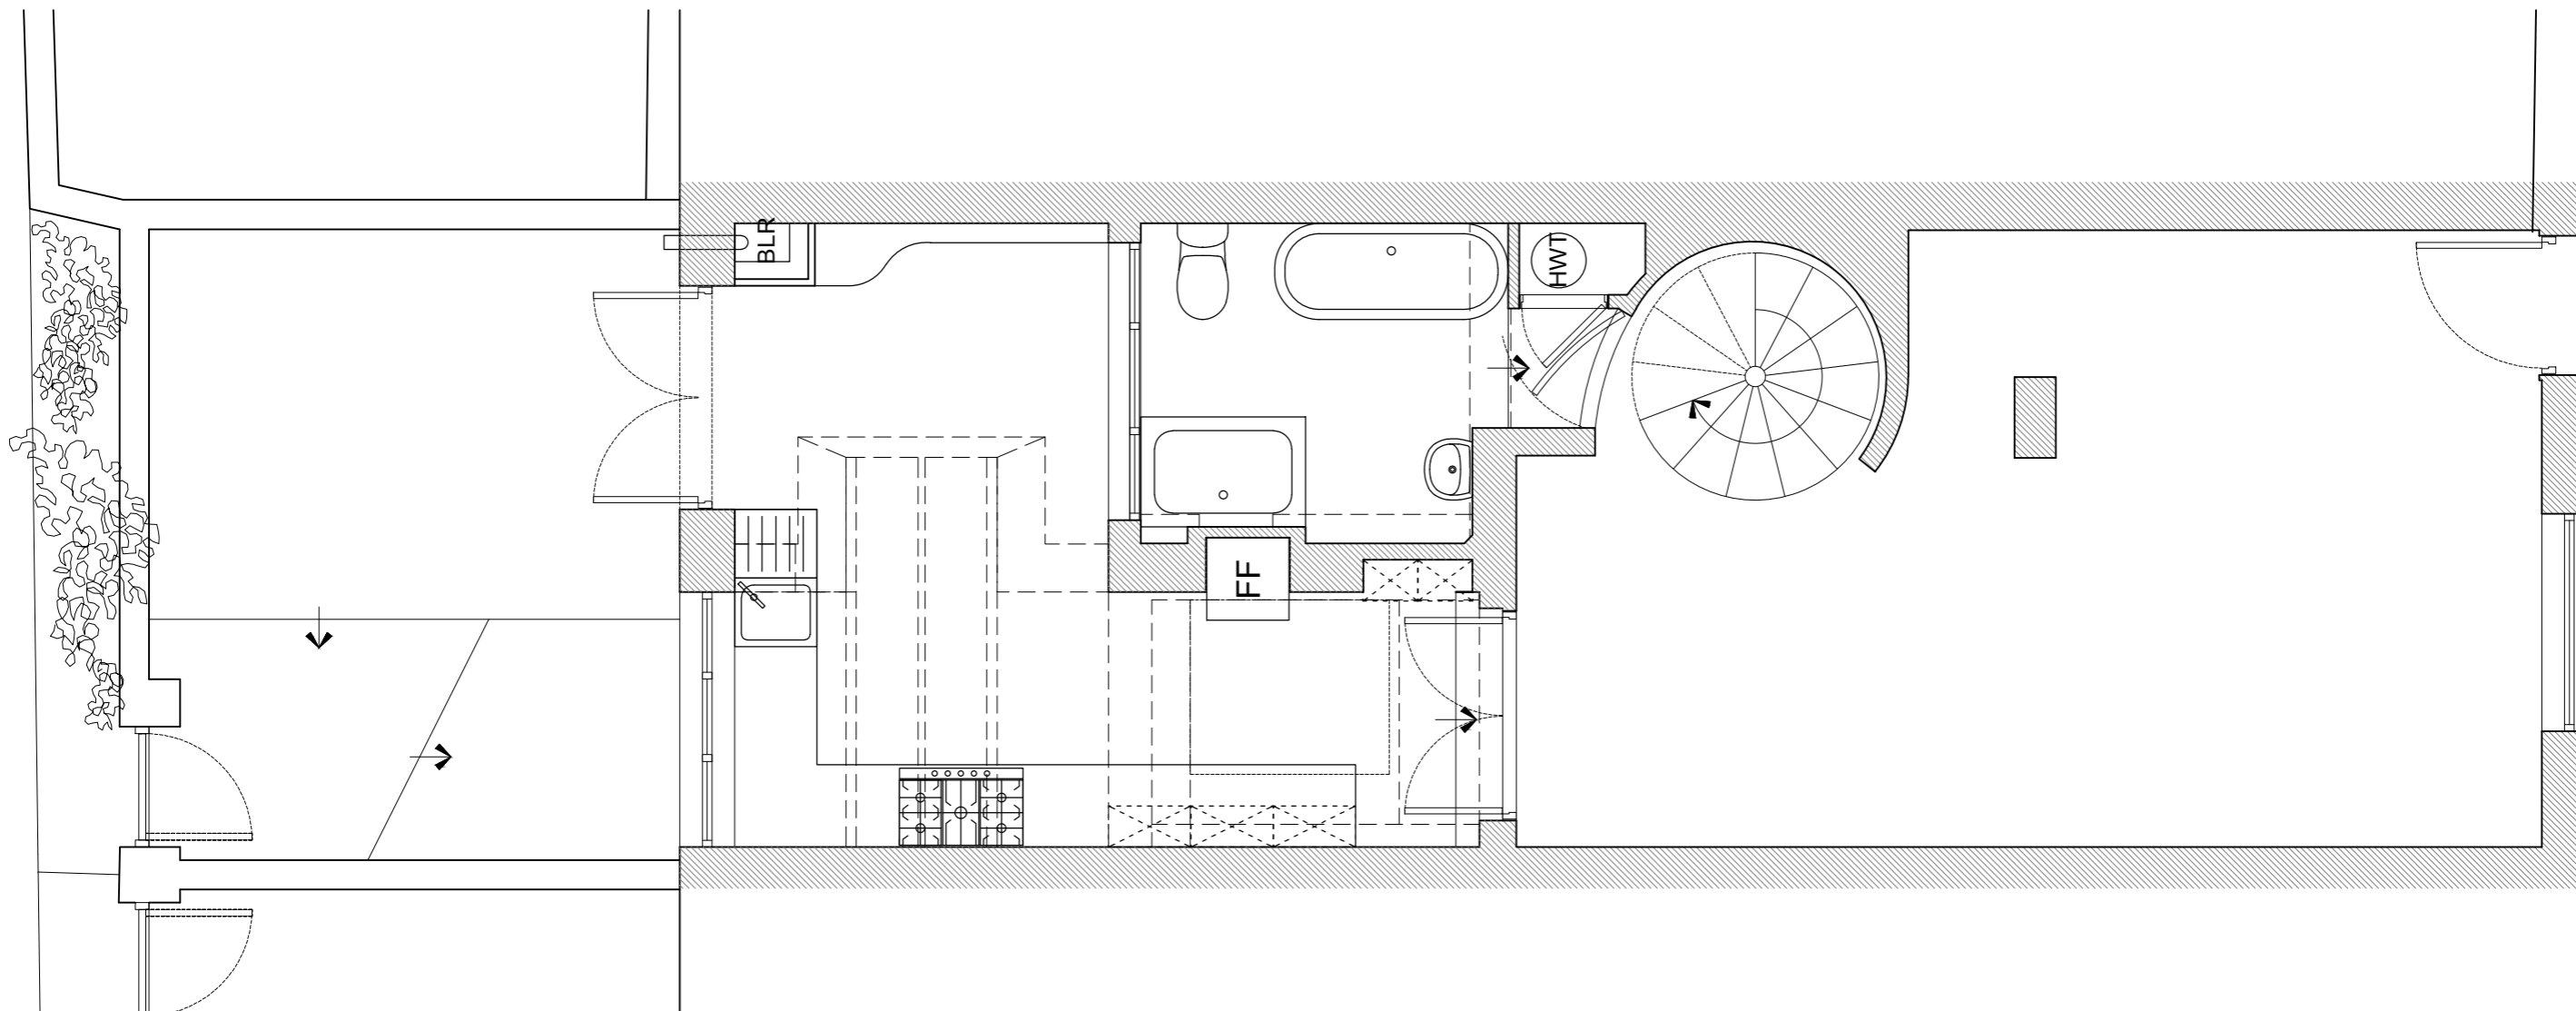

EXISTING

Notes



Client  
 Karen Smith & Dick Carruthers  
 8 Wildwood Grove  
 London  
 NW3 7HU

Project  
 8 Wildwood Grove  
 London  
 NW3 7HU

Title  
 EXISTING  
 GROUND FLOOR PLAN

Job No	Dwg No	Rev	Stage
WLD.8	EX-100	P1	A/B/C
Date	Scale	Drwn	Chkd
JULY 2017	1/50 @ A3	NH	MW



MELISSA WHITE ARCHITECTS

118 Tollington Park  
 London N4 3RB  
 Tel +44 [0]7956 404299  
 info@melissawhitearchitects.com